


East

Flats 30, 30a & 30b.
unsure of layout due to lack of
access.

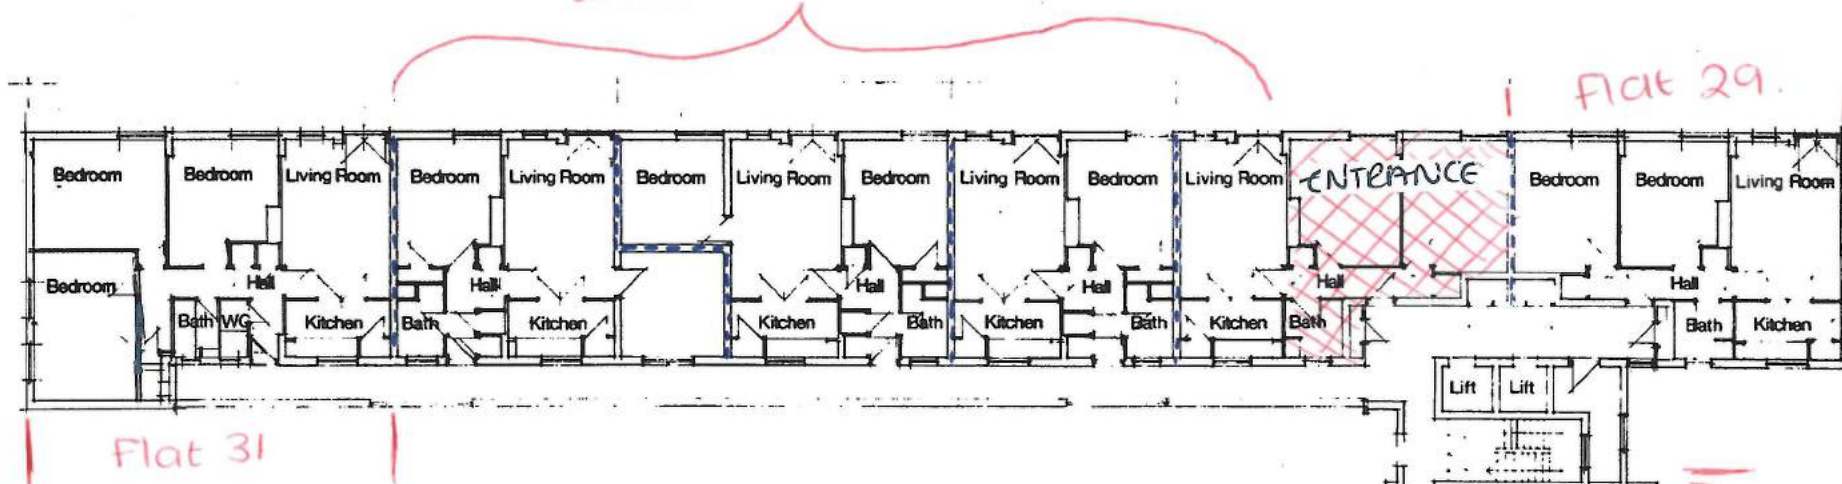

West

North



South

Diamond Redfern + Partners
architects planners designers
London
Wolverhampton
Nottingham
Dublin
Belfast


68, Bolsover Street, London W.1.

London Borough of Camden

Post War Estate Modernisation Programme
Regent's Park Estate

Existing Floor Plans
1st, 3rd & 5th FLOORS - CARTMEL

100	200	300
AUG 84	2200	551

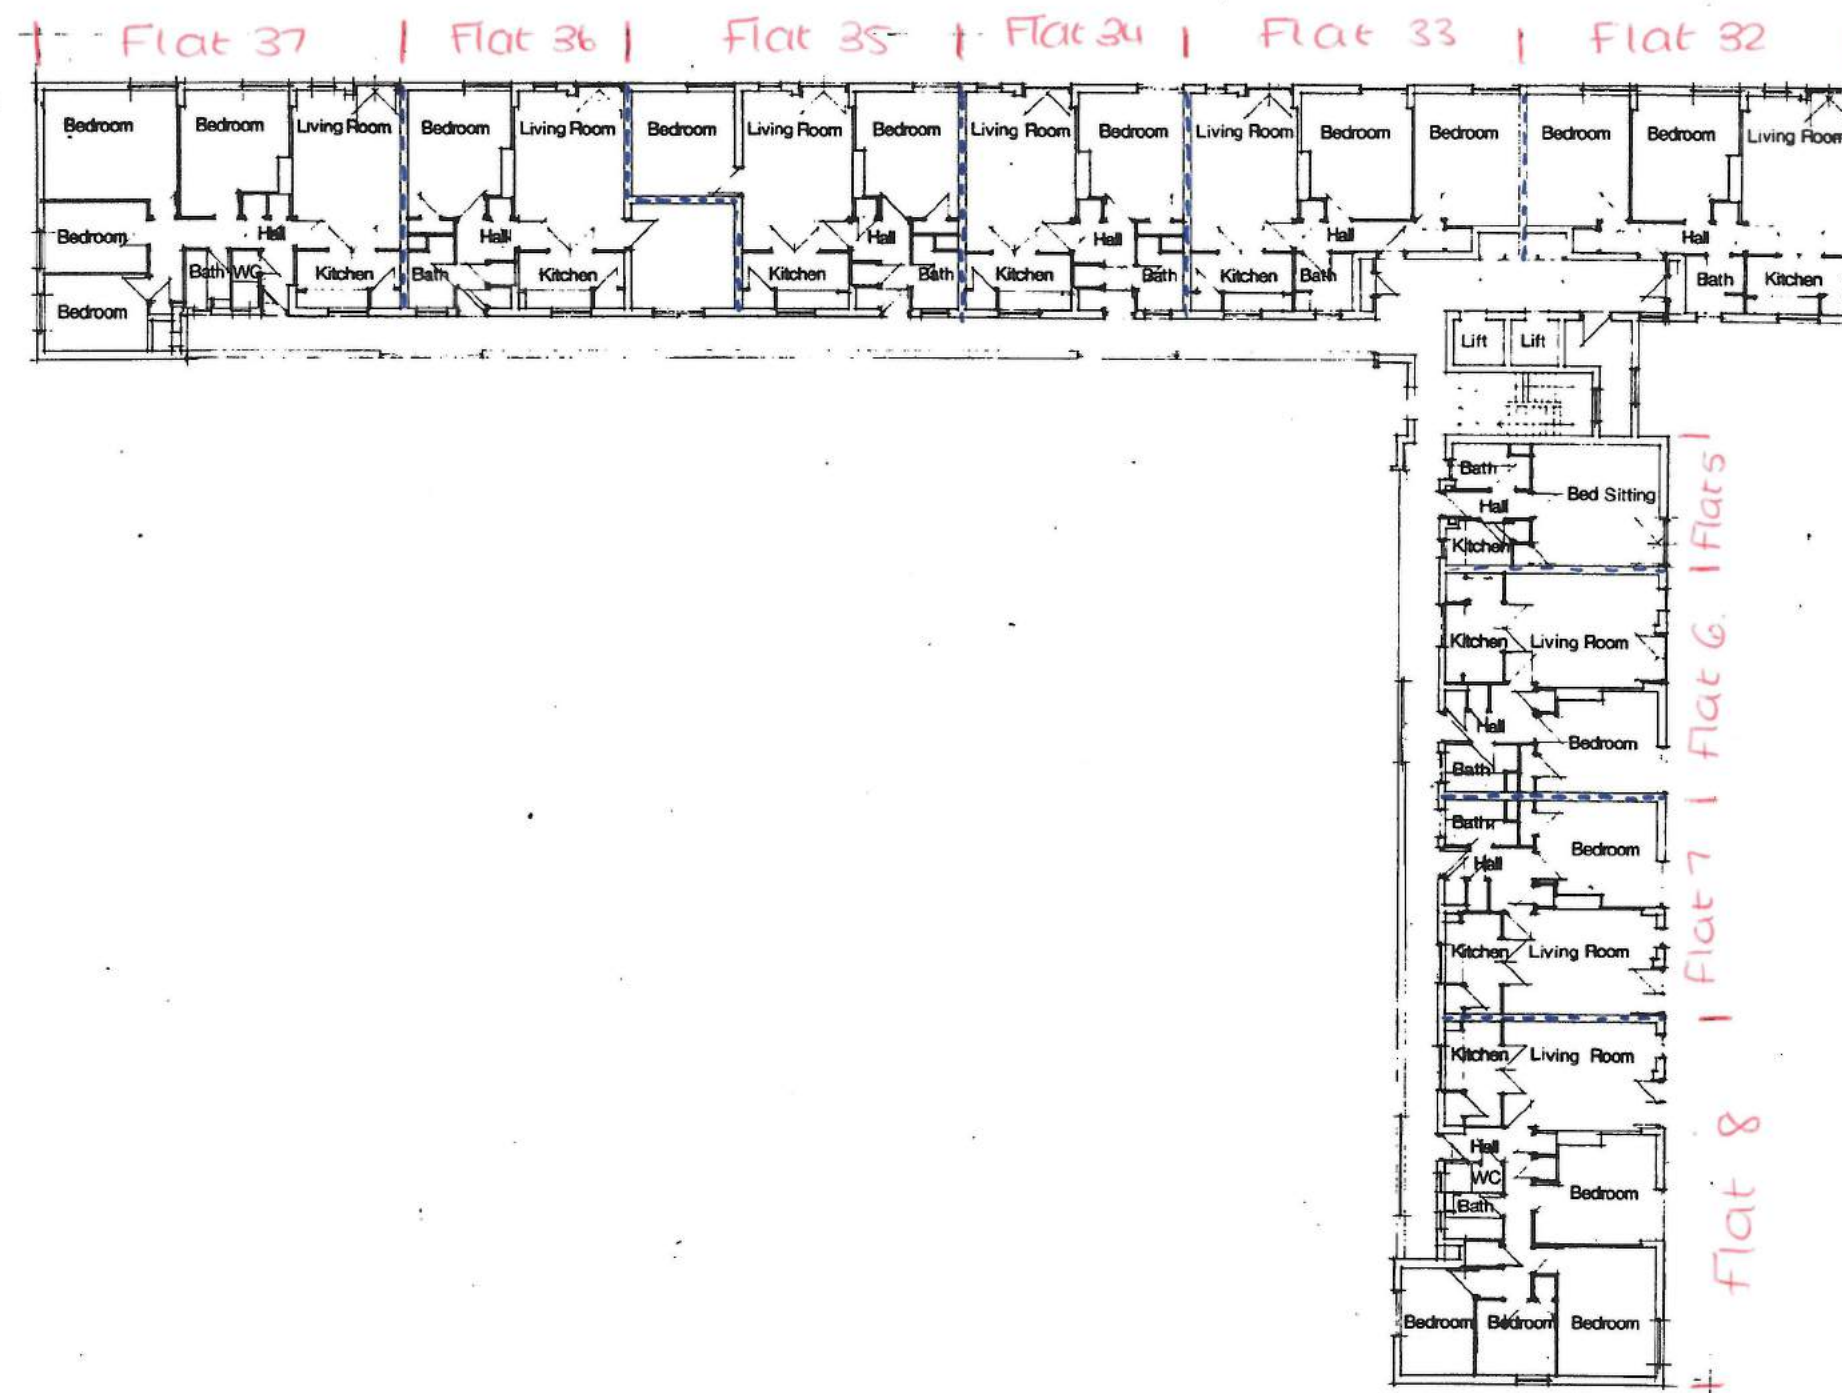

Diamond Redfern + Partners
architects planners designers
London
Wolverhampton
Nottingham
Dublin
Belfast


58, Bolsover Street, London W.1.

London Borough of Camden

Post War Estate Modernisation Programme
Regents Park Estate

Existing Floor Plans
1st, 3rd & 5th FLOORS - CARTMEL

1:100	2300	SS1
AUG '84		

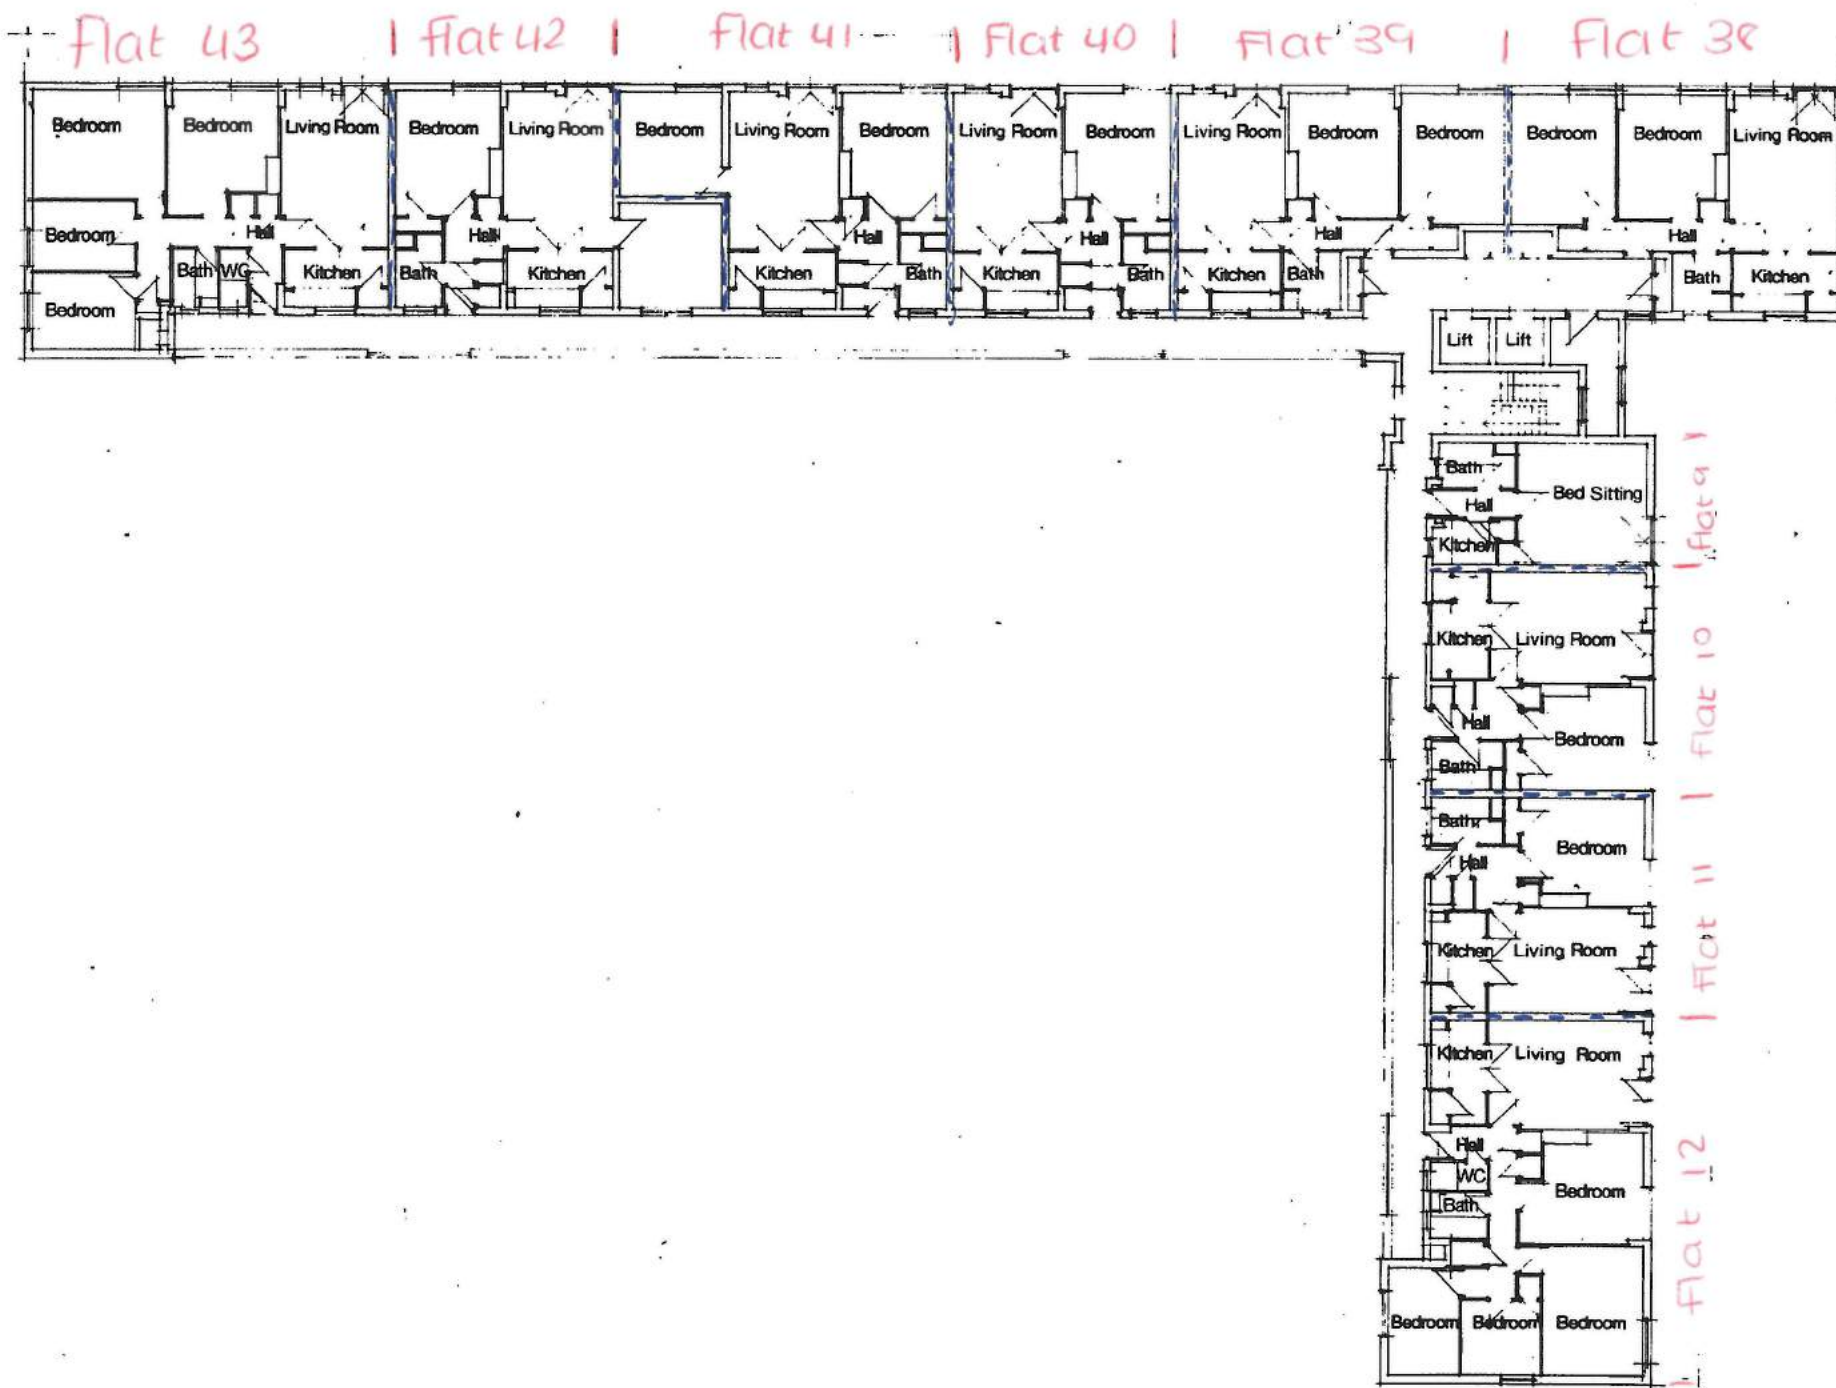

Diamond Redfern + Partners
architects planners designers
London
Wolverhampton
Nottingham
Dublin
Belfast


68, Bolsover Street, London W1.

London Borough of Camden

Post War Estate Modernisation Programme
Regents Park Estate

Existing Floor Plans
1st, 3rd & 5th FLOORS - CARTMEL


100	2000	S51
AUG 84		

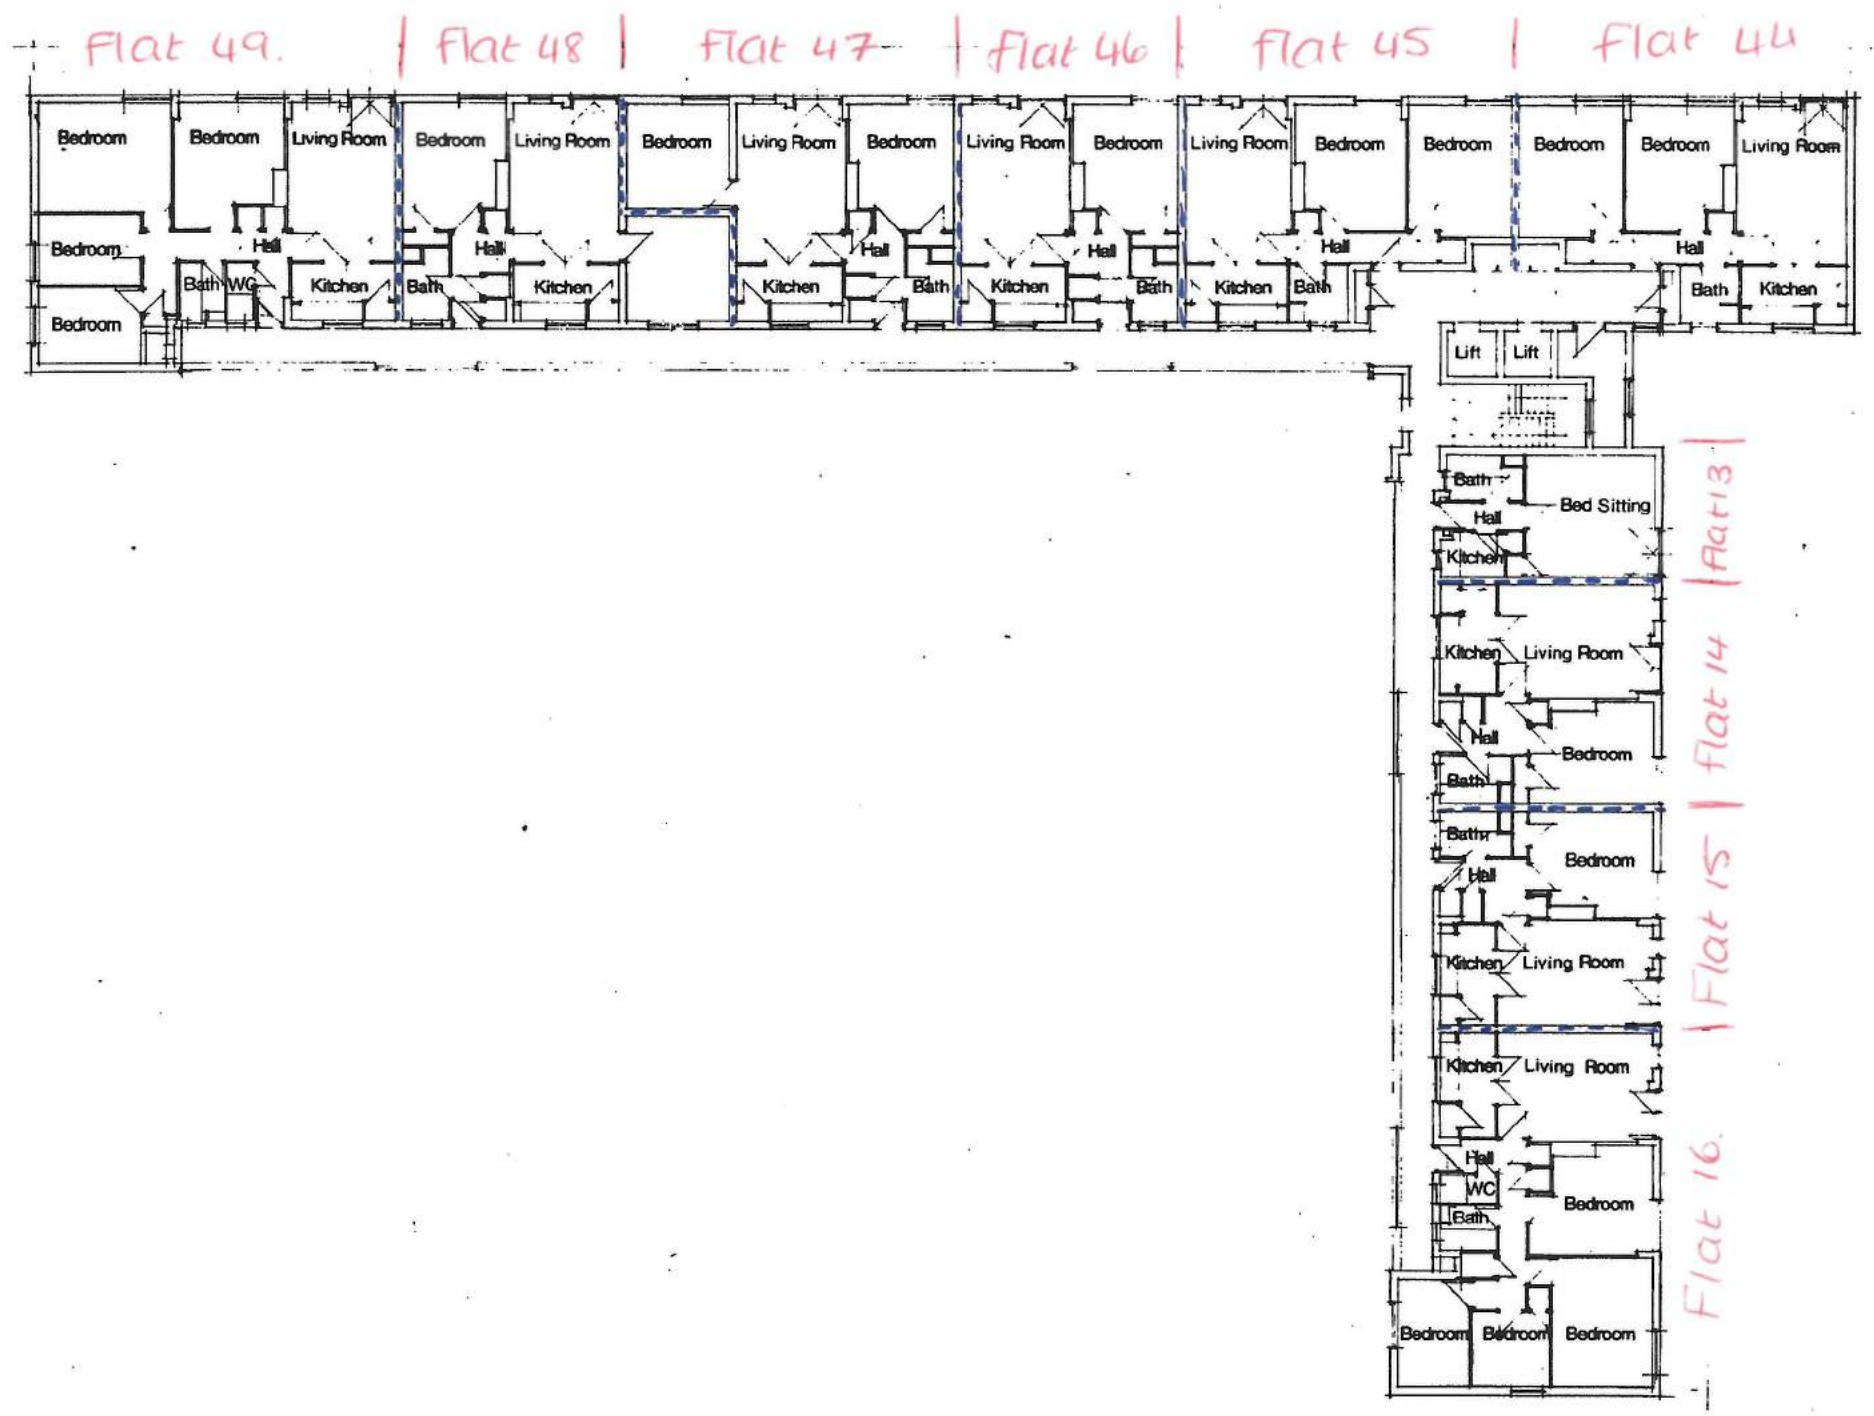

Diamond Redfern + Partners
architects planners designers
London
Wolverhampton
Nottingham
Dublin
Belfast

Office
56, Bolsover Street, London W.1.
Client
London Borough of Camden
Project
Post War Estate Modernisation Programme
Regent's Park Estate
Drawing
Existing Floor Plans
1st, 3rd & 5th FLOORS - CARTMEL

Scale 1:100	Drawn AUG 04	2304	Sheet No. S51
----------------	-----------------	------	------------------

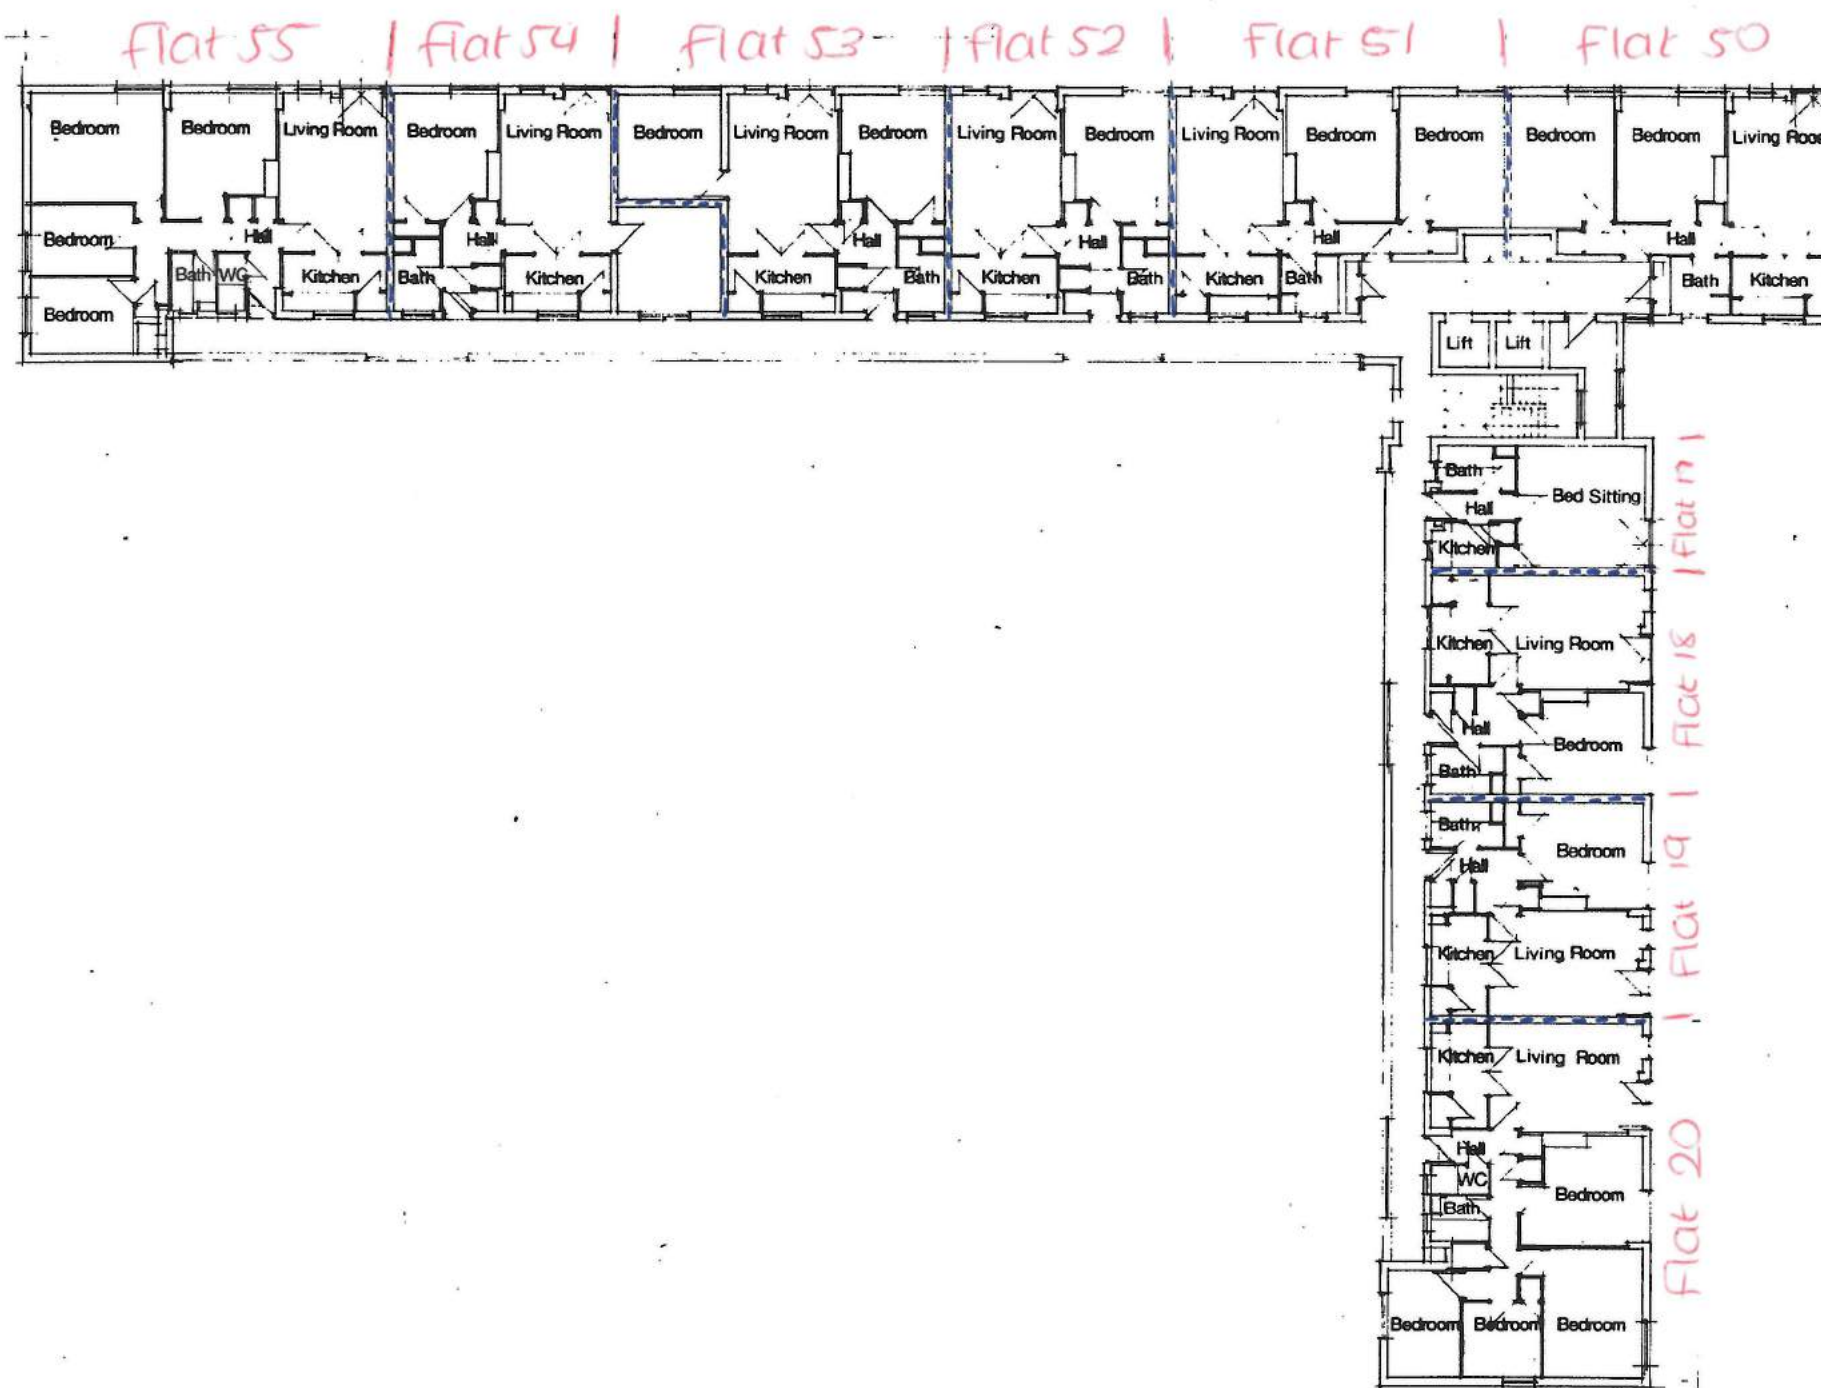

Diamond Redfern + Partners

architects planners designers

London
Wolverhampton
Nottingham
Dublin
Belfast


68, Bolsover Street, London W.1.

London Borough of Camden

Post War Estate Modernisation Programme
Regents Park Estate

Existing Floor Plans
1st, 3rd & 5th FLOORS - CARTMEL

1 AUG 84	2300	S51
----------	------	-----

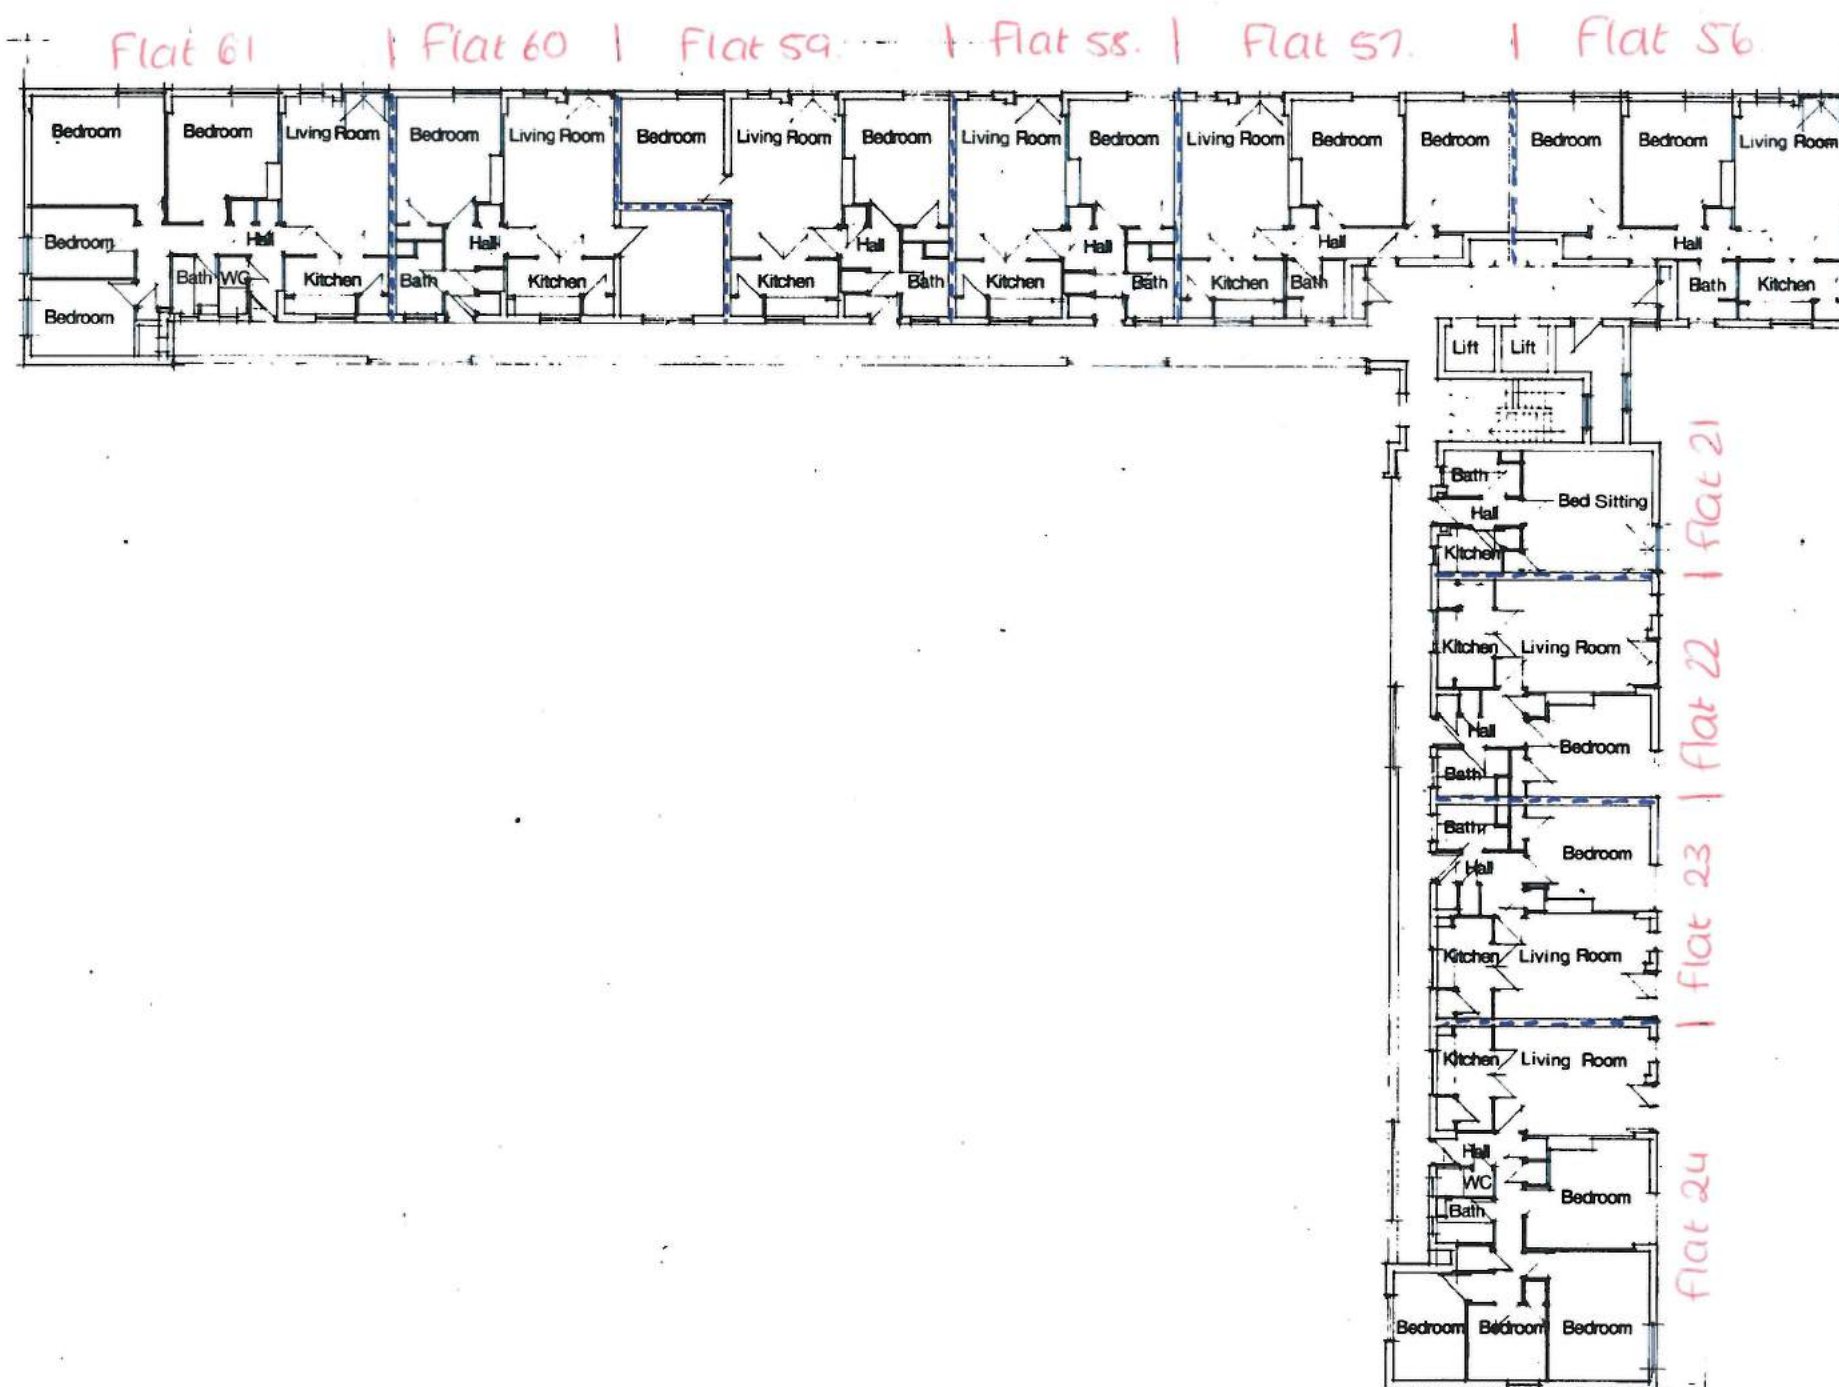

Diamond Redfern + Partners

architects planners designers
London
Wolverhampton
Nottingham
Dublin
Belfast


58, Bolsover Street, London W1.

London Borough of Camden

Post War Estate Modernisation Programme
Regents Park Estate

Existing Floor Plans
1st, 3rd & 5th FLOORS - CARTMEL

100	2004	S51
AUG 04		

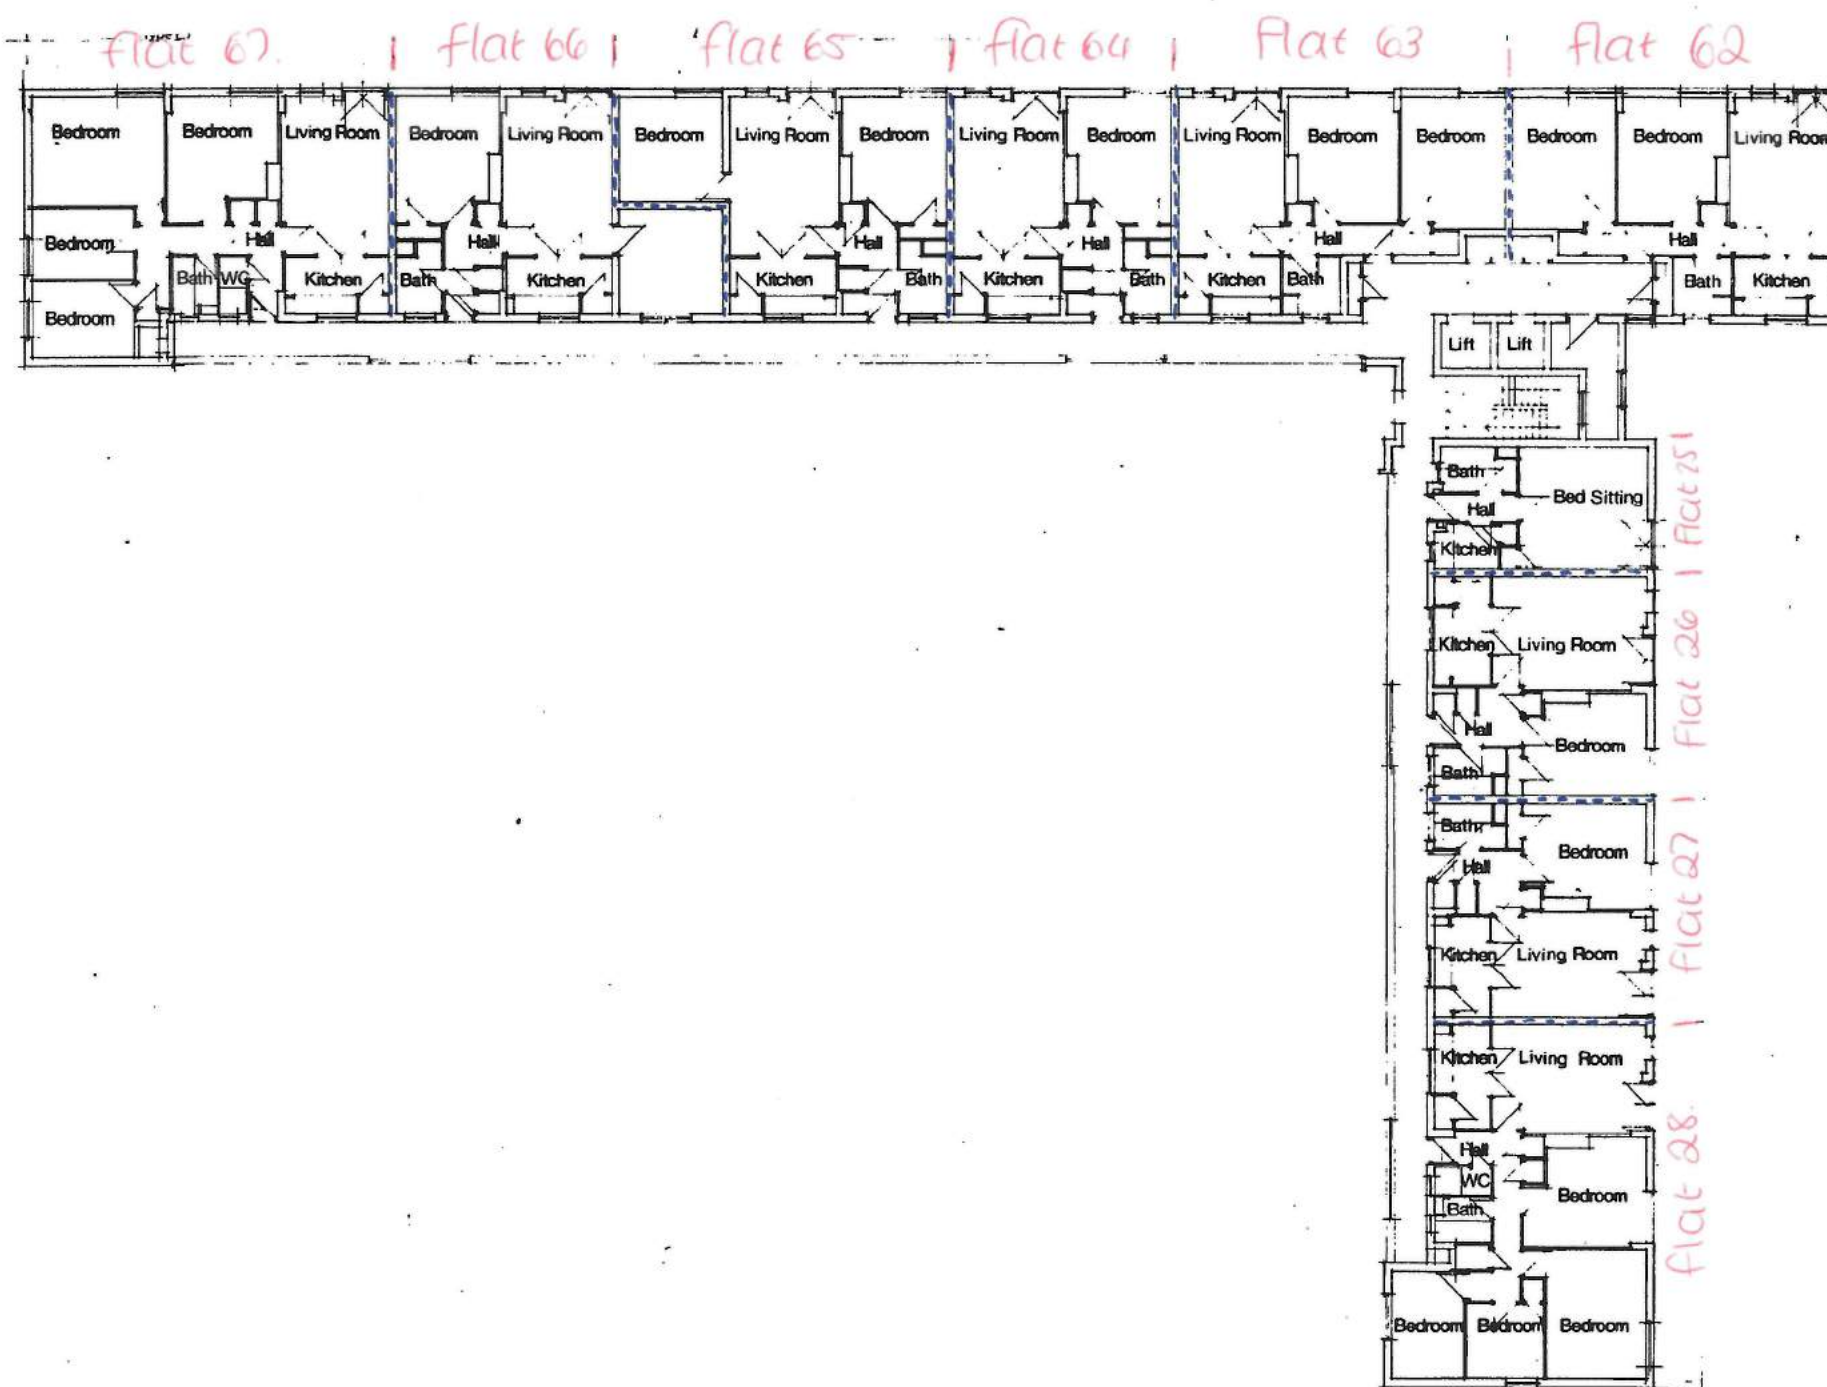

Diamond Redfern + Partners

architects planners designers
London
Wolverhampton
Nottingham
Dublin
Belfast

66, Bolsover Street, London W.1.

London Borough of Camden

Post War Estate Modernisation Programme
Regent's Park Estate

Existing Floor Plans
1st, 3rd & 5th FLOORS - CARTMEL

1:100	2:100	3:100
AUG 84	2394	S51