



EXTENDS TO 6.40

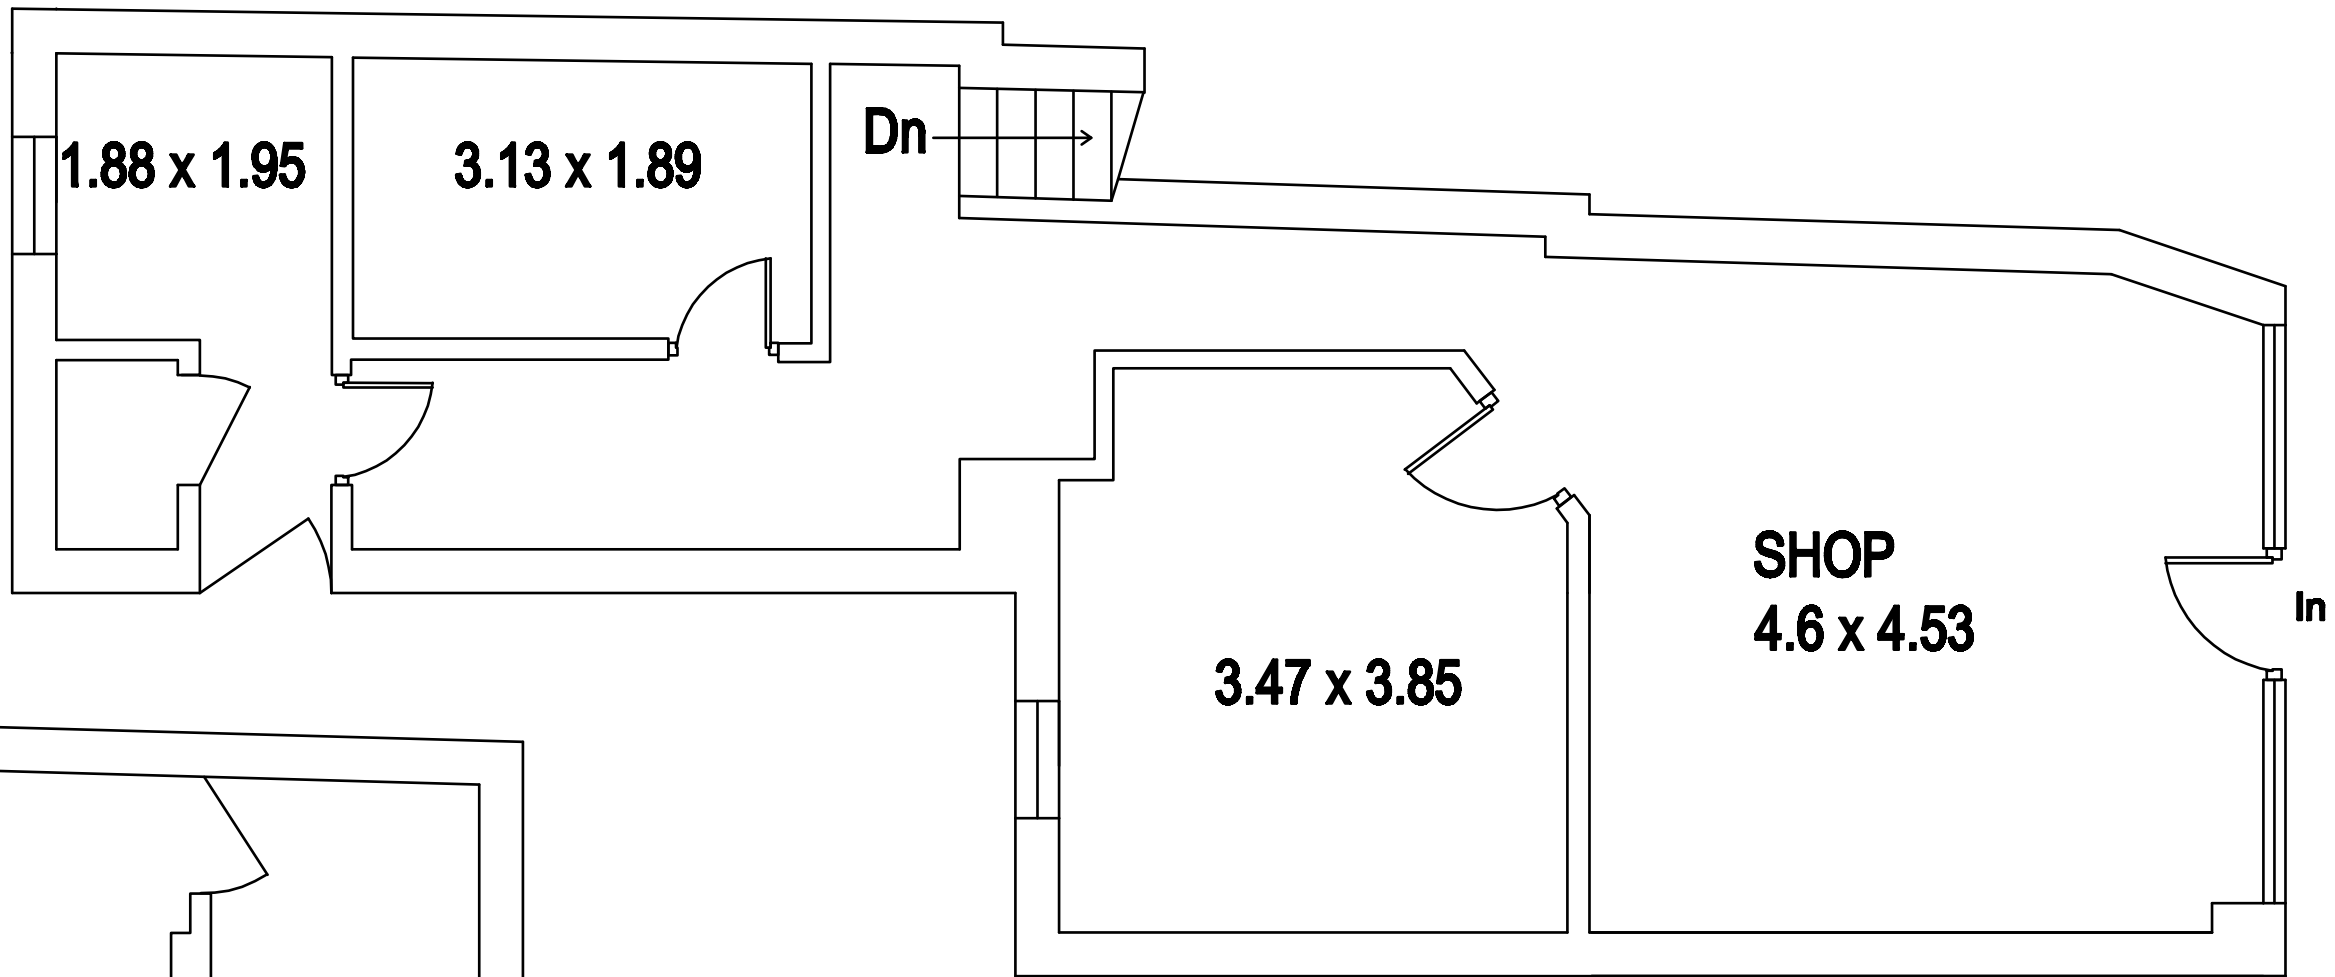

GROUND FLOOR

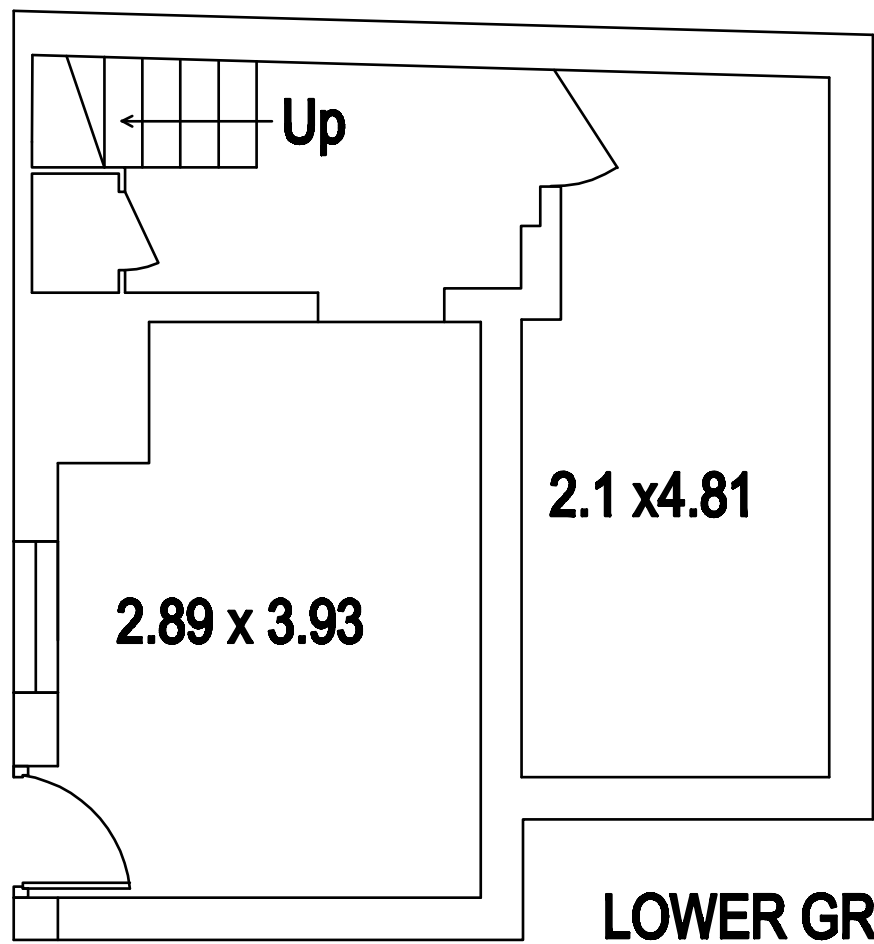

LOWER GROUND FLOOR

Project:
Floor Plan

Site Address
102 Mill Lane, NW6 1NF

Change of Class A1 to D1

**All internal dimensions
are given in Metre**



Sheet Scale
1:50

Date: 24/1/2010
Drawing No.1
Sheet No. 1