


* Proposed plan of use of floor space:

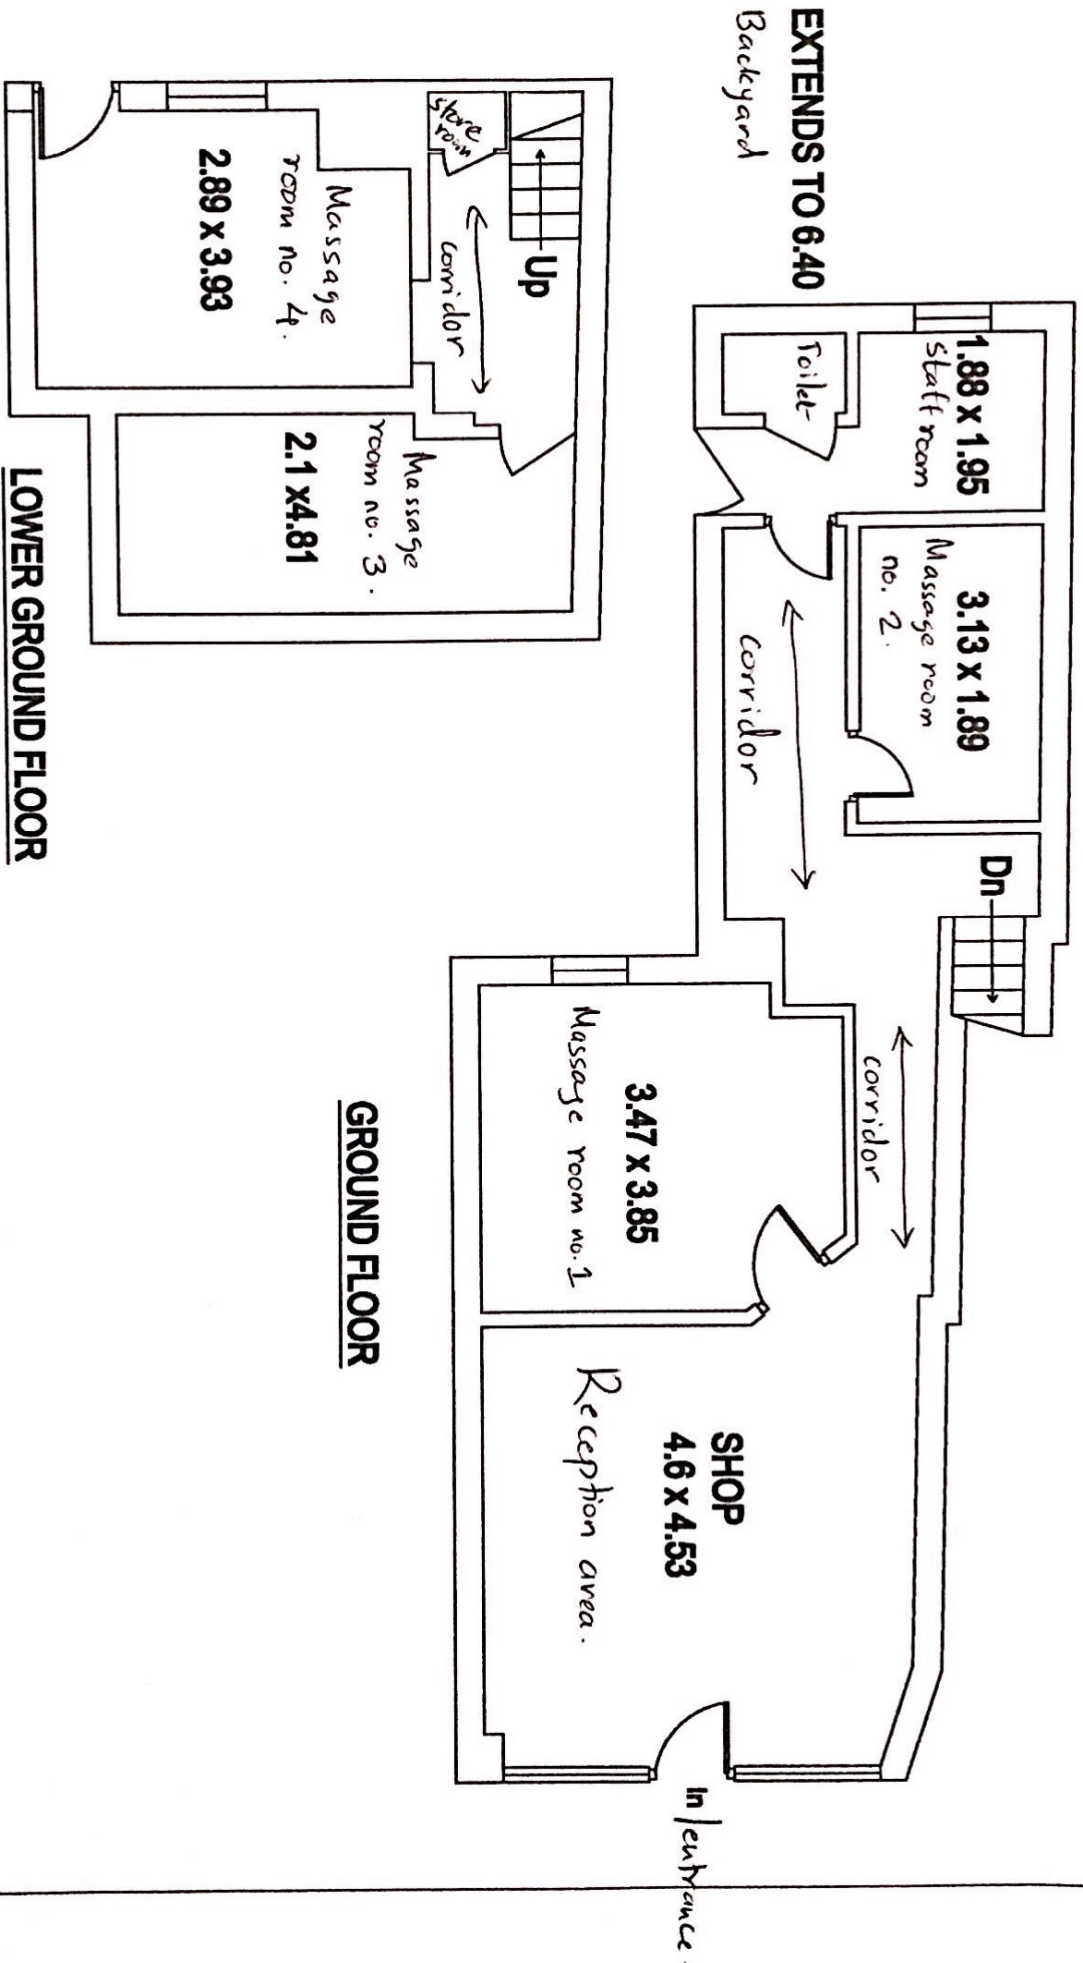

Project: Floor Plan	Site Address: 102 Mill Lane, NW8 1NF	Change of Class A1 to D1	All Internal dimensions are given in Metre	Sheet Scale 1:50	Date: 07/10/20 Drawing No: 1 Sheet No: 1
------------------------	---	--------------------------	---	---------------------	--