


THIS DRAWING IS PROTECTED BY COPYRIGHT AND MUST NOT BE COPIED OR REPRODUCED WITHOUT THE WRITTEN CONSENT OF CHRIS DYSON ARCHITECTS LIMITED. NO DIMENSIONS ARE TO BE SCALED FROM THIS DRAWING. ALL DIMENSIONS AND SIZES TO BE CHECKED ON SITE. NORTH POINTS SHOWN ARE INDICATIVE.

**SITE SPECIFIC HAZARDS**


IN ACCORDANCE WITH THE REQUIREMENTS OF THE CDM REGULATIONS 2007 THE FOLLOWING SIGNIFICANT RESIDUAL HAZARDS HAVE NOT BEEN DESIGNED OUT OF THIS PROJECT AND MUST BE TAKEN INTO CONSIDERATION BY CONTRACTORS PLANNING TO UNDERTAKE THE WORKS SHOWN ON THIS DRAWING:

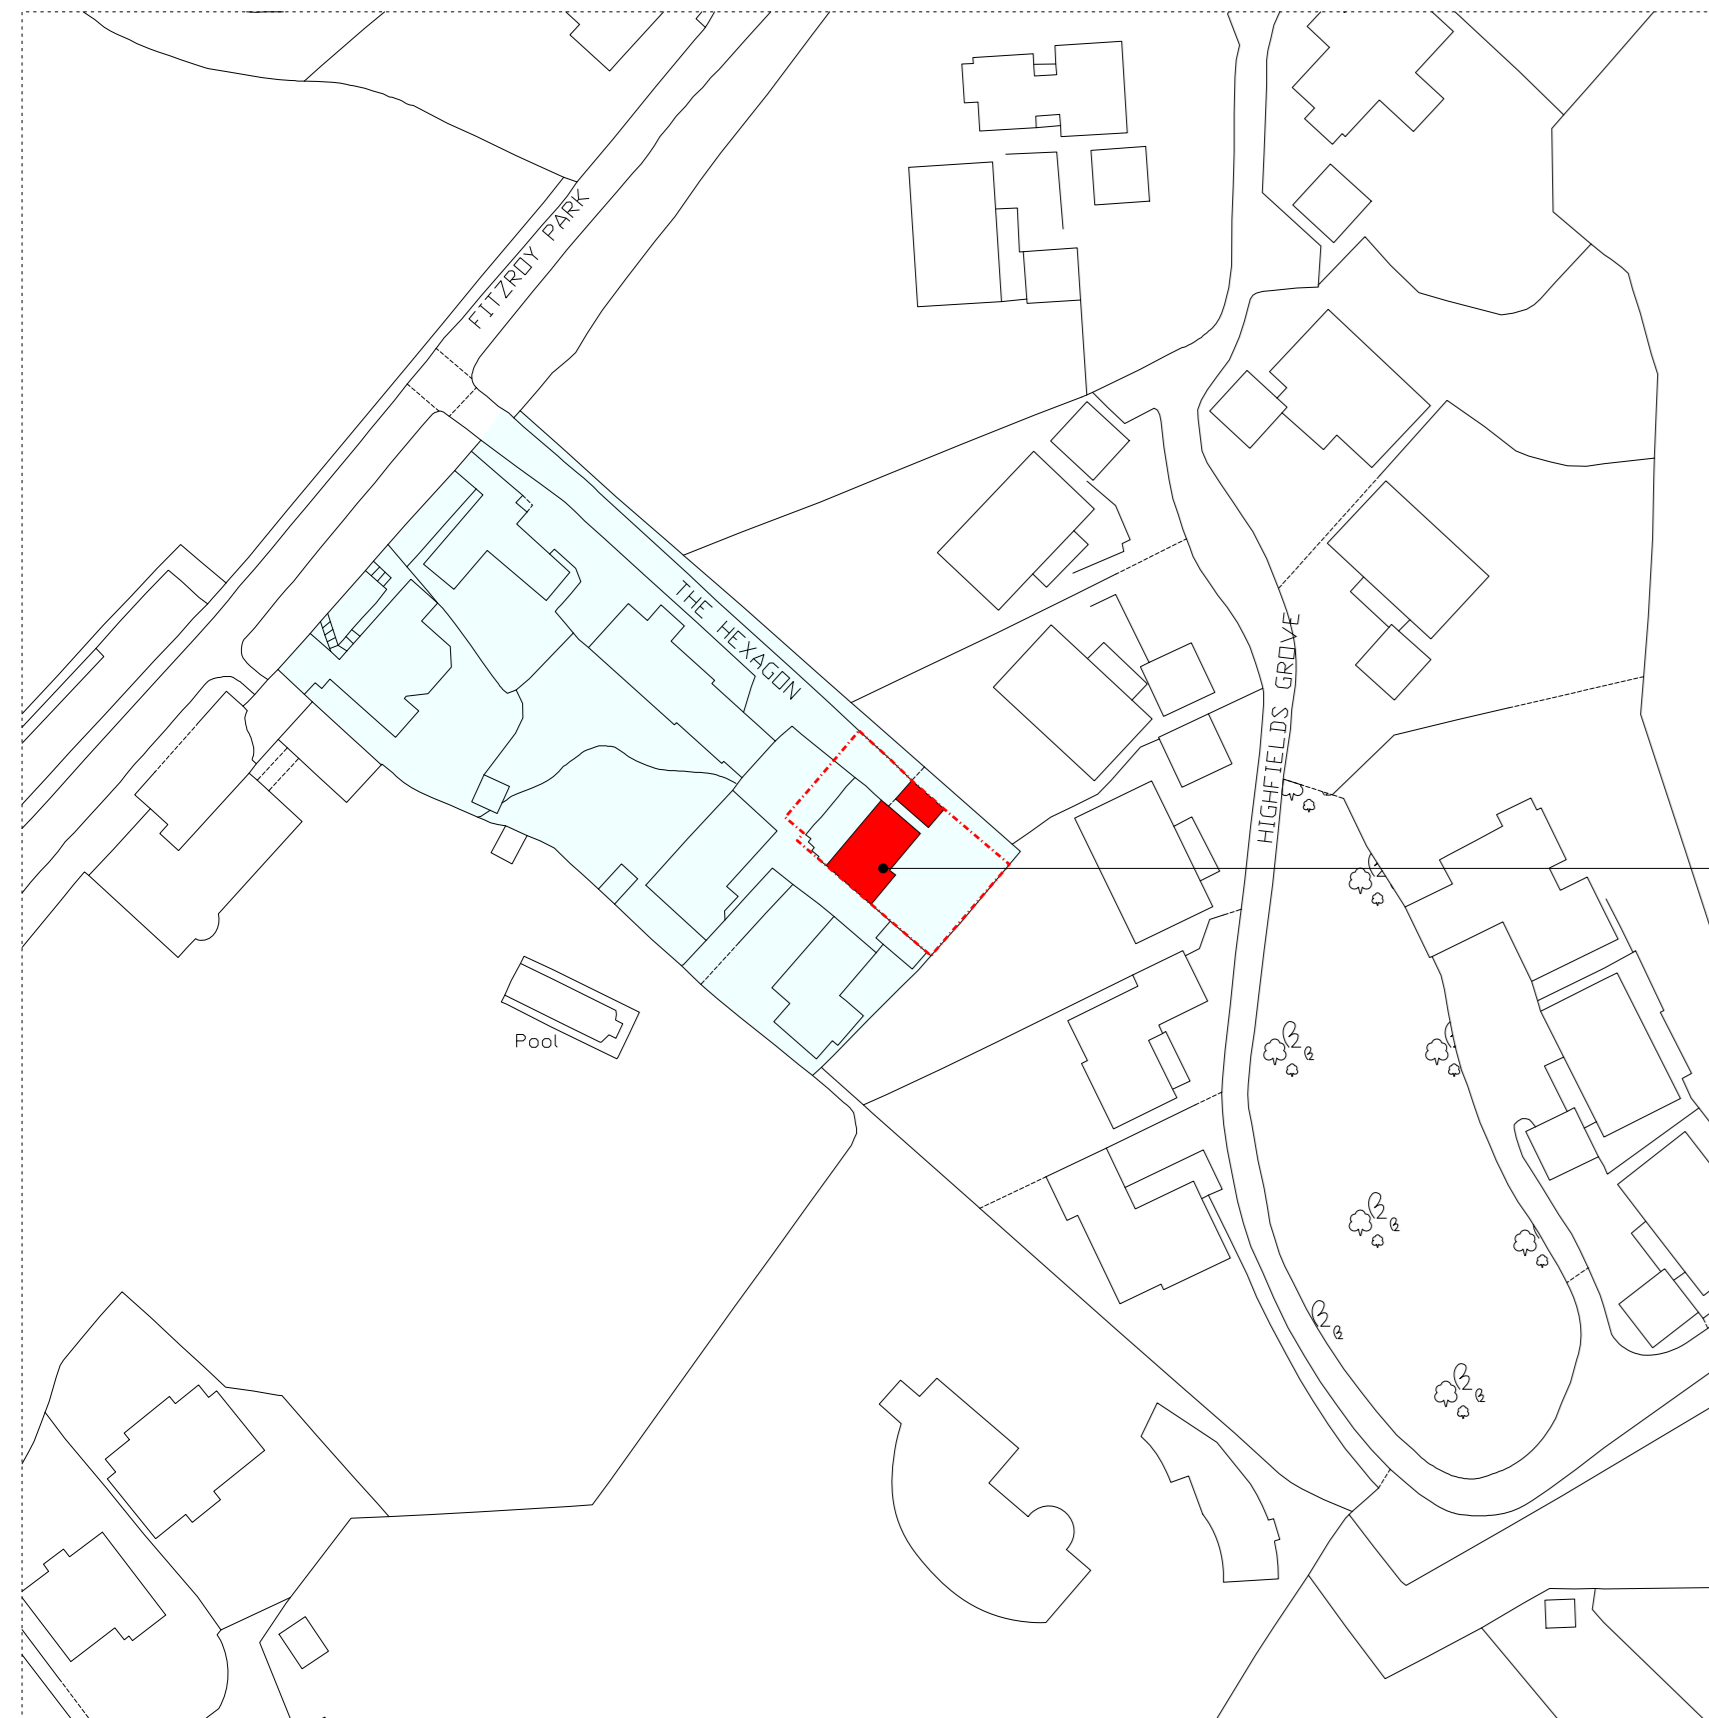

APPLICATION SITE:  
NO.5 THE HEXAGON

**1** 1:1250  
SITE LOCATION PLAN

0 10 20 50  
SCALE IN METRES: 1:1250@A1

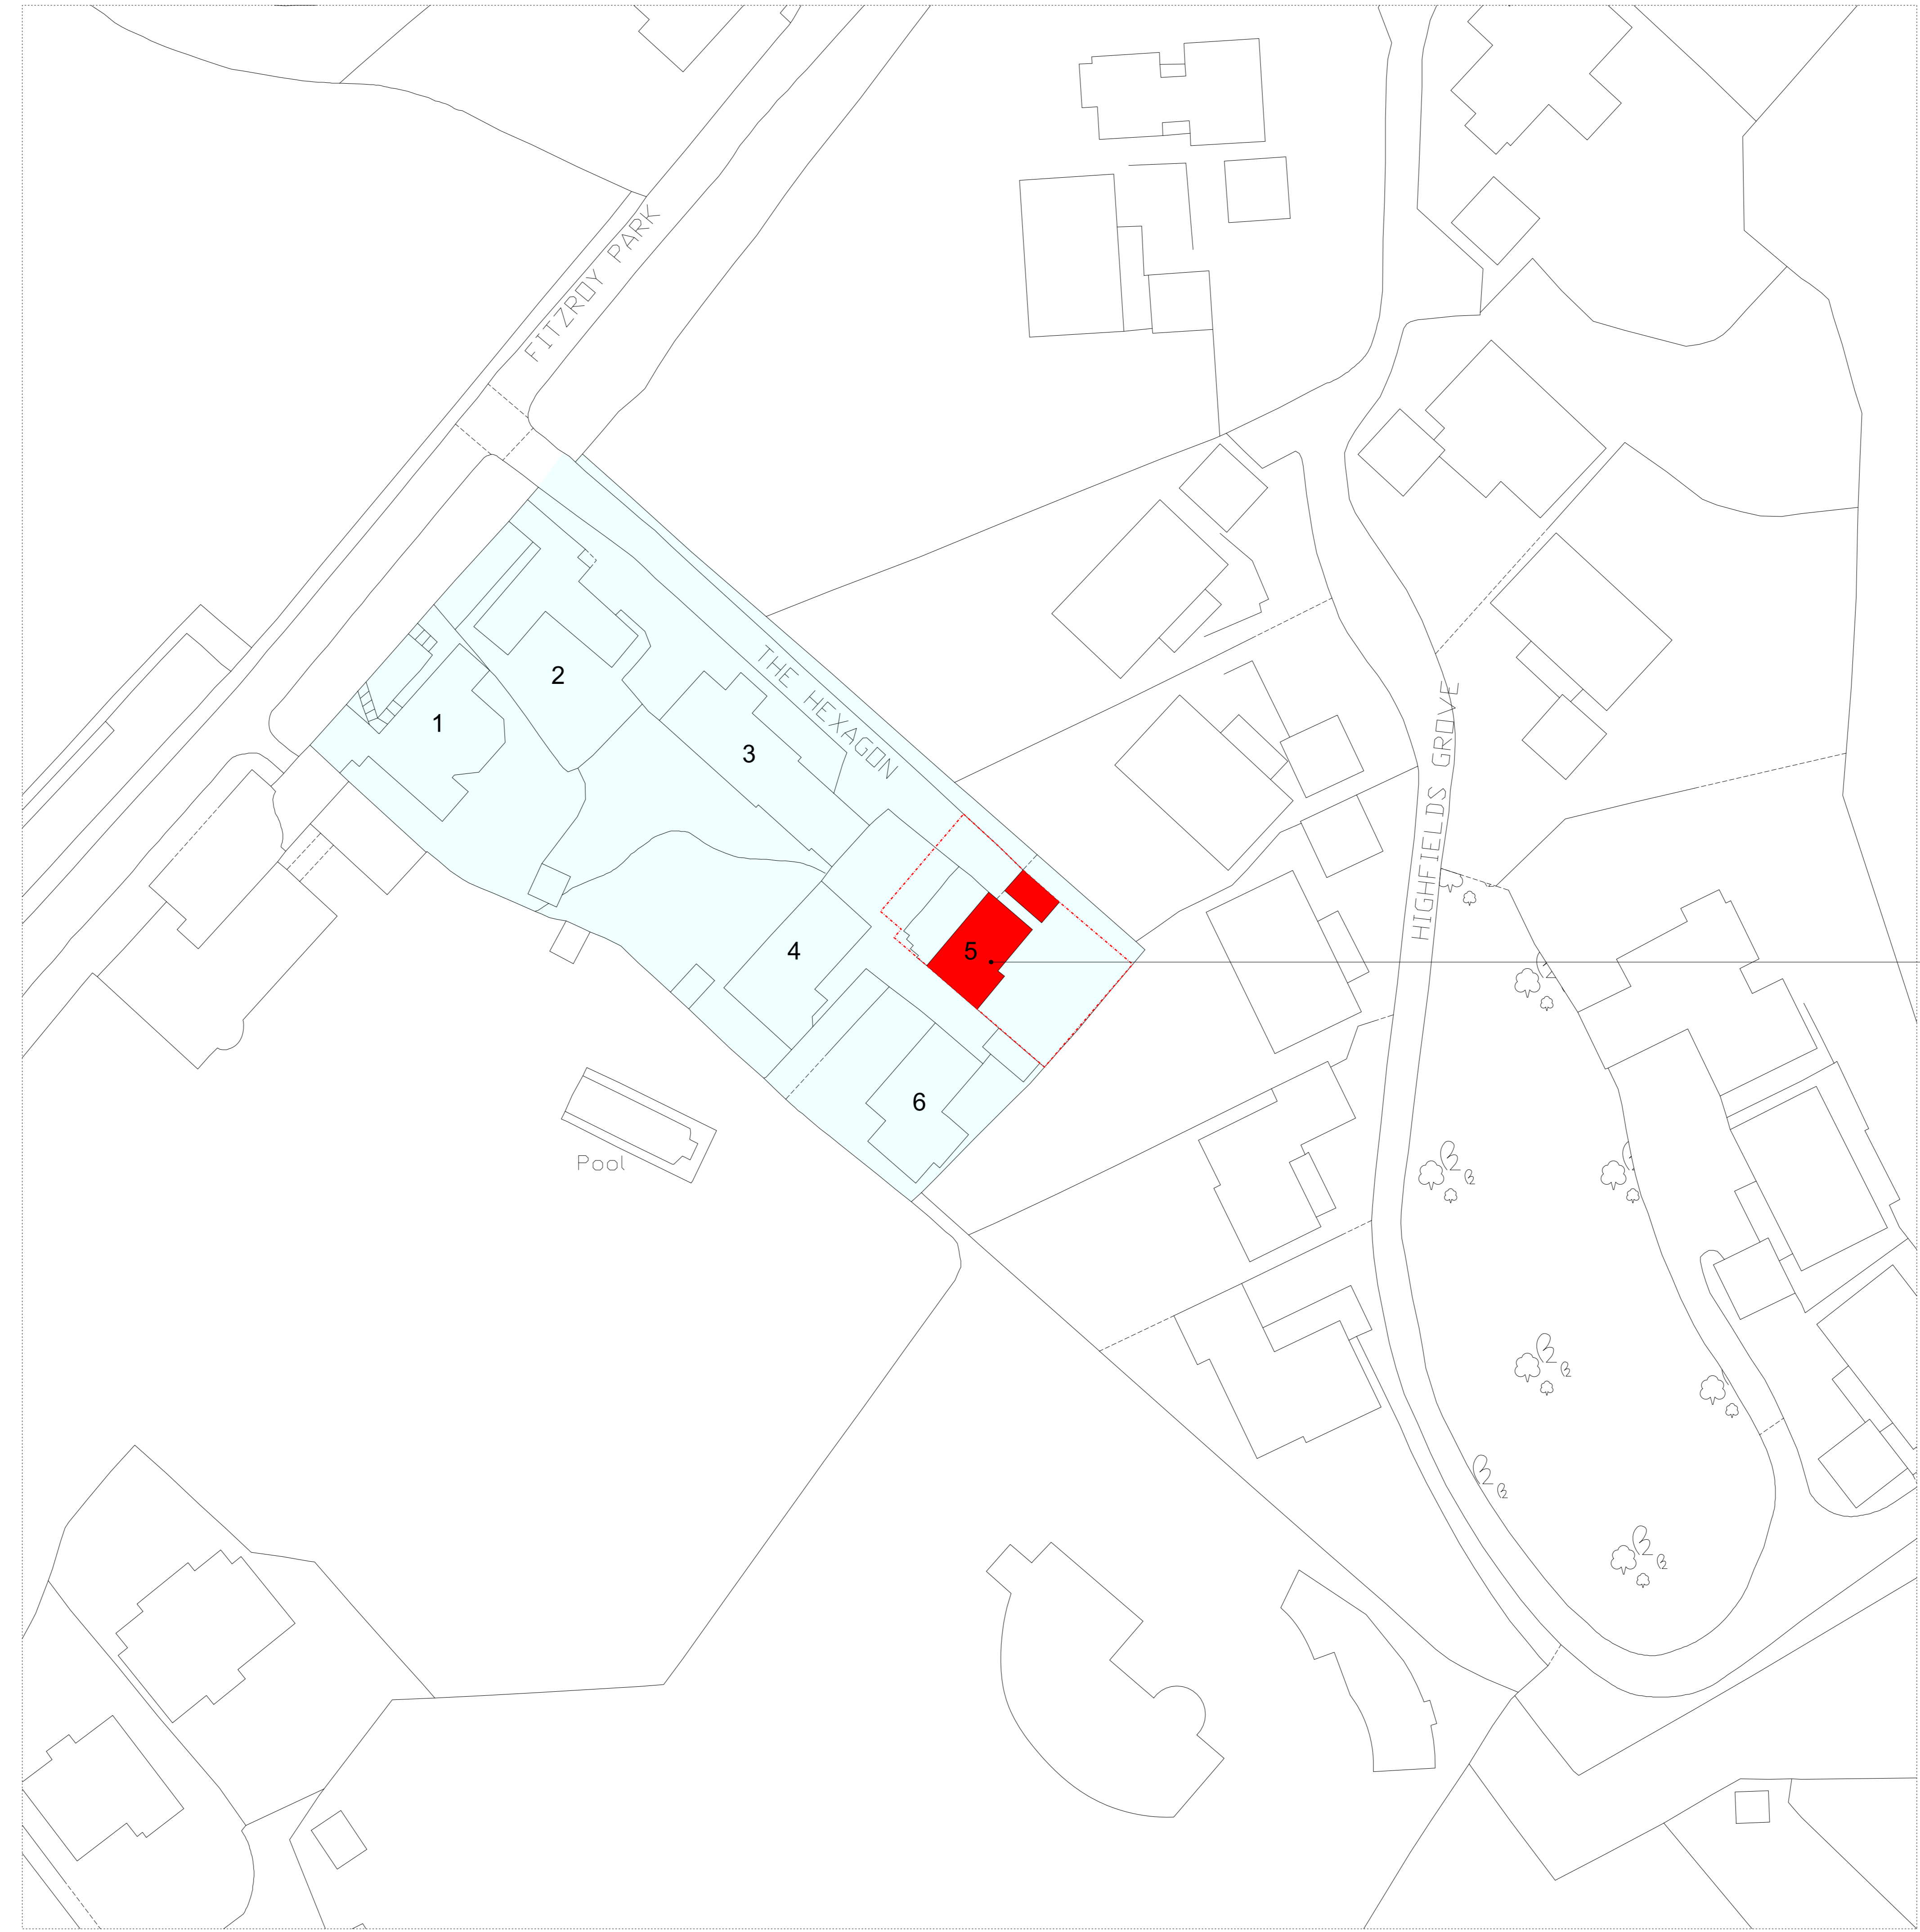

APPLICATION SITE:  
NO.5 THE HEXAGON

**2** 1:500  
SITE PLAN

0 5 10 20  
SCALE IN METRES: 1:500@A1

- KEY**
- SITE BOUNDARY
  - APPLICATION SITE, NO.5 THE HEXAGON
  - THE HEXAGON

01	28.01.19	PLANNING ISSUE	BST
00	21.06.18	PRE-APP ISSUE	

PROJECT  
**NO.5 THE HEXAGON, FITZROY PARK, LONDON, N6 6HR**

DRAWING TITLE  
**EXISTING LOCATION AND SITE PLANS**

STATUS **PLANNING**

DATE	DRAWN	CHECK	SCALE @ A1
APRIL 18	HS	MW	1:1250 *1:500

PROJECT NUMBER	CODE	STATUS	TYPE & NUMBER	REVISION LETTER
0398	P		0010	01