


THIS DRAWING IS PROTECTED BY COPYRIGHT AND MUST NOT BE COPIED OR REPRODUCED WITHOUT THE WRITTEN CONSENT OF CHRIS DYSON ARCHITECTS LIMITED. NO DIMENSIONS ARE TO BE SCALED FROM THIS DRAWING. ALL DIMENSIONS AND SIZES TO BE CHECKED ON SITE. NORTH POINTS SHOWN ARE INDICATIVE.

SITE SPECIFIC HAZARDS
 IN ACCORDANCE WITH THE REQUIREMENTS OF THE CONSTRUCTION (GENERAL) REGULATIONS 2007 THE FOLLOWING SIGNIFICANT RESIDUAL HAZARDS HAVE NOT BEEN DESIGNED OUT OF THIS PROJECT AND MUST BE TAKEN INTO CONSIDERATION BY CONTRACTORS PLANNING TO UNDERTAKE THE WORKS SHOWN ON THIS DRAWING:


 INDICATES AREA OF BUILDING FABRIC FITTINGS TO BE REMOVED/DEMOLISHED

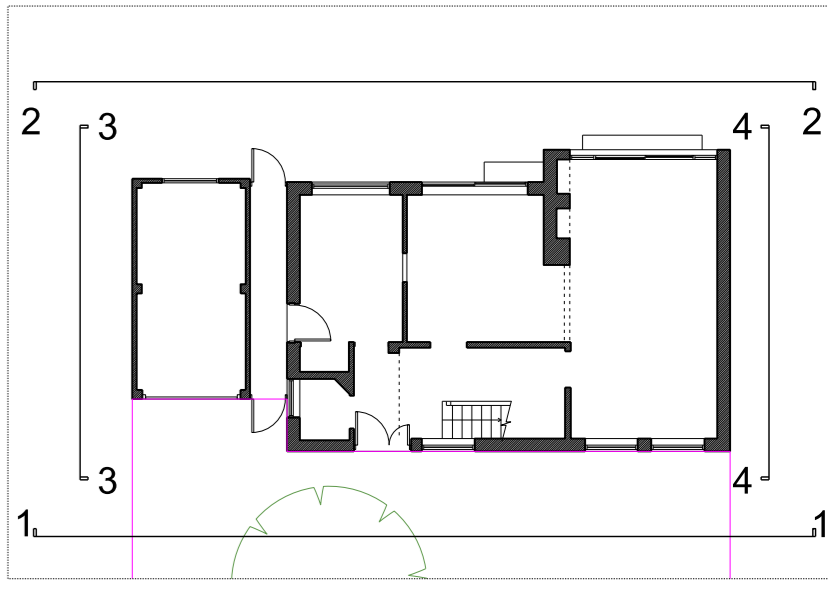


KEY  EXISTING GROUND FLOOR PLAN




1 1:50/ 1:100
FRONT ELEVATION (WEST)

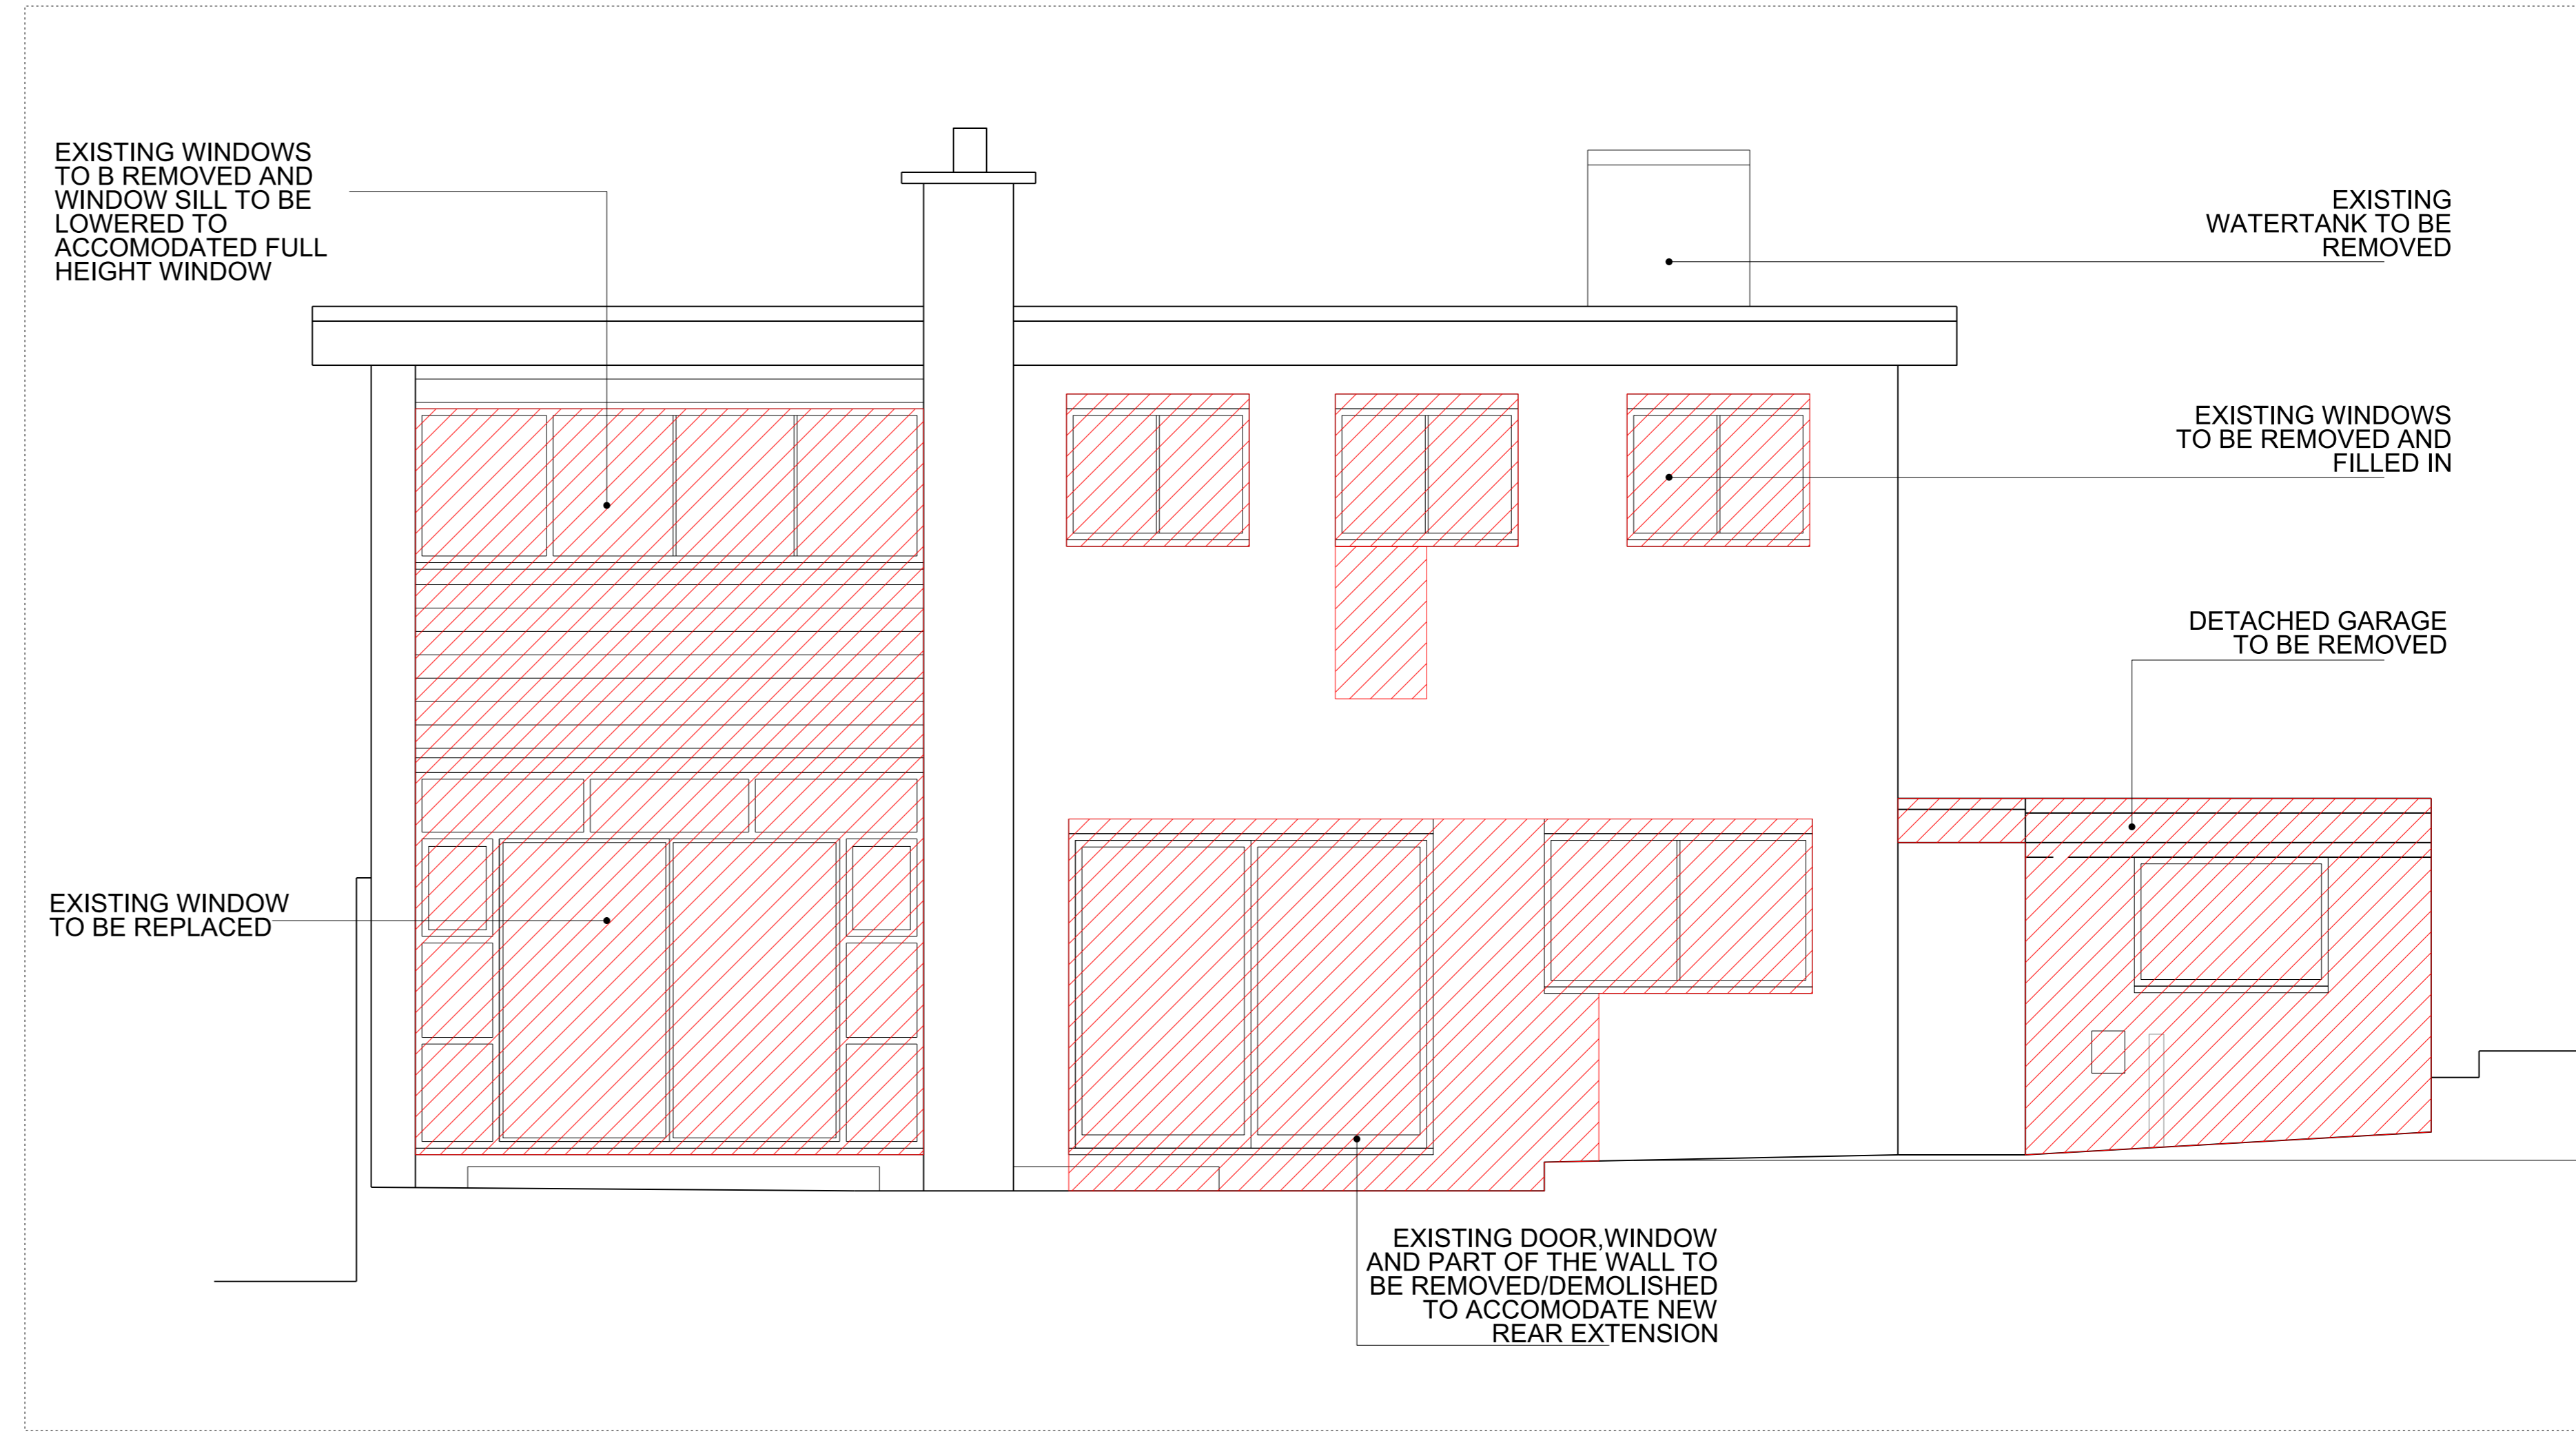

2 1:50/ 1:100
REAR ELEVATION (EAST)

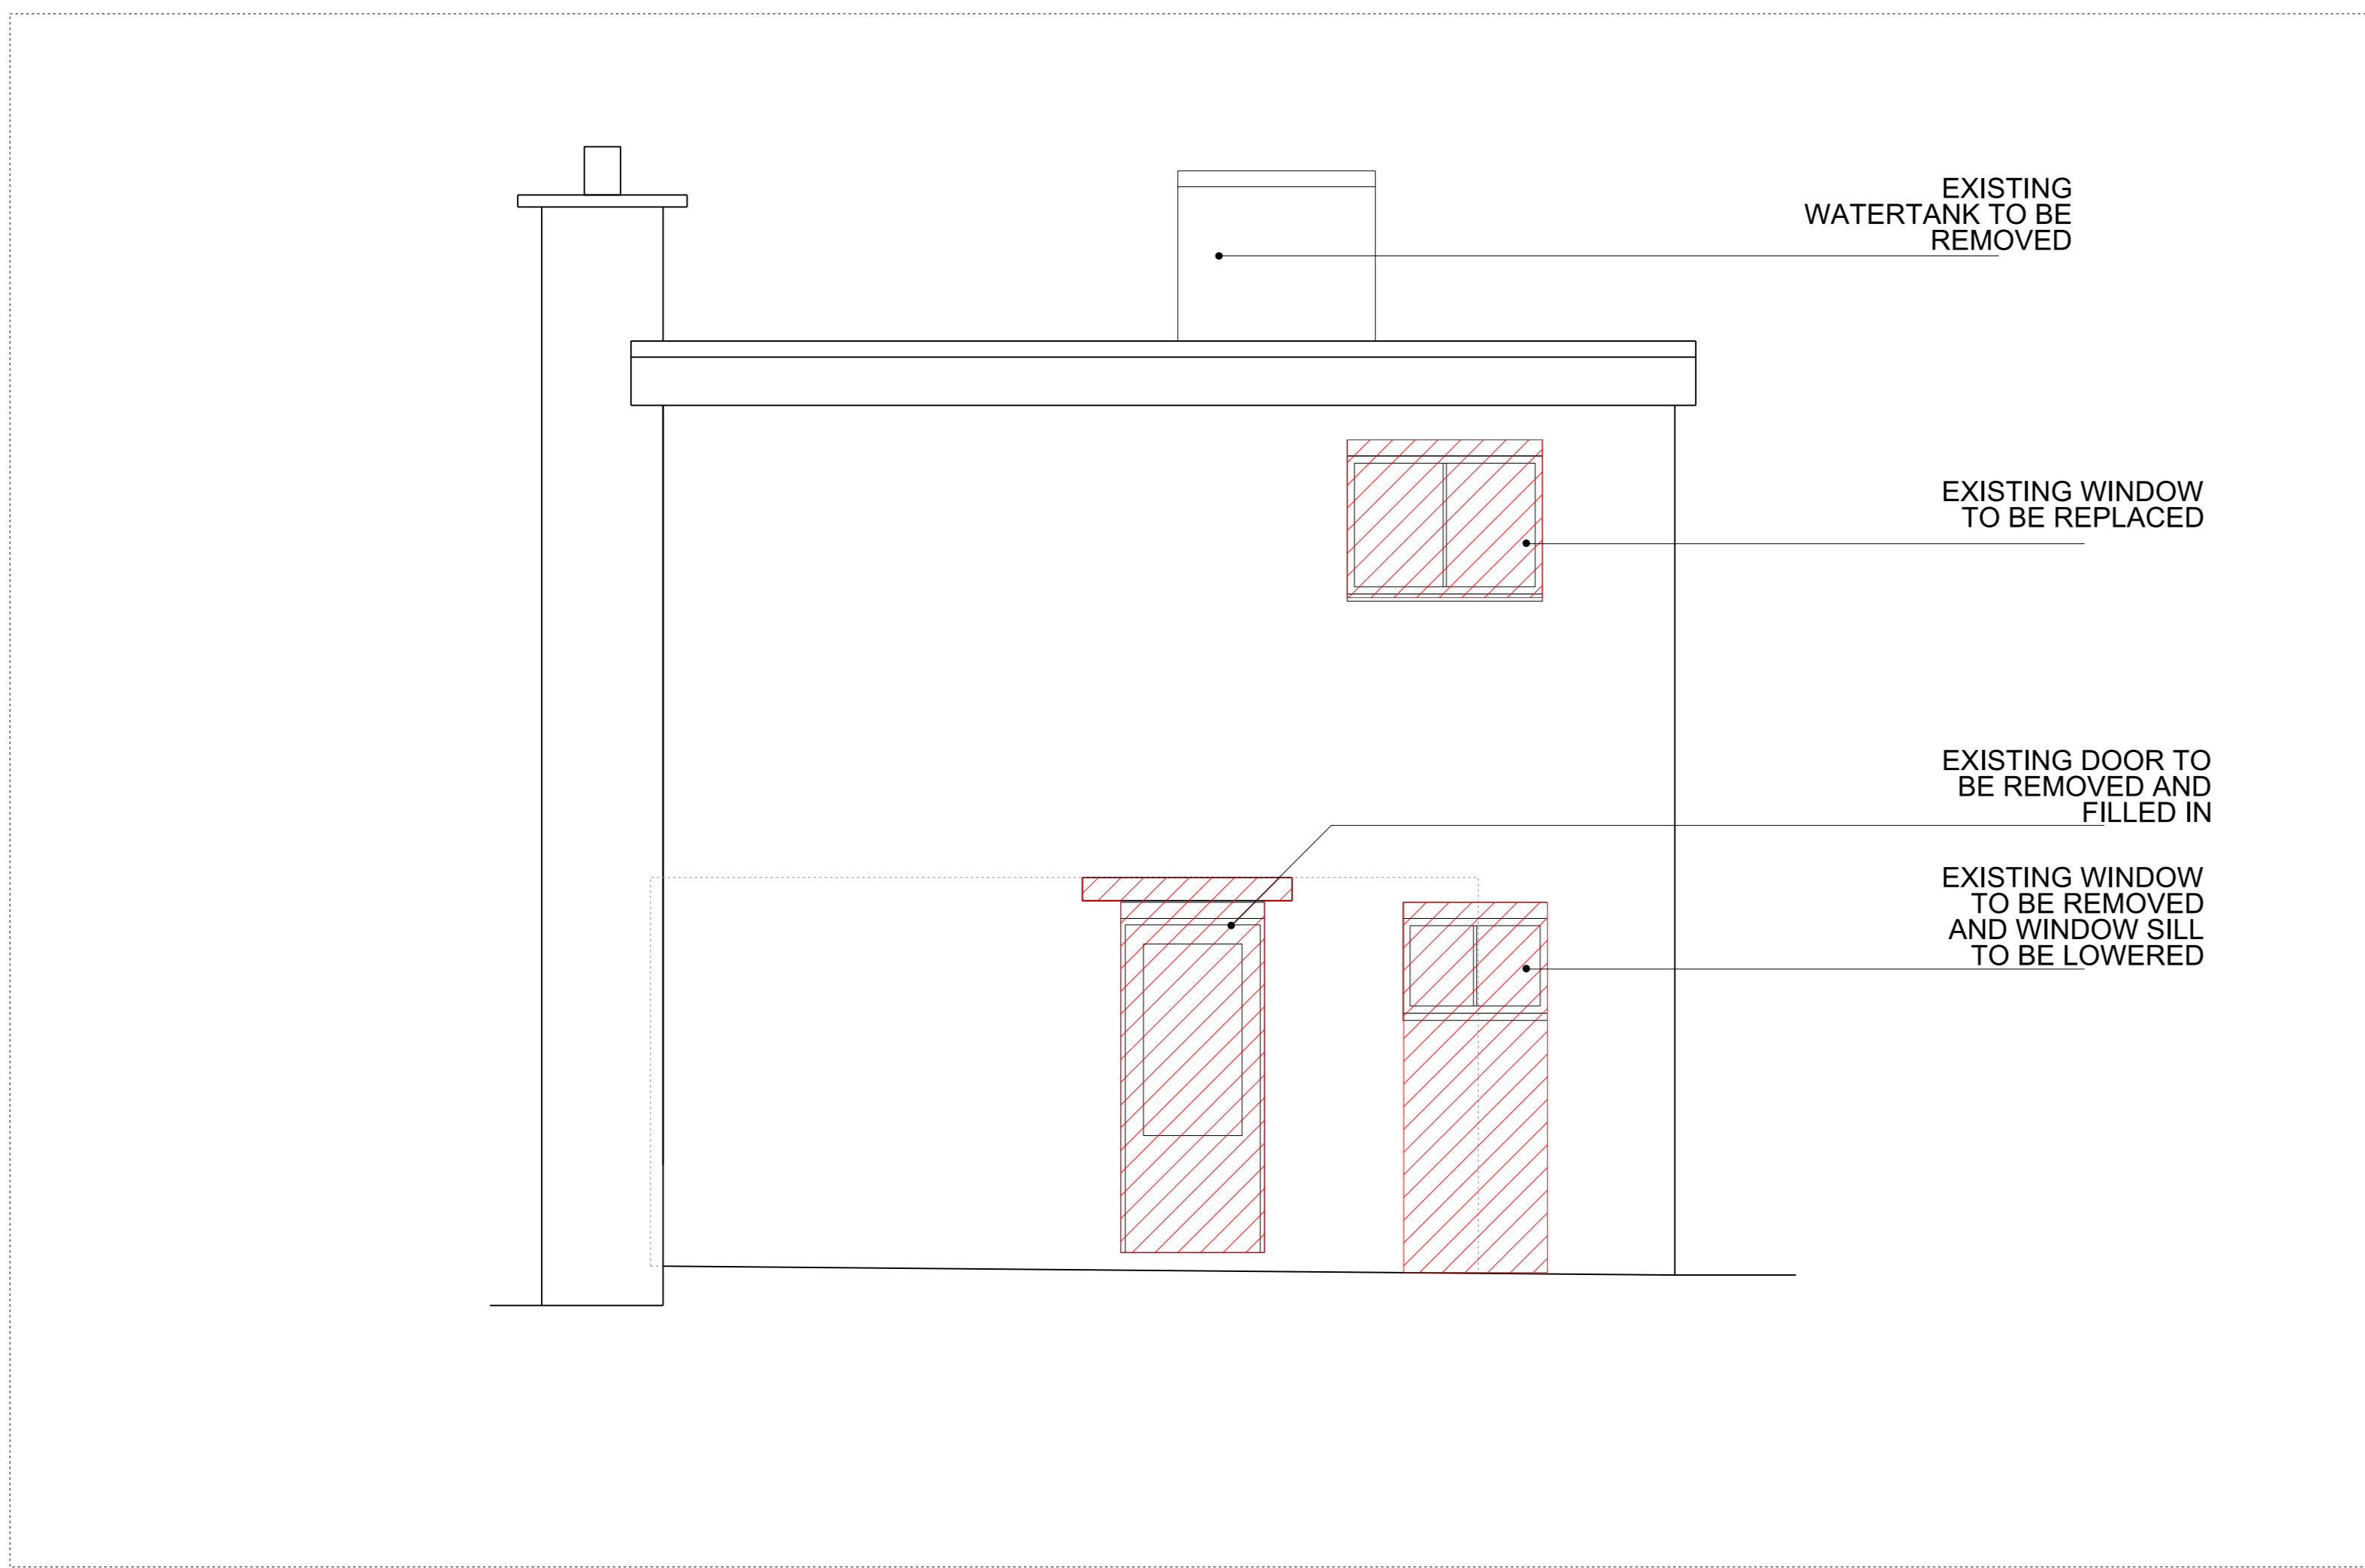

3 1:50/ 1:100
SIDE ELEVATION (NORTH)

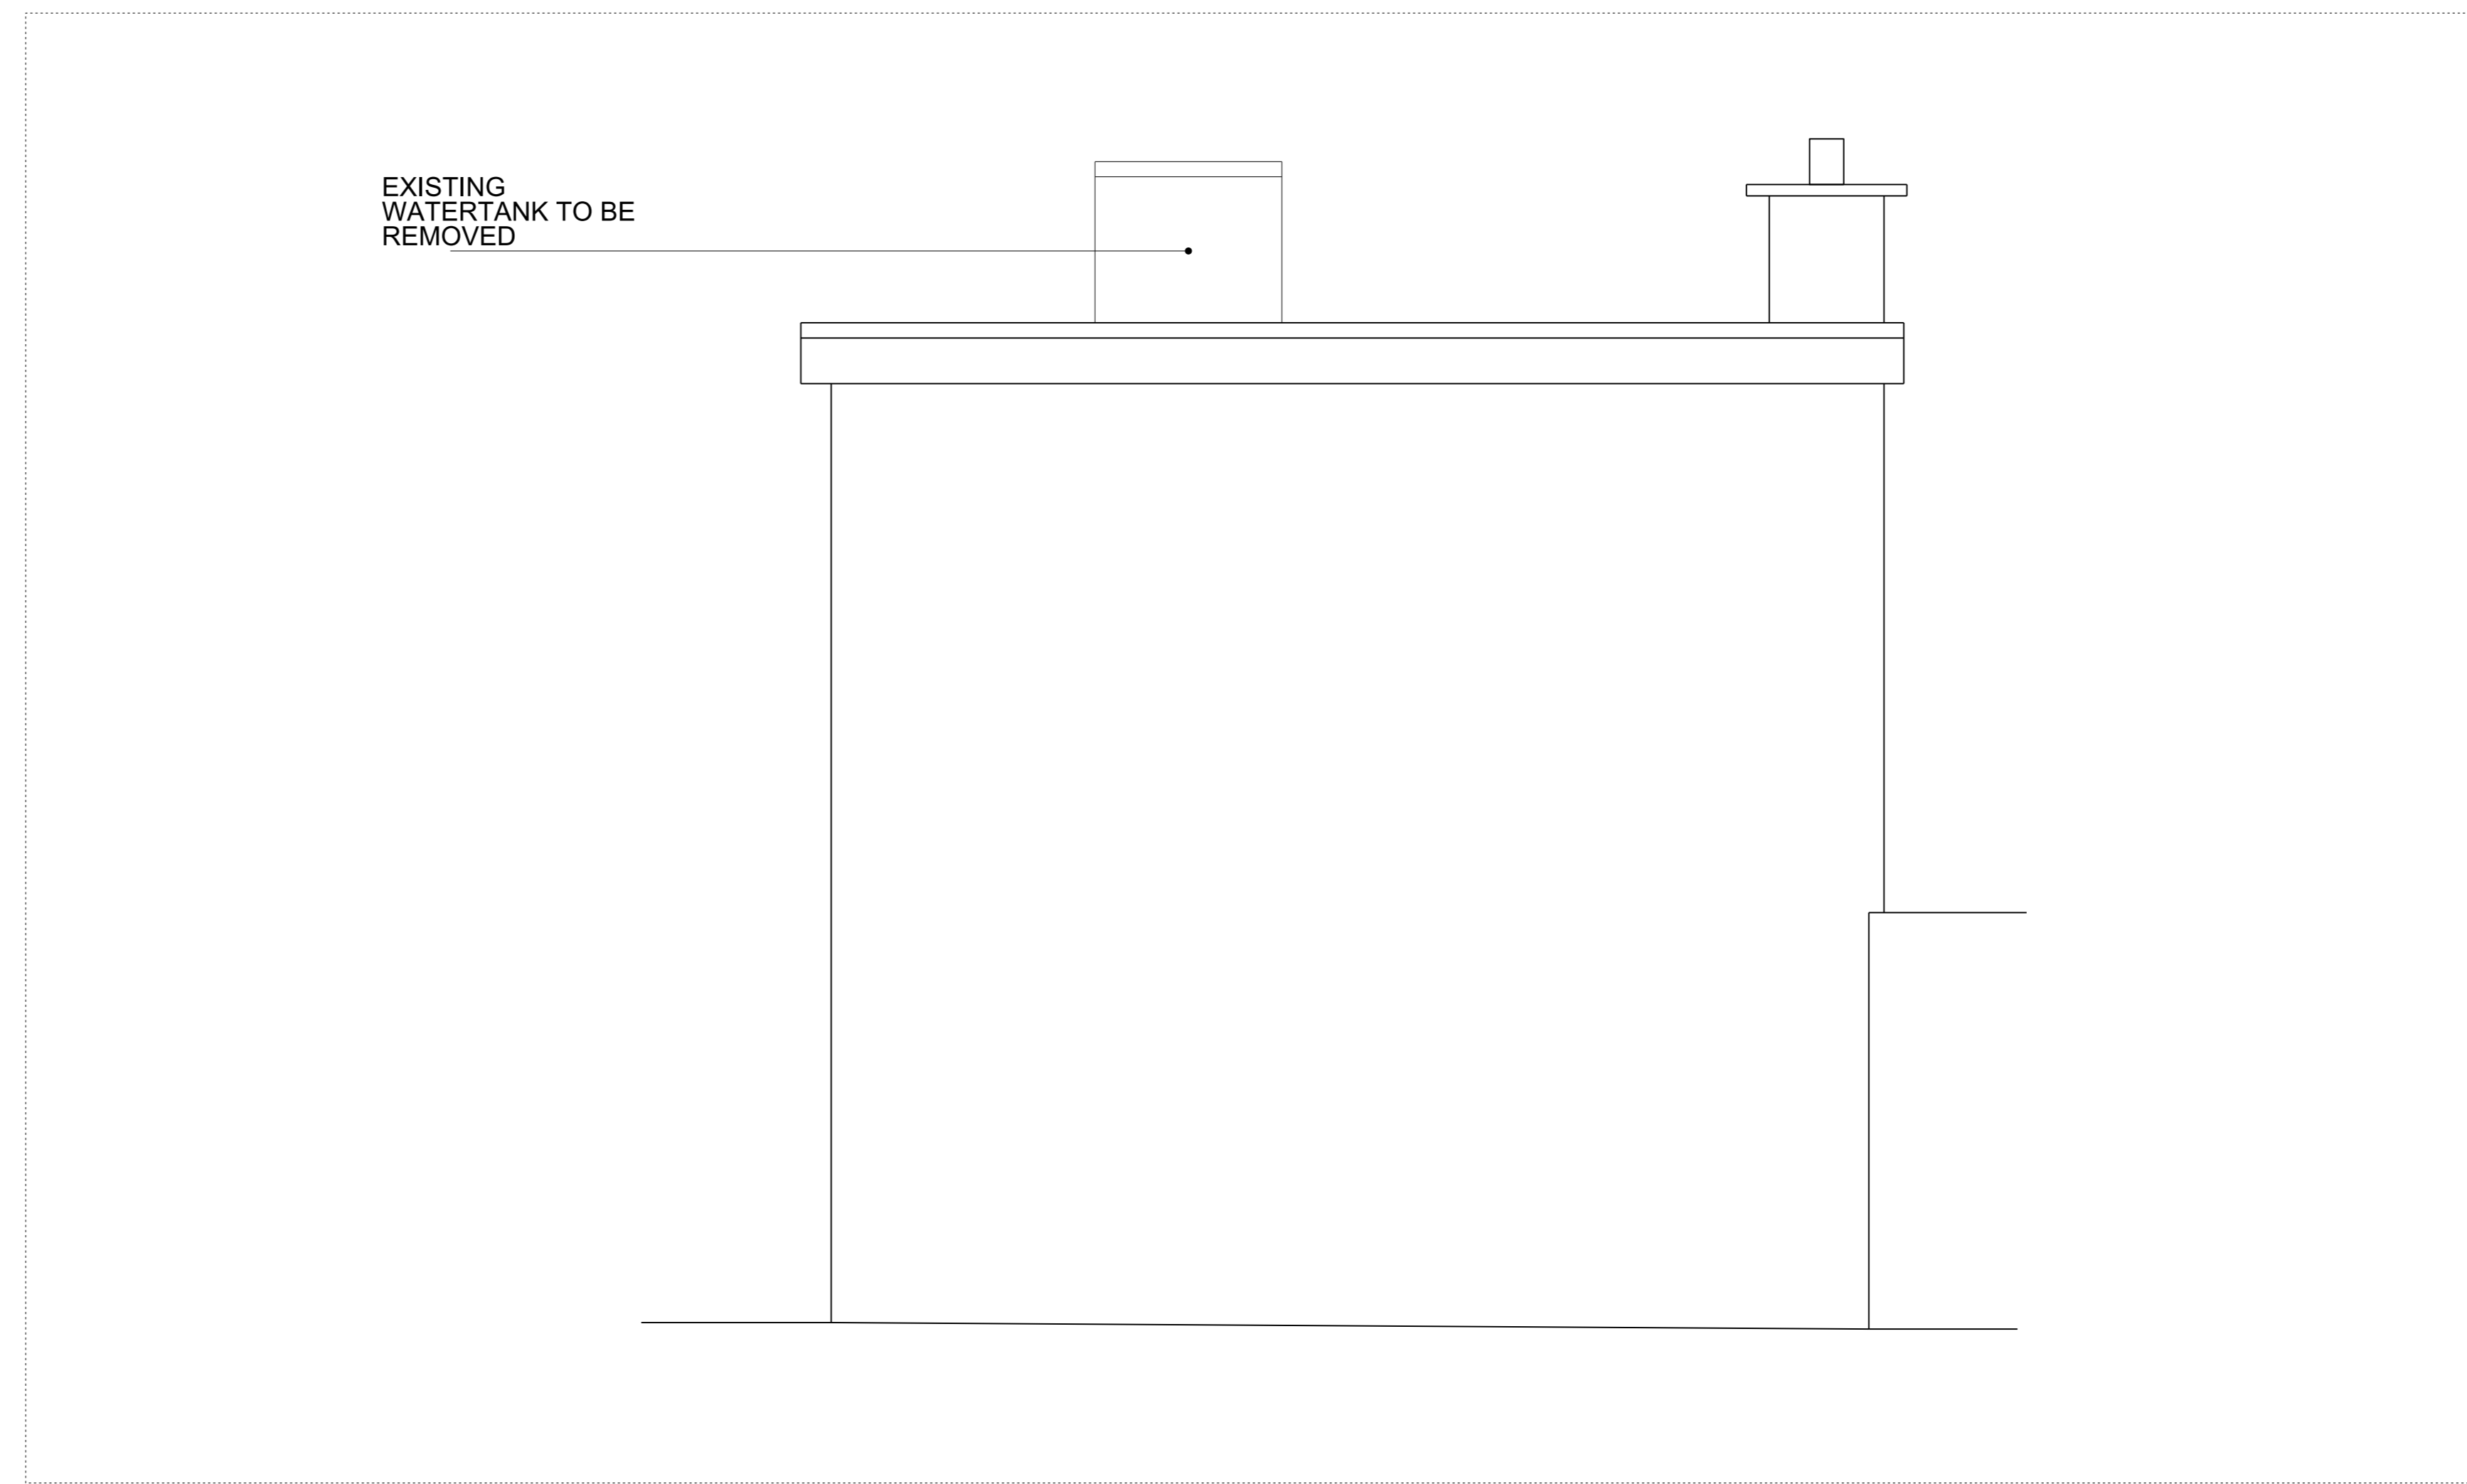

4 1:50/ 1:100
SIDE ELEVATION (SOUTH)

01	28.01.19	PLANNING ISSUE	BST
00	07.01.18	PRE-APP ISSUE	INIT.


PROJECT
NO.5 THE HEXAGON, FITZTORY PARK, LONDON, N6 6HR

DRAWING TITLE
EXISTING ELEVATIONS

STATUS **PLANNING**

DATE	DRAWN	CHECK	SCALE @ A3	SCALE @ A1
APRIL 18	KS	MW	1:100	1:150

PROJECT NUMBER	CODE	STATUS	TYPE & NUMBER	REVISION LETTER
0398	P		0100	01

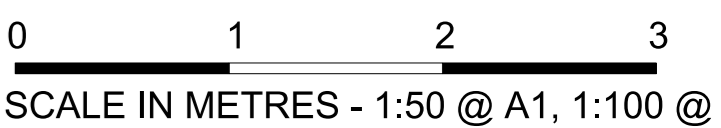

SCALE IN METRES - 1:50 @ A1, 1:100 @ A3

CHRIS DYSON ARCHITECTS
 1 FASHION STREET
 SPITALFIELDS
 LONDON E1 6LY
 T: 020 7247 1816
 F: 020 7377 6082
 W: www.chrisdyson.co.uk