



GROUND FLOOR PLAN - LIGHTWELL SCALE 1:20

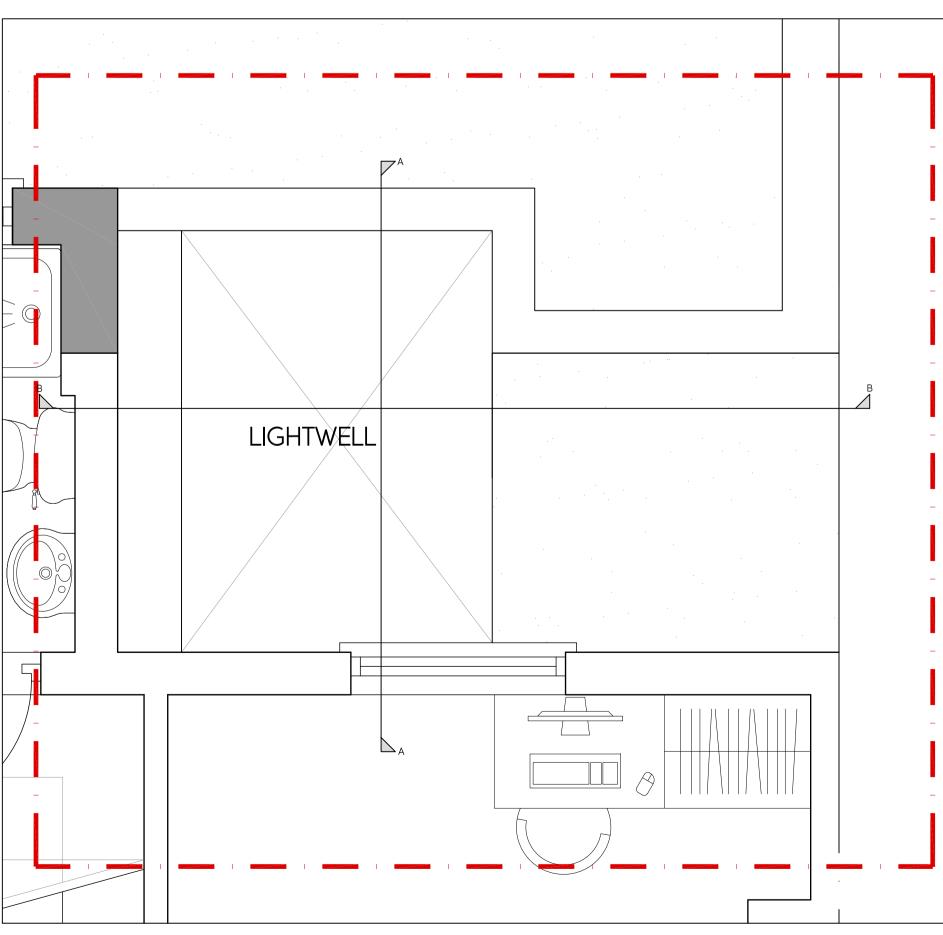

FIRST FLOOR PLAN - LIGHTWELL ROOF SCALE 1:20

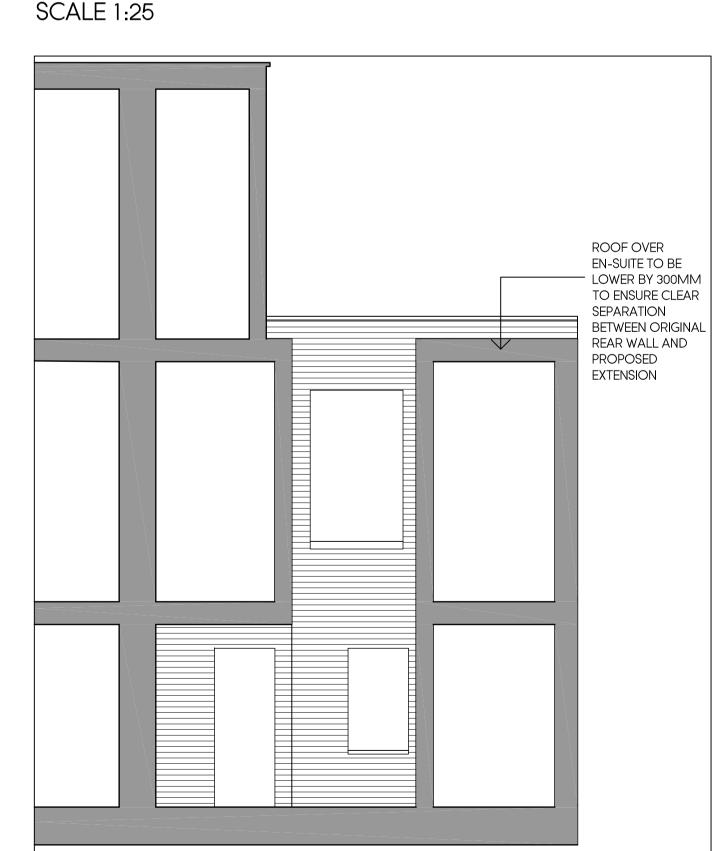

PROPOSED SECTION BB SCALE 1:50

√I R							
`							
ΔL		Α	06.09.18	AMENDED :	TO SUIT CLIENT COM	1MENTS	BR
		Rev	Date	Description	٦		Init
		Client					
		OCEANIC IENEL EDO					
		OCEANIC JEWELLERS					
		Project Title					
		PROPOSED EXTENSION & INTERNAL ALTERATIONS					
		100 110 CHILEODD CTDEET LONDON WC					
		109-110 GUILFORD STREET, LONDON, WC1					
		Drawing Title					
		110 GUILFORD STREET - UNIT 3 - LIGHTWELL DETAIL					
		Cao	l File	Sh	neet Size	Scale	
		POC	14	A.	l	AS SHOWN	١



Drawing Date

MAR 2018

Drawing No. P602 Approved by

Argyle House, Joel Street, Northwood Hills, Middlesex, HA6 1NW

Northwood Hills, Middlesex, HA6

† 01923 840077 | f 01923 840078

Drawn by

Project No.

info@juttla-architects.com juttla-architects.com

This drawing is property of Juttla Architects Ltd © and must not be copied or otherwise reproduced. All dimensions must be checked on site before commencing work. No dimensions to be scaled from this drawing. This drawing was produced using AutoCad 2016.

PLANNING ISSUE