


[01] EXISTING FRONT ELEVATION @1:100

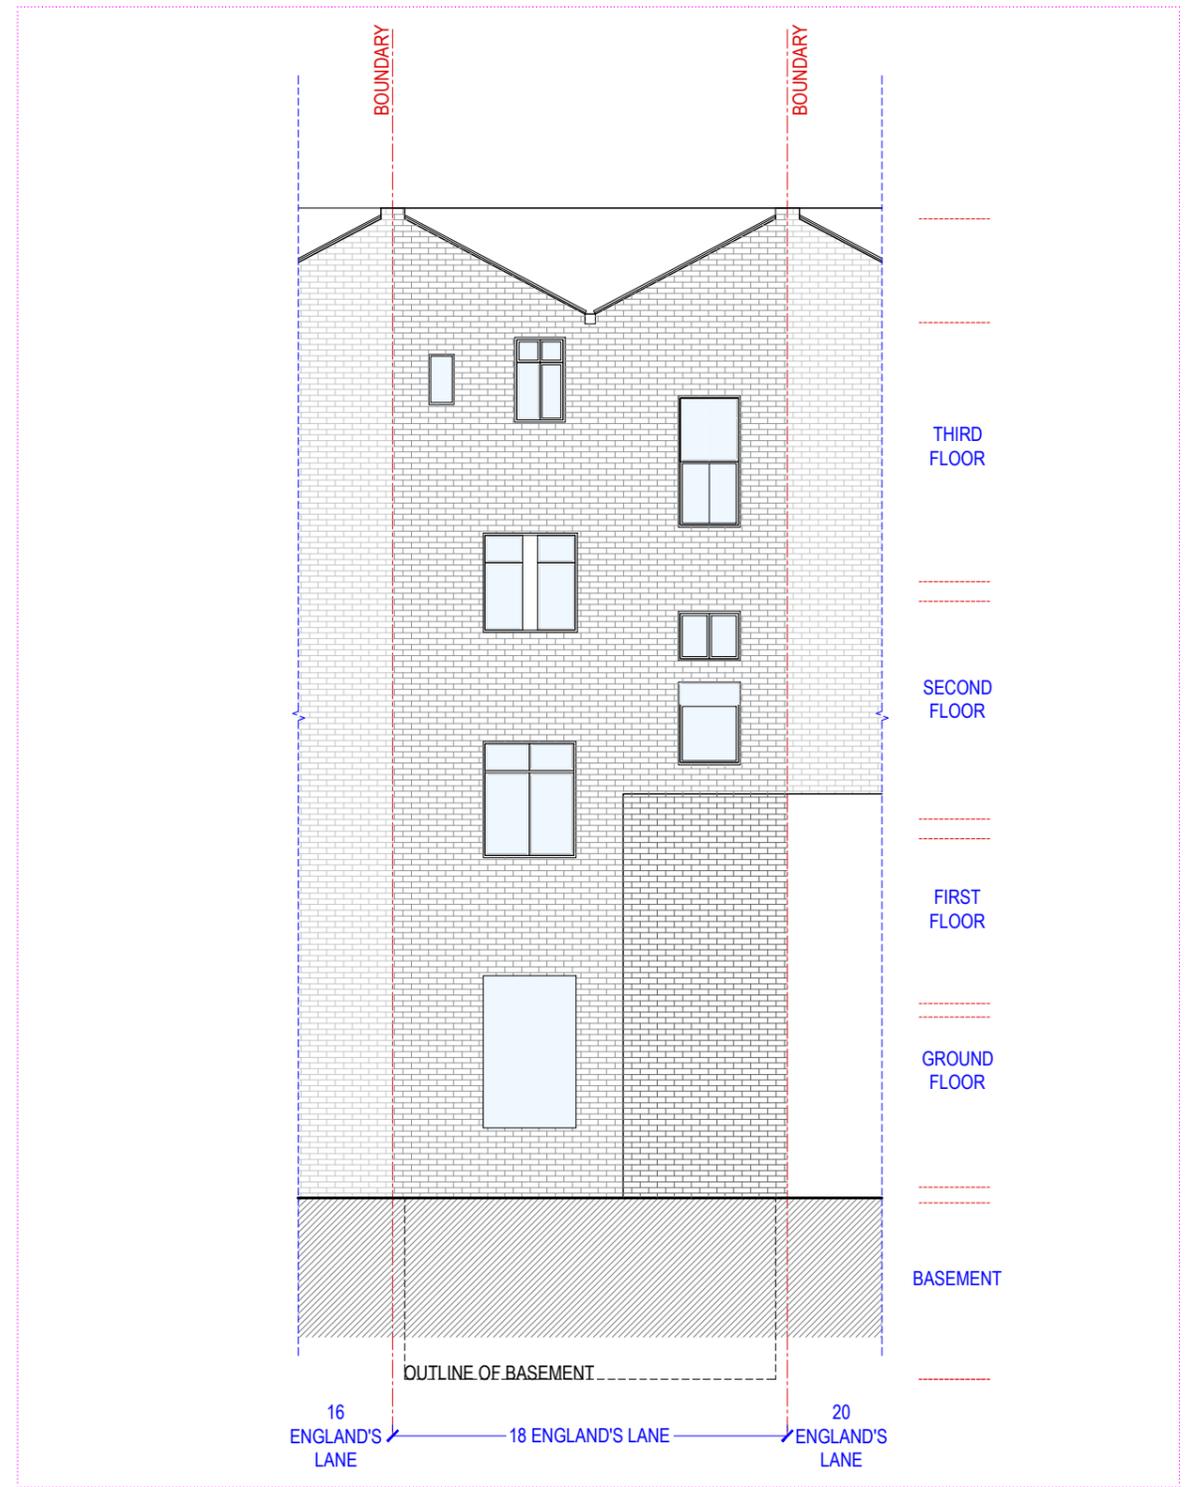

[02] EXISTING REAR ELEVATION @1:100

NOTE:  
DO NOT SCALE FROM DRAWINGS - EXCEPT FOR PLANNING PURPOSES.  
ALL DISCREPANCIES TO BE REPORTED TO ARCHITECT IMMEDIATELY.  
ALL DIMENSIONS TO BE VERIFIED BY CONTRACTOR ON SITE PRIOR TO THE COMMENCEMENT OF ANY WORKS.

P1 30/01/19 Initial issue - For information only



ISO-A3

**VIVENDI ARCHITECTS LTD**

Unit E3U, Bounds Green Industrial Estate, Ringway, London N11 2UD  
Tel/Fax +44 (0)20 3232 4000 - email: info@vivendiarchitects.com

© VIVENDI ARCHITECTS LTD 2009  
All rights reserved, including but not limited to The Copyright, Designs and Patents Act 1988

CLIENT:  
**MR. A. STAVROU**

DRAWN:  
**SM**

CHECKED:  
**GK**

ISSUED BY:  
**GK**

STATUS:  
**PLA**

SCALE AT A3:  
**1:100**

REVISION:  
**P1**

PROJECT TITLE:  
**18 ENGLAND'S LANE, LONDON NW3 4TG**

DRAWING TITLE:  
**Existing Front & Rear Elevations**

JOB AND DRAWING NO.:

**1721-E03-00**