





General Notes: 1. Copyright: this drawing cannot be reproduced without the consent of the owner; 2. Do not scale from this drawing. All dimensions are to be checked on site; 3. All dimensions, levels and drain lines to be checked on site prior to commencement of work. Any discrepancies should be brought to the designers attention.

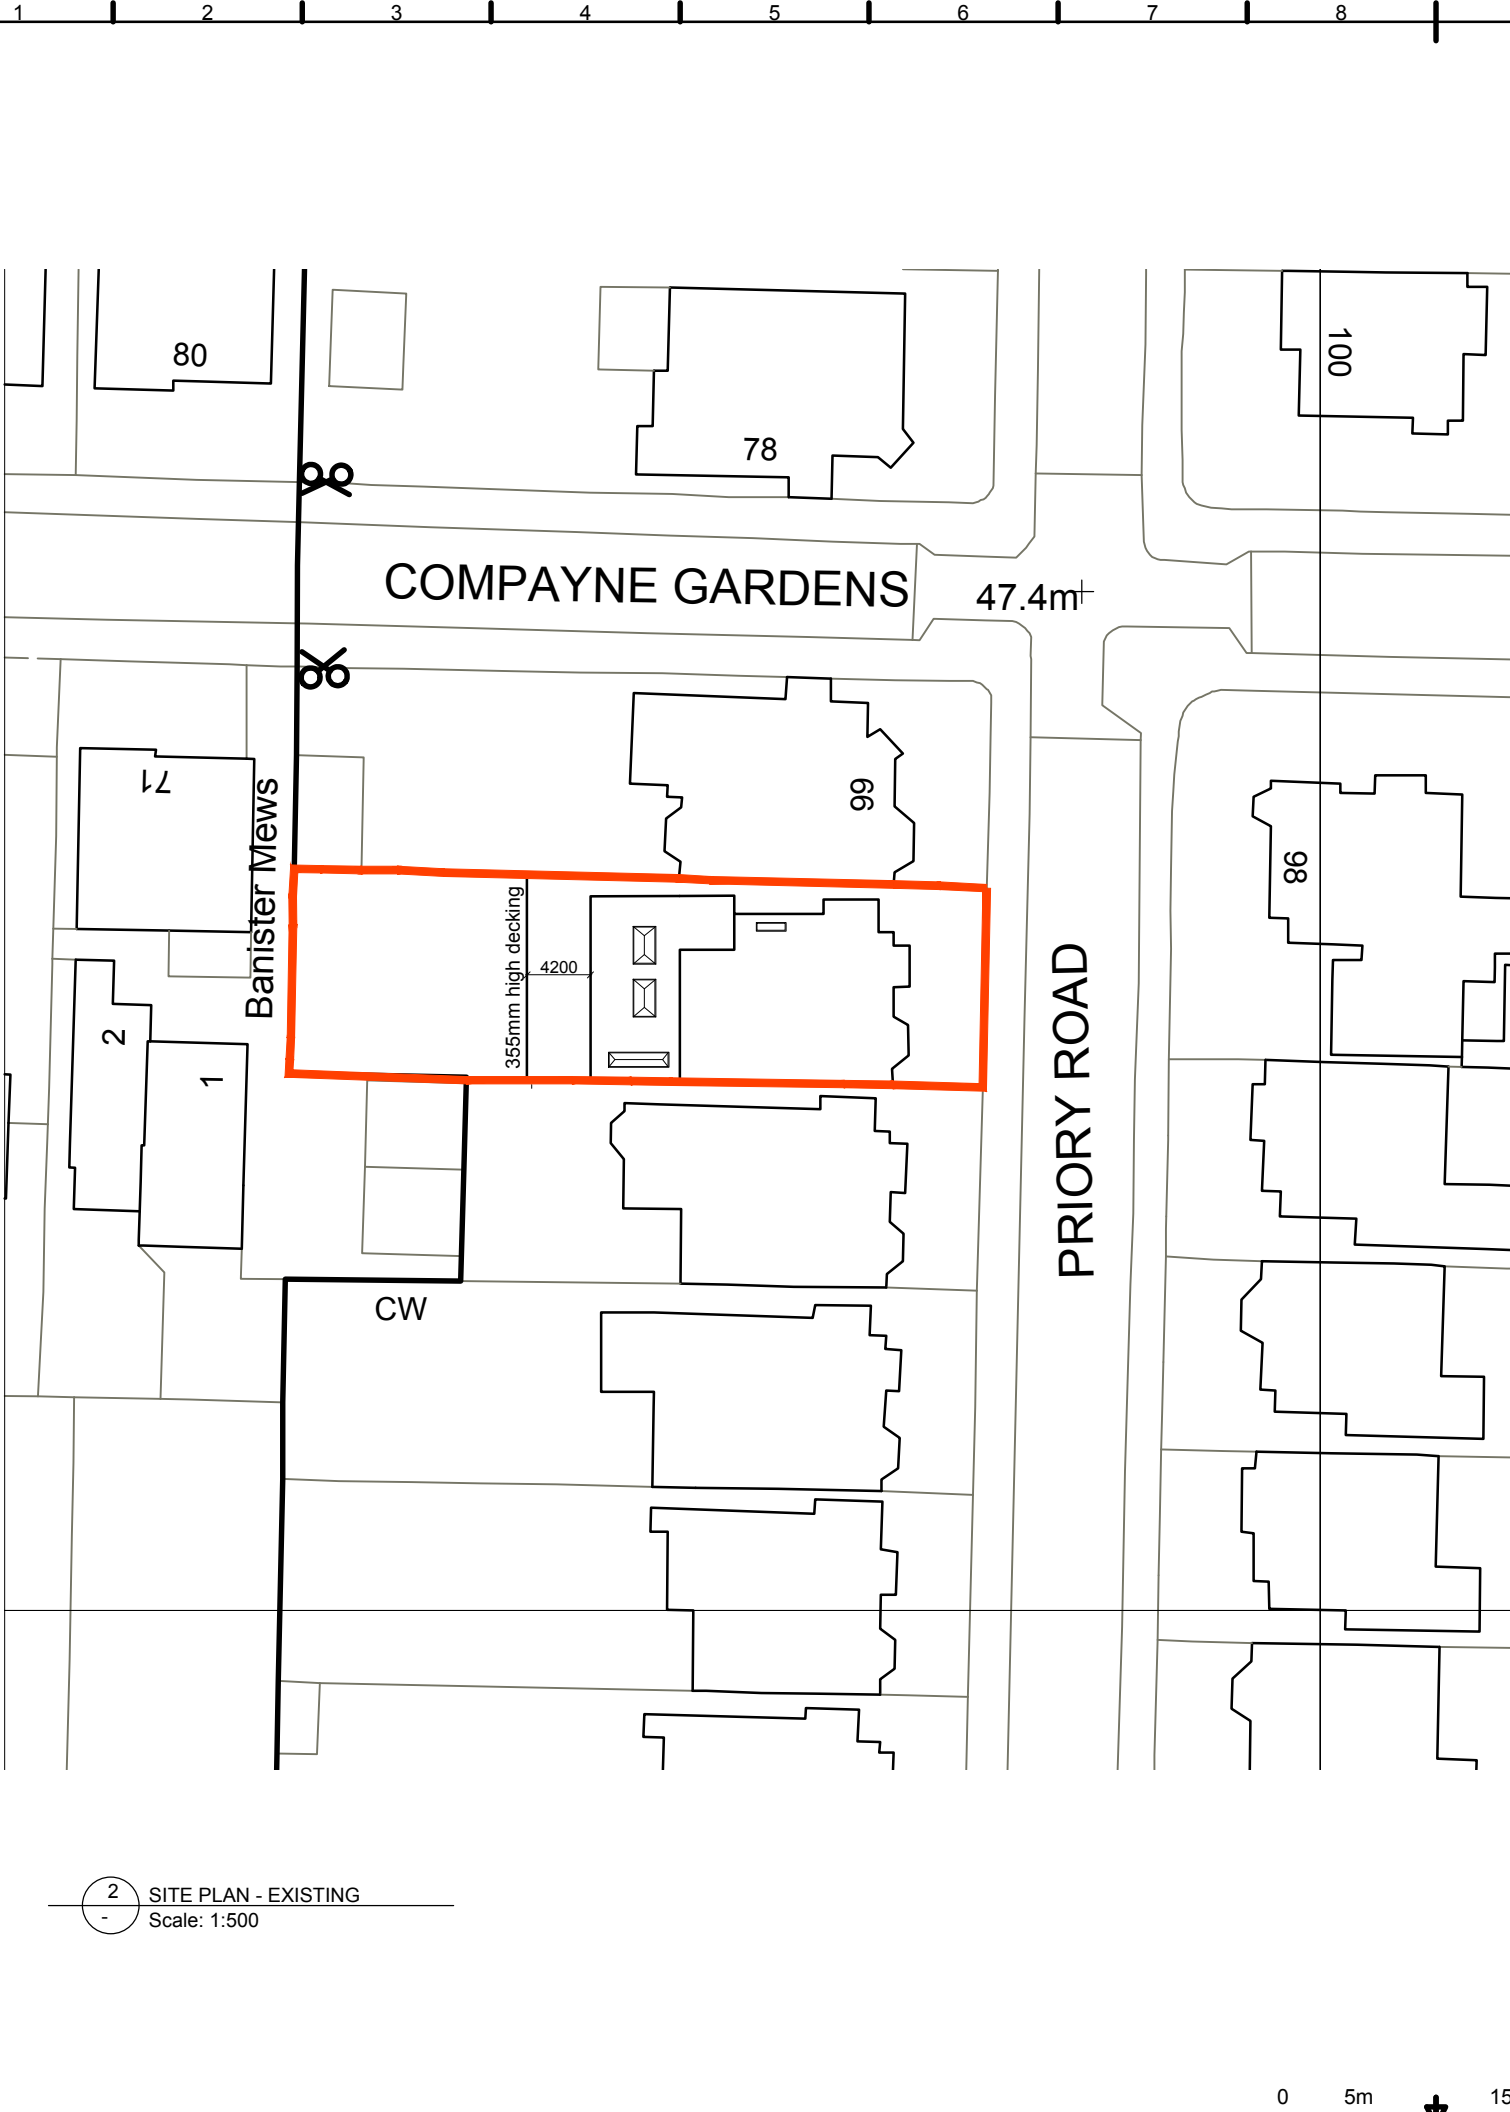

2 SITE PLAN - EXISTING
Scale: 1:500

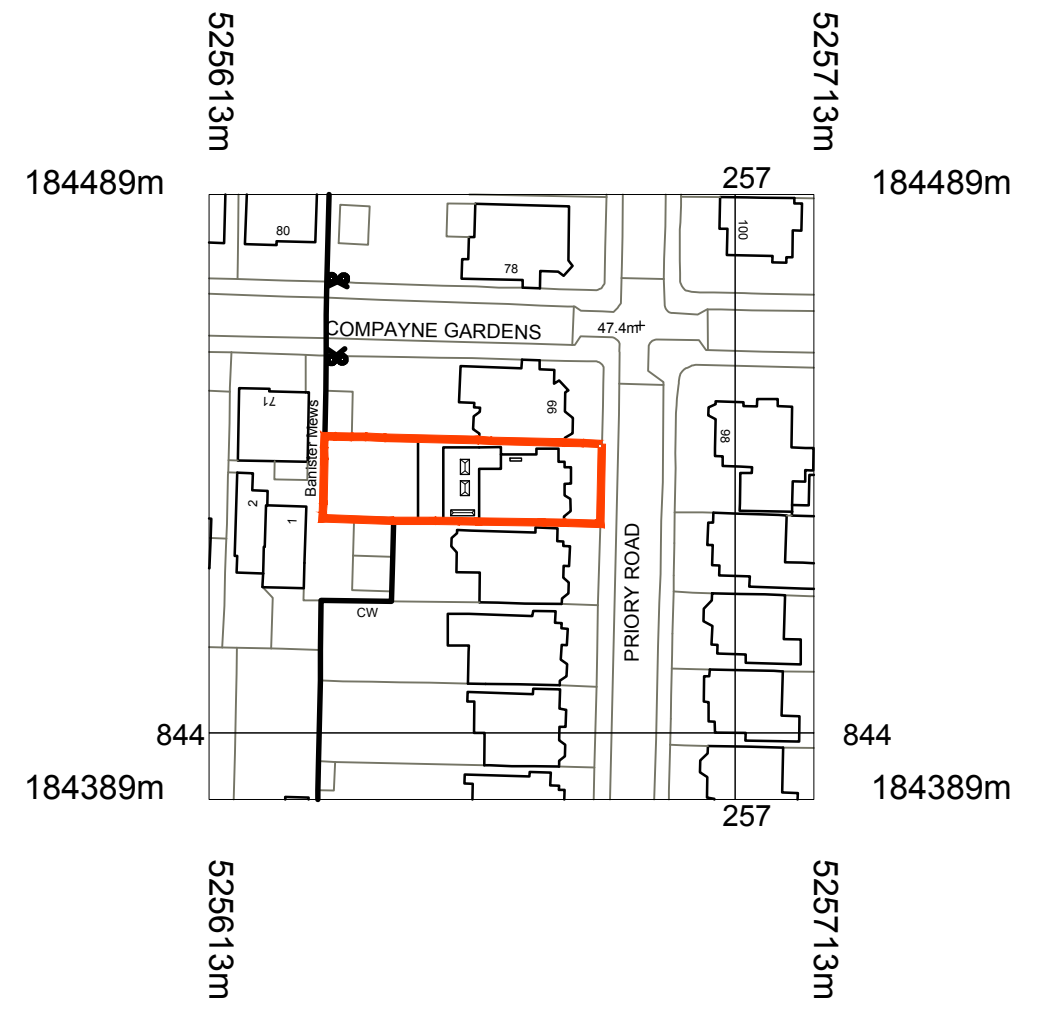

1 LOCATION PLAN - EXISTING
Scale: 1:1250

  

PLANNING
31.01.19

YOUR ARCHITECT ©

| | | |
|--|----------|----------------|
| REAR EXTENSION AND MINOR ALTERATIONS Garden Flat - 97 Priory Road, London NW6 3NL | | |
| LOCATION/SITEPLAN | | |
| Scale: 1:1250/1:500 @ A3 | JUL 2018 | Dwg. 18_044_P0 |