


EXISTING GROUND FLOOR PLAN
SCALE 1:50 [SHOP FRONT]

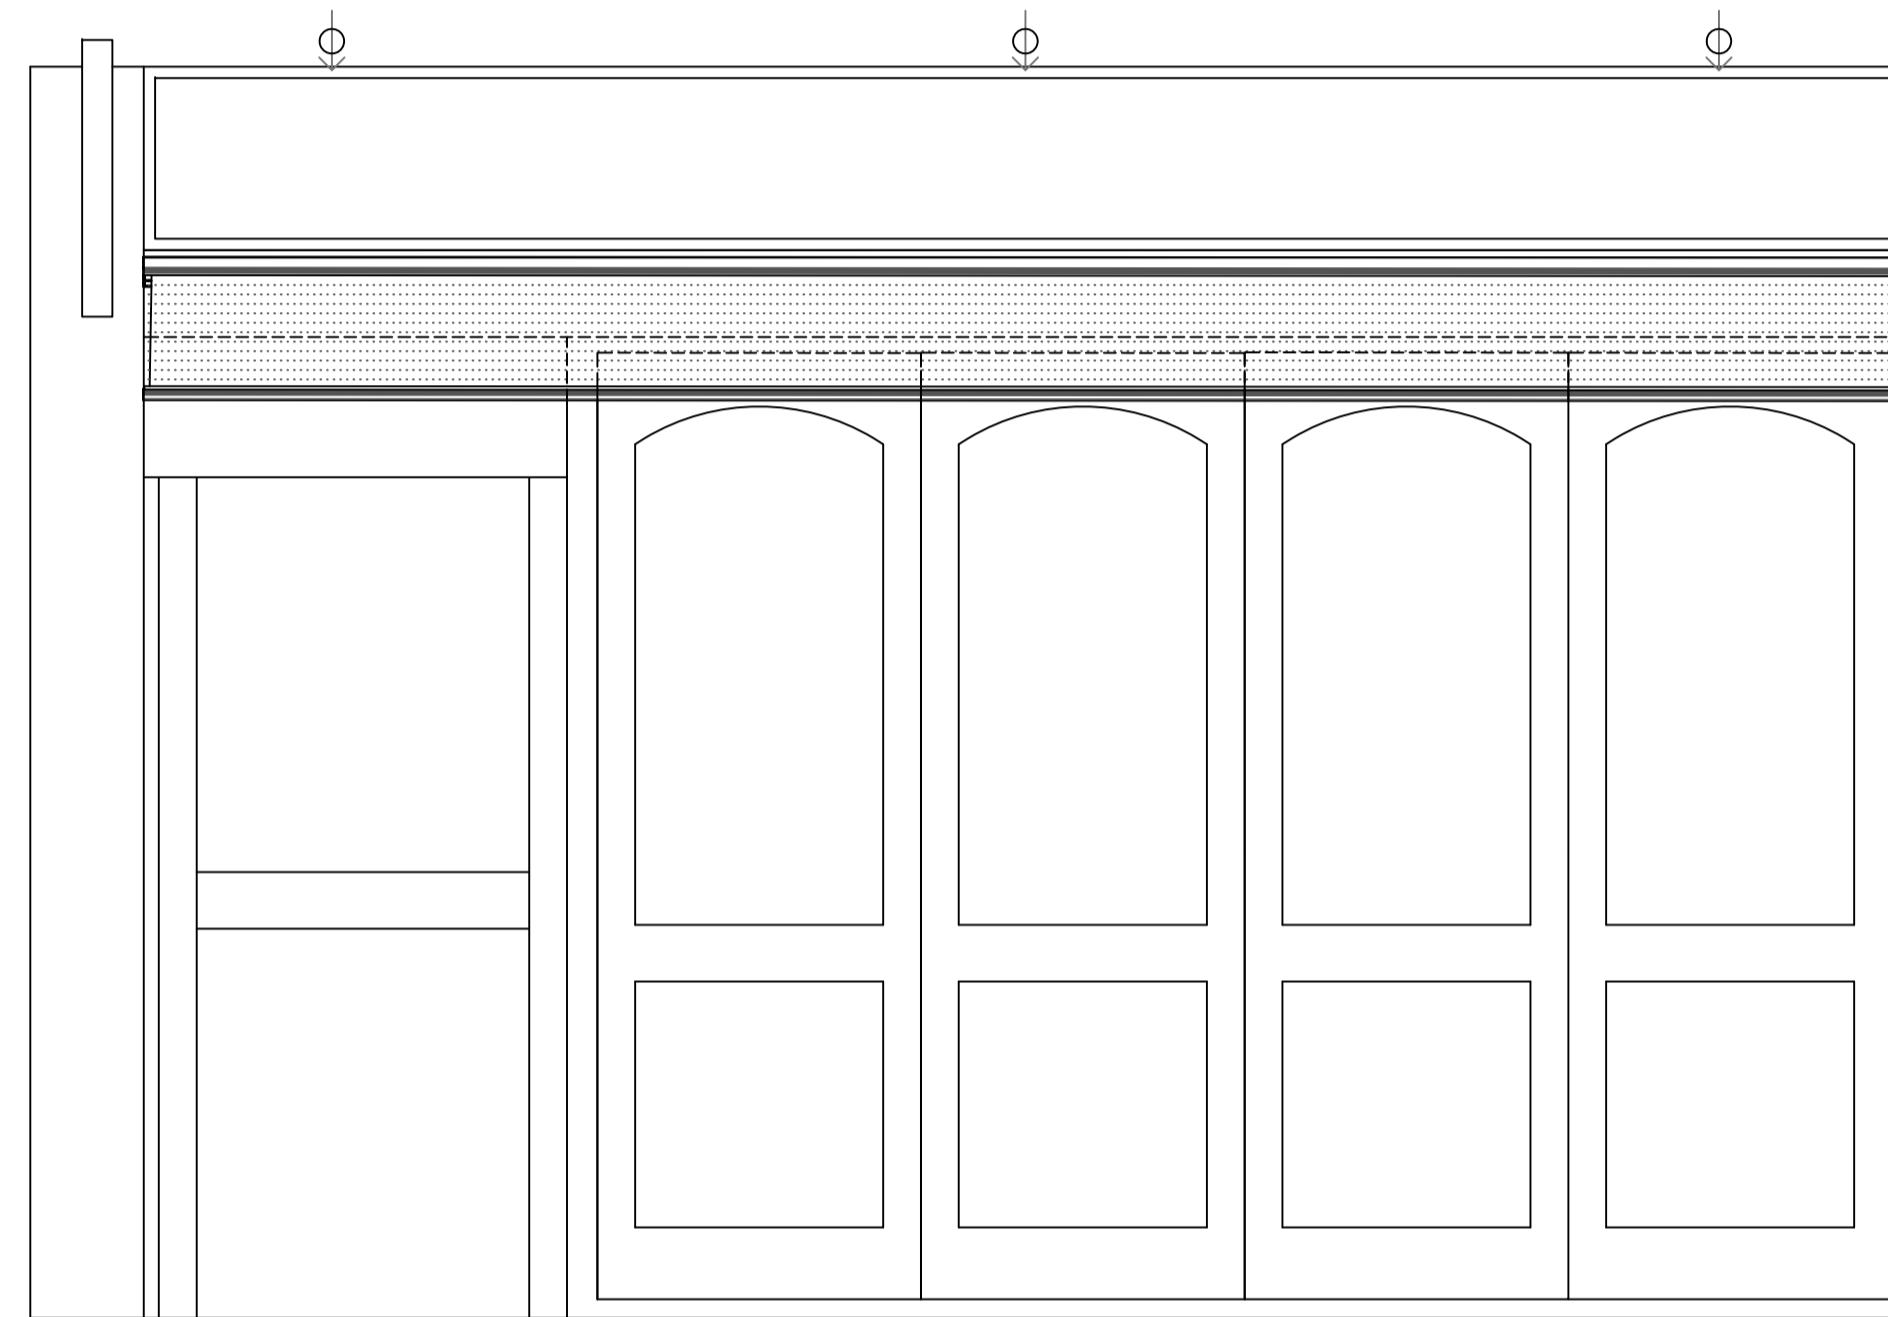

EXISTING SHOP FRONT
SCALE 1:20




EXISTING SECTION A-A
SCALE 1:20



Description	No.	Date
KCG Partnership Ltd		
Architectural Engineering & Surveying		
9 Oaklands Avenue, HERTS, AL9 7JH		
e: kcg@kcgpartnership.com		
t: 0775 872 482		
Client:		
F.B.Y Construction		
Project Name:		
107 Southampton Row WC1B 4HH		
Title:		
Existing Shopfront		
Drawn:	Checked:	Date:
KW	RC	11 / 2018
Scale of 1:		
As shown		
Drawing No.:	Rev:	
18K120 / P101	A	

PLANNING

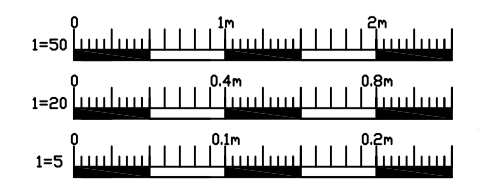

FIGURED DIMENSIONS MAY BE TAKEN FROM THIS DRAWING. ALL DIMENSIONS TO BE CHECKED AND CONFIRMED ON SITE.