


**EXISTING LOWER GROUND FLOOR PLAN**


*For information only. Application relates solely to new rooflights. No works proposed*

Gross Internal Area  
77.7 sqm / 836 sqft

*Elevation and Section Markers  
see Dwg. No 130 L 011*

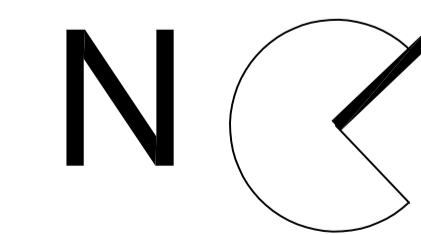

Scale 1:50 © A1

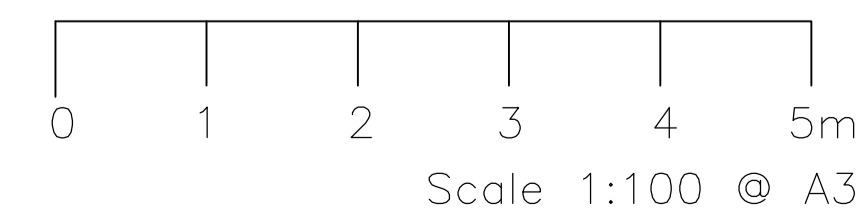

**MCDUGALL  
ARCHITECTS**

McDougall Architects Ltd. 4 Squires Road, Bedfordshire, MK43 0QL:  
Tel. 01234 962 263; Email. sean@mcdougall-architects.co.uk;  
Web. www.mcdougall-architects.co.uk

**20 Westhill Park  
London N6 6ND**


**Existing Lower Ground Floor  
Plan**

DWG No. 130 L 010	Status. Planning
Revision. P0	Scale. 1:50/1:100
	Paper. A1/A3

**Legend.**

- a. Copyright remains the property of McDougall Architects Ltd.
- b. Drawings should be read in conjunction with all other drawings.
- c. All works carried out to meet appropriate British Standards and Building Control requirements in accordance with all current codes of good practice; using fully qualified and competent personnel with a comprehensive understanding of the works as a whole.

REV	ISSUE	DATE
P0	Planning Issue	18.01.2019

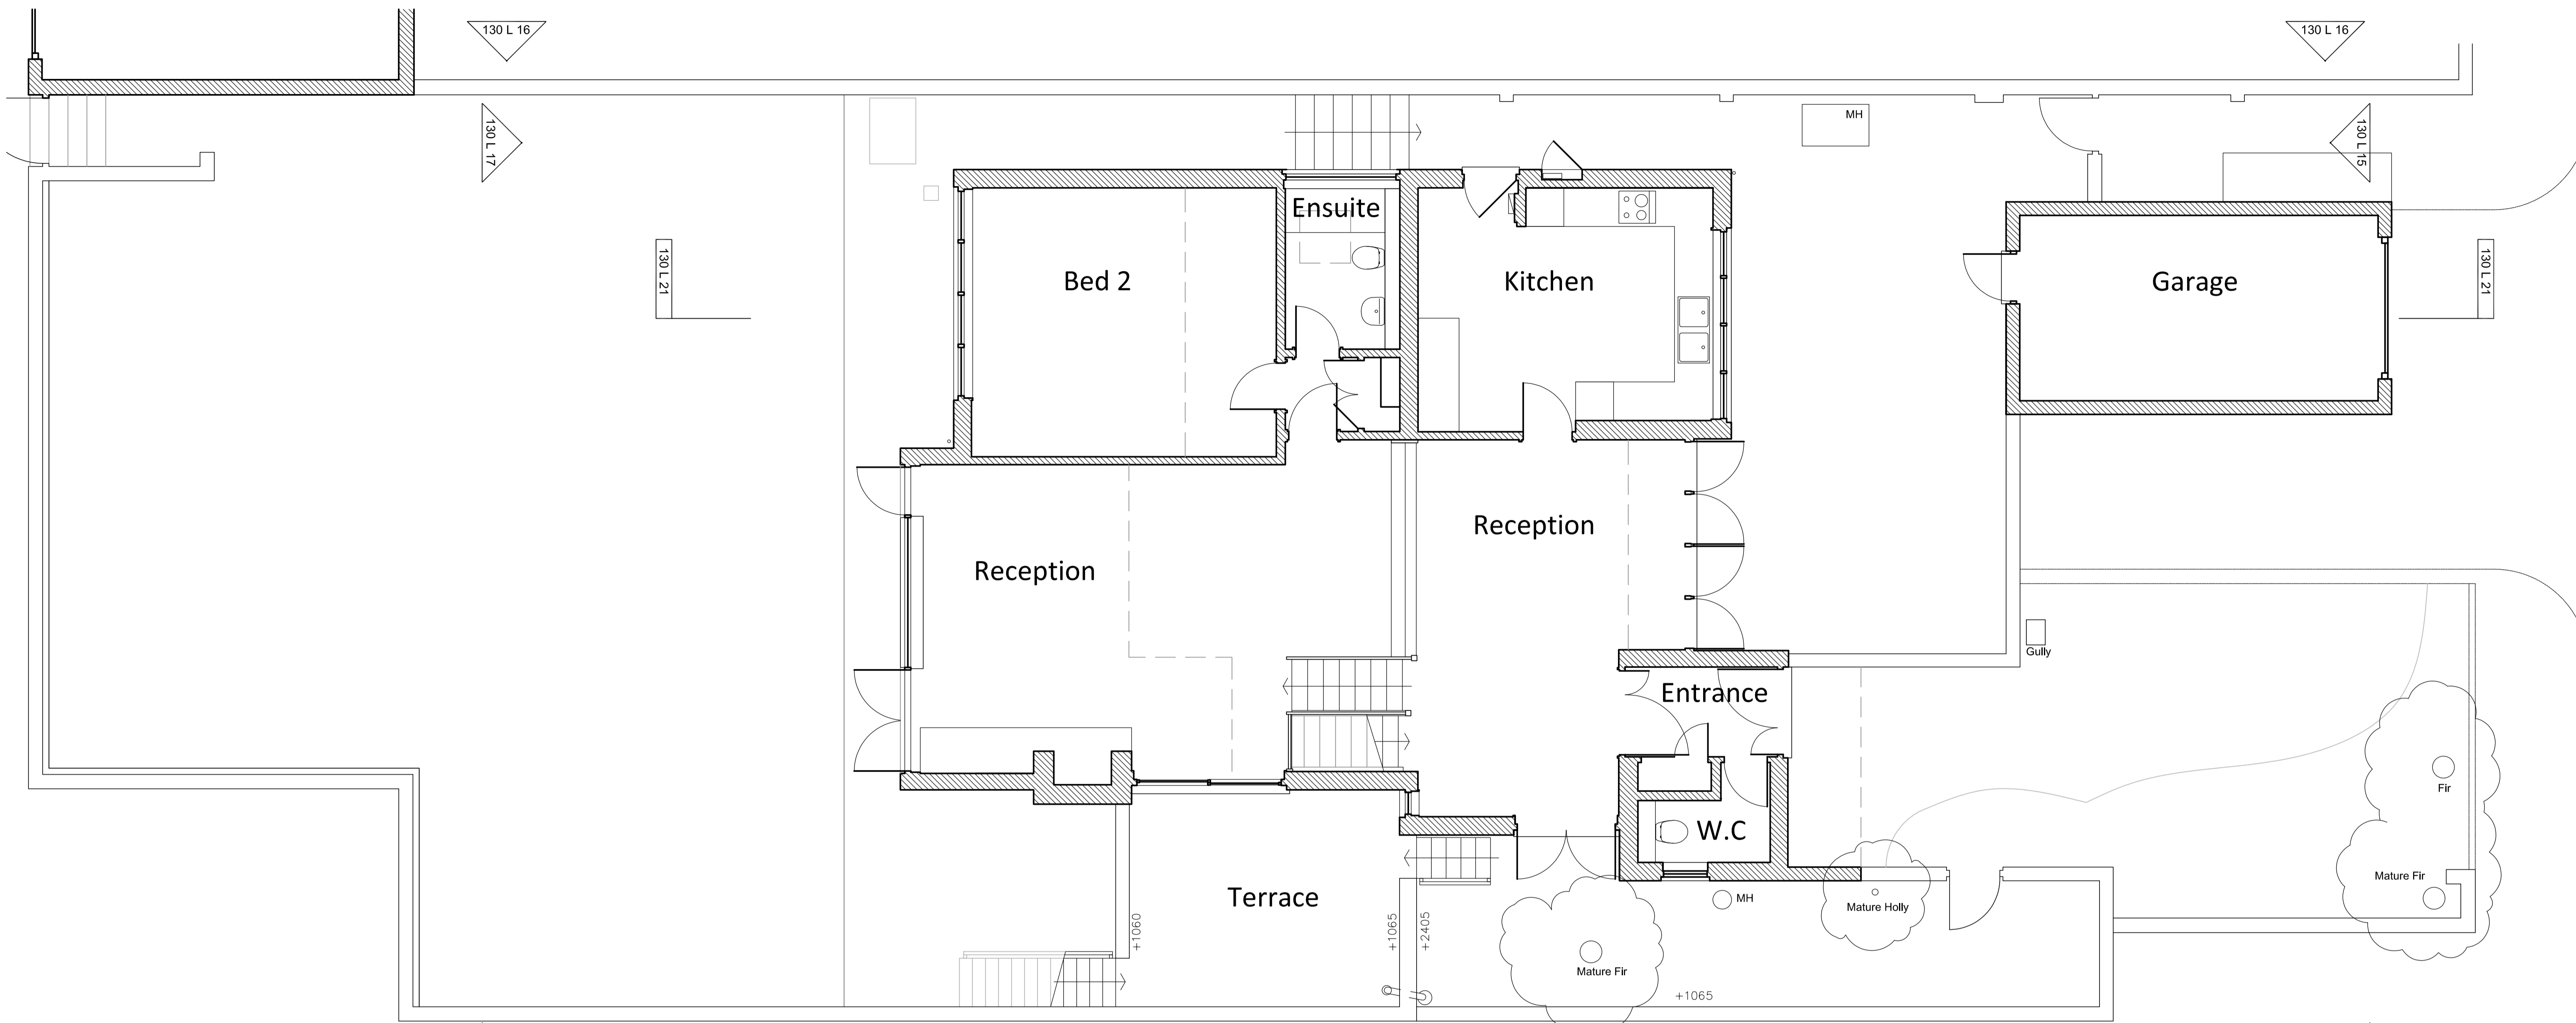

EXISTING GROUND AND UPPER GROUND FLOOR PLAN


Gross Internal Area  
118.2 sqm / 1,272 sqft

**MCDUGALL ARCHITECTS**


McDougall Architects Ltd, 4 Squires Road, Bedfordshire, MK43 0QL:  
Tel. 01234 962 263; Email. sean@mcdougall-architects.co.uk;  
Web. www.mcdougall-architects.co.uk

**Legend.**

- a. Copyright remains the property of McDougall Architects Ltd.
- b. Drawings should be read in conjunction with all other drawings.
- c. All works carried out to meet appropriate British Standards and Building Control requirements in accordance with all current codes of good practice; using fully qualified and competent personnel with a comprehensive understanding of the works as a whole.

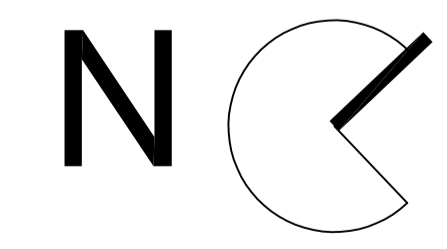

Scale 1:50 @ A1

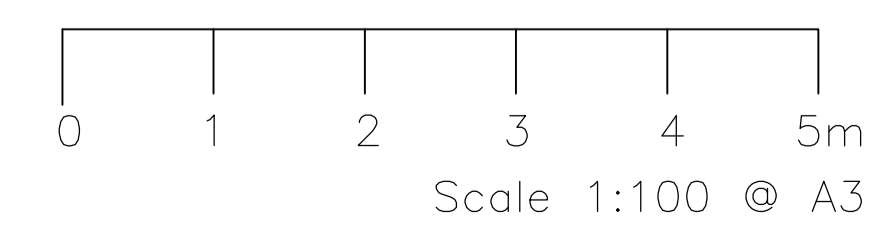

20 Westhill Park London N6 6ND		
Existing Ground and Upper Ground Floor Plan		
DWG No. 130 L 011	Status. Planning	
Revision. P0	Scale. 1:50 / 1:100	Paper. A1/A3

REV	ISSUE	DATE
P0	Planning Issue	18.01.2019



EXISTING ROOF PLAN

**Legend.**

- a. Copyright remains the property of McDougall Architects Ltd.
- b. Drawings should be read in conjunction with all other drawings.
- c. All works carried out to meet appropriate British Standards and Building Control requirements in accordance with all current codes of good practice; using fully qualified and competent personnel with a comprehensive understanding of the works as a whole.

# MCDUGALL ARCHITECTS


McDougall Architects Ltd. 4 Squires Road, Bedfordshire, MK43 0QL:  
 Tel. 01234 962 263; Email. sean@mcdougall-architects.co.uk;  
 Web. www.mcdougall-architects.co.uk

20 Westhill Park  
 London N6 6ND


Existing Roof Plan

DWG No. 130 L 014 Status: **Planning**

Revision. P0 Scale. 1:50 / 1:100 Paper. A1/A3

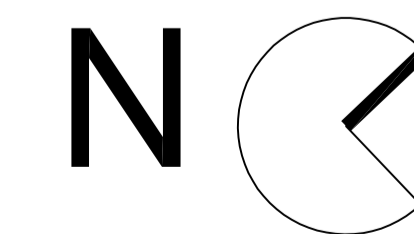

Scale 1:50 @ A1

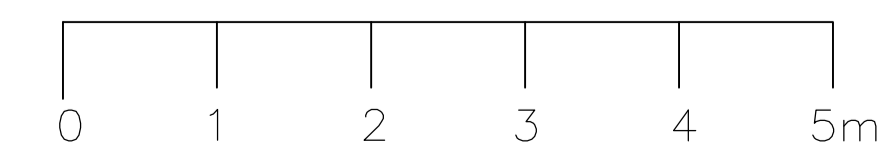

Scale 1:100 @ A3