


Rear Elevation


1 : 100

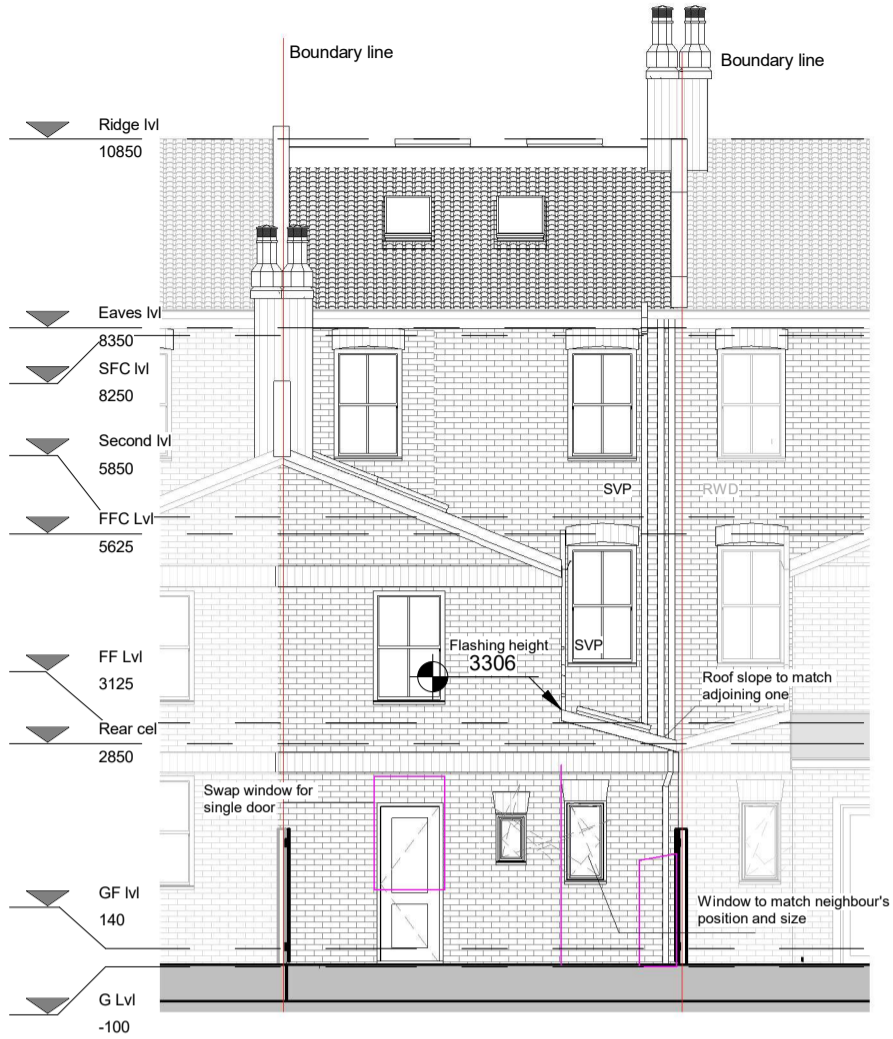

Eye Rear View

Key roof plan

1 : 150

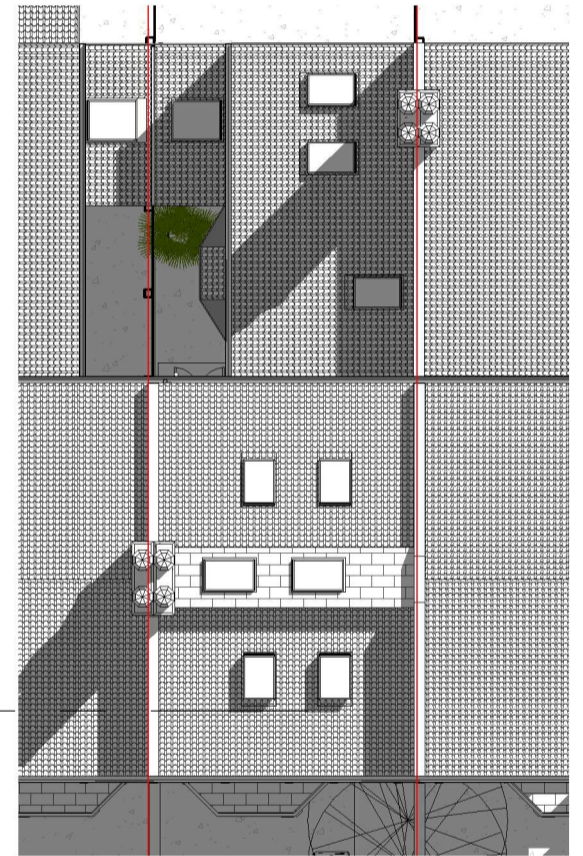


Scale Bar 1-100

1 : 100



Right Elevation

1 : 100

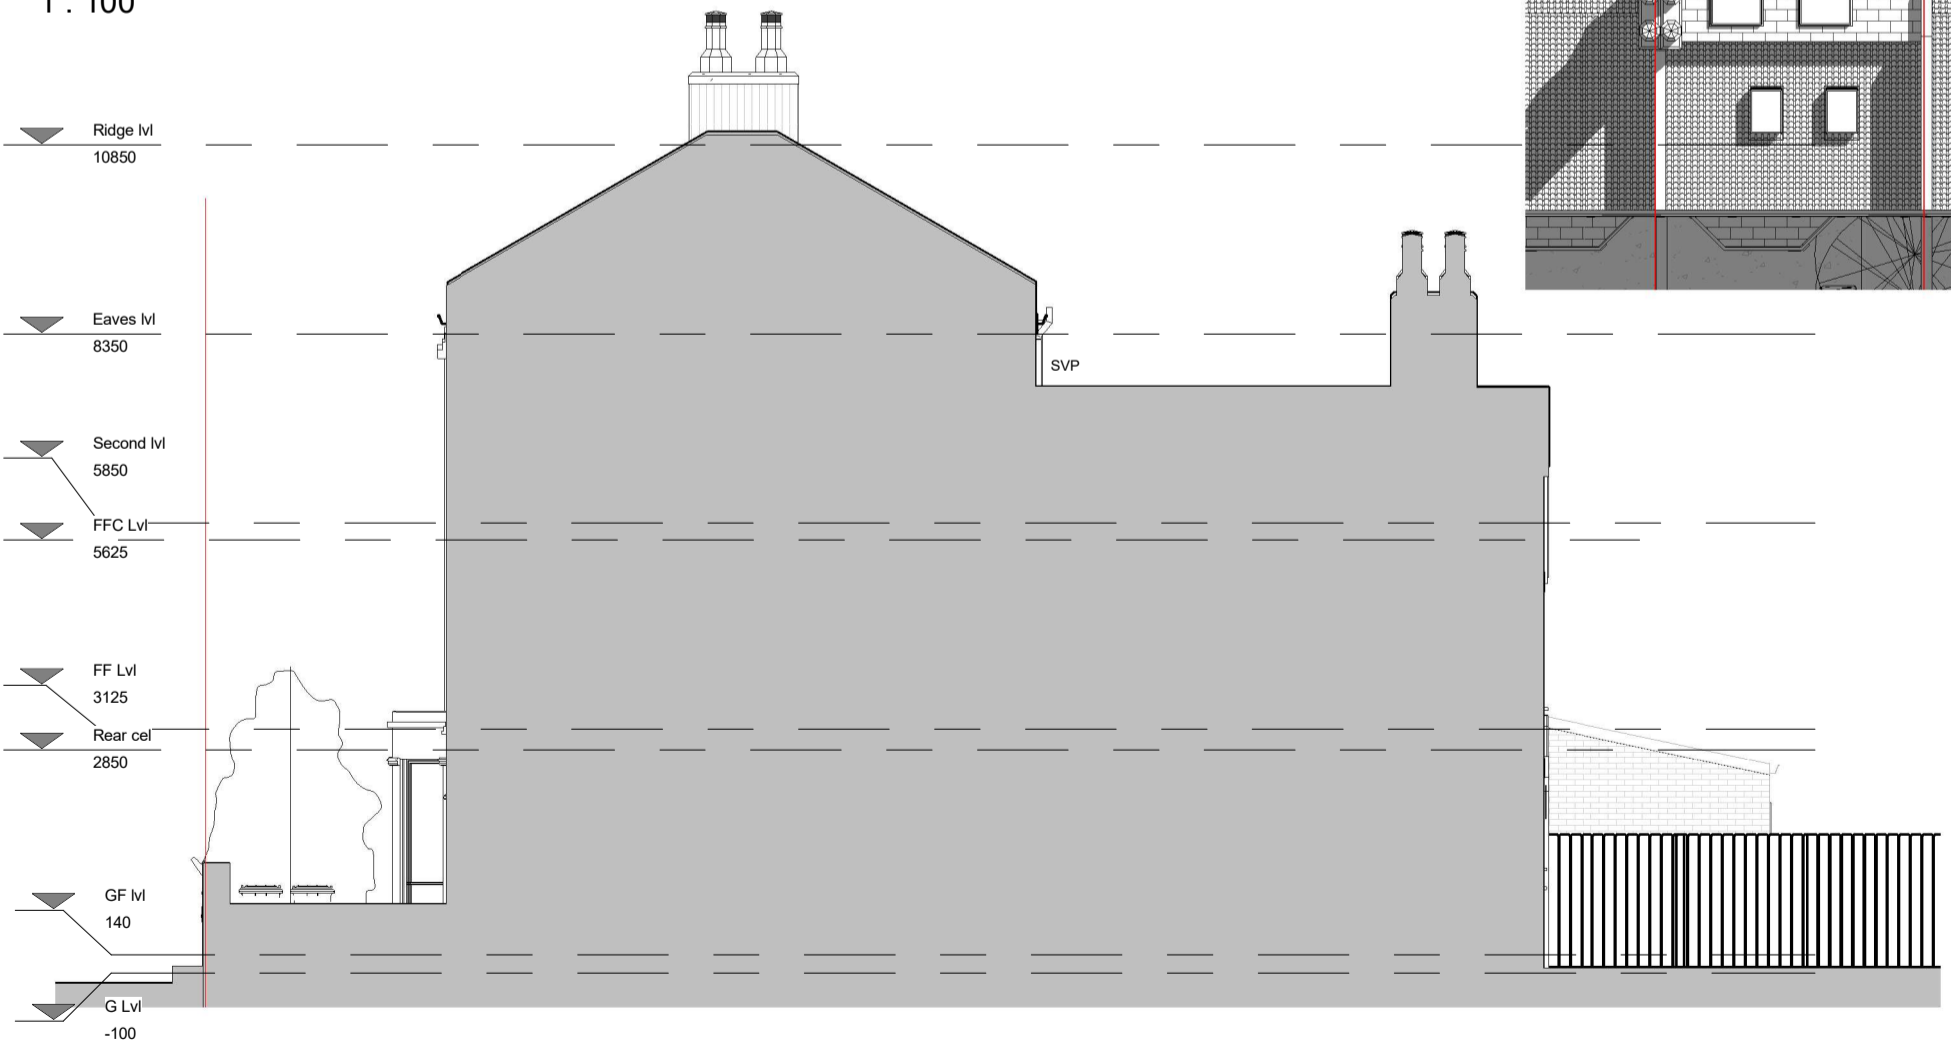

Freedom Architecture 16 Shakespeare Road, London W7 1LR
tel: 020 3633 5060 email: info@freedomarchitecture.co.uk web: www.freedomarchitecture.co.uk

44 York Rise
Camden, London
NW5 1SB

PROJECT ADDRESS:

DRAWING TITLE:

PROPOSED ELEVATIONS

MR PAUL BANKS

CLIENT:

Date: 14.12.2018

Scale (@ A3)

Rev. Date 02.01.2019

Rev.

Drawn by: RR

Checked by: PJ

BR-01-04

DRAWING NUMBER:

PROJECT:

SINGLE INFILL-SIDE EXTENSION