



0 1 2 3 4m 1:100

Scale Bar 1-100

1 : 100

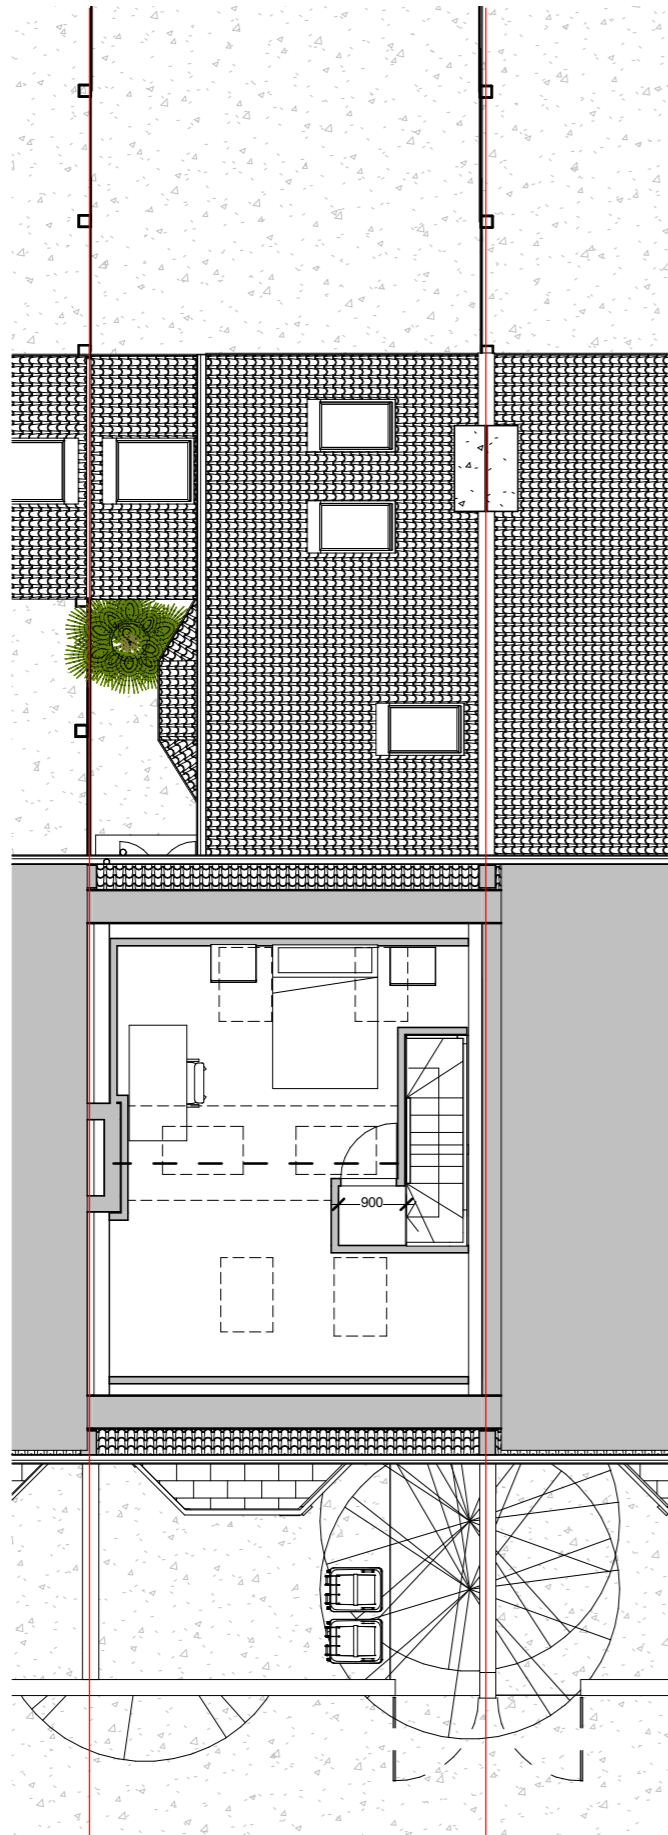

Eaves lvl  
1 : 100

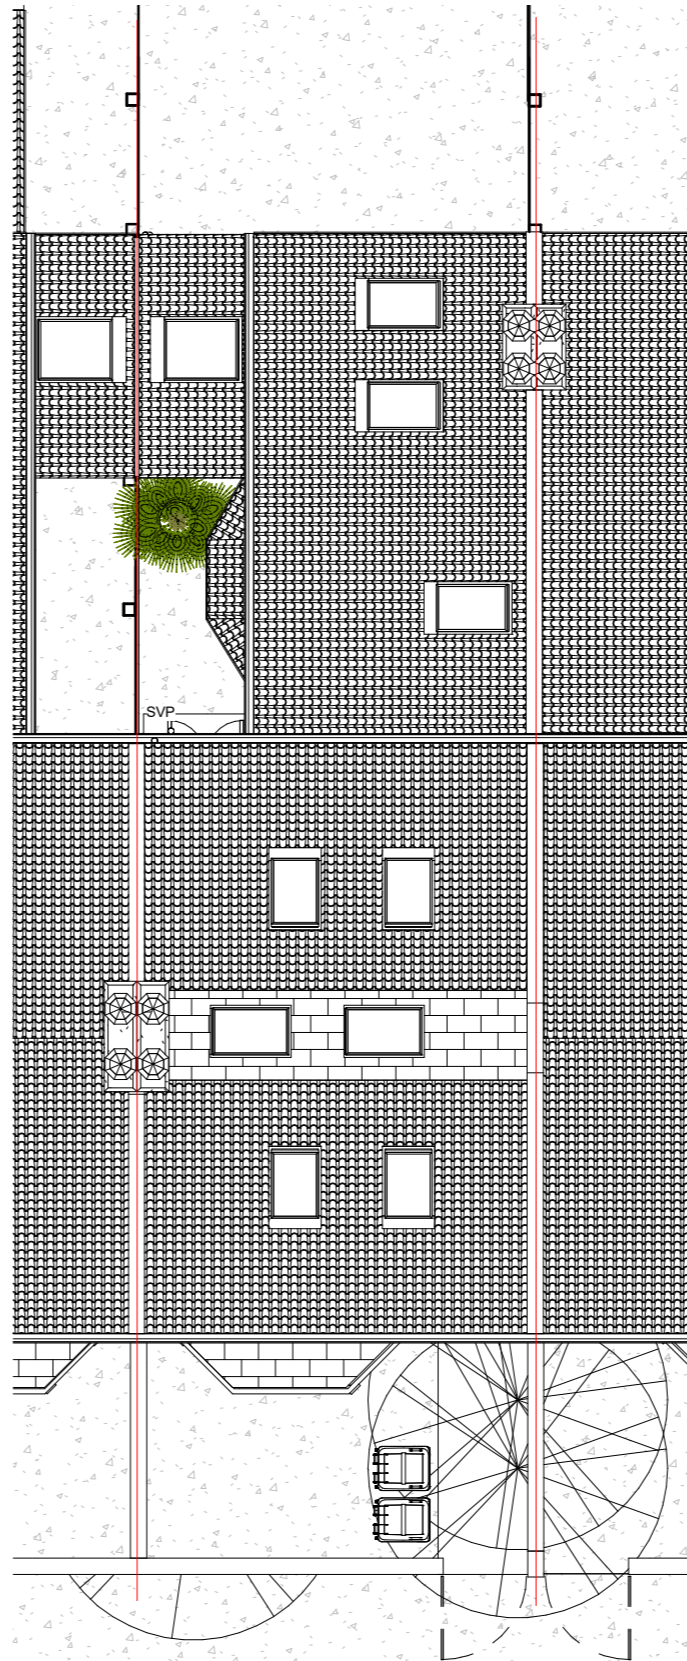

Roof plan  
1 : 100

Rev	Date	By	Description



Freedom Architecture 16 Shakespeare Road.  
London. W7 1LR  
tel: 020 3633 5060 web:www.freedomarchitecture.co.uk  
email: info@freedomarchitecture.co.uk

CLIENT	MR PAUL BANKS		
PROJECT ADDRESS	44 York Rise Camden. London NW5 1SB		
PROJECT	SINGLE INFILL-SIDE EXTENSION		
DRAWING TITLE	PROPOSED FLOOR PLANS		
DATE	14.12.2018	SCALE @A3	1:100
REVISION DATE	02.01.2019	REVISION	
DRAWN	CHECKED	DRAWING No	BR-01-03
RR	PJ		