



NOTES

1. ALL DIMENSIONS TO BE CHECKED ON SITE BY CONTRACTOR AND SUBCONTRACTORS PRIOR FABRICATION
2. CONTRACTOR TO REFER TO ENGINEER'S DRAWINGS BEFORE PROCEEDING WITH WORKS
3. THESE DRAWINGS ARE SUBJECT TO ANY VARIATION REQUIRED BY THE LOCAL AUTHORITY
4. WORKS MUST COMPLY WITH RELEVANT BRITISH STANDARDS AND BUILDING CONTROL REGULATIONS

COPYRIGHT GAIA BIANCHI ARCHITECT.

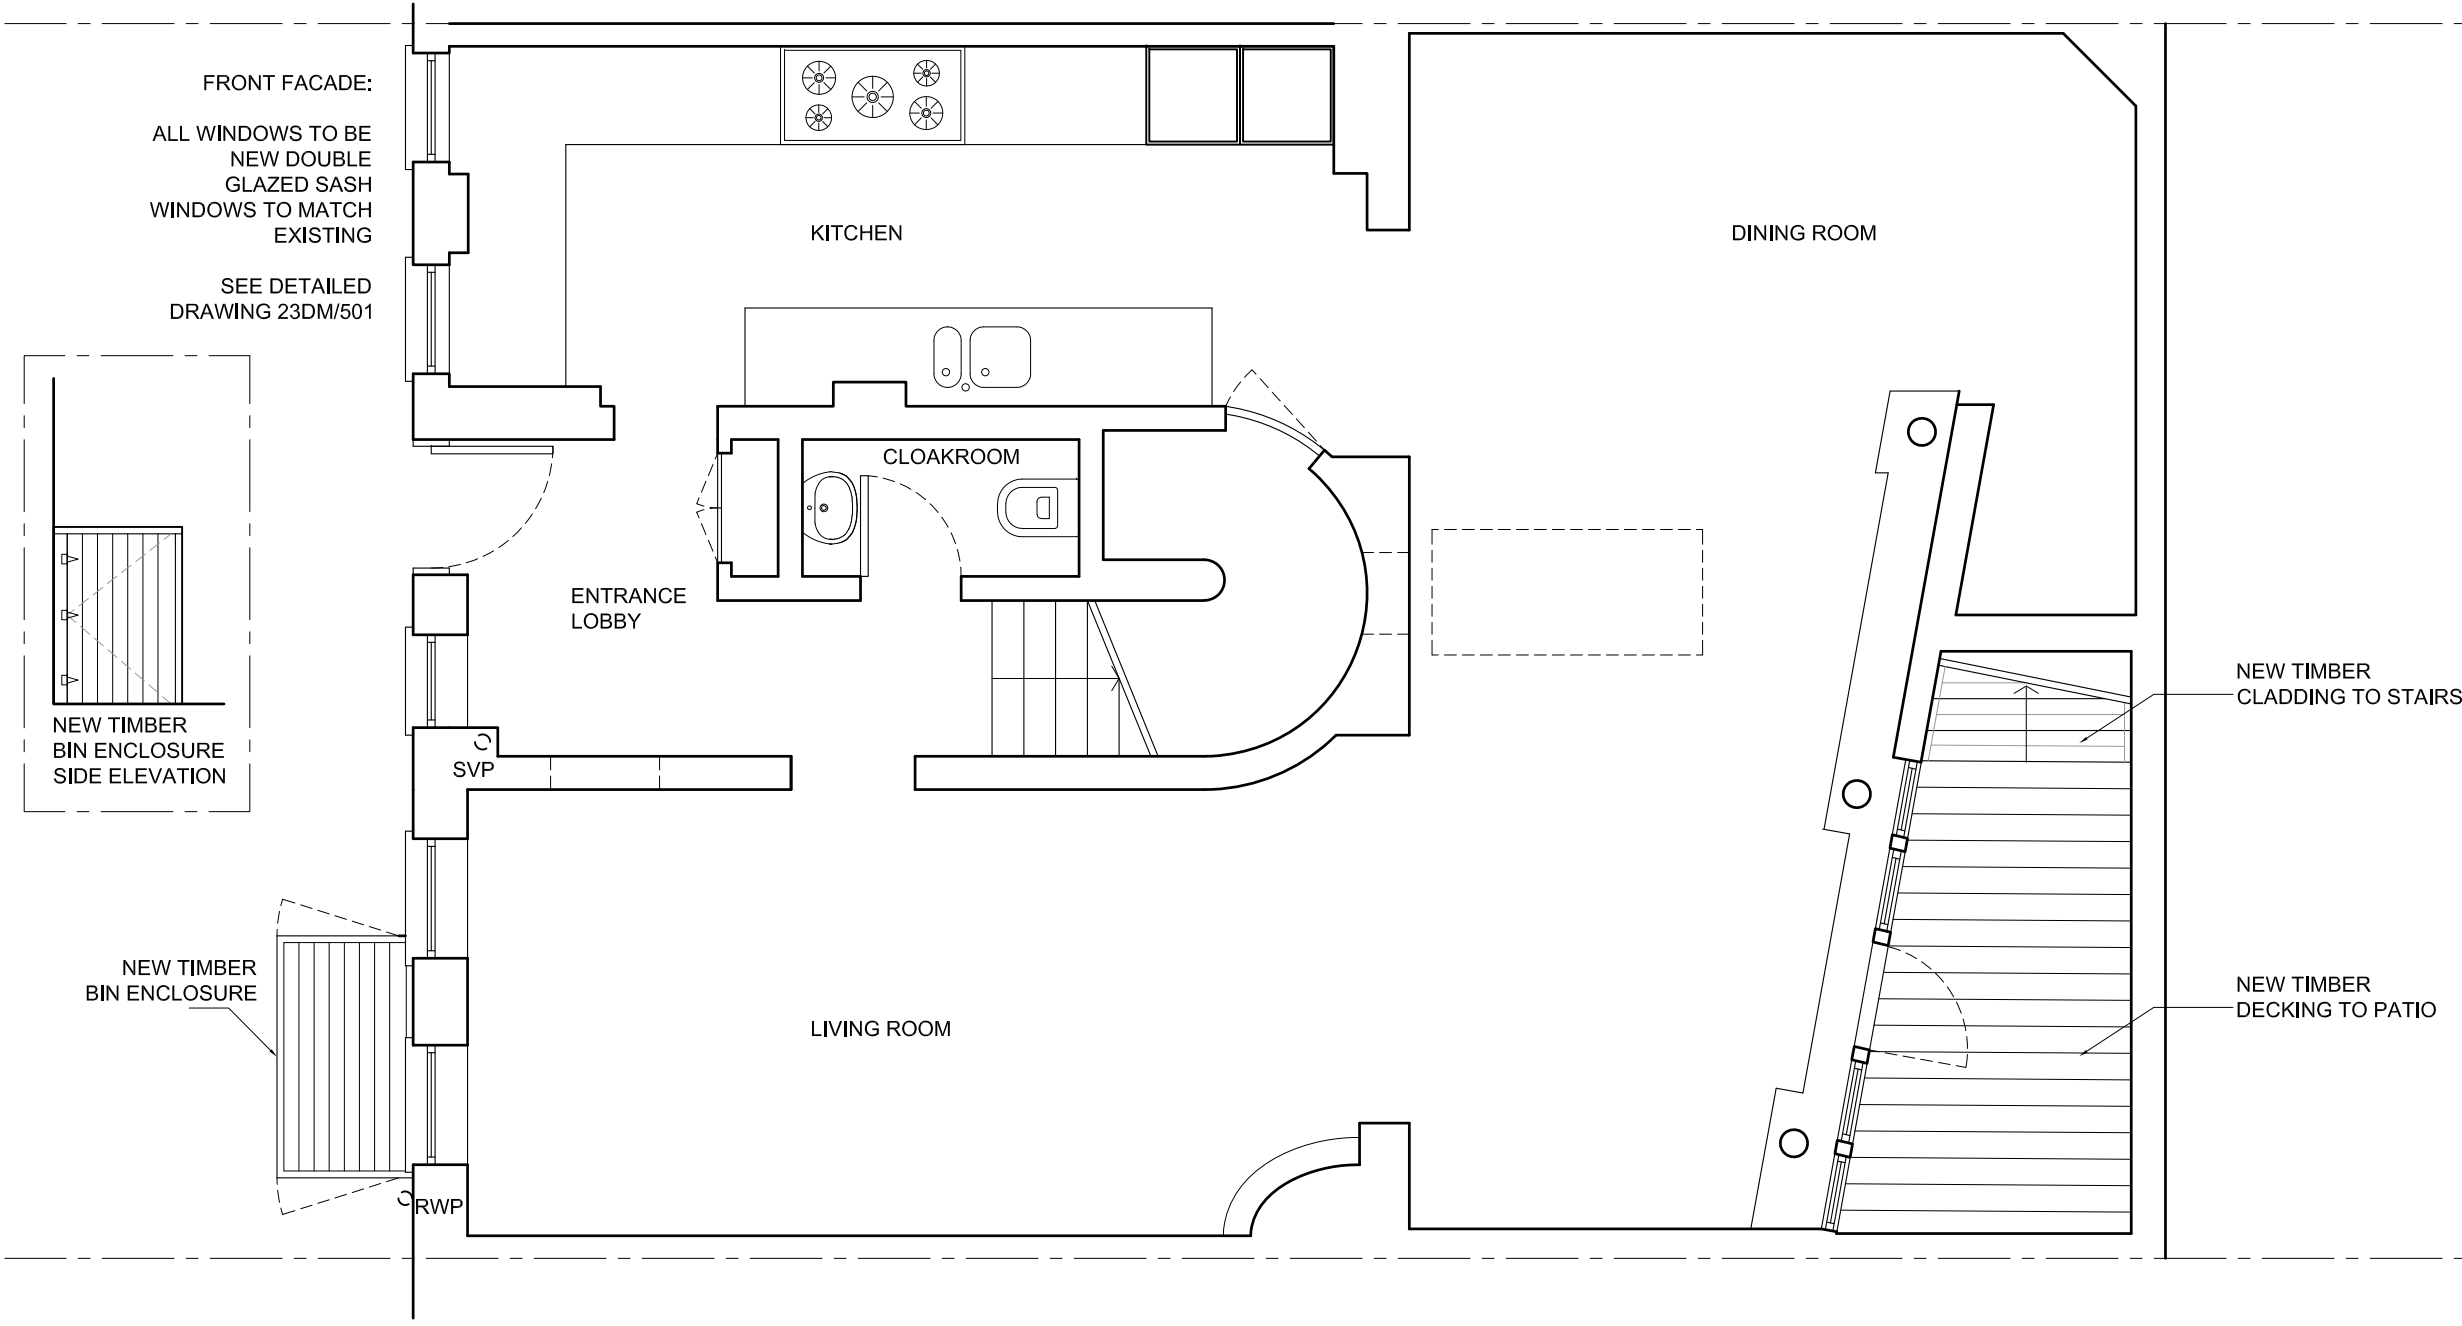

FRONT FACADE:
 ALL WINDOWS TO BE
 NEW DOUBLE
 GLAZED SASH
 WINDOWS TO MATCH
 EXISTING
 SEE DETAILED
 DRAWING 23DM/501

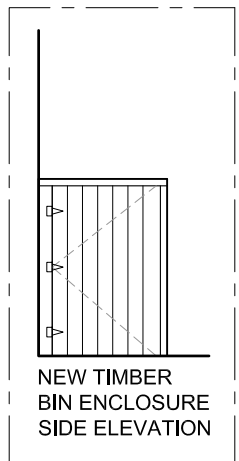

NEW TIMBER BIN ENCLOSURE SIDE ELEVATION

NEW TIMBER BIN ENCLOSURE

NEW TIMBER CLADDING TO STAIRS

NEW TIMBER DECKING TO PATIO

PROPOSED GROUND FLOOR PLAN - SCALE 1:50 @ A3



- REVISIONS
- REVISION A 31.01.2019
- ACCESS TO BIN ENCLOSURE FROM THE SIDES
 - SIDE ELEVATION OF BIN ENCLOSURE SHOWN

Planning Issue

GAIA BIANCHI ARCHITECT
 47 BELMONT ROAD - LONDON N15 3LU
 tel 07939 507890

project: 23 DALEHAM MEWS - LONDON NW3 5DB
 drawing: PROPOSED GROUND FLOOR PLAN
 date: Jan 2019 scale: 1:50 @ A3 dwg no: 23DM/P101A