

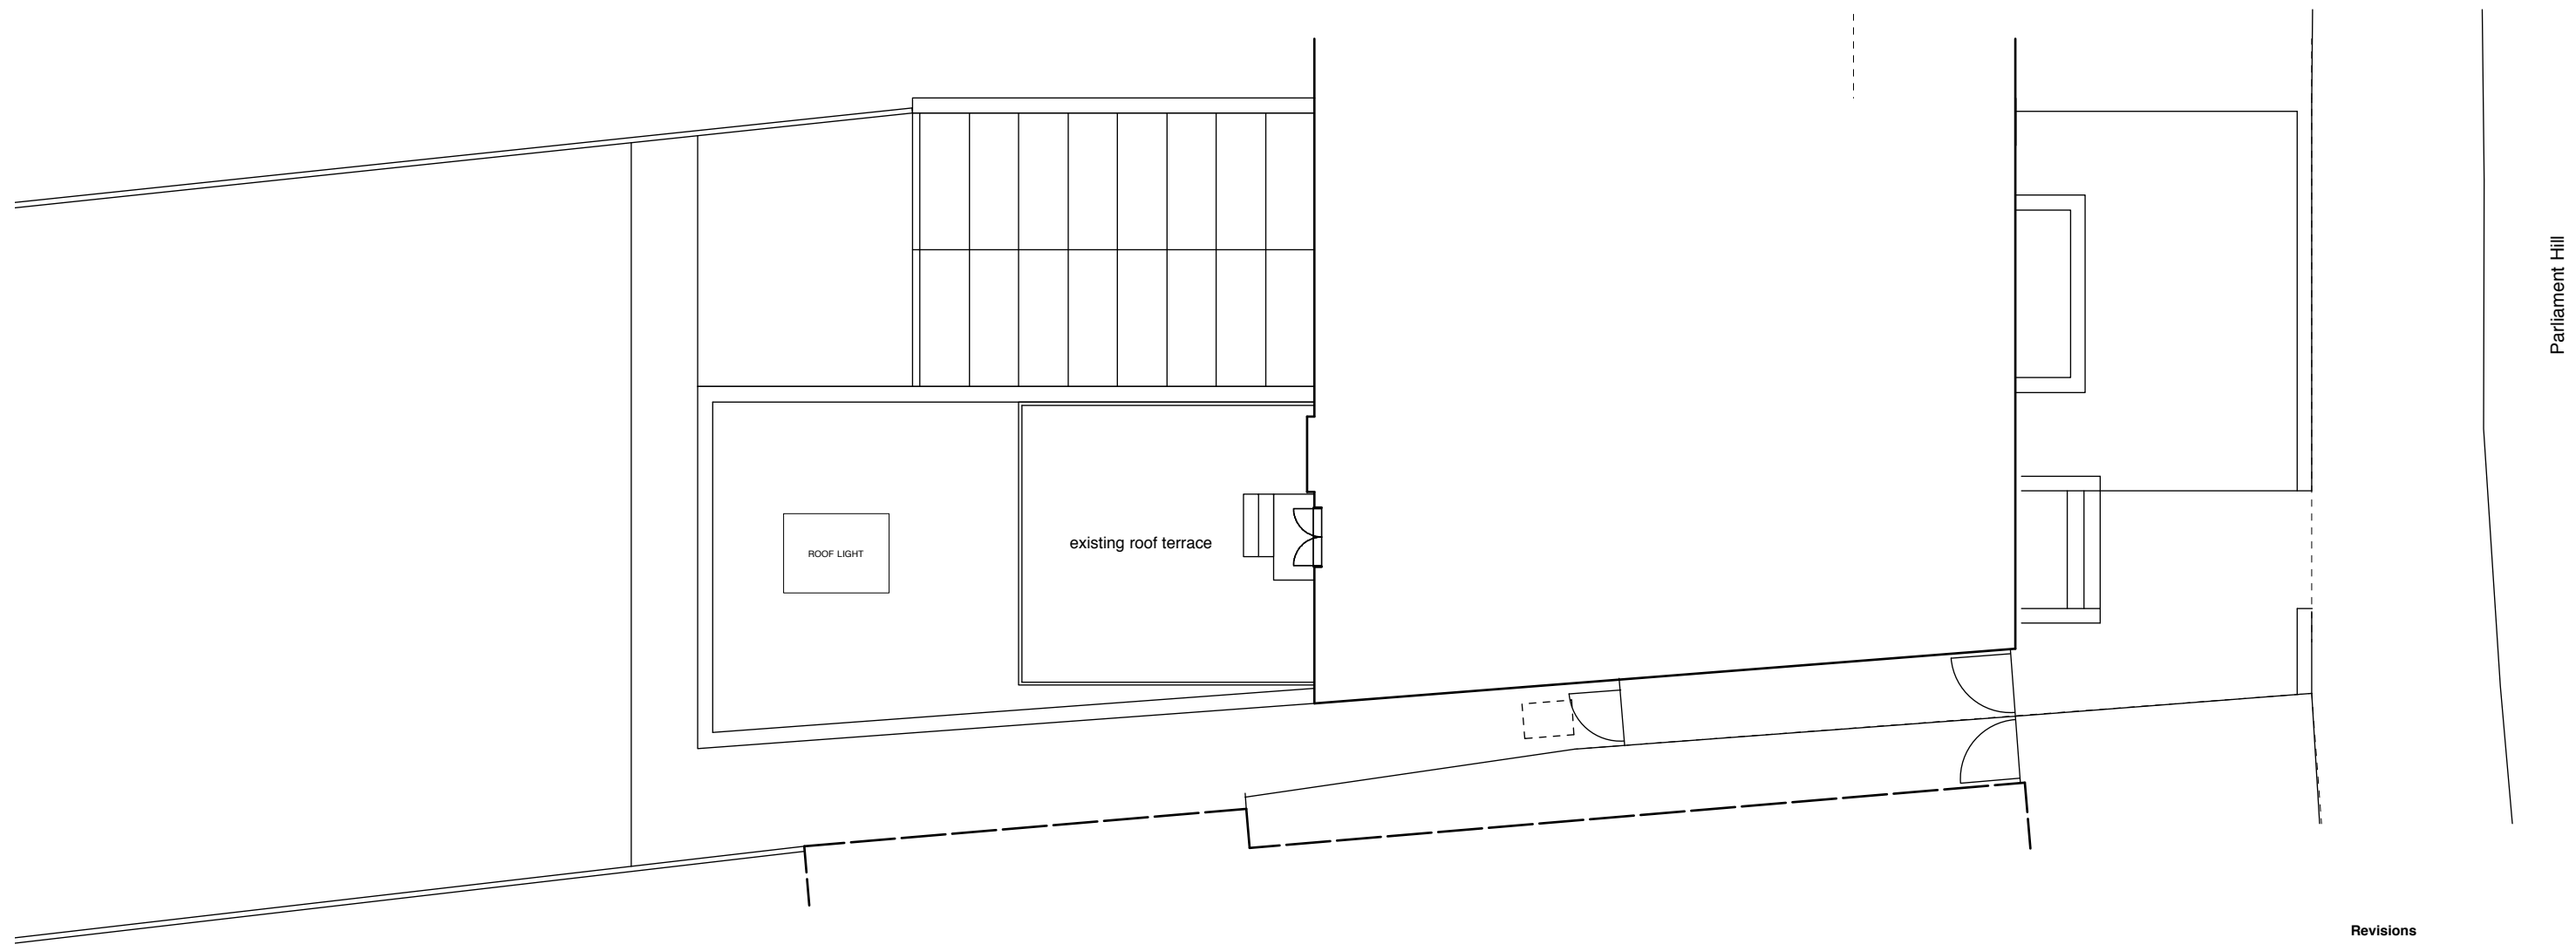


This drawing is prepared from 'as existing' DWG base file provided by the client. Do not scale from this drawing for construction. Dimensions are to be verified on site prior to construction. Legal boundaries to be determined by others.

Notes

 

Revisions

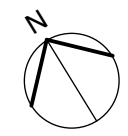

---

**4orm**  
1-5 Offord Street London N1 1DH  
studio@4orm.co.uk  
www.4orm.co.uk

---

Project  
ground floor apartment  
29 Parliament Hill NW3 2TA

---

Drawing Title  
existing roof plan

---

Drawing Status  
planning

---

Date	Scale @ A3	Drawn
01.19	1:100	

---

Drawing Number  
**4112-X.04**

---