



ROOF PLAN

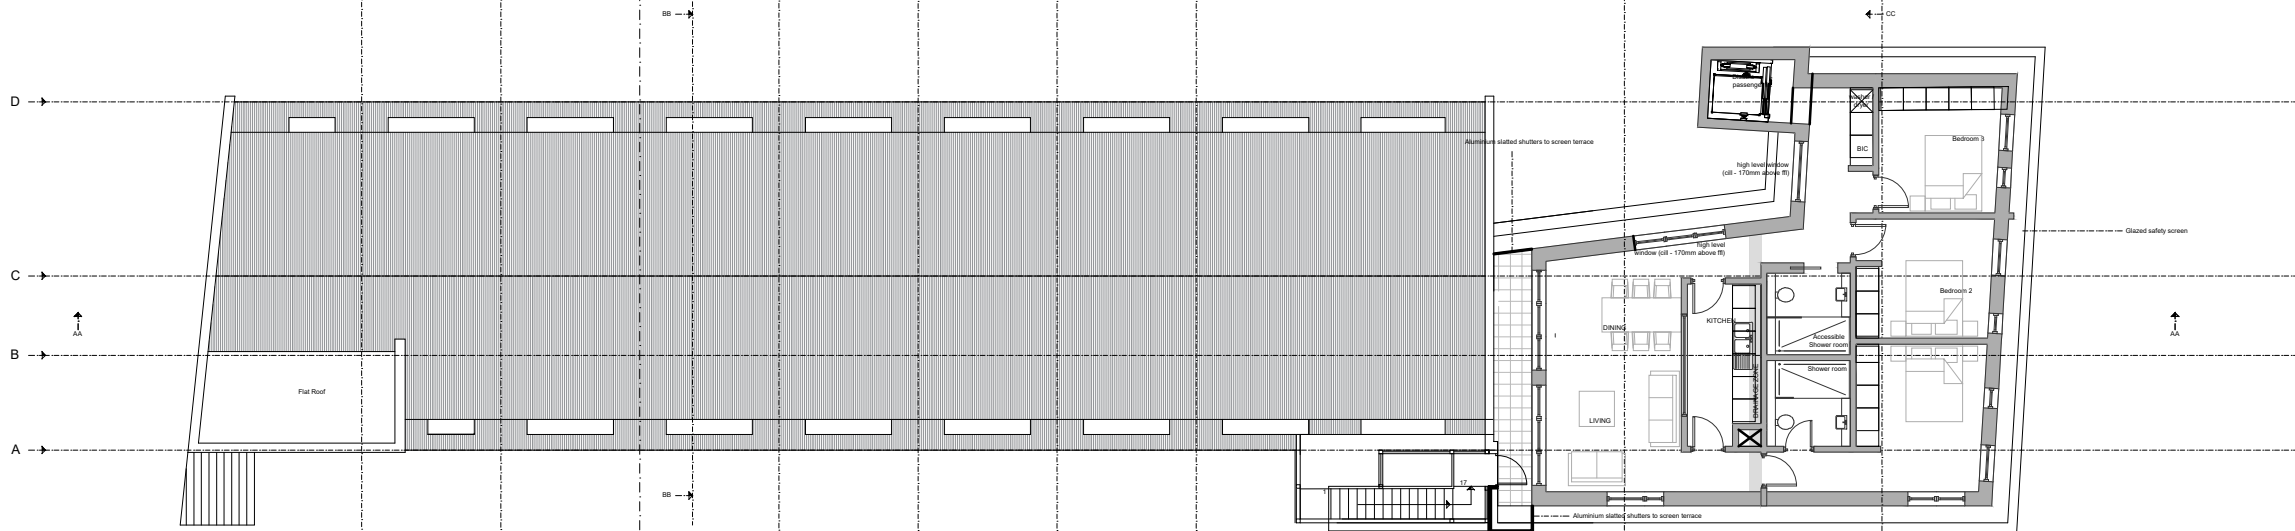


THIRD FLOOR / ROOF PLAN

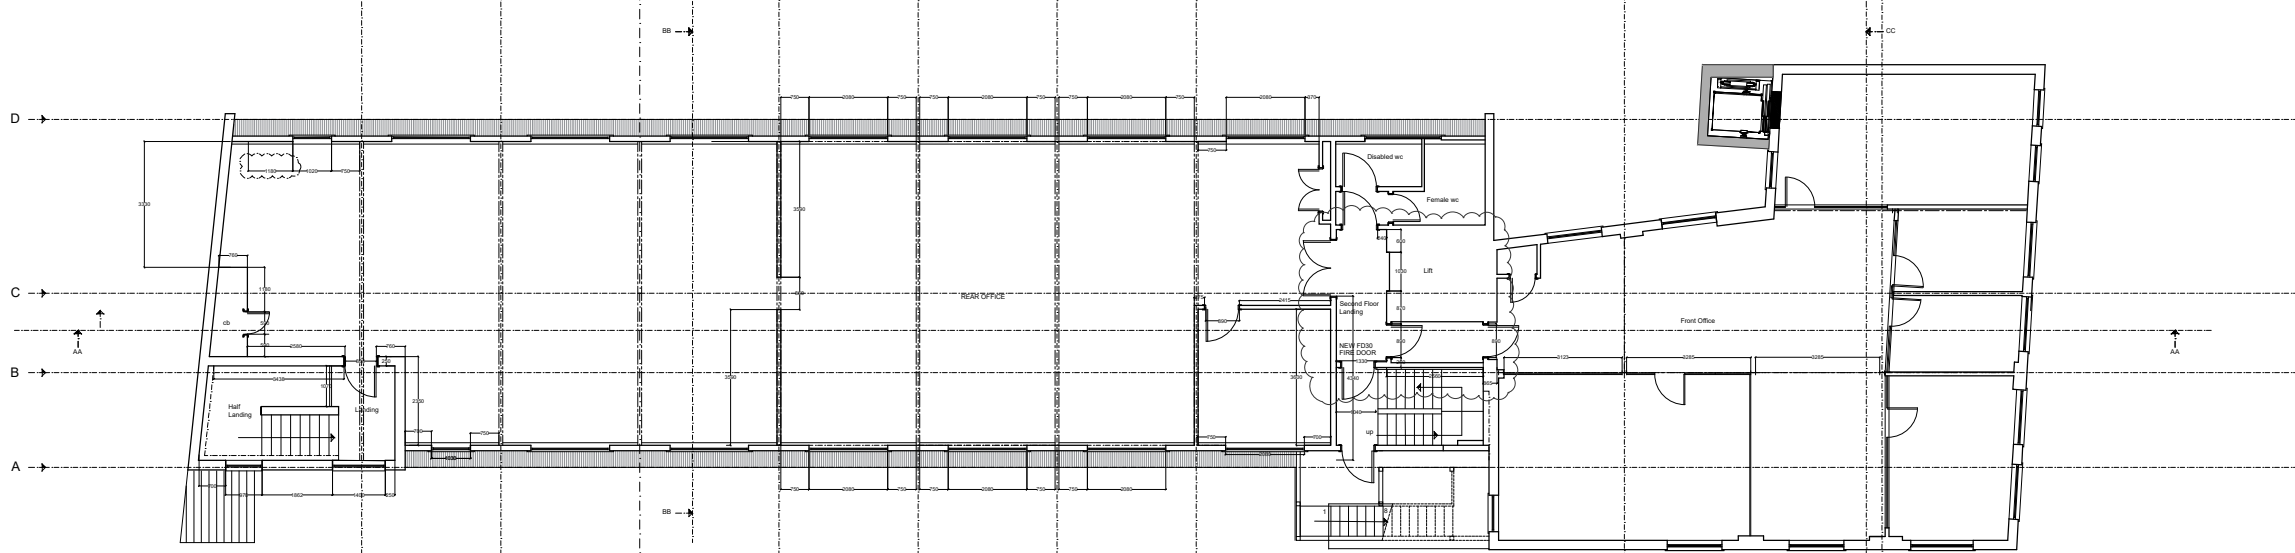

SECOND FLOOR

Figured dimensions only to be taken from this drawing.
Any errors or omissions to be reported to the architect.

NORTH

 

H	PLANNING SUBMISSION - INTERNAL LAYOUT REVISED; LIFT SHAFT ADDED.	ARCI	07/01/2019
G	ESCAPE STAIR CASE REVISED	ARCI	16/10/2018
F	2ND FLOOR FD30 ADDED. NOTE - NO FIRE CURTAINS TO LIFT REQUIRED AT EACH FLOOR IF THE MOTOR ROOM IS AT THE TOP	ARCI	04/10/2018
E	3RD FLOOR ESCPAE STAIRS REVISED	ARCI	08-Aug-18
E	3RD FLOOR ESCPAE STAIRS REVISED	ARCI	08-Aug-18
D	EXTENT OF GLAZED SCREEN ADDED	ARCI	06-Jun-18
C	POSITION OF SCREENS HIGHLIGHTED AND ANNOTATED FOLLOWING PLANNER'S COMMENTS	ARCI	09-May-18
B	PLANS, SECTIONS AND ELEVATIONS REVISED FOLLOWING PLANNING CONSULTATION	ARCI	09-Apr-18
A	PLANS, SECTIONS AND ELEVATIONS REVISED FOLLOWING CLIENT CONSULTATION - MAY 2017	ARCI	01.06.17
REV:	DESCRIPTION:	BY:	DATE:
STATUS: STAGE D - PLANNING			

THE HOUSE DESIGNERS.

c/o Baufriz (UK) Ltd
The Workplace, Oakington Road,
Cambridge CB3 0QH
T: 01223 235 632 E: studio@thehousedesigners.eu

CLIENT:	ASANDK 5-6 UNDERHILL STREET, LONDON, NW1 7HS
ARCHITECT:	The Housedesigners (Ltd) c/o Baufriz (UK) Ltd Cambridge Business Park, Oakington Road, Cambridge, CB3 0QH

PROJECT:		PENTHOUSE KIRSCH	
TITLE:			
06 - PROPOSED PLANS			
SCALE AT A1:	DATE:	DRAWN:	CHECKED:
1:100 (1:200 @ A3)	09-Apr-18	ARCI	ARCI
PROJECT NO:	DRAWING NO:	REVISION:	
226	101	H	