




SECTION BB

FRONT ELEVATION

SECTION CC

Figured dimensions only to be taken from this drawing.
Any errors or omissions to be reported to the architect.

NORTH

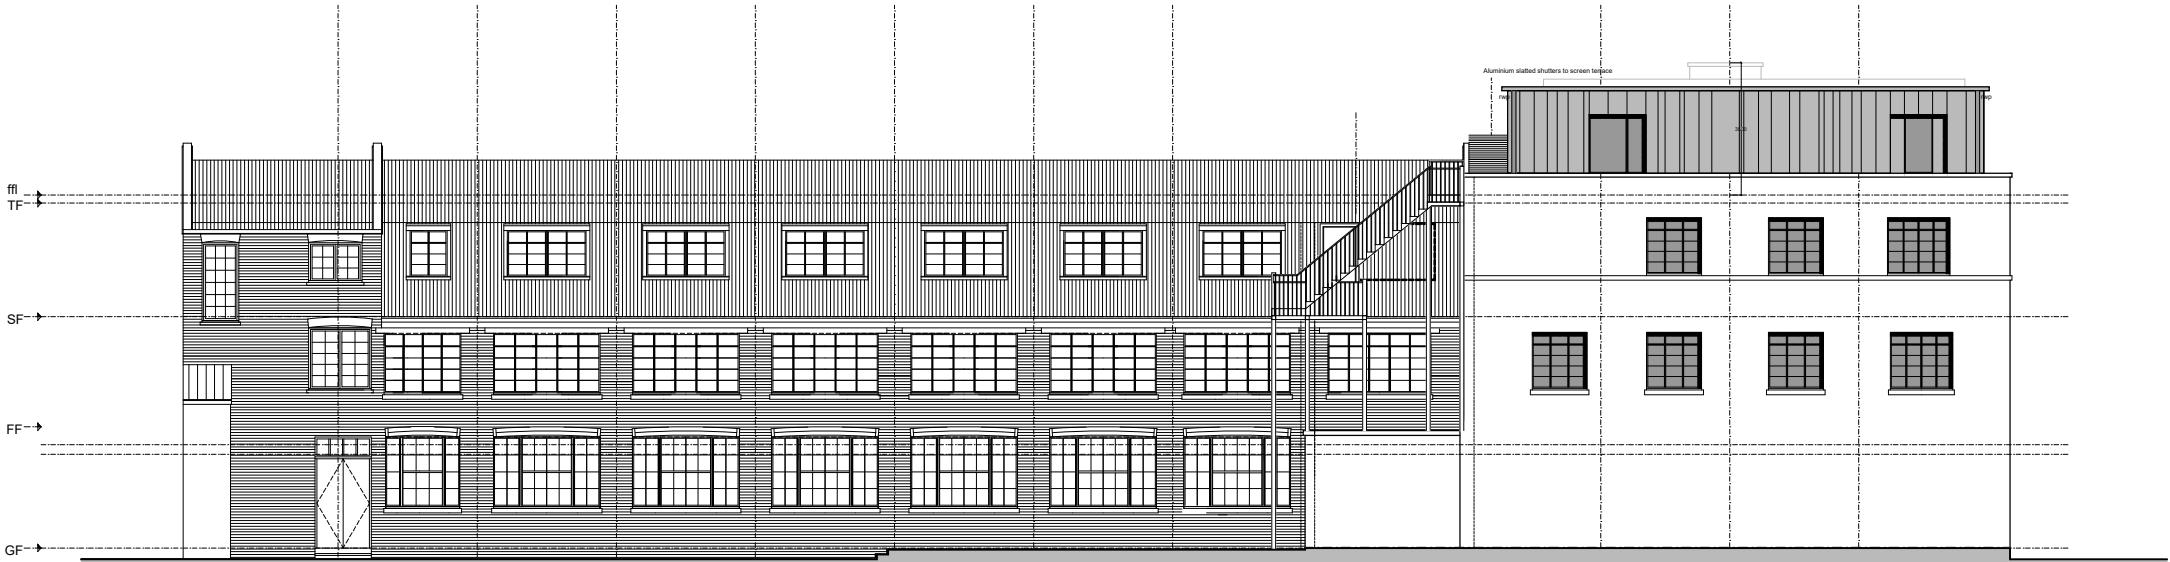

FLANK ELEVATION NORTH WEST

H	PLANNING SUBMISSION - INTERNAL LAYOUT REVISED; LIFT SHAFT ADDED.	ARCI	07/01/2019
G	ESCAPE STAIR CASE REVISED	ARCI	16/10/2018
F	EXISTING OFFICE ESCAPE STAIR EXTENDED 1 STOREY UP TO ACCOMMODATE PENTHOUSE FIRE ESCAPE	ARCI	04/10/2018
E	BALLUSTRADE DETAIL AND IMAGE ADDED; EXTENT OF GLAZED SCREEN REVISED	ARCI	06-Jun-18
D	ANNOTATION ADDED AND POSITION OF ALUMINIUM SCREENS HIGHLIGHTED	ARCI	09-Apr-18
C	PLANS, SECTIONS AND ELEVATIONS REVISED FOLLOWING PLANNING CONSULTATION	ARCI	09-Apr-18
REV:	DESCRIPTION:	BY:	DATE:
STATUS: STAGE C - DESIGN			

THE HOUSE DESIGNERS.

c/o Baufriz (UK) Ltd
The Workplaces, Oakington Road,
Cambridge CB3 0QH
T: 01223 235 632 E: studio@thehousedesigners.eu

CLIENT:	ASANDK 5-6 UNDERHILL STREET, LONDON, NW1 7HS
ARCHITECT:	The Housedesigners (Ltd) c/o Baufriz (UK) Ltd Camboro Business Park, Oakington Road, Cambridge, CB3 0QH

PROJECT:		PENTHOUSE KIRSCH	
TITLE:			
07 - PROPOSED ELEVATIONS & SECTIONS			
SCALE AT A1:	DATE:	DRAWN:	CHECKED:
1:100 (1:200 @ A3)	09-Apr-18	ARCI	ARCI
PROJECT NO:	DRAWING NO:	REVISION:	
226	300	H	