


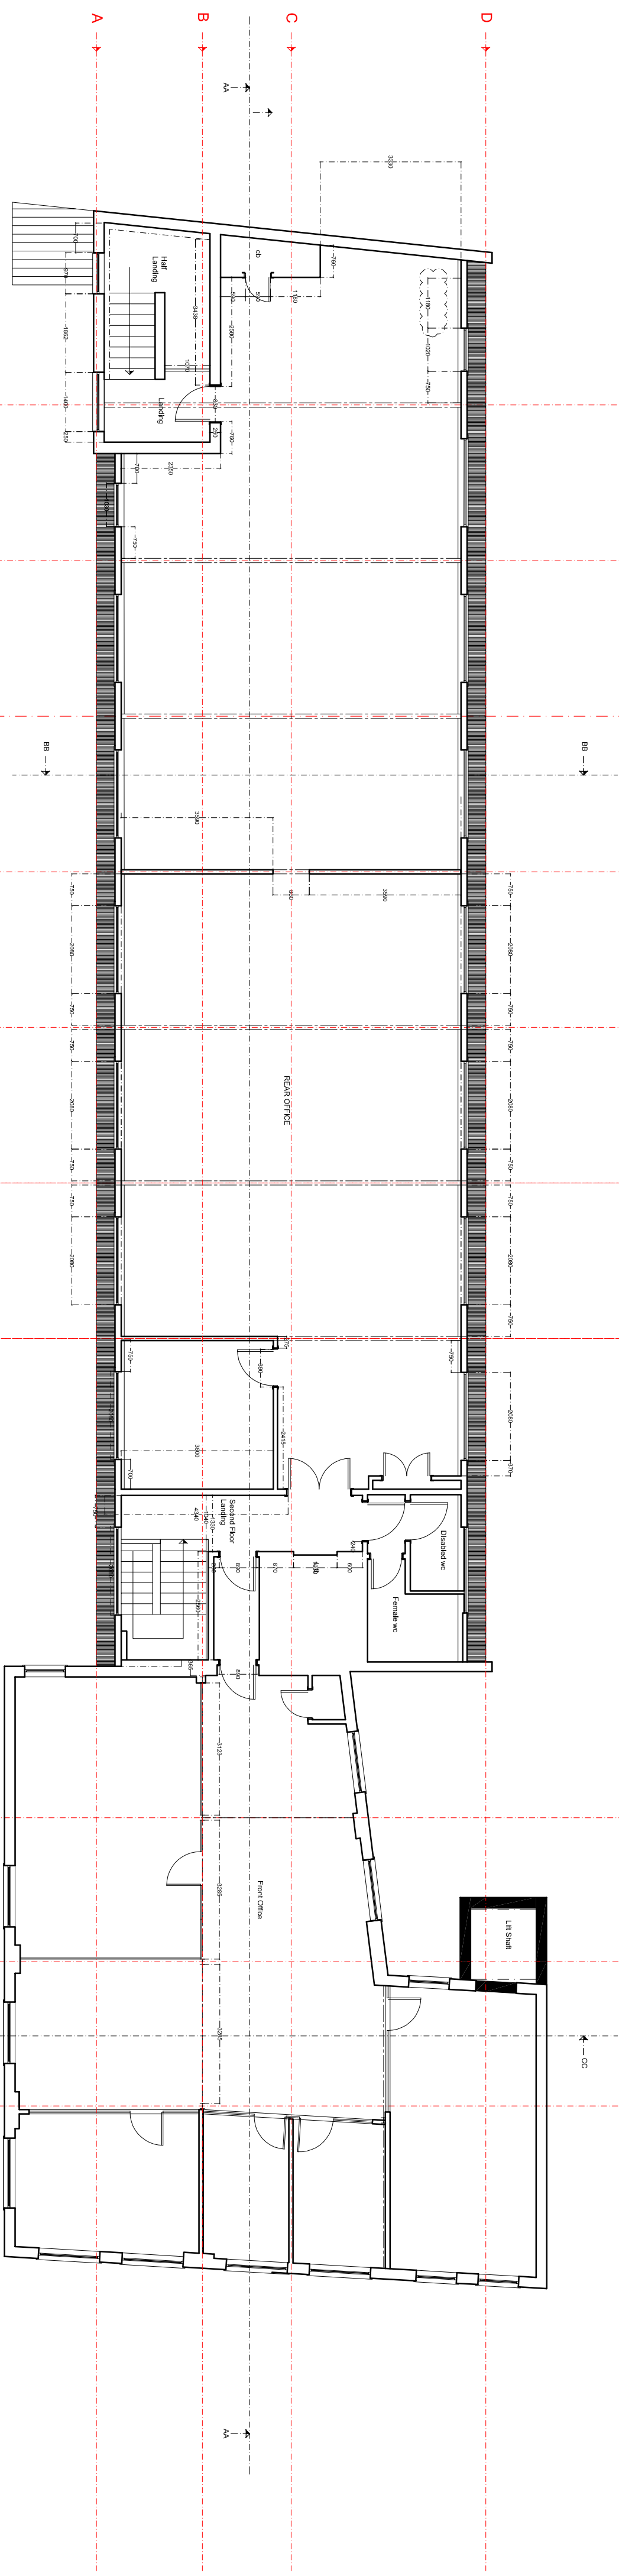
 


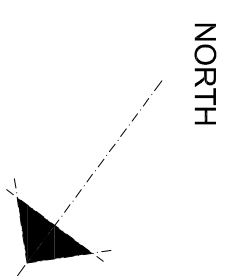

SECOND FLOOR

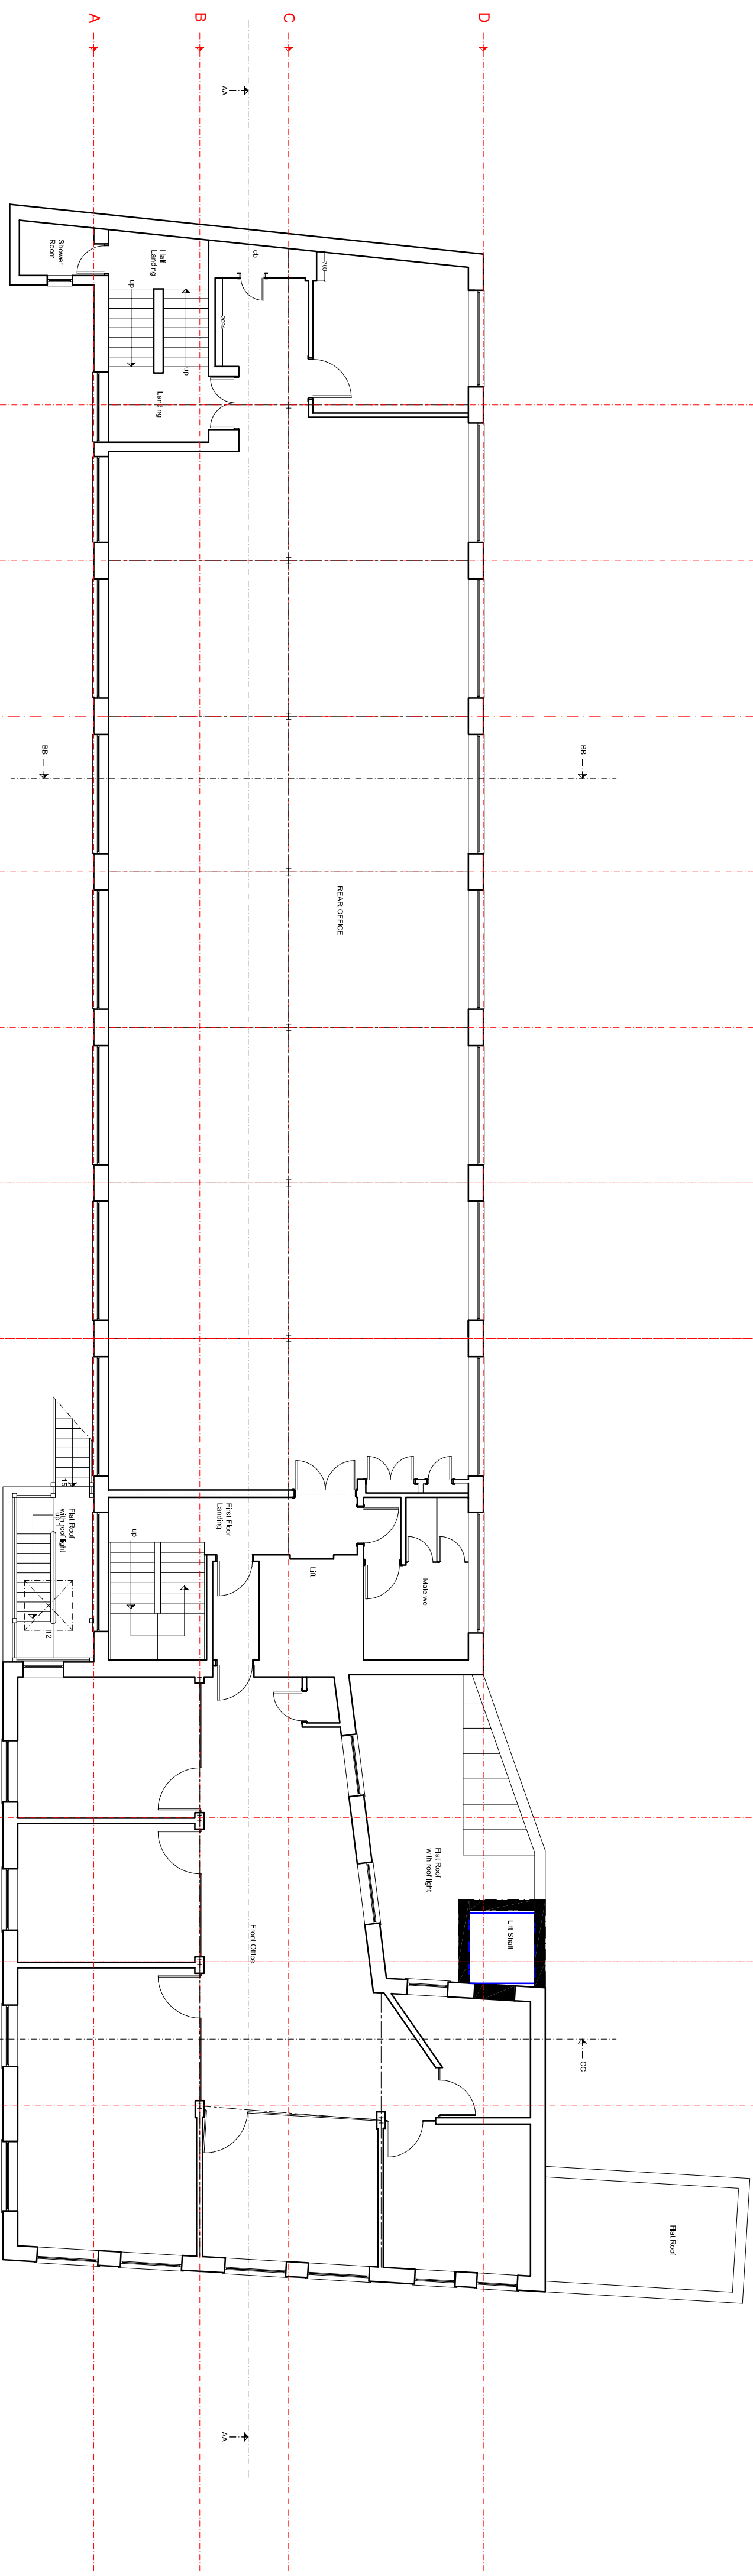

FIRST FLOOR

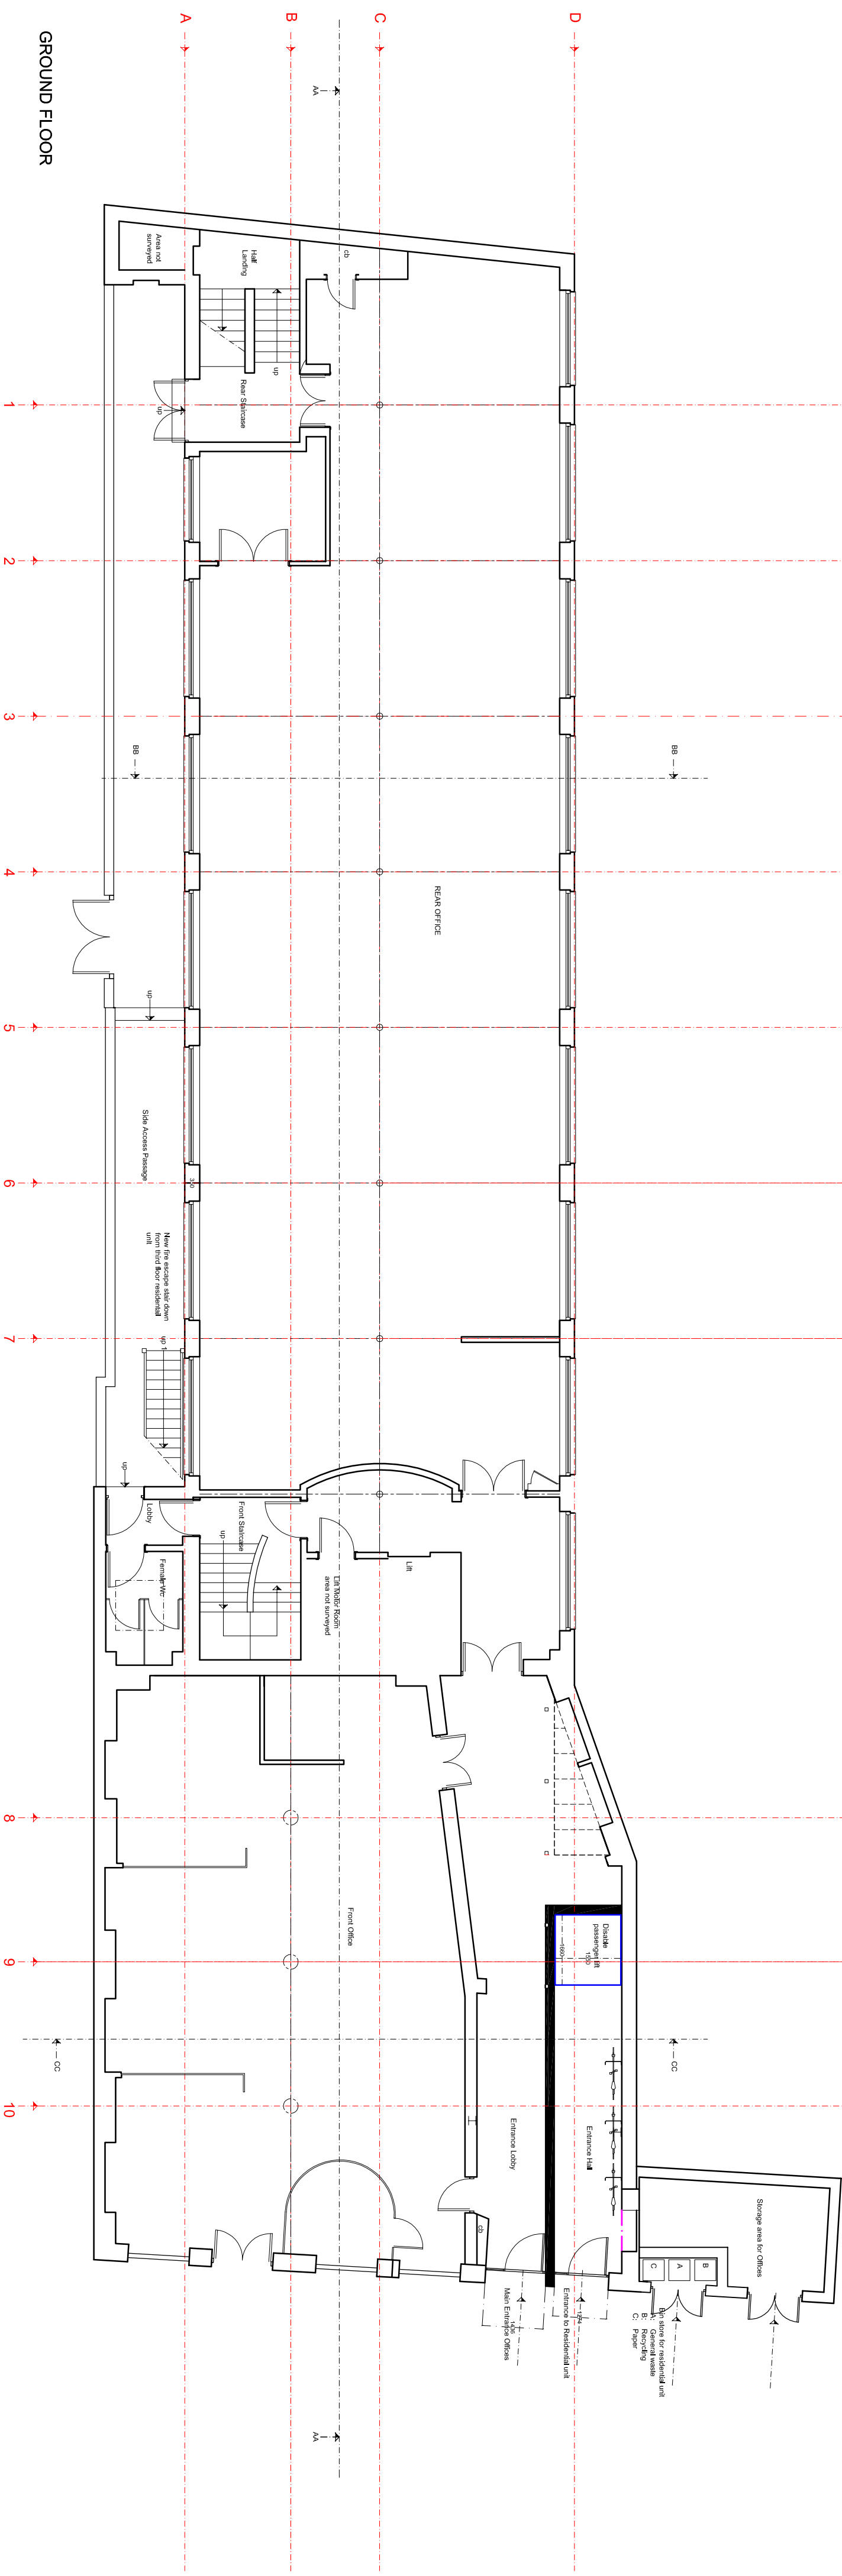

GROUND FLOOR

A	Set back planning revisions	7.05.15	MJA
B	Lift position changed	22.06.15	MJA

[illegible]

```
client :
ASANDK
```

drawing title :
PROPOSED FLOOR PLANS
GROUND TO SECOND FLOOR

property :
5-6 UNDERHILL STREET
LONDON NW1 7HS

AVIS APPLETON & ASSOCIATES
11 Barmouth Road
Wandsworth
London SW18 2DT
t: 0208 877 9170
e: post@avisappleton.com

scale	:	A1 @ 1.100 or A3 @ 1.200
date	:	14.10.2014
drawing number	:	14.8396.05B
drawn by	:	MJA