




GROUND FLOOR PLAN

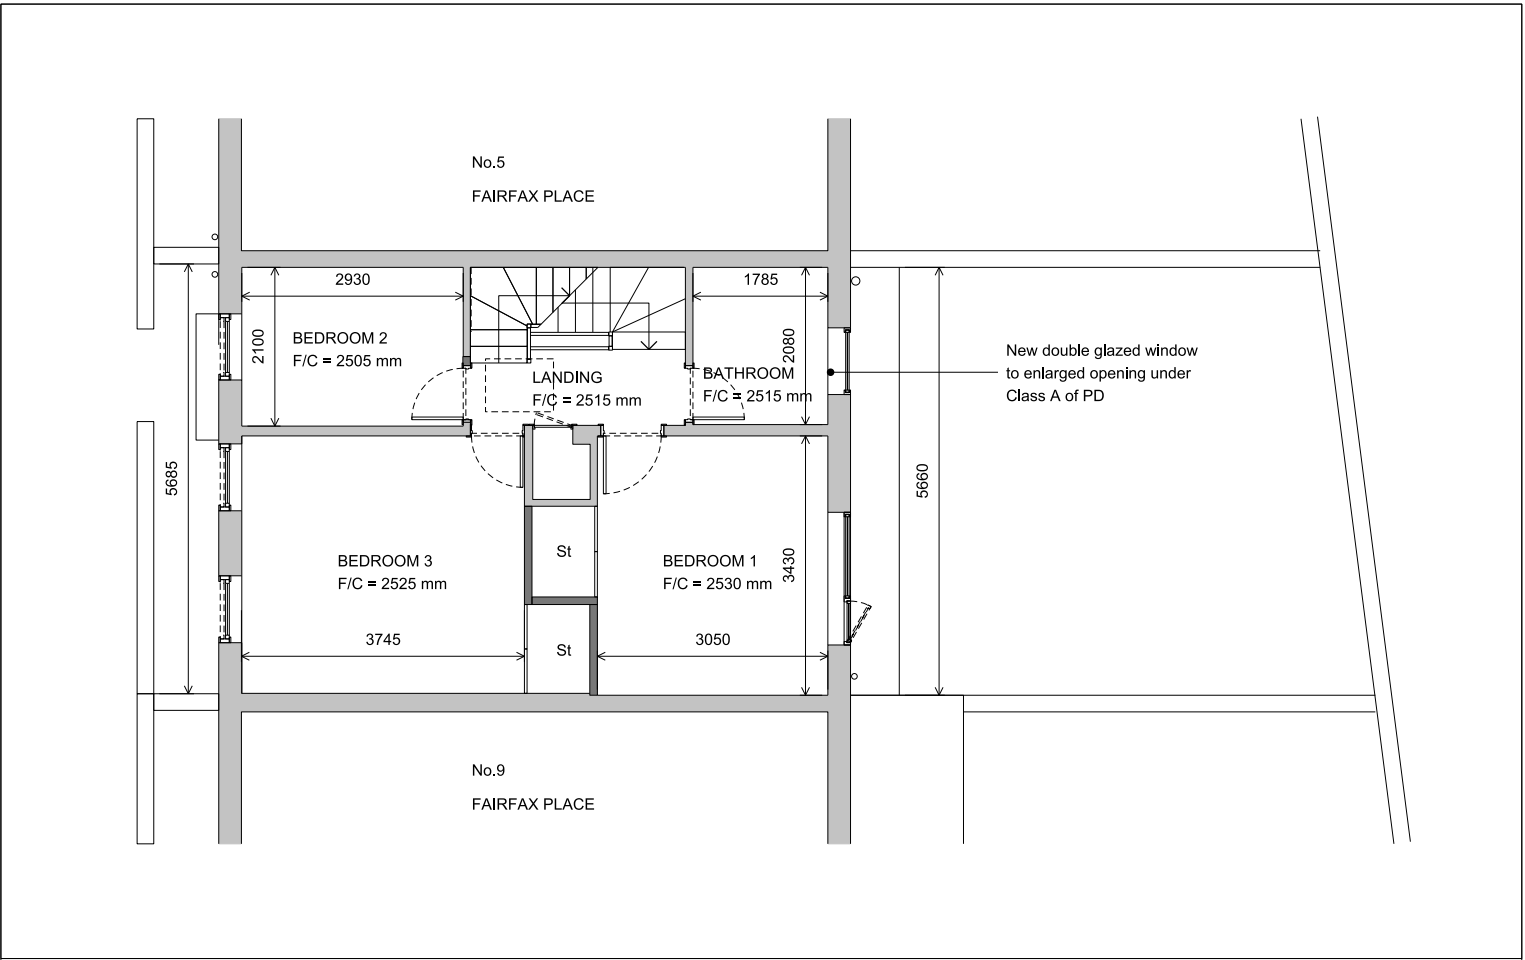


FIRST FLOOR PLAN

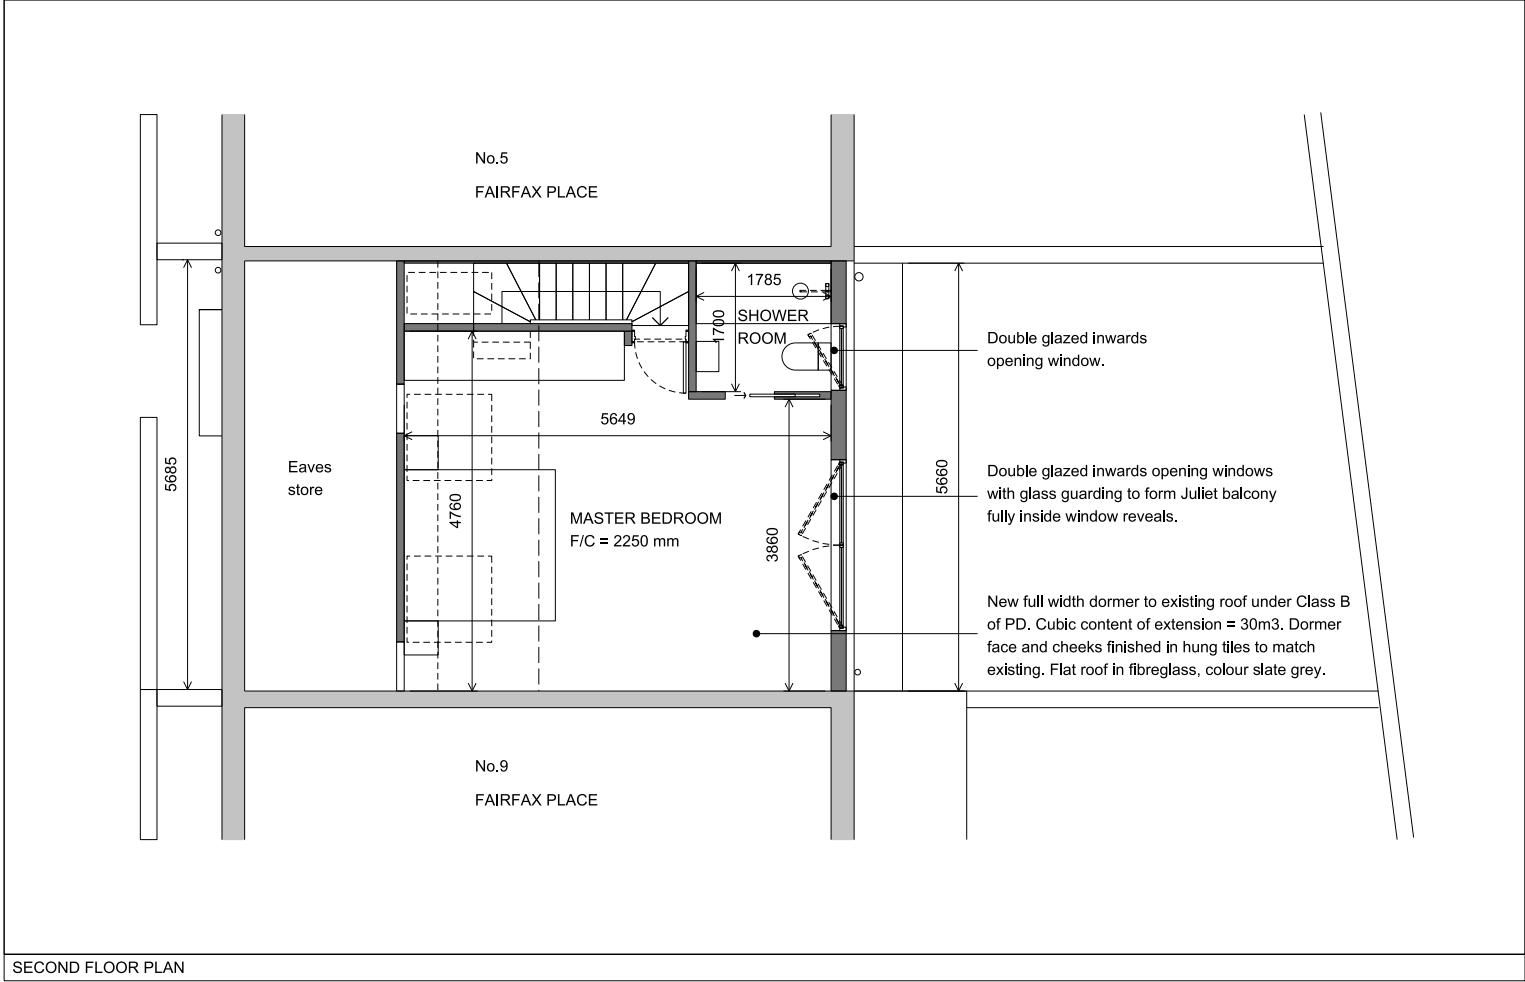

SECOND FLOOR PLAN

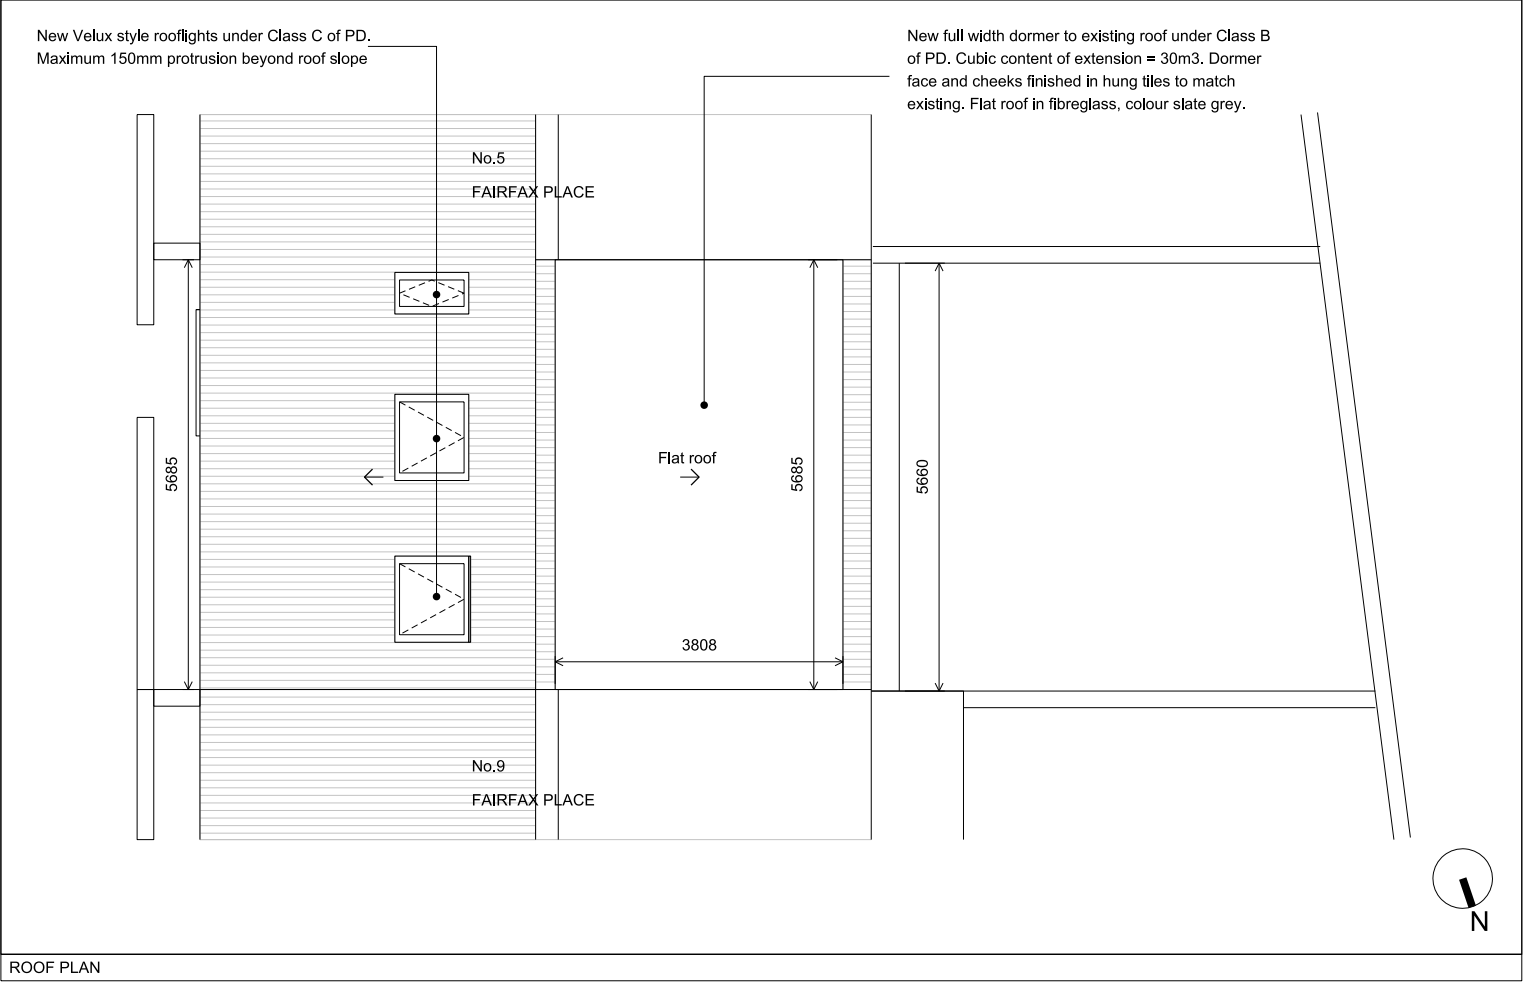

ROOF PLAN

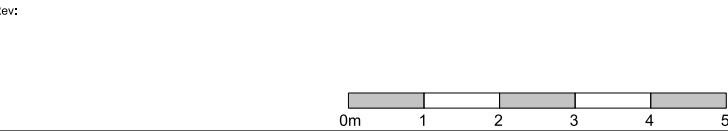

Note: 'PD' denotes Part 1 of The Town and Country Planning (General Permitted Development) Order 1995 and subsequent amendments.

Notes: Unless stated otherwise, all dimensions are in millimetres. All dimensions to be checked and confirmed on site by contractor and as such are to be his responsibility. Any errors, omissions or discrepancies on this drawing are to be reported to the architect.

JOE WRIGHT ARCHITECTS  t: www.joewrightarchitects.co.uk  e: info@joewrightarchitects.co.uk	Client:	Drawing Proposed Drawings  Title: Plans	Scale: 1:100 @ A3	Date: 04.02.19
	Project: 7 Fairfax Place  Loft Conversion and Refurbishment			
			Dwg No: 1901-01_LD_101	Rev: A