


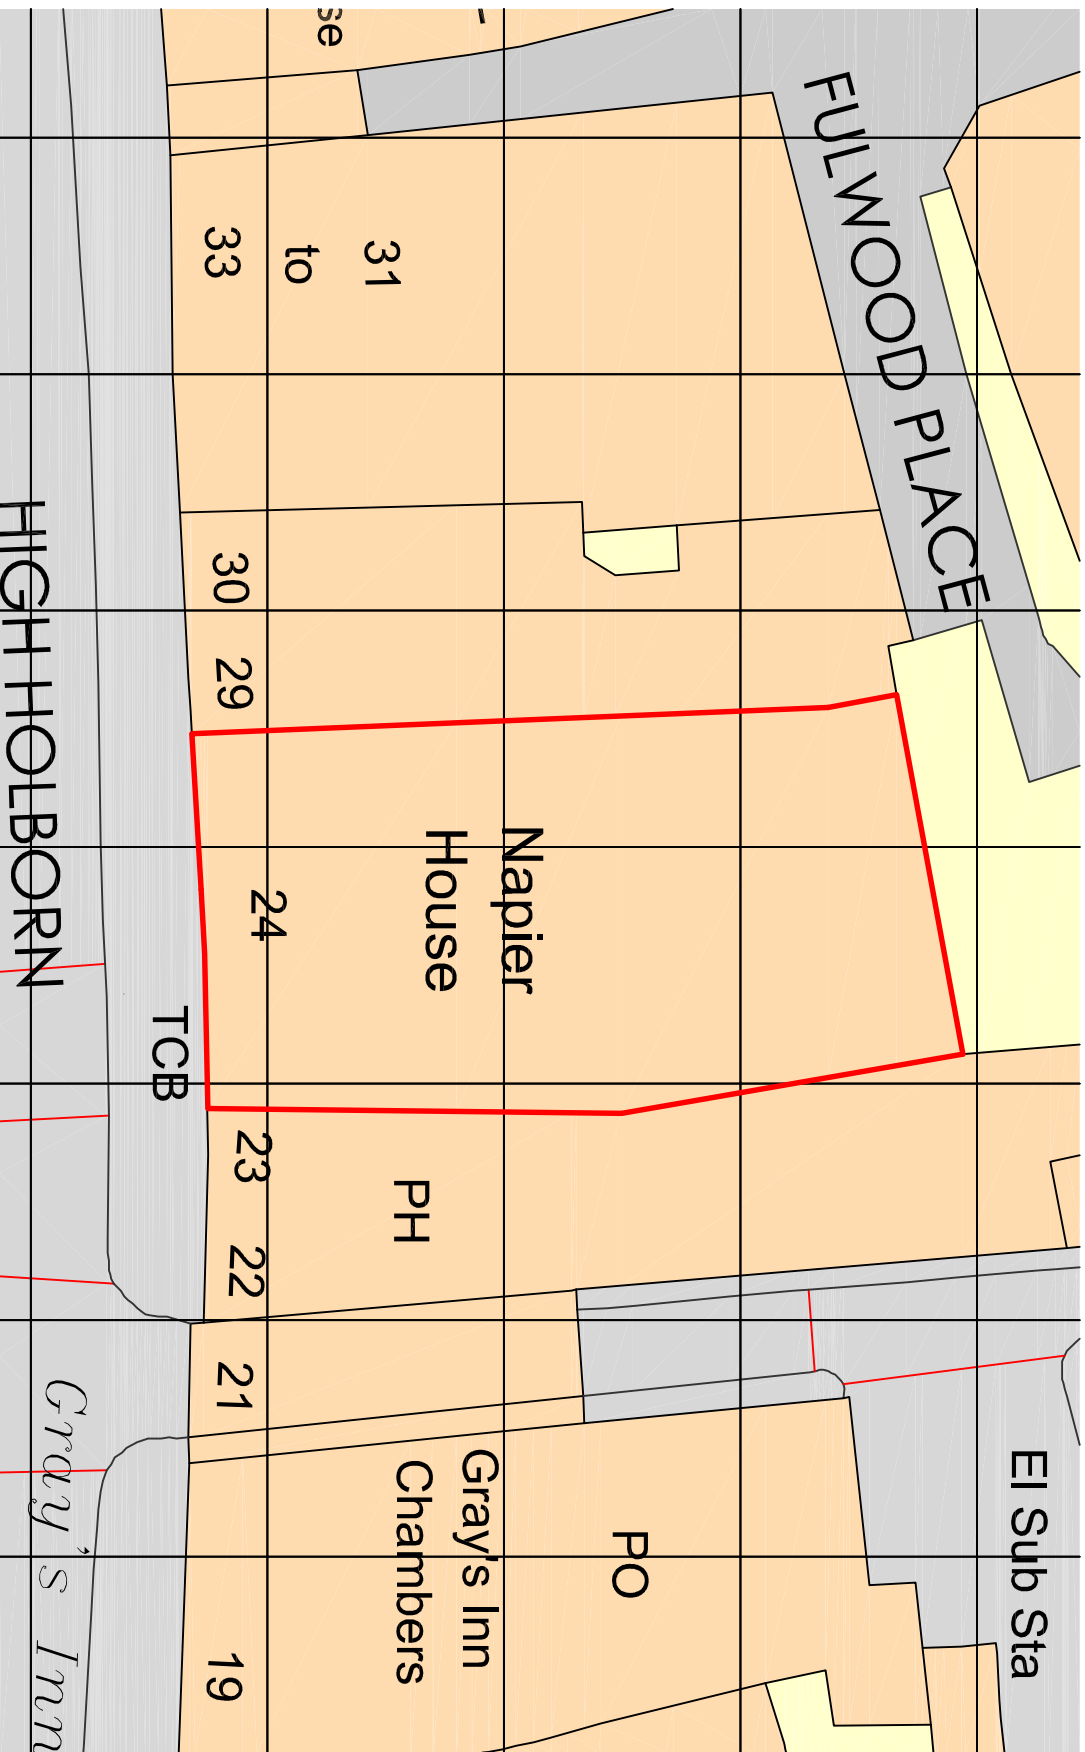

Ordnance Survey, (c) Crown Copyright 2019. All rights reserved. Licence number 100022432

## Site Plan

SCALE BAR 1:200

0 2 4 6 8 10 12 14 16 18 20



METRES



|                  |          |      |    |          |
|------------------|----------|------|----|----------|
| X PLANNING ISSUE |          |      |    | 11.01.19 |
| Rev              | Revision | Date | By |          |

### NOTES

All setting out dimensions and points will be found on the construction issue drawings.  
All dimensions to be checked on site prior to commencement of works. Do not scale this drawing.

Issue

**PLANNING**

Project

**NAPIER HOUSE  
HIGH HOLBORN**

Detail

**SITE PLAN**

|                     |            |
|---------------------|------------|
| Scale               | Date       |
| 1:200 @ A4          | 11.01.2019 |
| Drawing No          | Revision   |
| <b>GD 506/L/501</b> | <b>X</b>   |

