

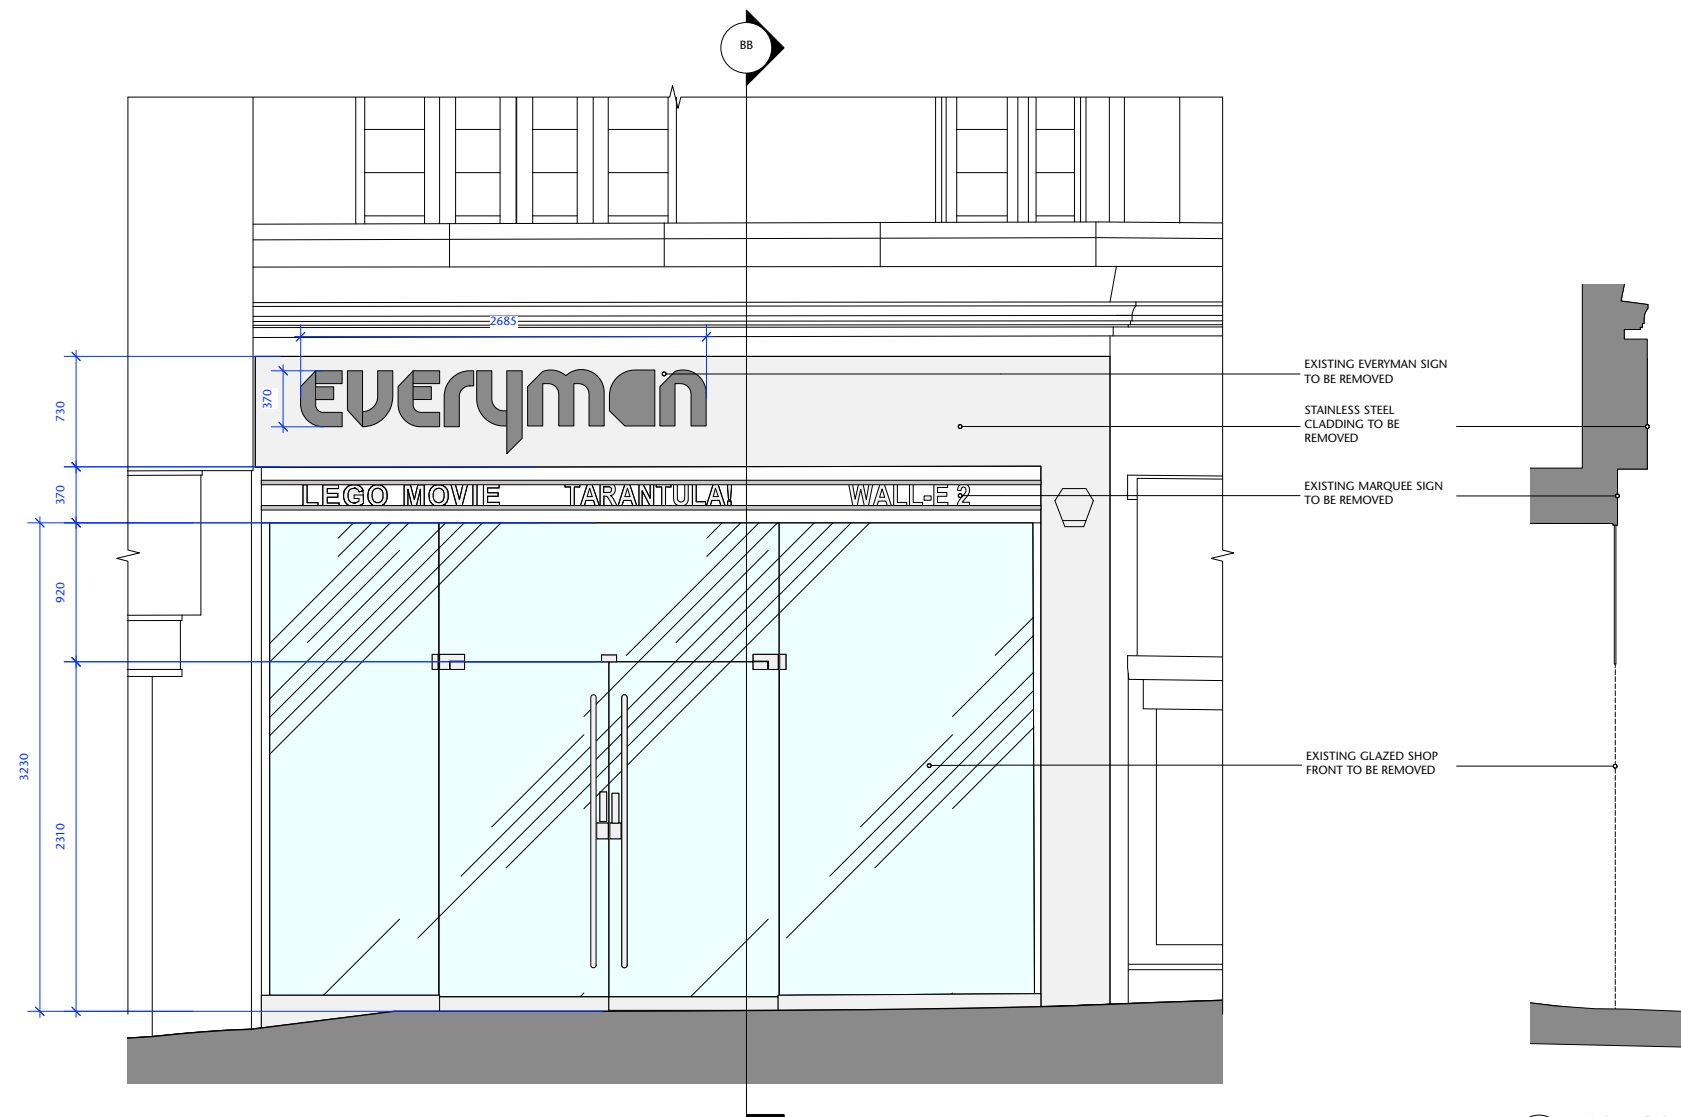
 



1 EXISTING SHOP FRONT PLAN
1:25 @ A1

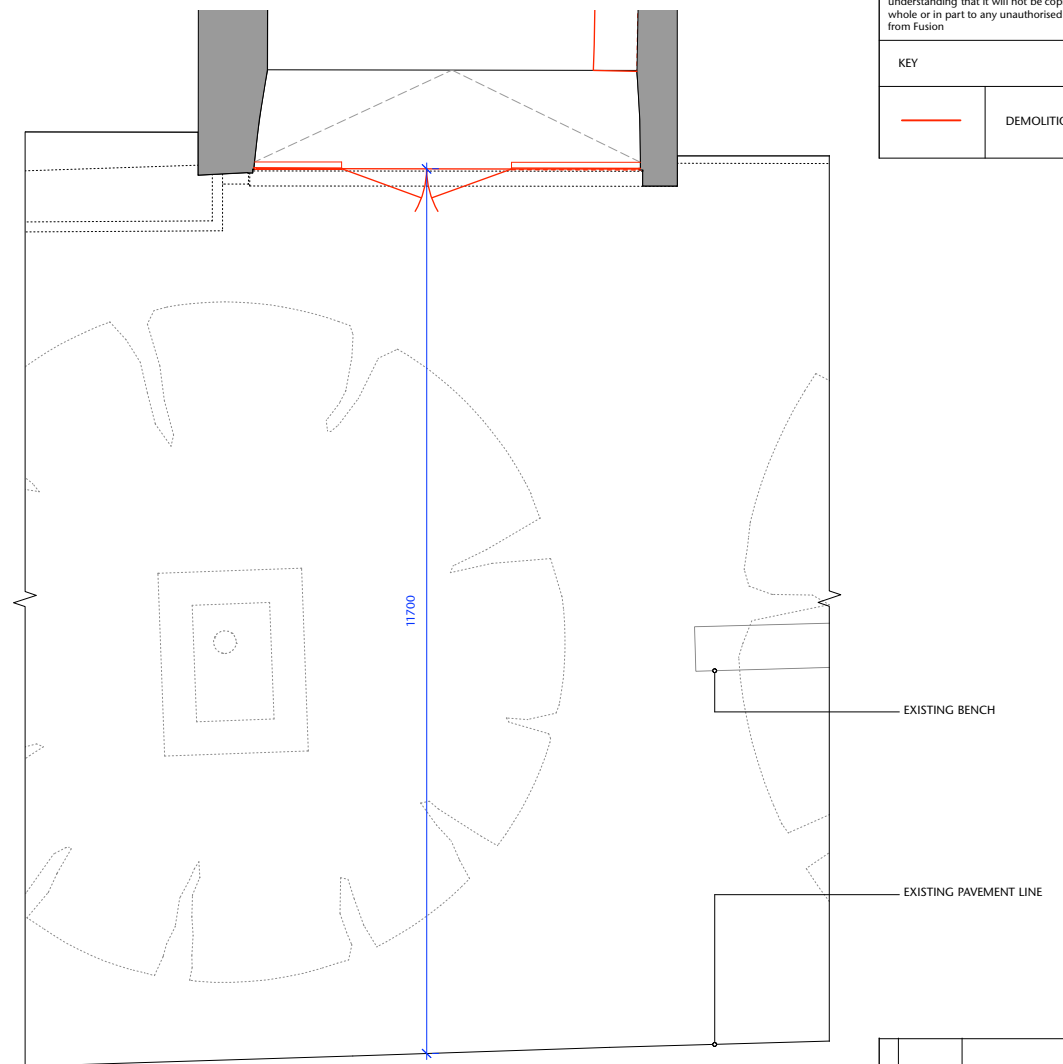


2 EXISTING SHOP FRONT ELEVATION A
1:25 @ A1

 

EXISTING SHOP FRONT FULL PLAN
1:50 @ A1

 

3 EXISTING SHOP FRONT SECTION BB
1:25 @ A1

 

Notes	
This drawing should not be scaled. The contractor is to verify all dimensions and conditions on site. This drawing is the property of Fusion and they reserve the copyright. It is issued on the understanding that it will not be copied, reproduced or disclosed in whole or in part to any unauthorised party without written permission from Fusion.	
KEY	
	DEMOLITIONS

FUSION
design and architecture

4 Risborough Street London SE1 0HE
Tel: 020 7928 9982 Fax: 020 7928 9994
email : mail@fusiondna.co.uk

Job Name:	EVERYMAN BELSIZE PARK		
Site Address:	203 Haverstock Hill, London, NW3 4QG		
Drg Name:	EXISTING SHOP FRONT		
Status:	FOR TENDER		
Drawn by:	HK	Checked by:	LE
Scale:	1:25 @ A1 / 1:50 @ A3	Date:	JAN 2019
Job/Drg N°:	106.44/300		