



Notes  
This drawing should not be scaled. The contractor is to verify all dimensions and conditions on site. This drawing is the property of Fusion and they reserve the copyright. It is issued on the understanding that it will not be copied, reproduced or disclosed in whole or in part to any unauthorised party without written permission from Fusion

NOTE: ALL SHOPFRONT  
GLAZING MUST ACHIEVE  
1.8 W/m2K.

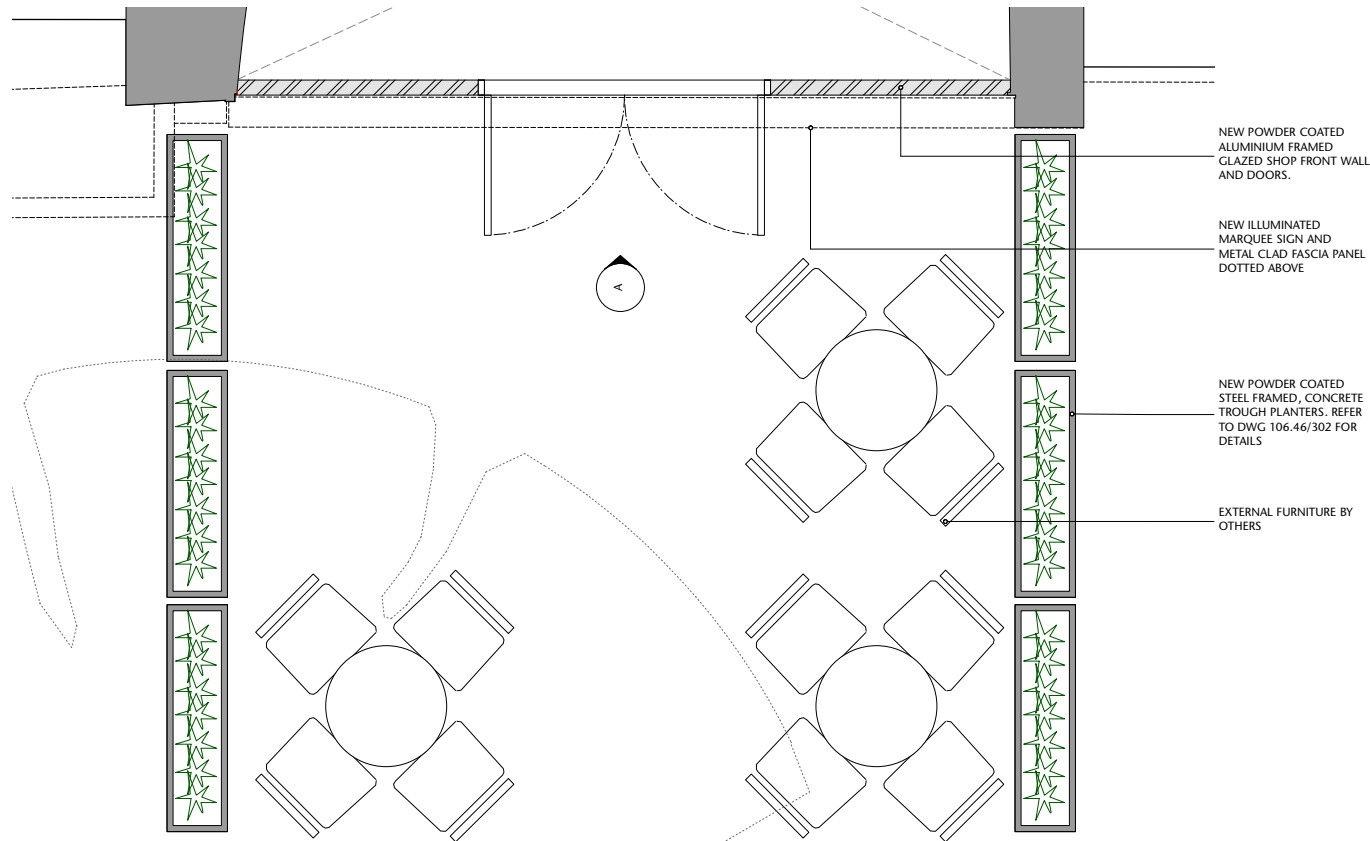


1 PROPOSED SHOP FRONT PLAN  
1:25 @ A1

0.0 0.5 1.0 1.5 2.0 M

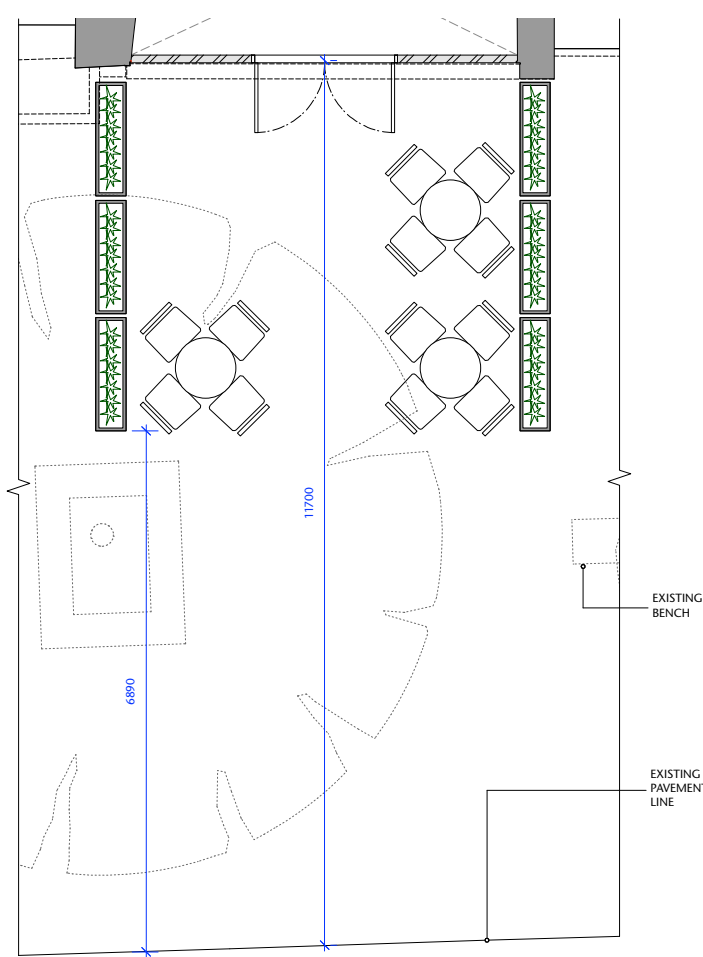


PROPOSED SHOP FRONT OVERALL PLAN  
1:50 @ A1

0 1 2 3 4 5 M

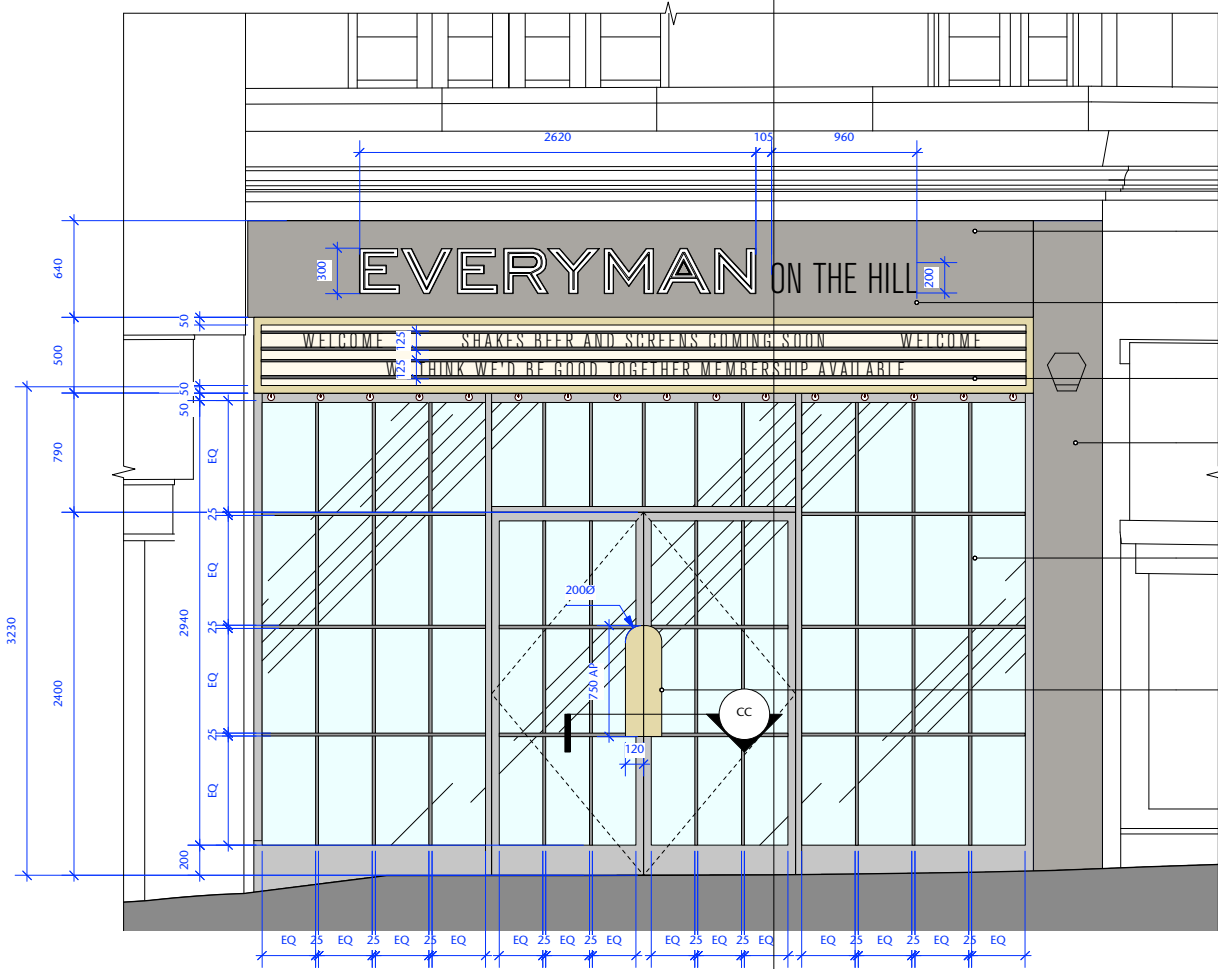



2 PROPOSED SHOP FRONT ELEVATION A  
1:25 @ A1

0.0 0.5 1.0 1.5 2.0 M

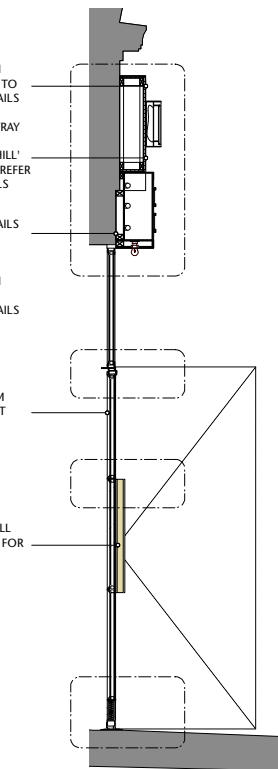

3 PROPOSED SHOP FRONT SECTION BB  
1:25 @ A1

0.0 0.5 1.0 1.5 2.0 M

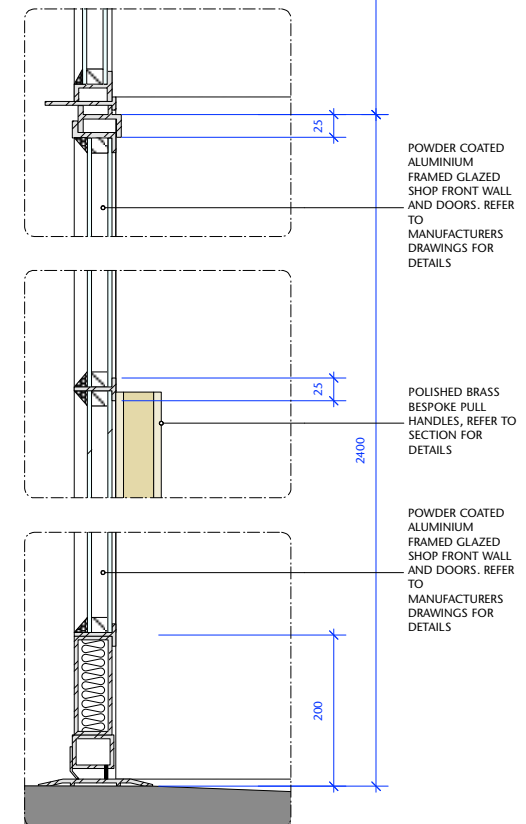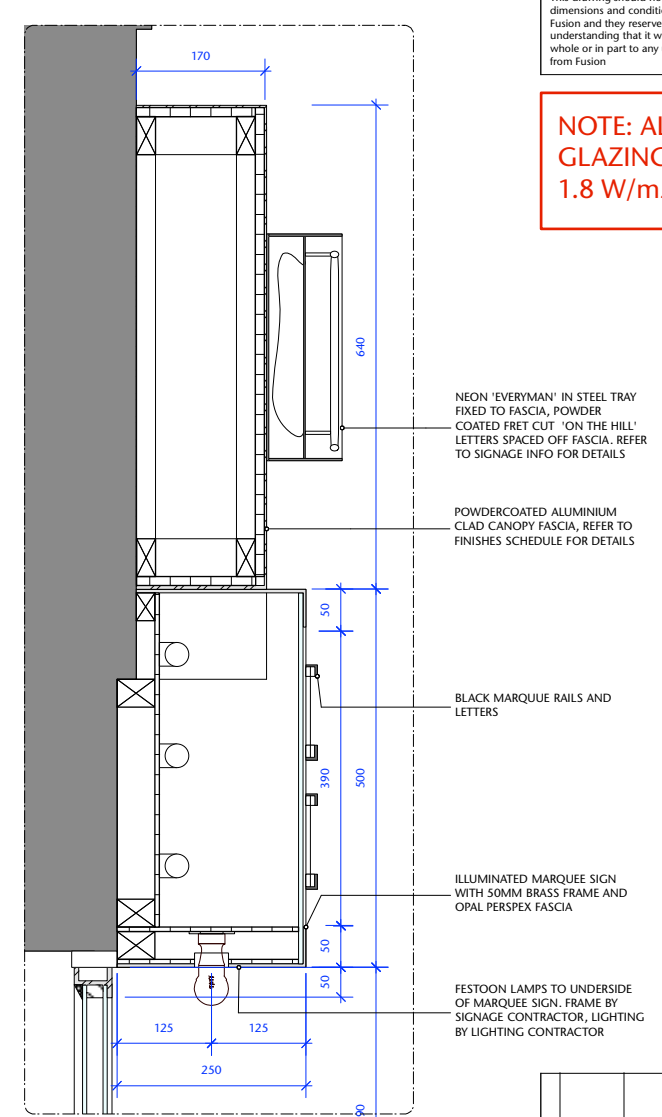

4 SECTION DETAIL  
1:5 @ A1

FUSION  
design and architecture



4 Risborough Street London SE1 0HE  
Tel: 020 7928 9982 Fax: 020 7928 9994  
email: mail@fusiondna.co.uk

Job Name: **EVERYMAN BELSIZE PARK**

Site Address: 203 Haverstock Hill, London, NW3 4QG

Drg Name: **PROPOSED SHOP FRONT**

Status: FOR TENDER

Drawn by: HK Checked by: LE

Scale: AS SHOWN Date: JAN 2019

Job/Drg N°: **106.44/301**