



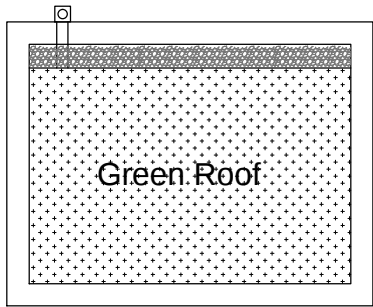


Roof Plan

SC. 1:50

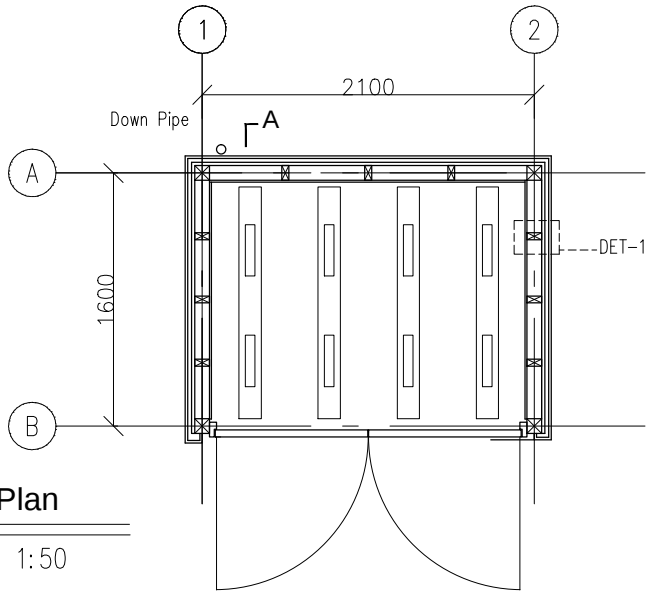


Plan

SC. 1:50

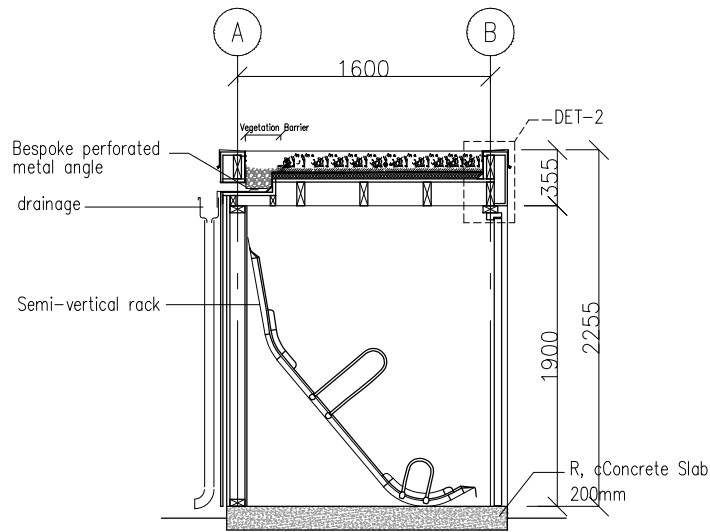


Section A

SC. 1:50

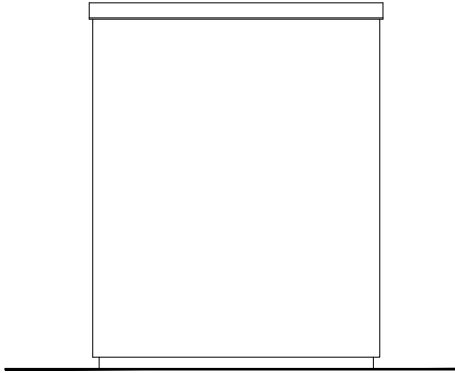


Side Elevation

SC. 1:50

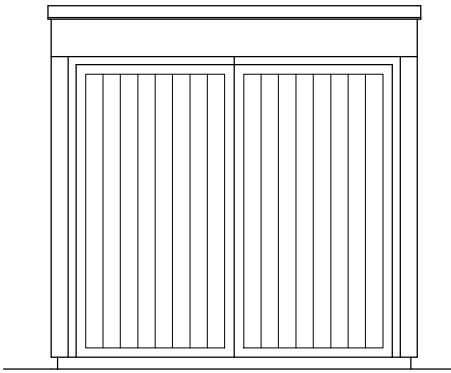


Front Elevation

SC. 1:50

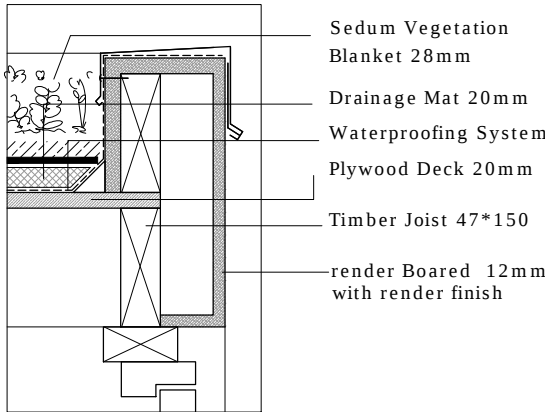


DET-2

SC. 1:10

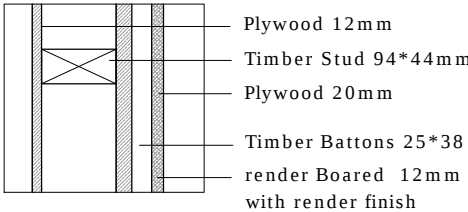

DET-1

SC. 1:10

 

3 Marlborough House
Somerset Road
London Sw19 5HZ
Tel: 0208 9465515
E-mail: info@artinhomes.co.uk

No.	Description	Date

Client : Mr. M Saadati	
Project Name : 53, Fitzroy Park	
Bike Store	
Project number	110
Date	03-09-2018
Drawn by	S.J.
Checked by	J.Y.
110-A3-07-01	
Scale 1 : 50,1:10 @ A3	