
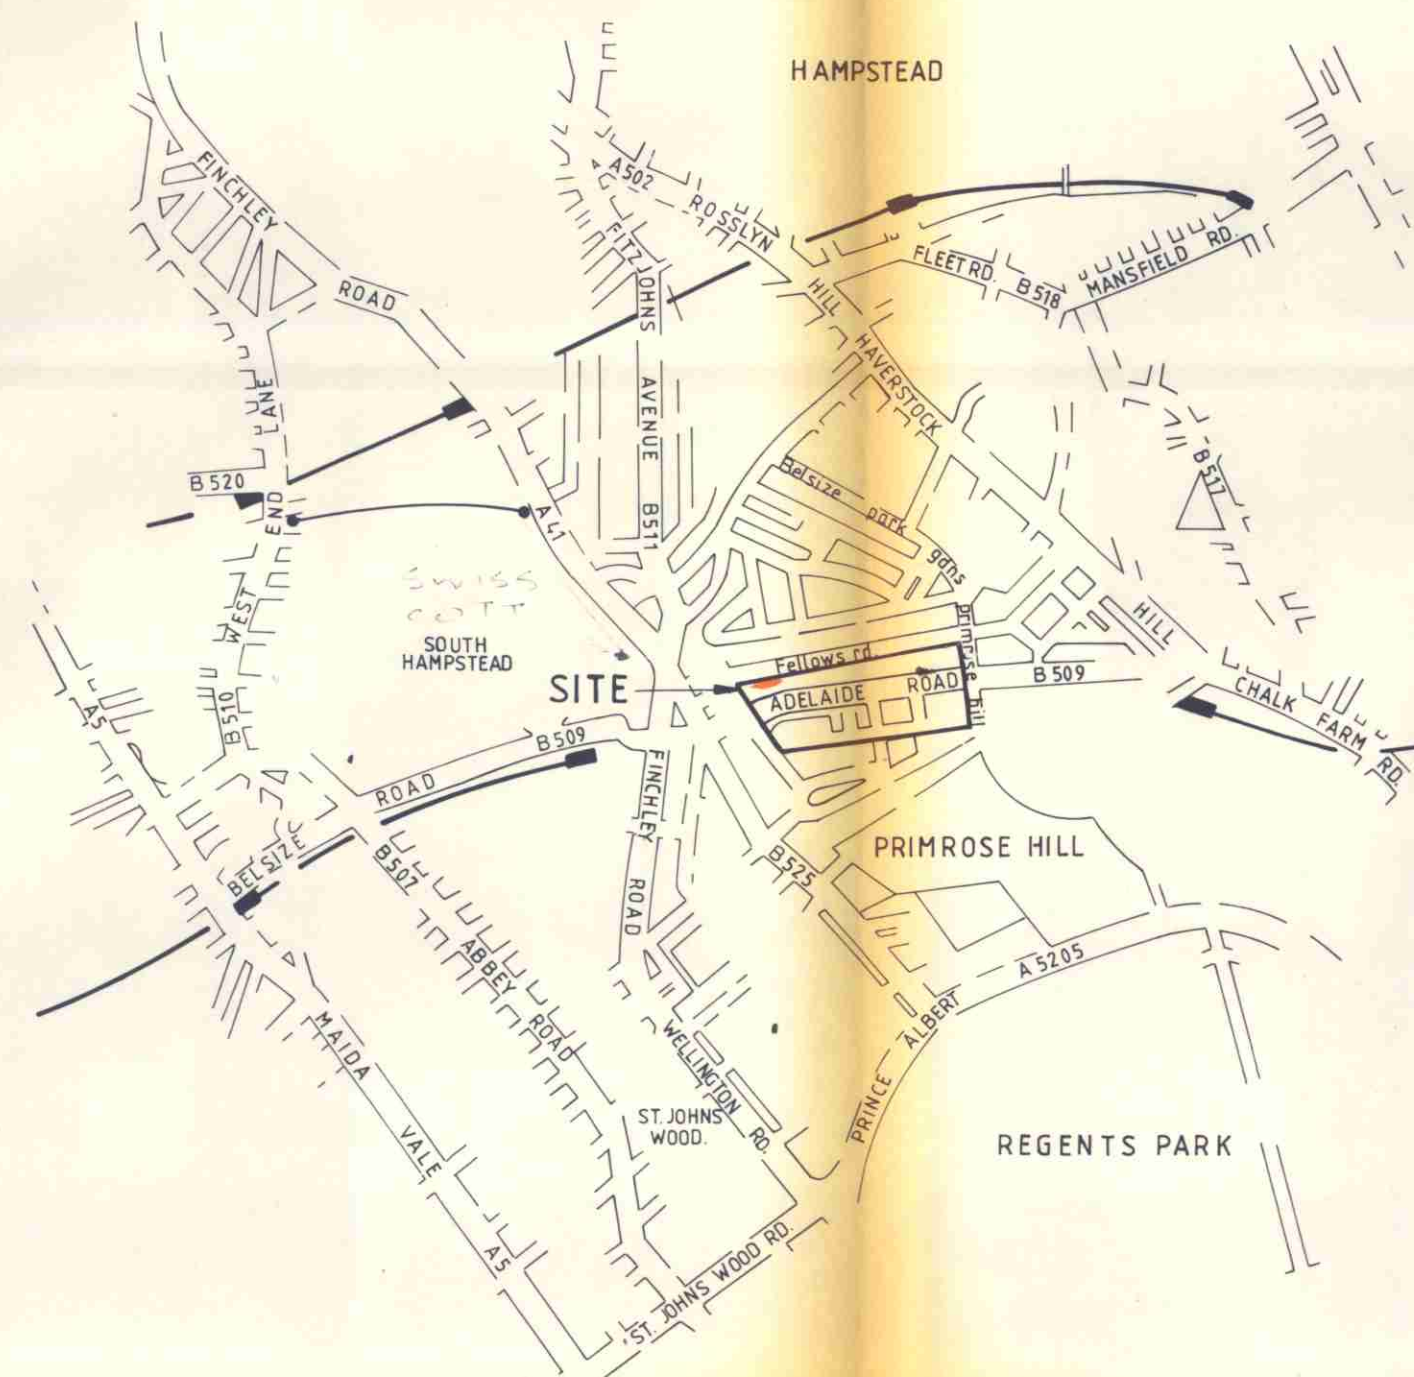


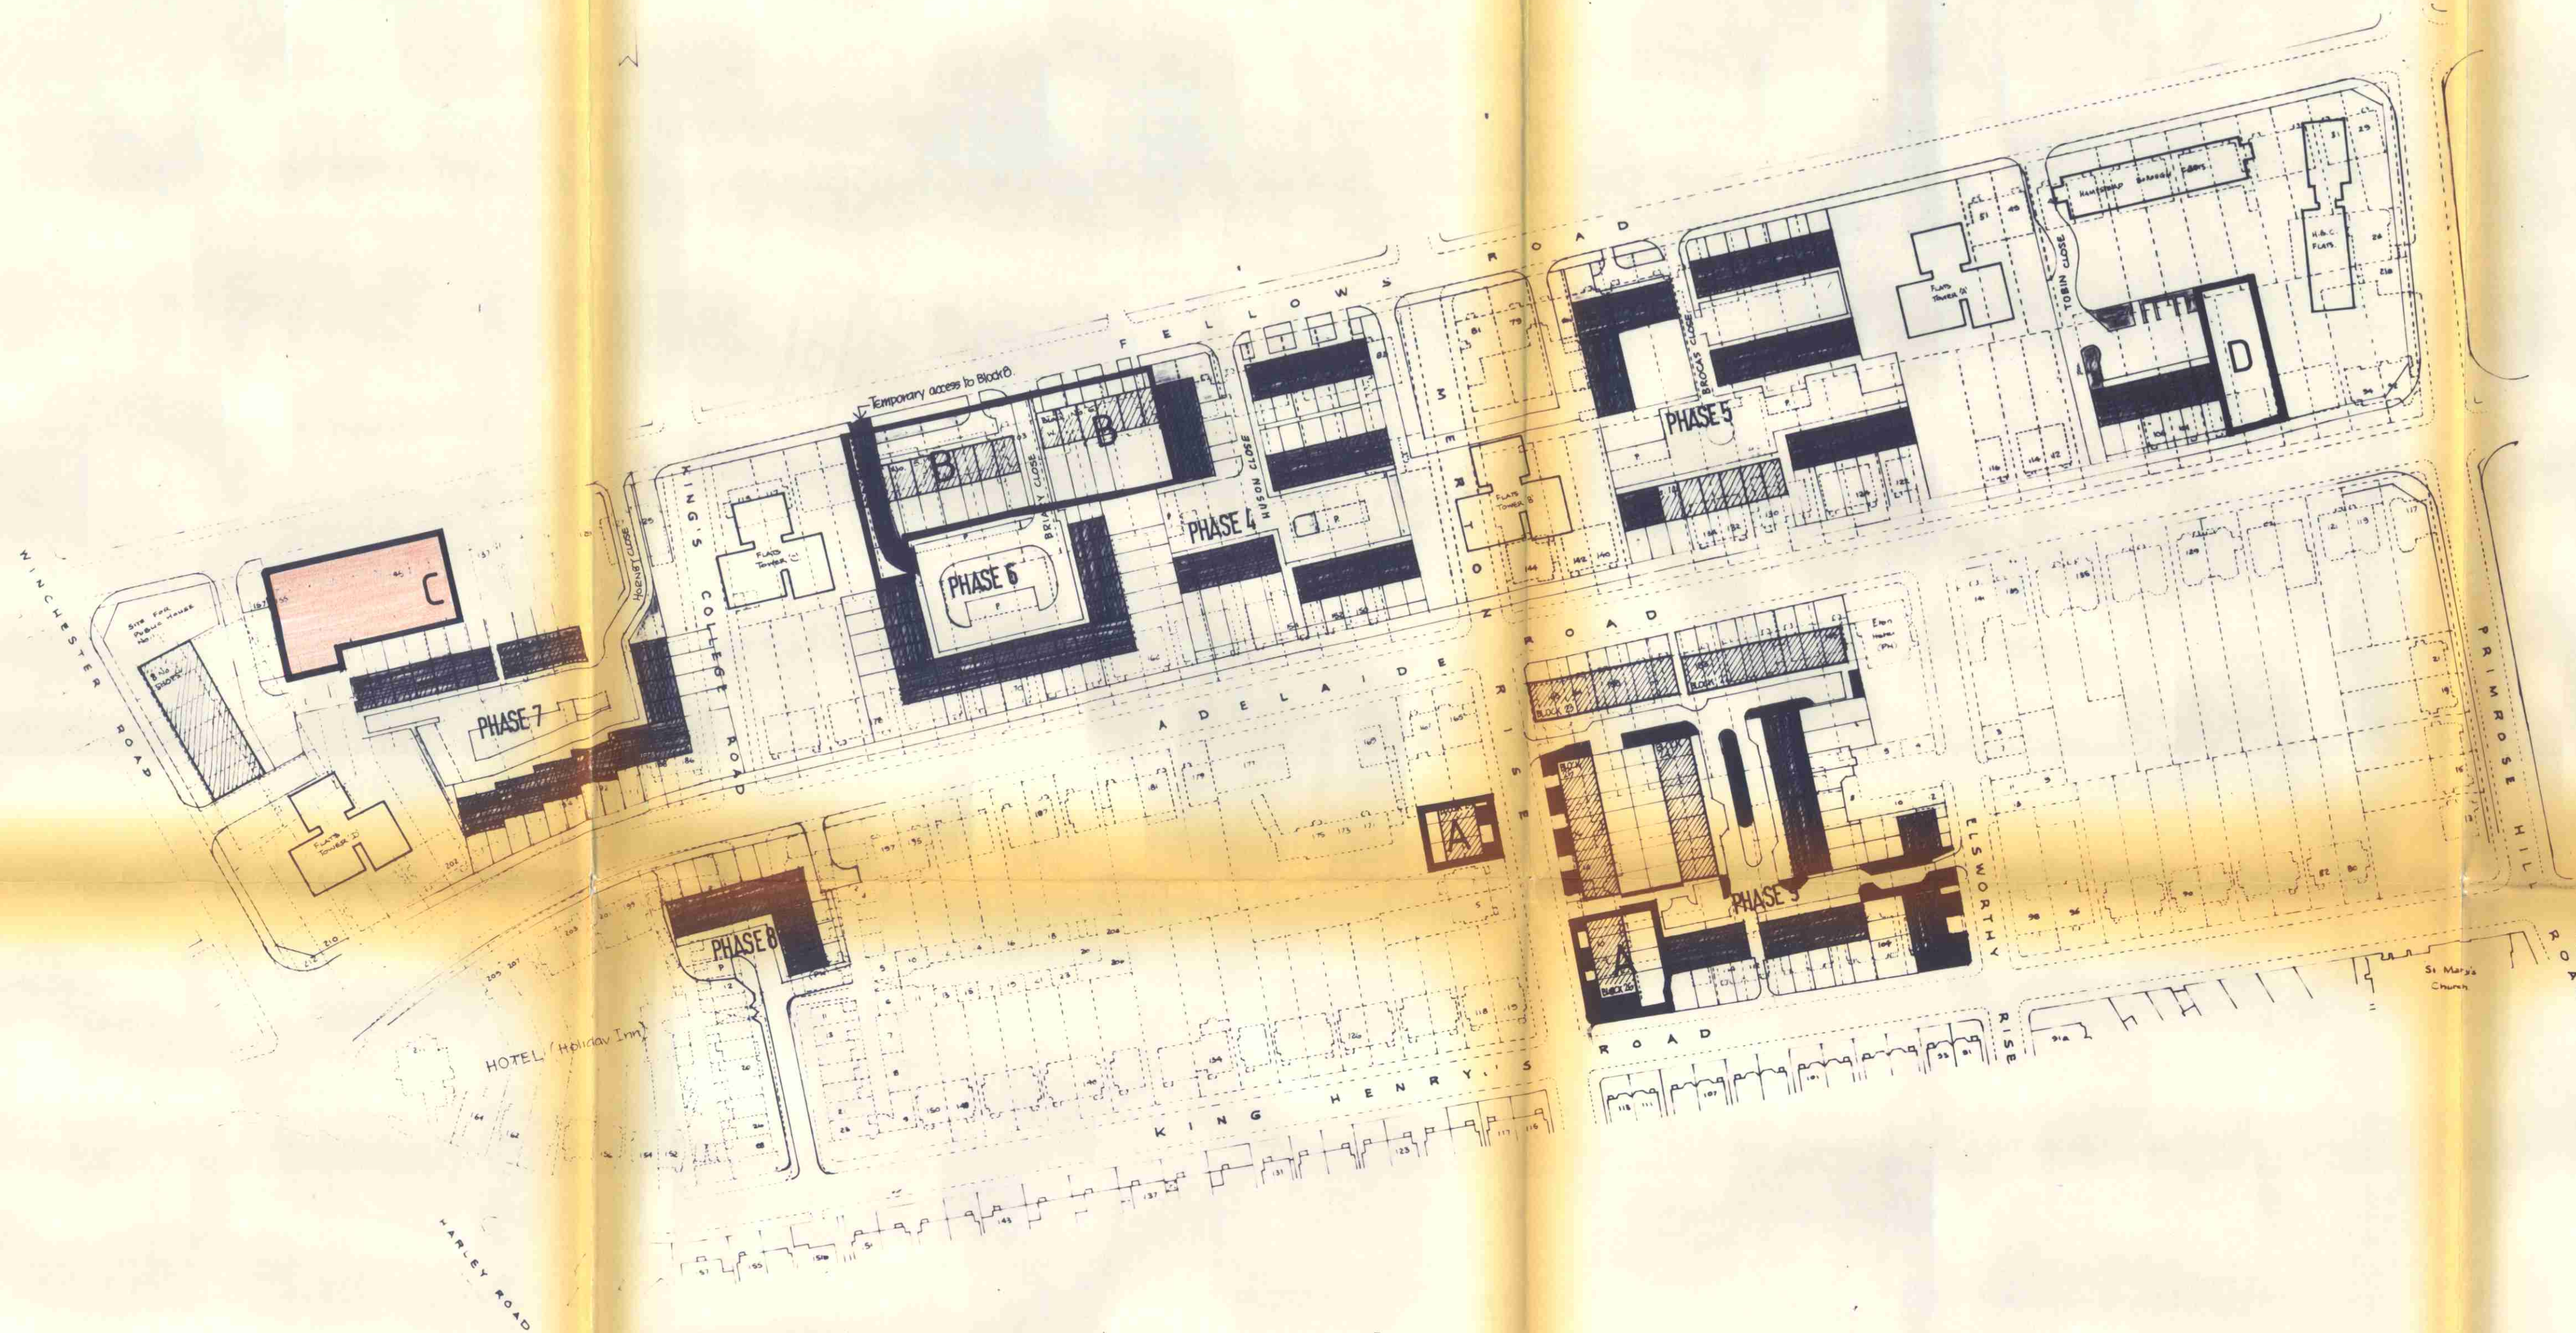

LONDON BOROUGH OF CAMDEN
TOWN AND COUNTRY PLANNING ACTS
23 JAN 1986
PLANS NOT APPROVED
ON BEHALF OF THE COUNCIL


TP 8501672

Drawn by Steve W	Checked by	Approved by	Scale 1:1250	Date 19:12:84
Project QUADRANGLES ADELAIDE ROAD, HAMPSTEAD, NW.3				
		Title PHASE LOCATION PLAN		
Goldsworth House St Johns Road Woking Surrey Woking 76155		Drawing No 1186/1		


NOTES DRAWING BASED UPON ORDNANCE SURVEY MAPS: TQ 2784 SW TQ 2784 SE TQ 2684 SE P - PARKING S - SEWER W - WATER BLOCKS WITH PLANNING PERMISSION BUT NOT CONSTRUCTED BLOCKS CONSTRUCTED, OCCUPIED OR UNDER CONSTRUCTION	
This drawing is a copy of the original.	
All dimensions must be checked on the ground. Dimensions only to be worked on & any errors must be immediately reported to the A. & S. Dept.	
REVISIONS B. Inserted new plots RSL C. Block 18 (Adjacent to Holiday Inn) added 24.10.84 D. Phase 3 Added Blocks 10-20mc 22.11.84 E. Site progress update information added. T.M.M.	
Project QUADRANGLES ADELAIDE ROAD HAMPSTEAD, LONDON NW.3.	
drawing SITE LAYOUT IMPOSED ON EXISTING DEVELOPMENT	
drg no 6177 02 018/84	
scale 1:1250	
date OCTOBER 1982	
drawn by RSL checked by	
signed	




FRONT ELEVATION

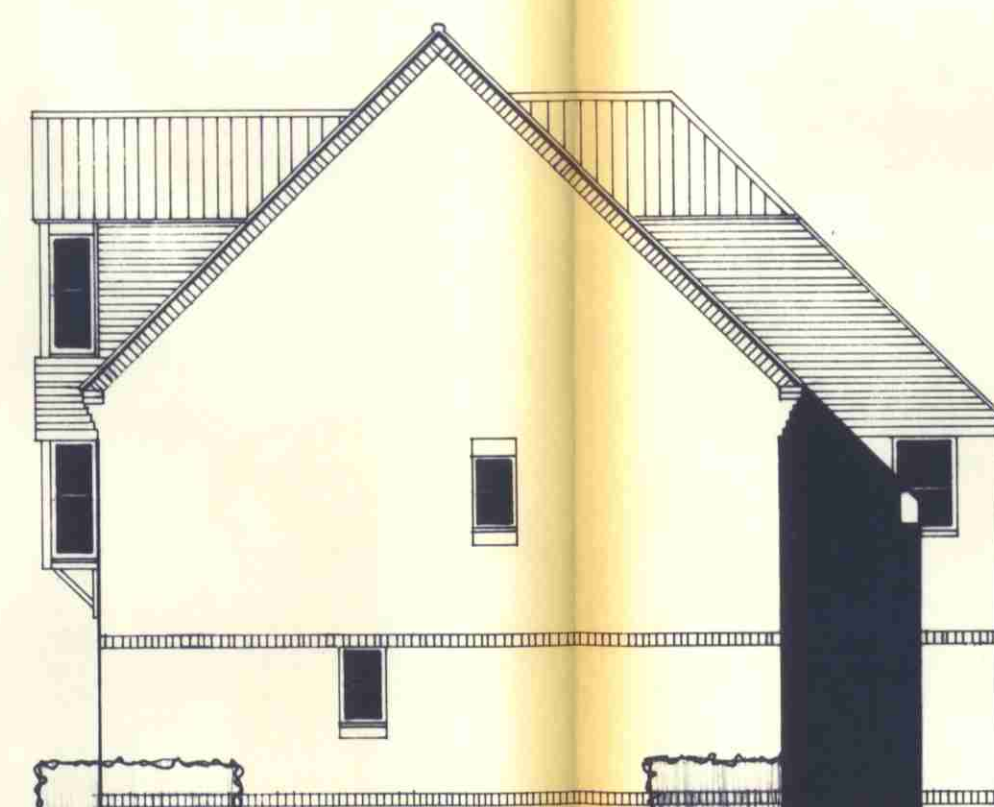


SIDE ELEVATION

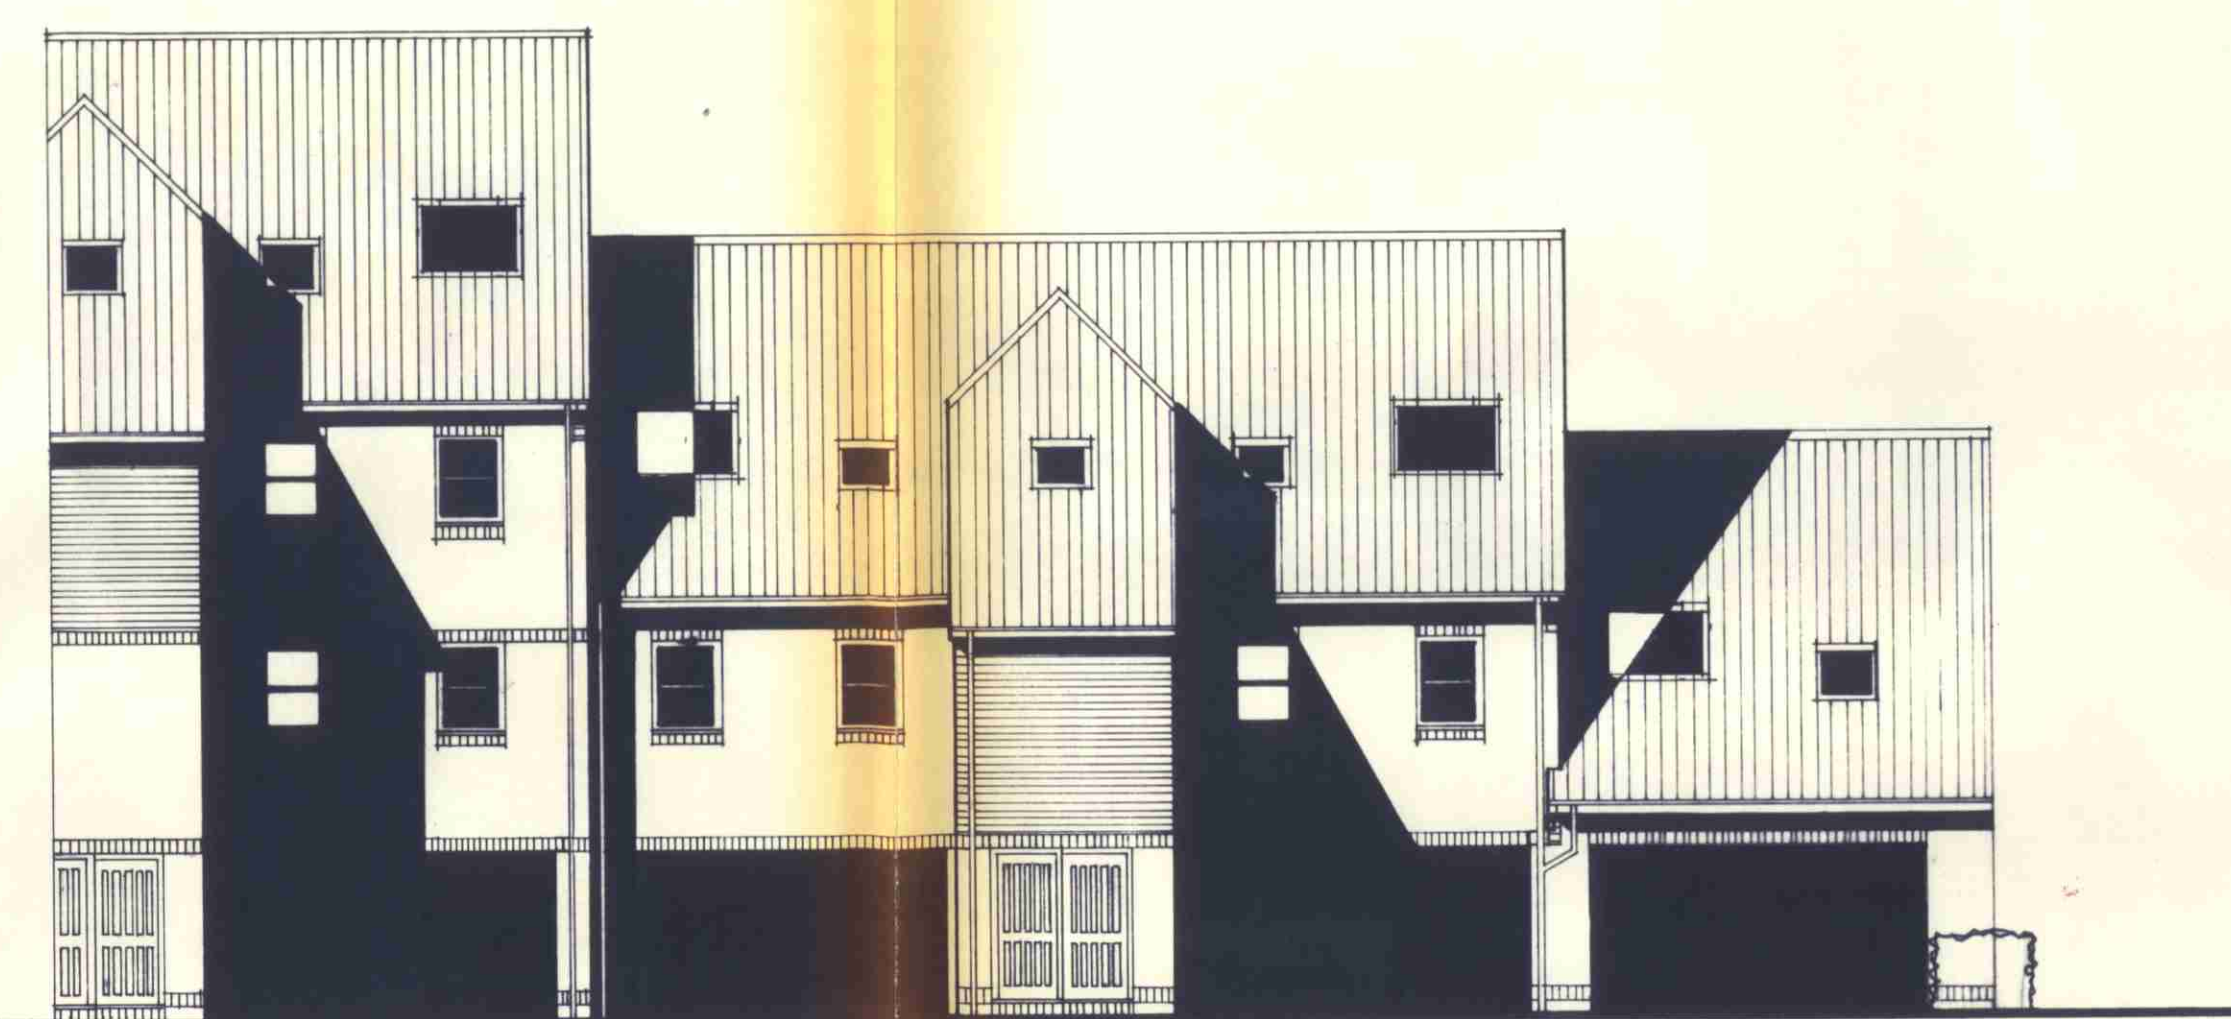


REAR ELEVATION

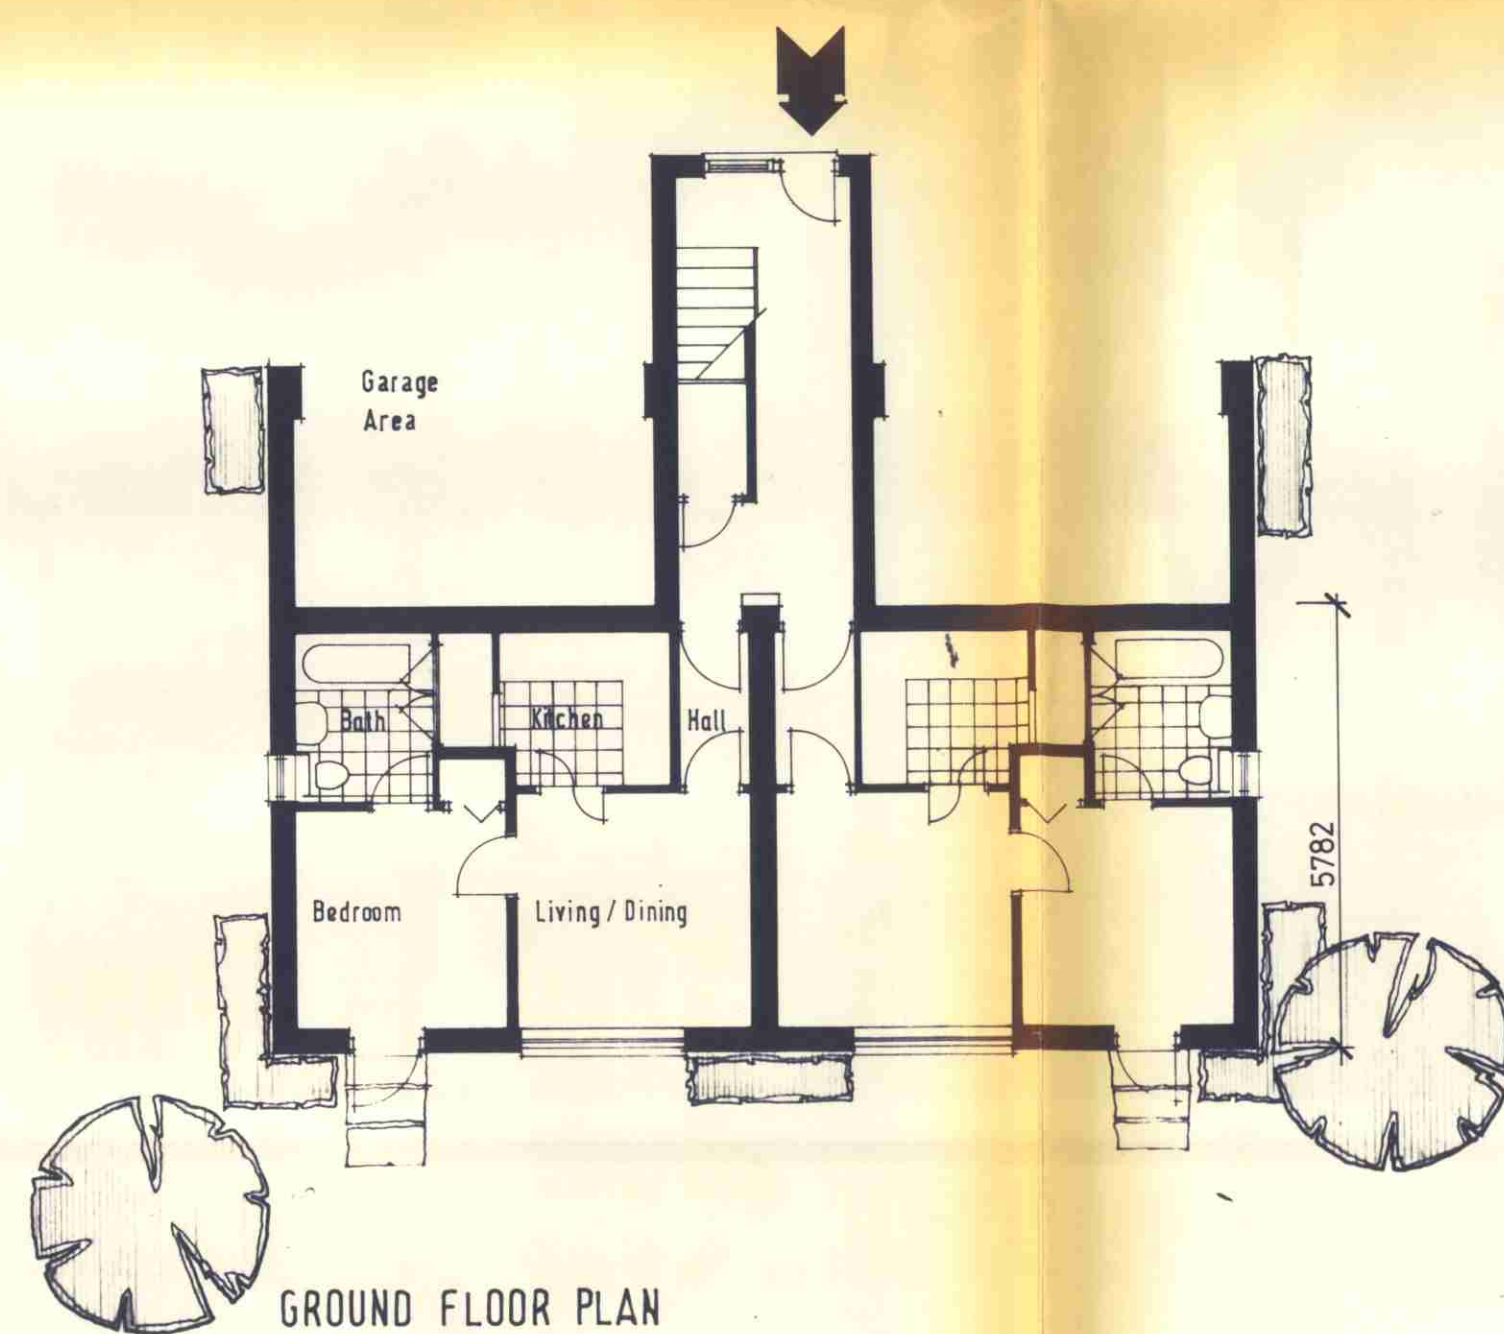

GROUND FLOOR PLAN
EALING 1A

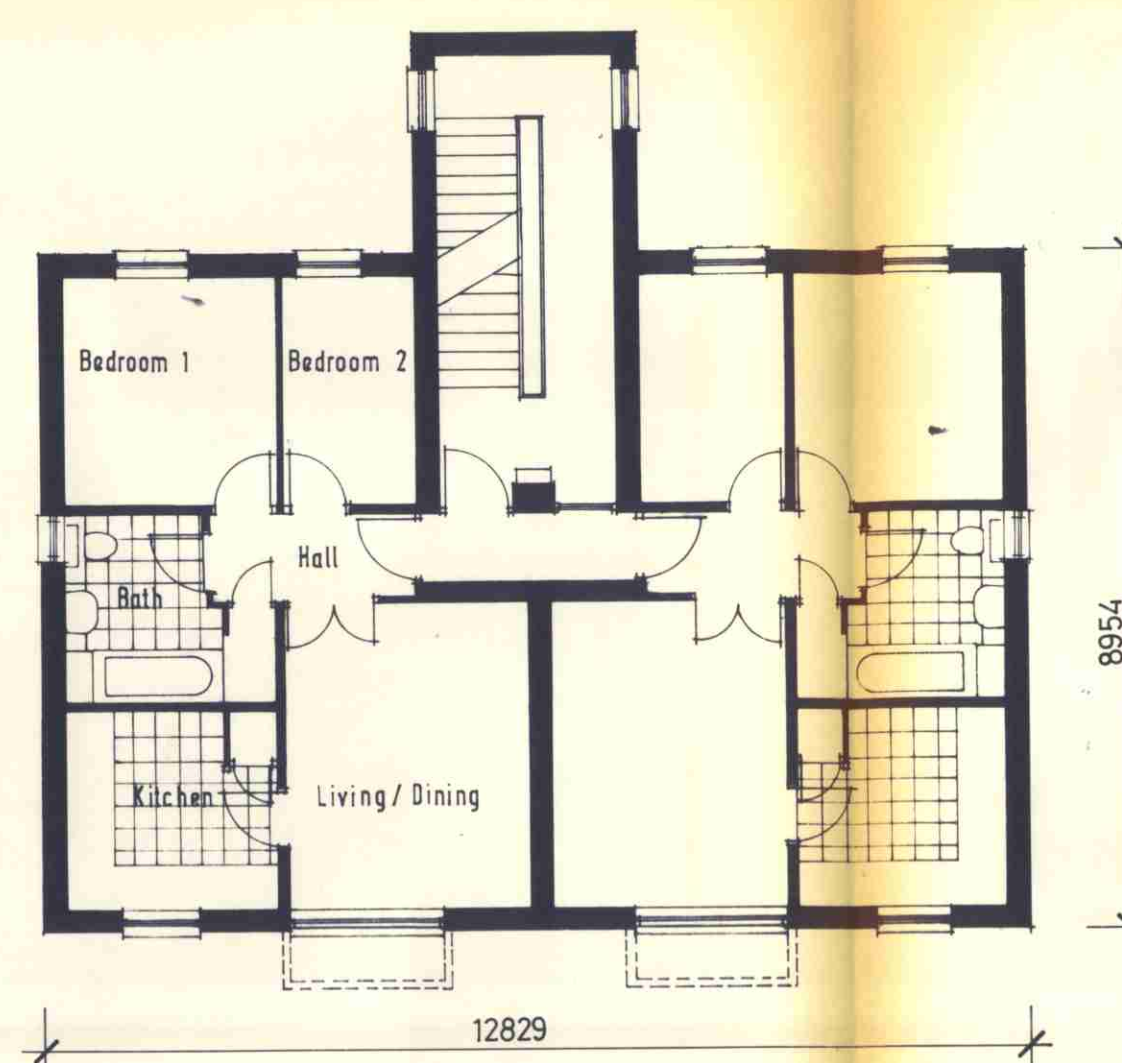

INTERMEDIATE FLOOR
EALING 2 & 1B

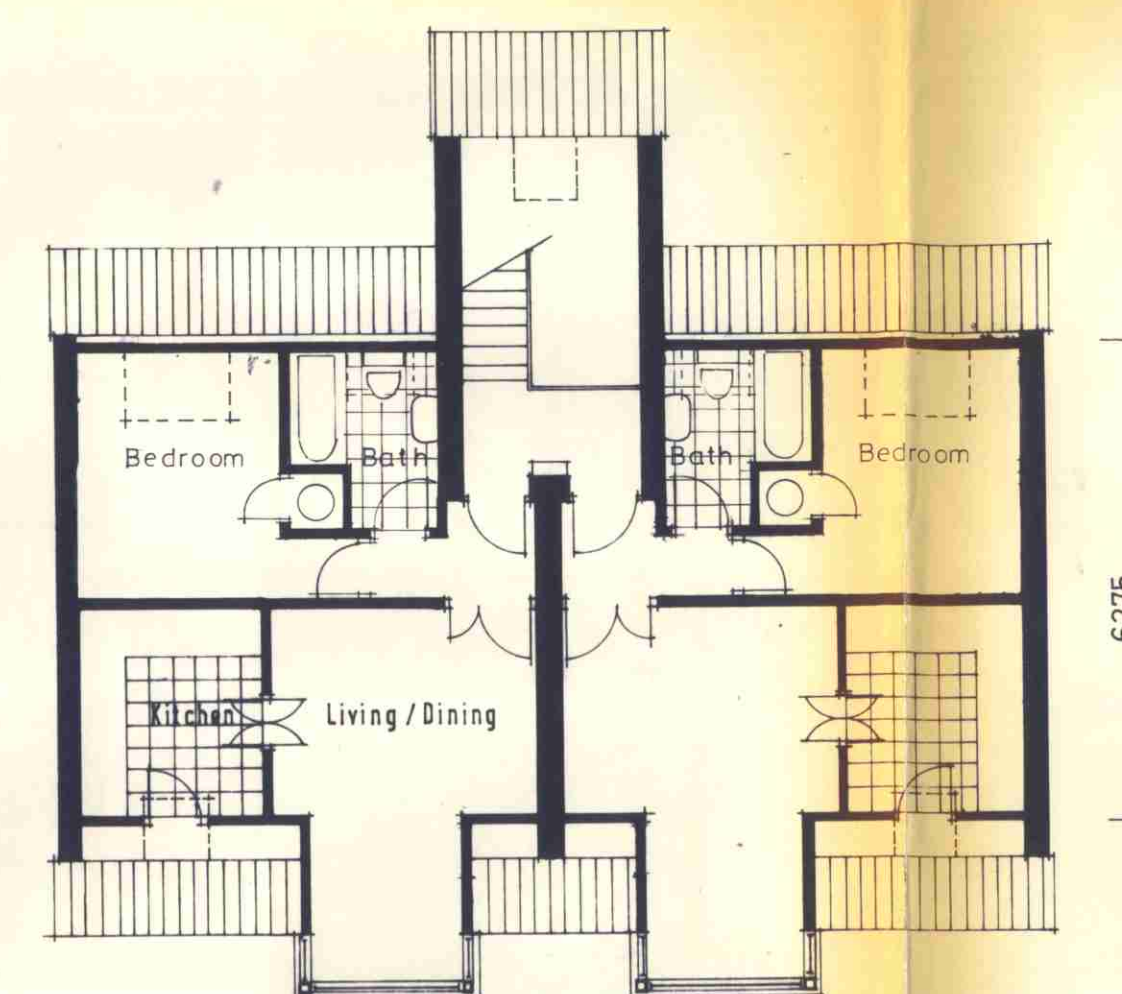

ROOF LEVEL
RUSKIN

NOTE
THIS DRAWING SHOWS TYPICAL SITUATIONS
FOR PRECISE INFORMATION SEE
SITE LAYOUT & DETAIL DRAWINGS

LONDON BOROUGH OF CAMDEN
TOWN AND COUNTRY PLANNING ACTS
23 JAN 1986
APPROVED
PLANS NOT APPROVED
ON BEHALF OF THE COUNCIL

TP8501672

Rev	Description	Date
A	RUSKIN REVISED	25-9-85

**New
Ideal Homes Limited**

Architects Dept.
Goldsworth House,
St. John's Road,
Woking, Surrey, GU 21 1QX.
Tel. Woking (04862) 76155



drawn
date

scale 1:100

project

EALING AND RUSKIN FLATS
QUADRANGLES Phase C

title

PLANS AND ELEVATIONS

drg.no. E1 / E2 / R

rev. A