

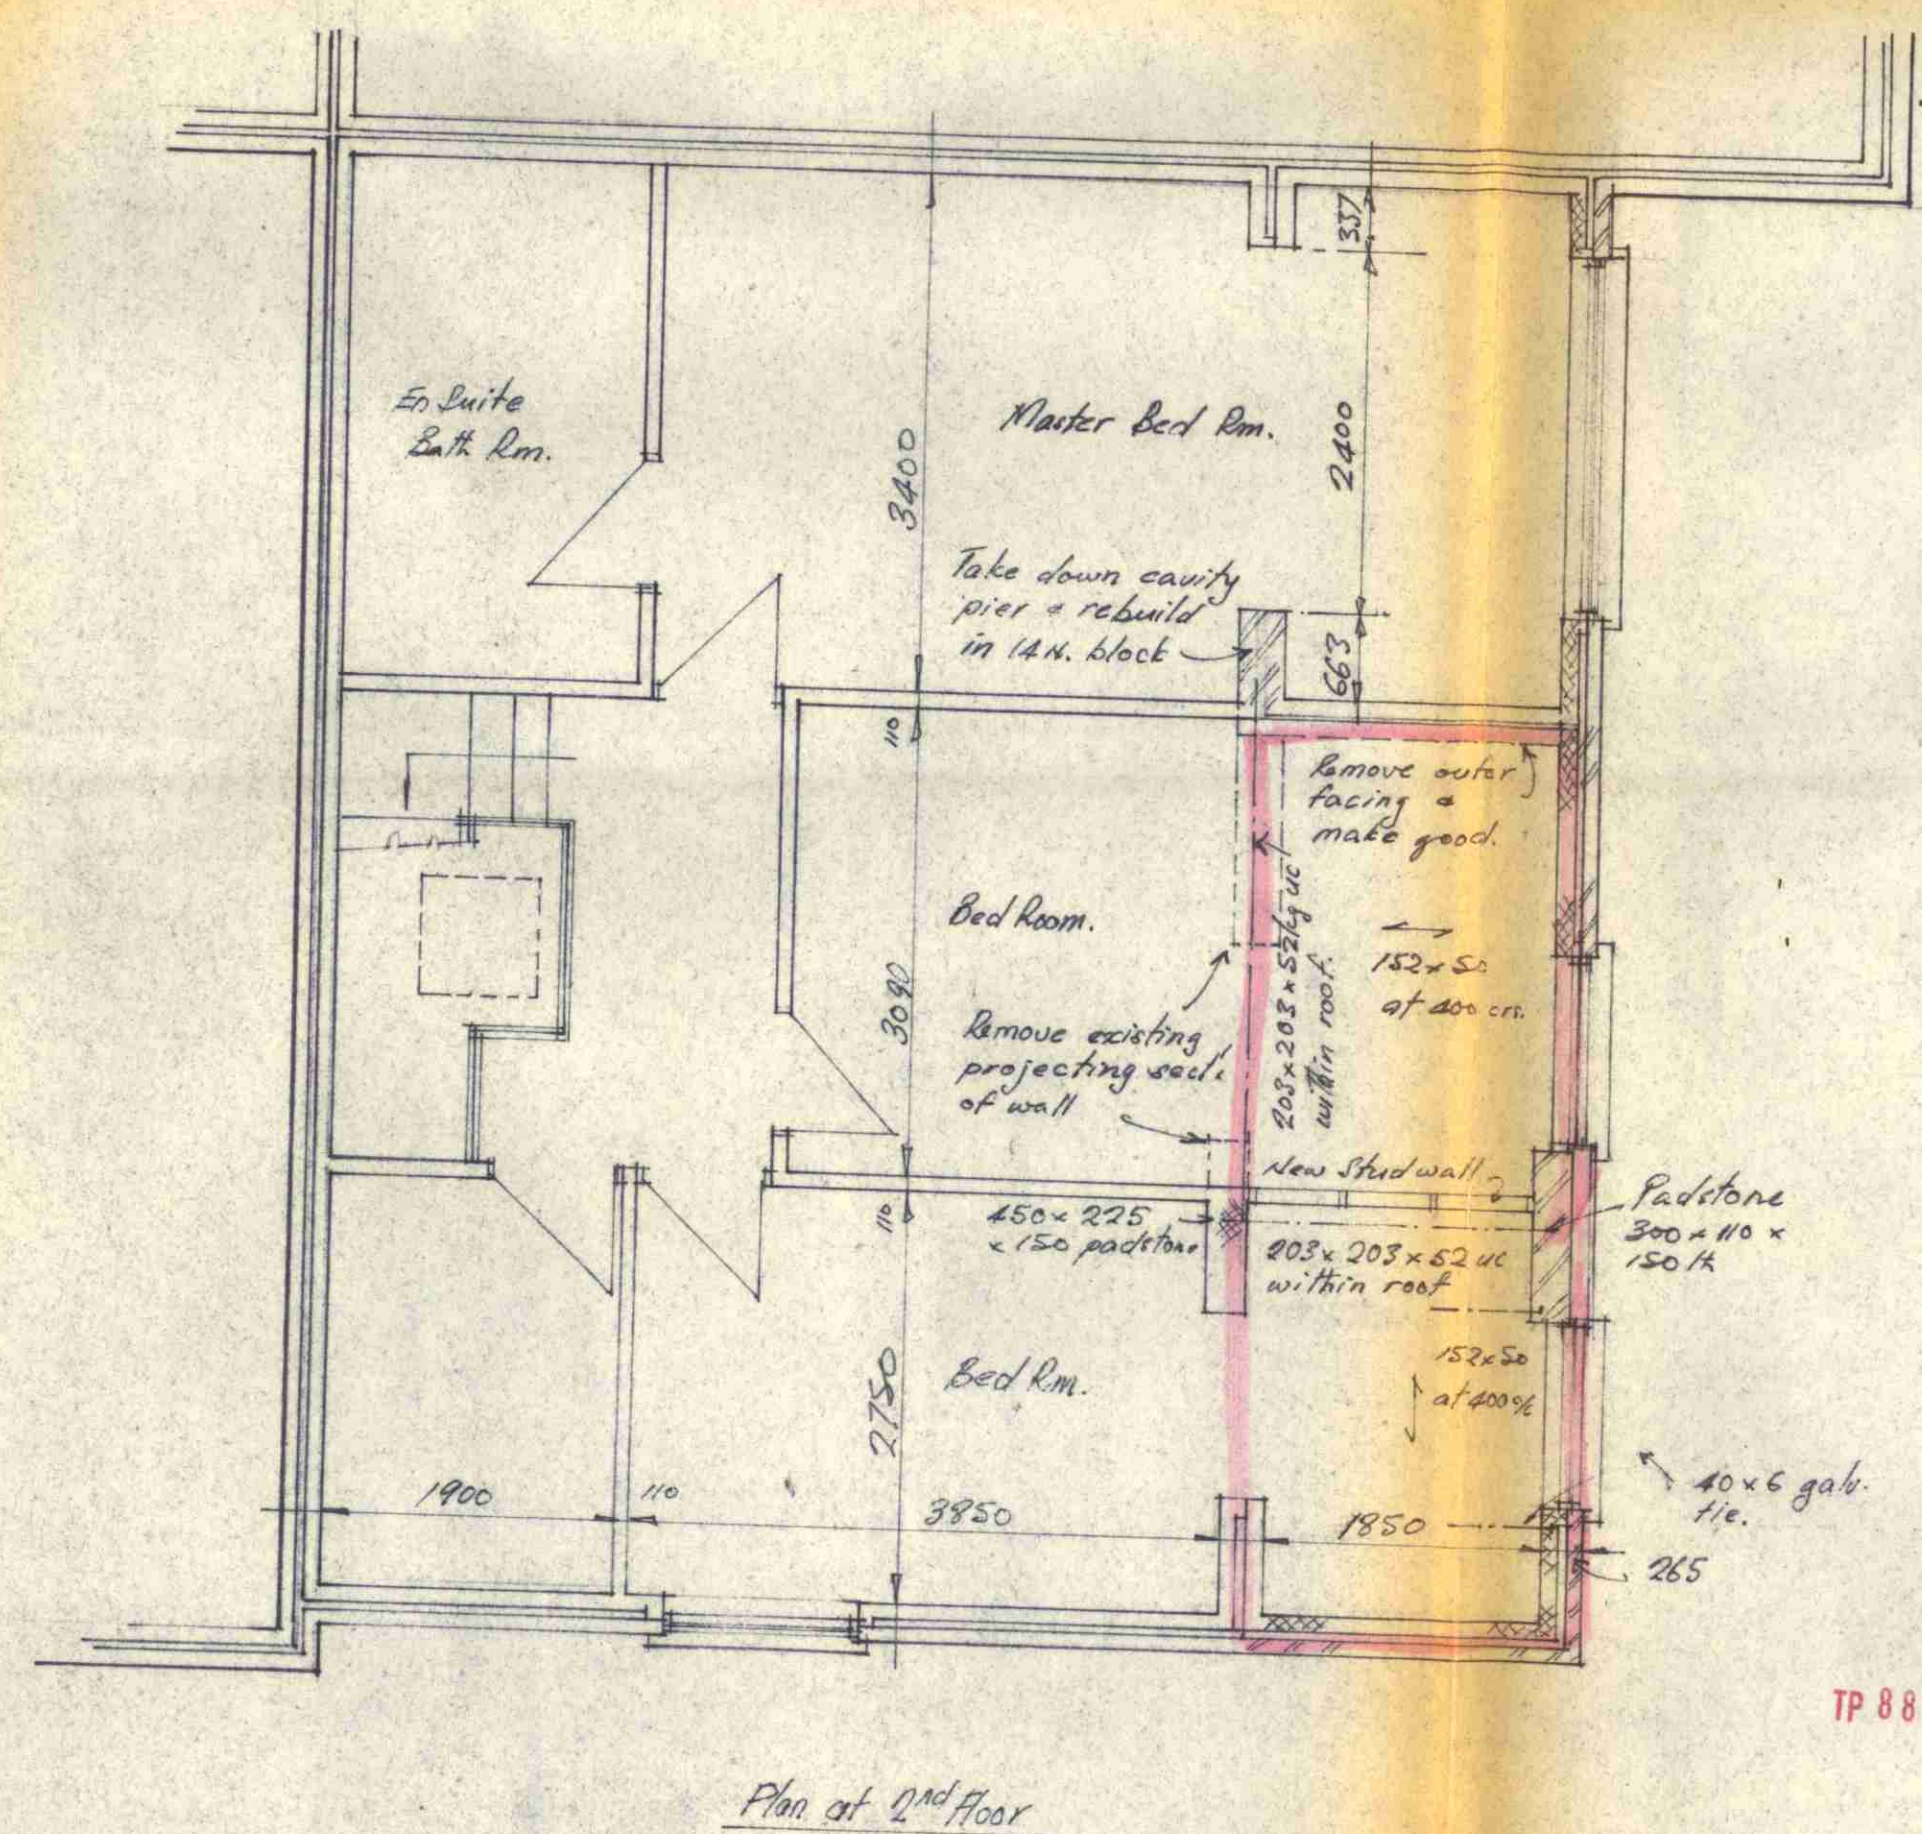
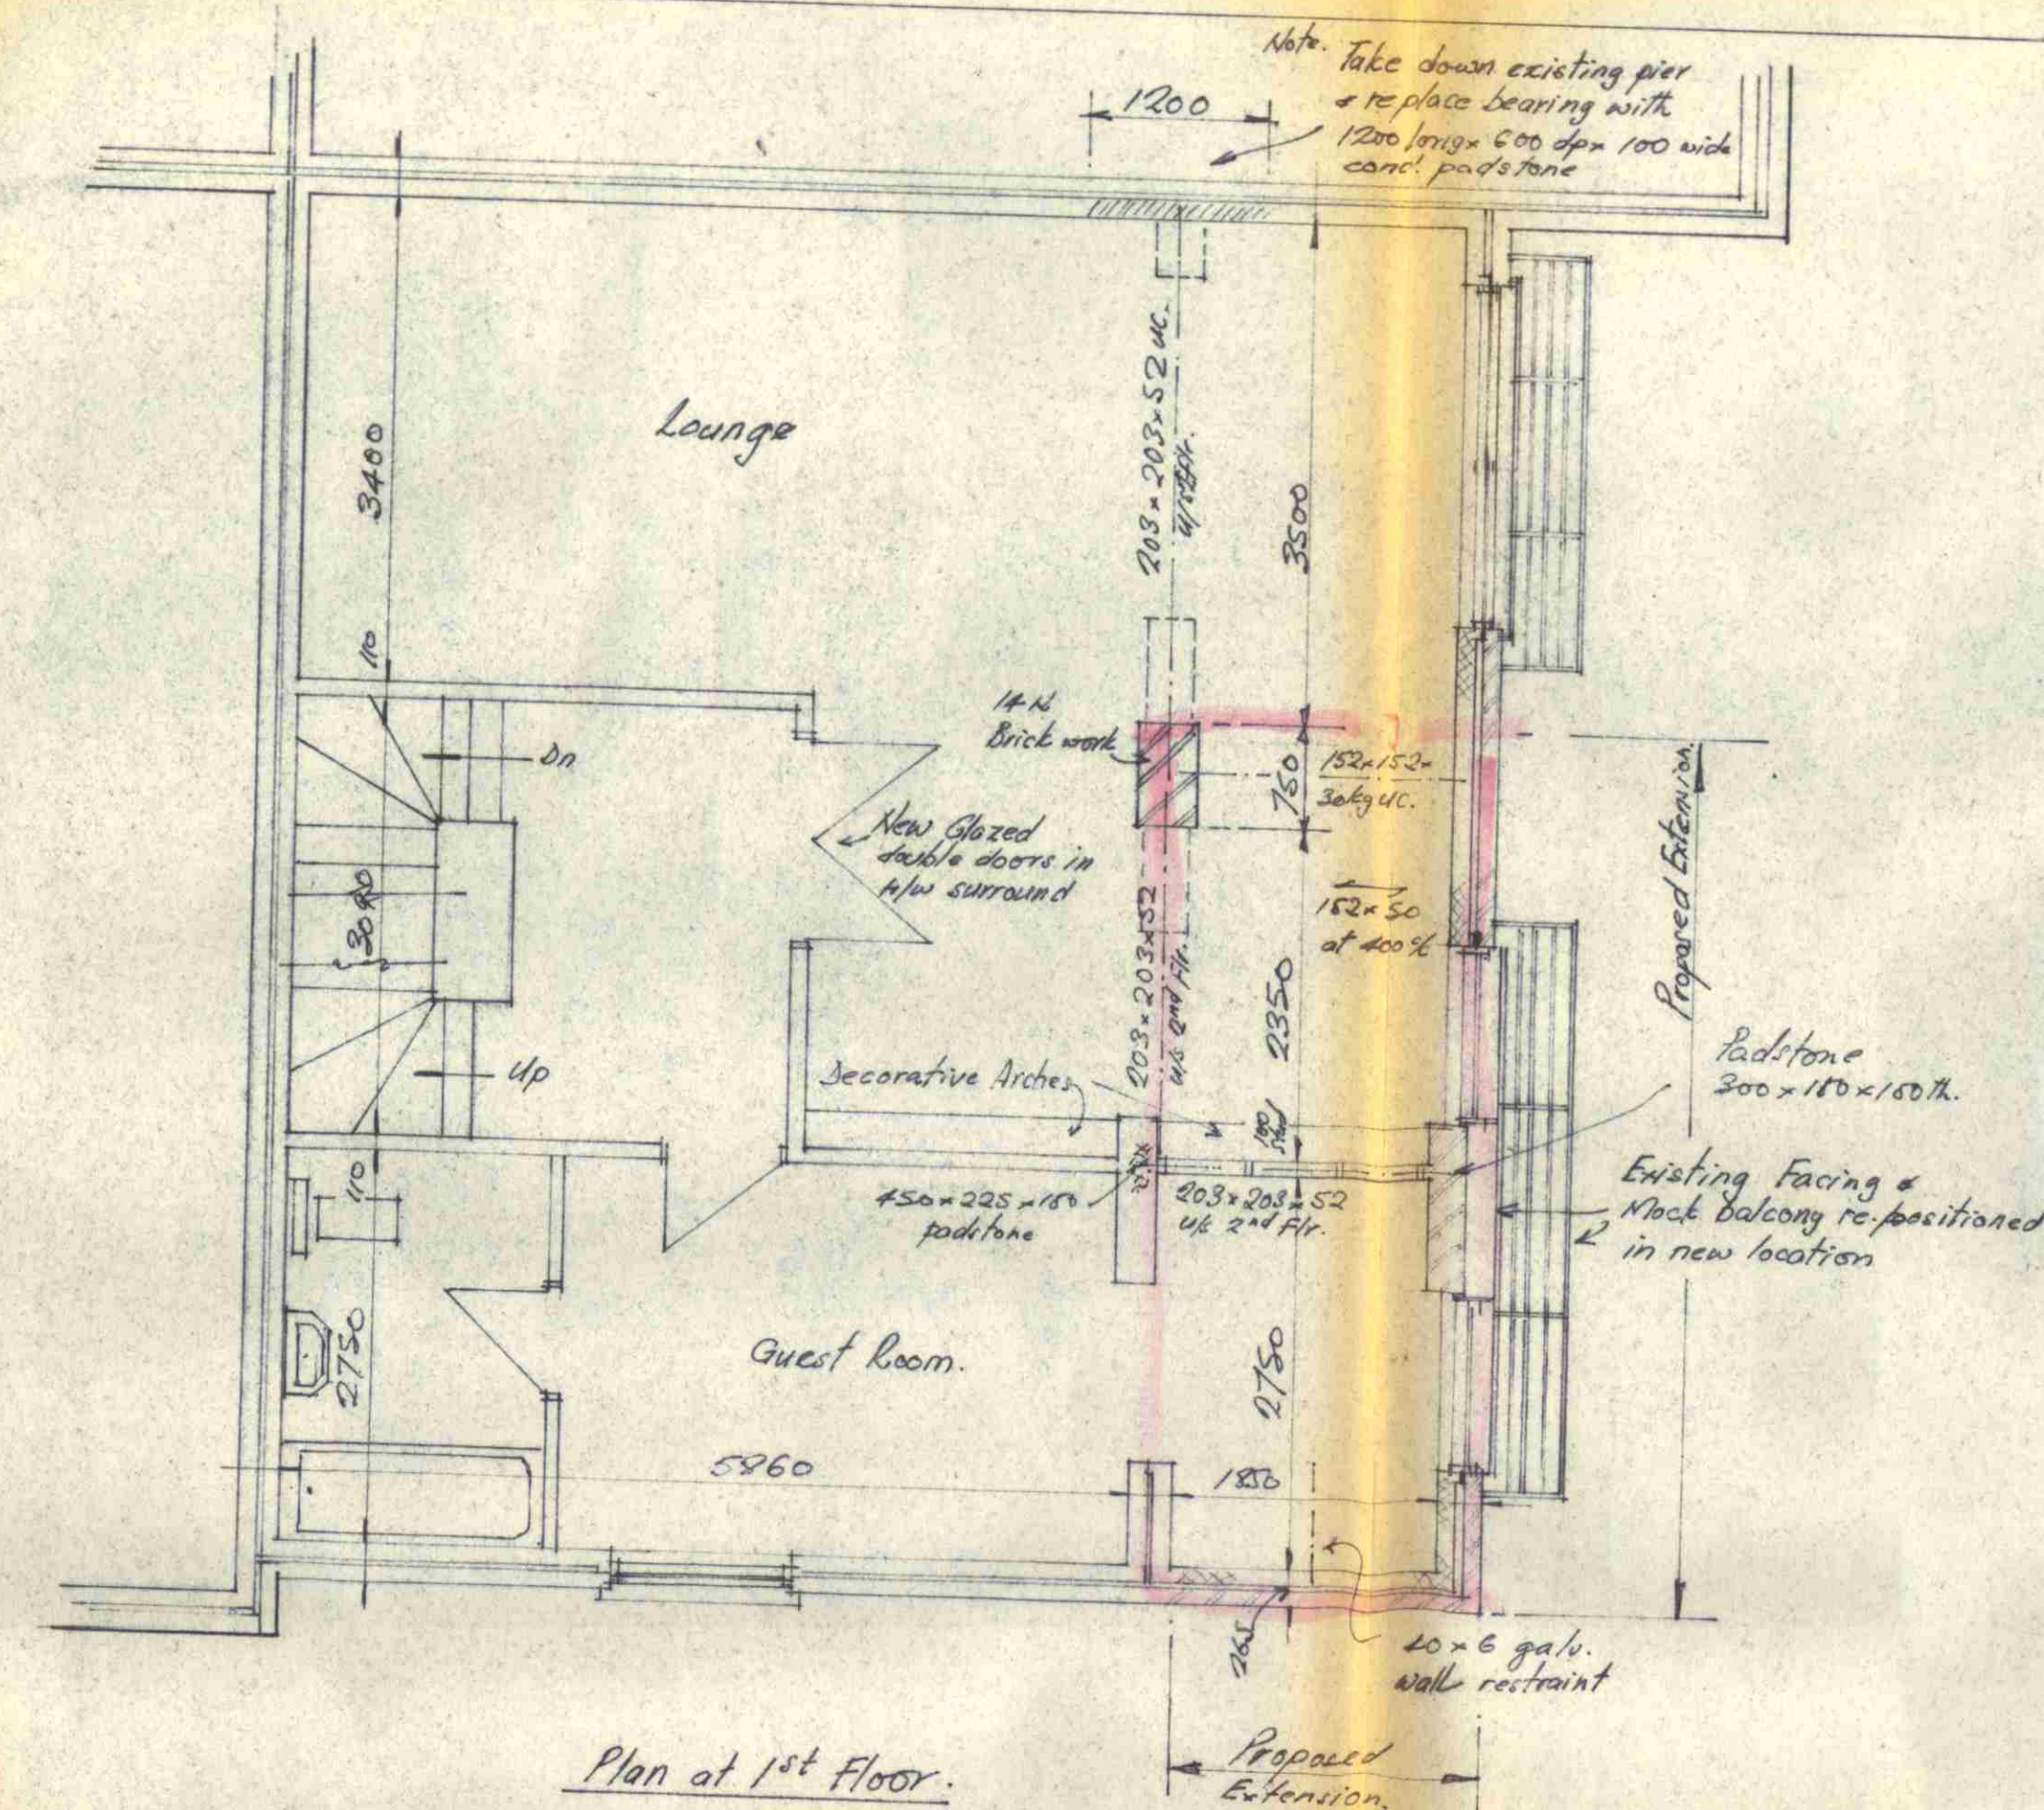
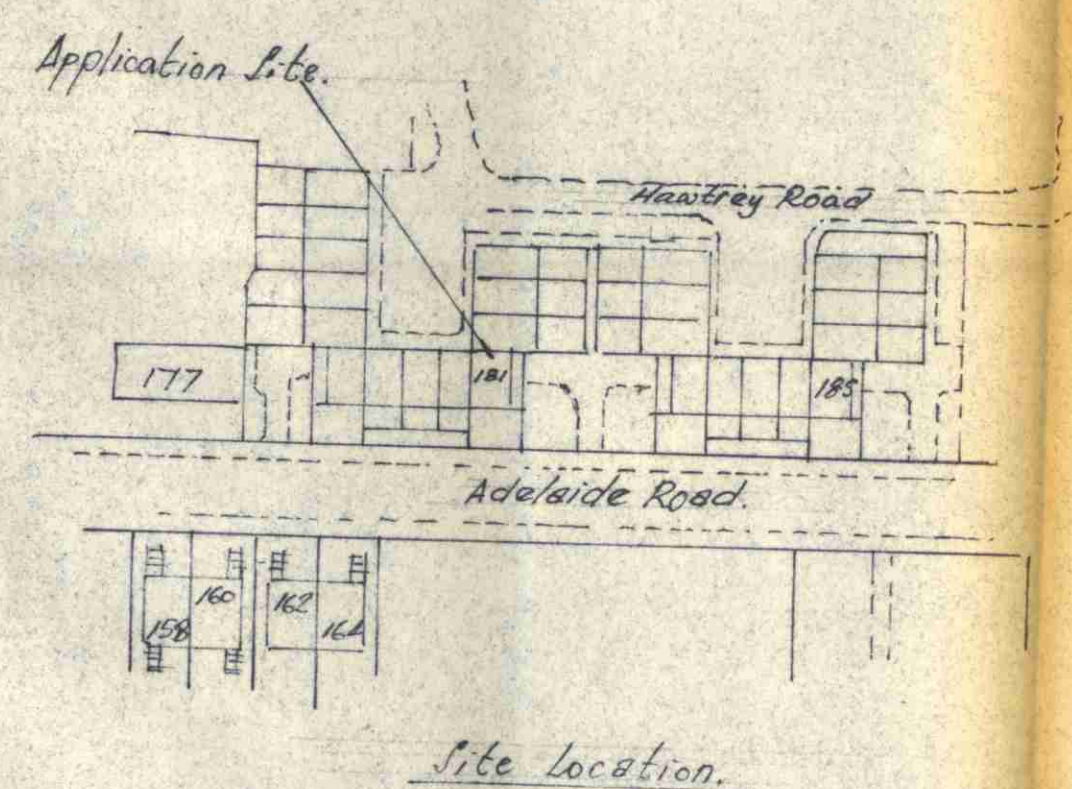
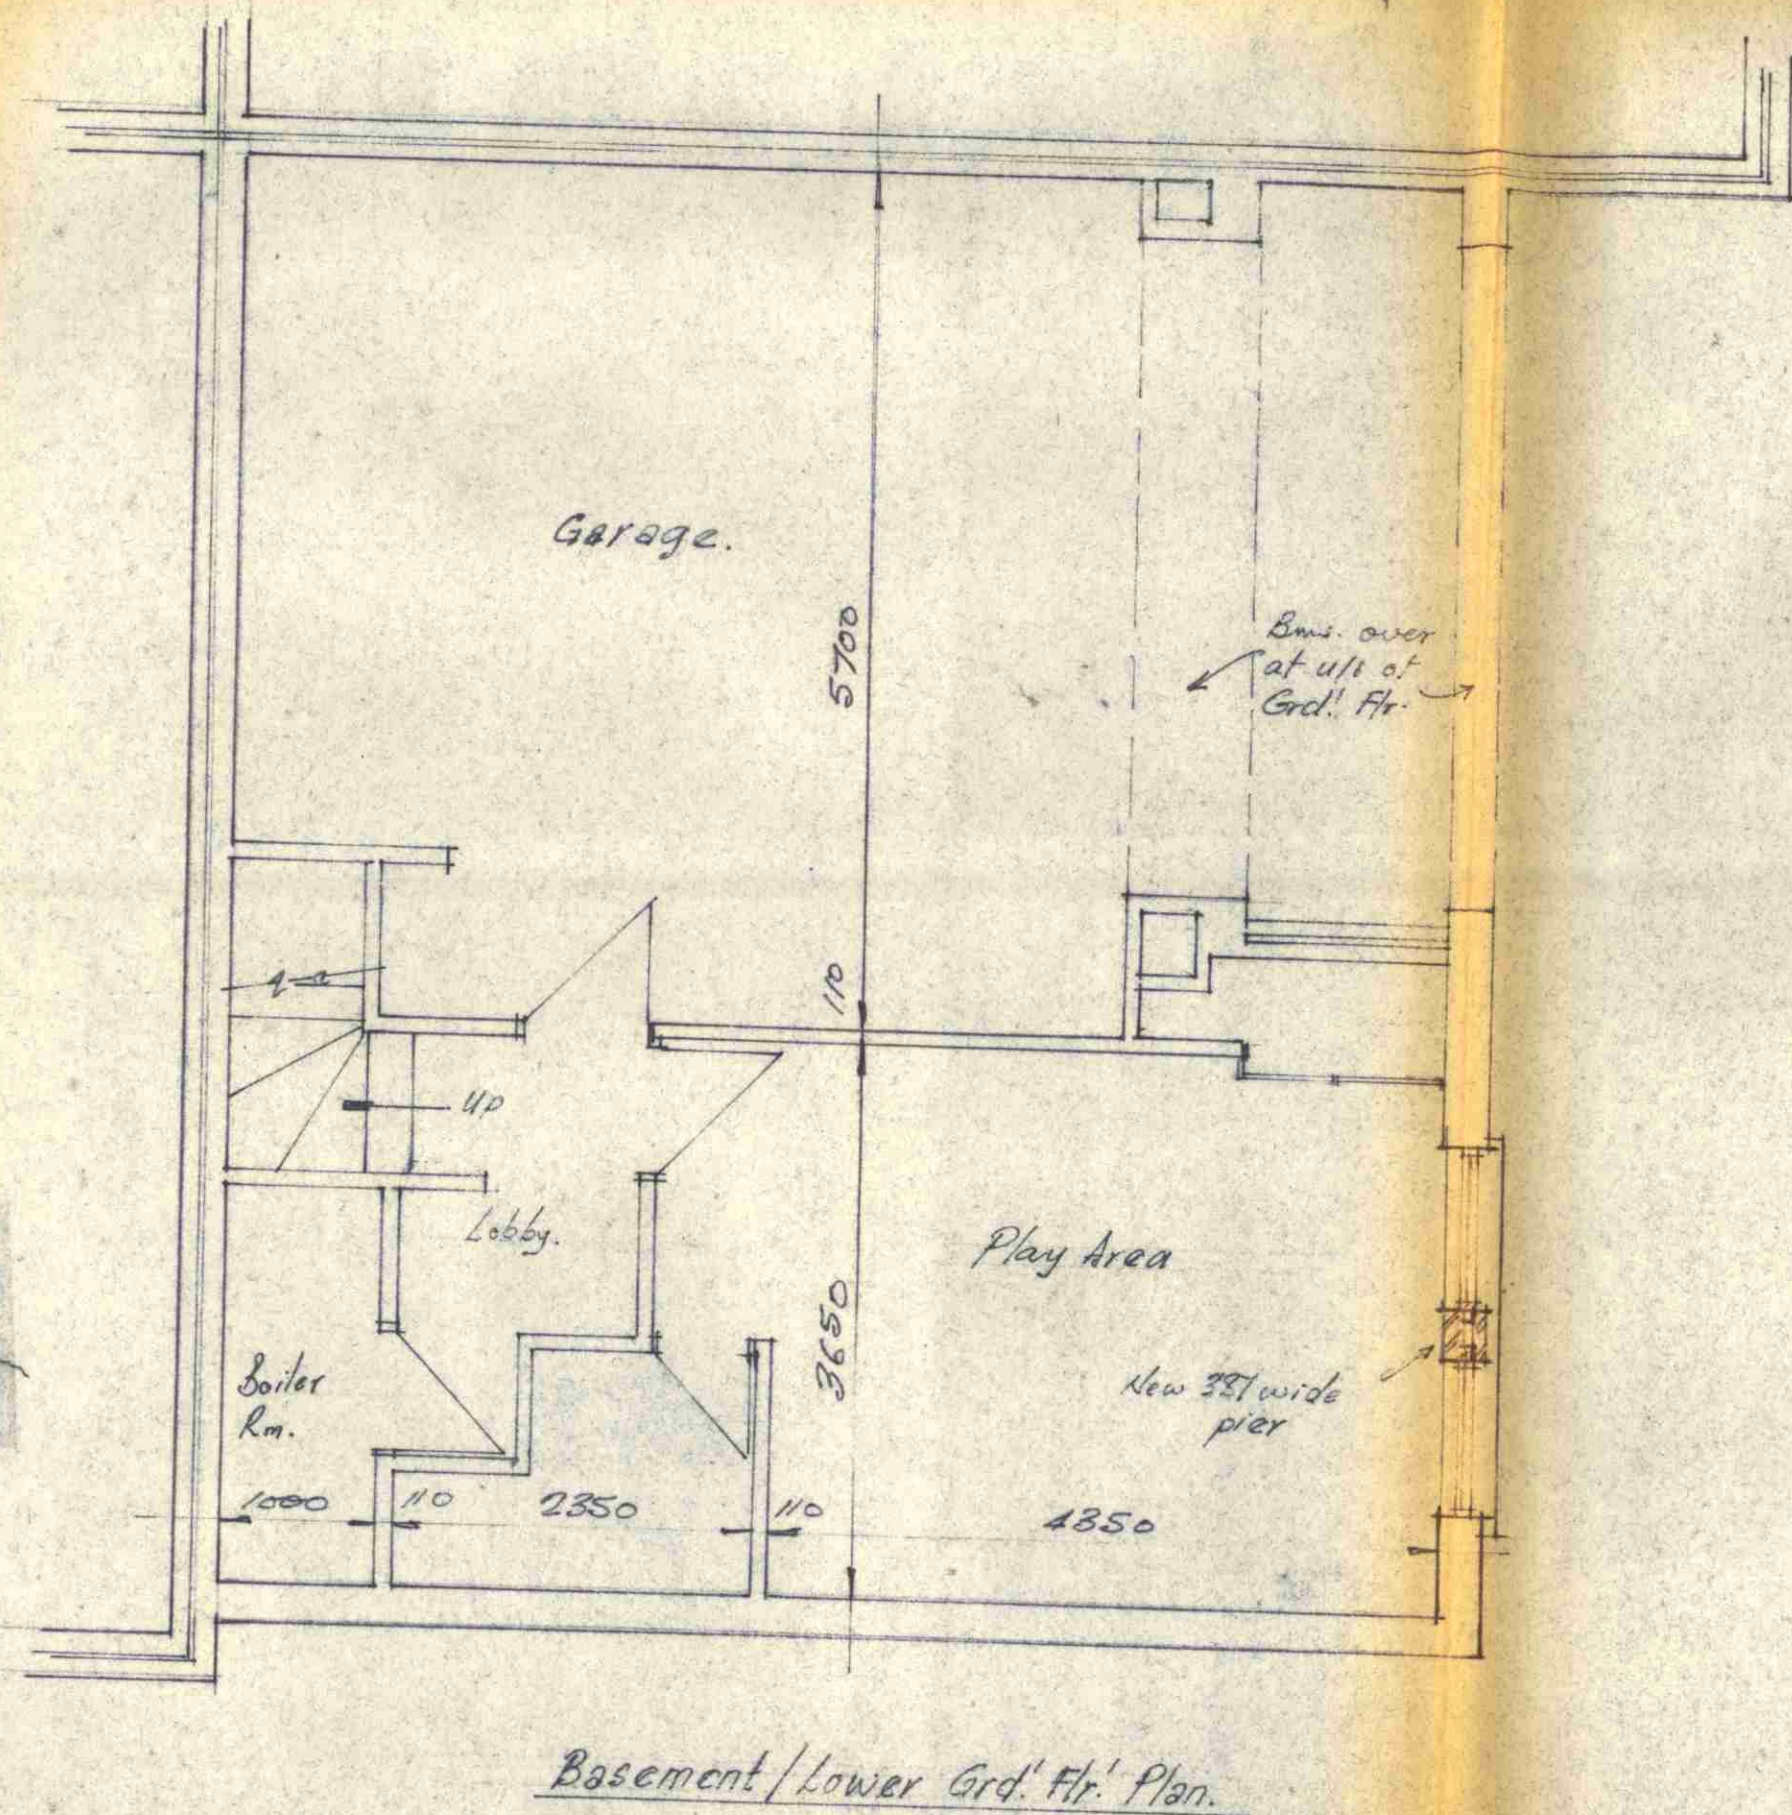


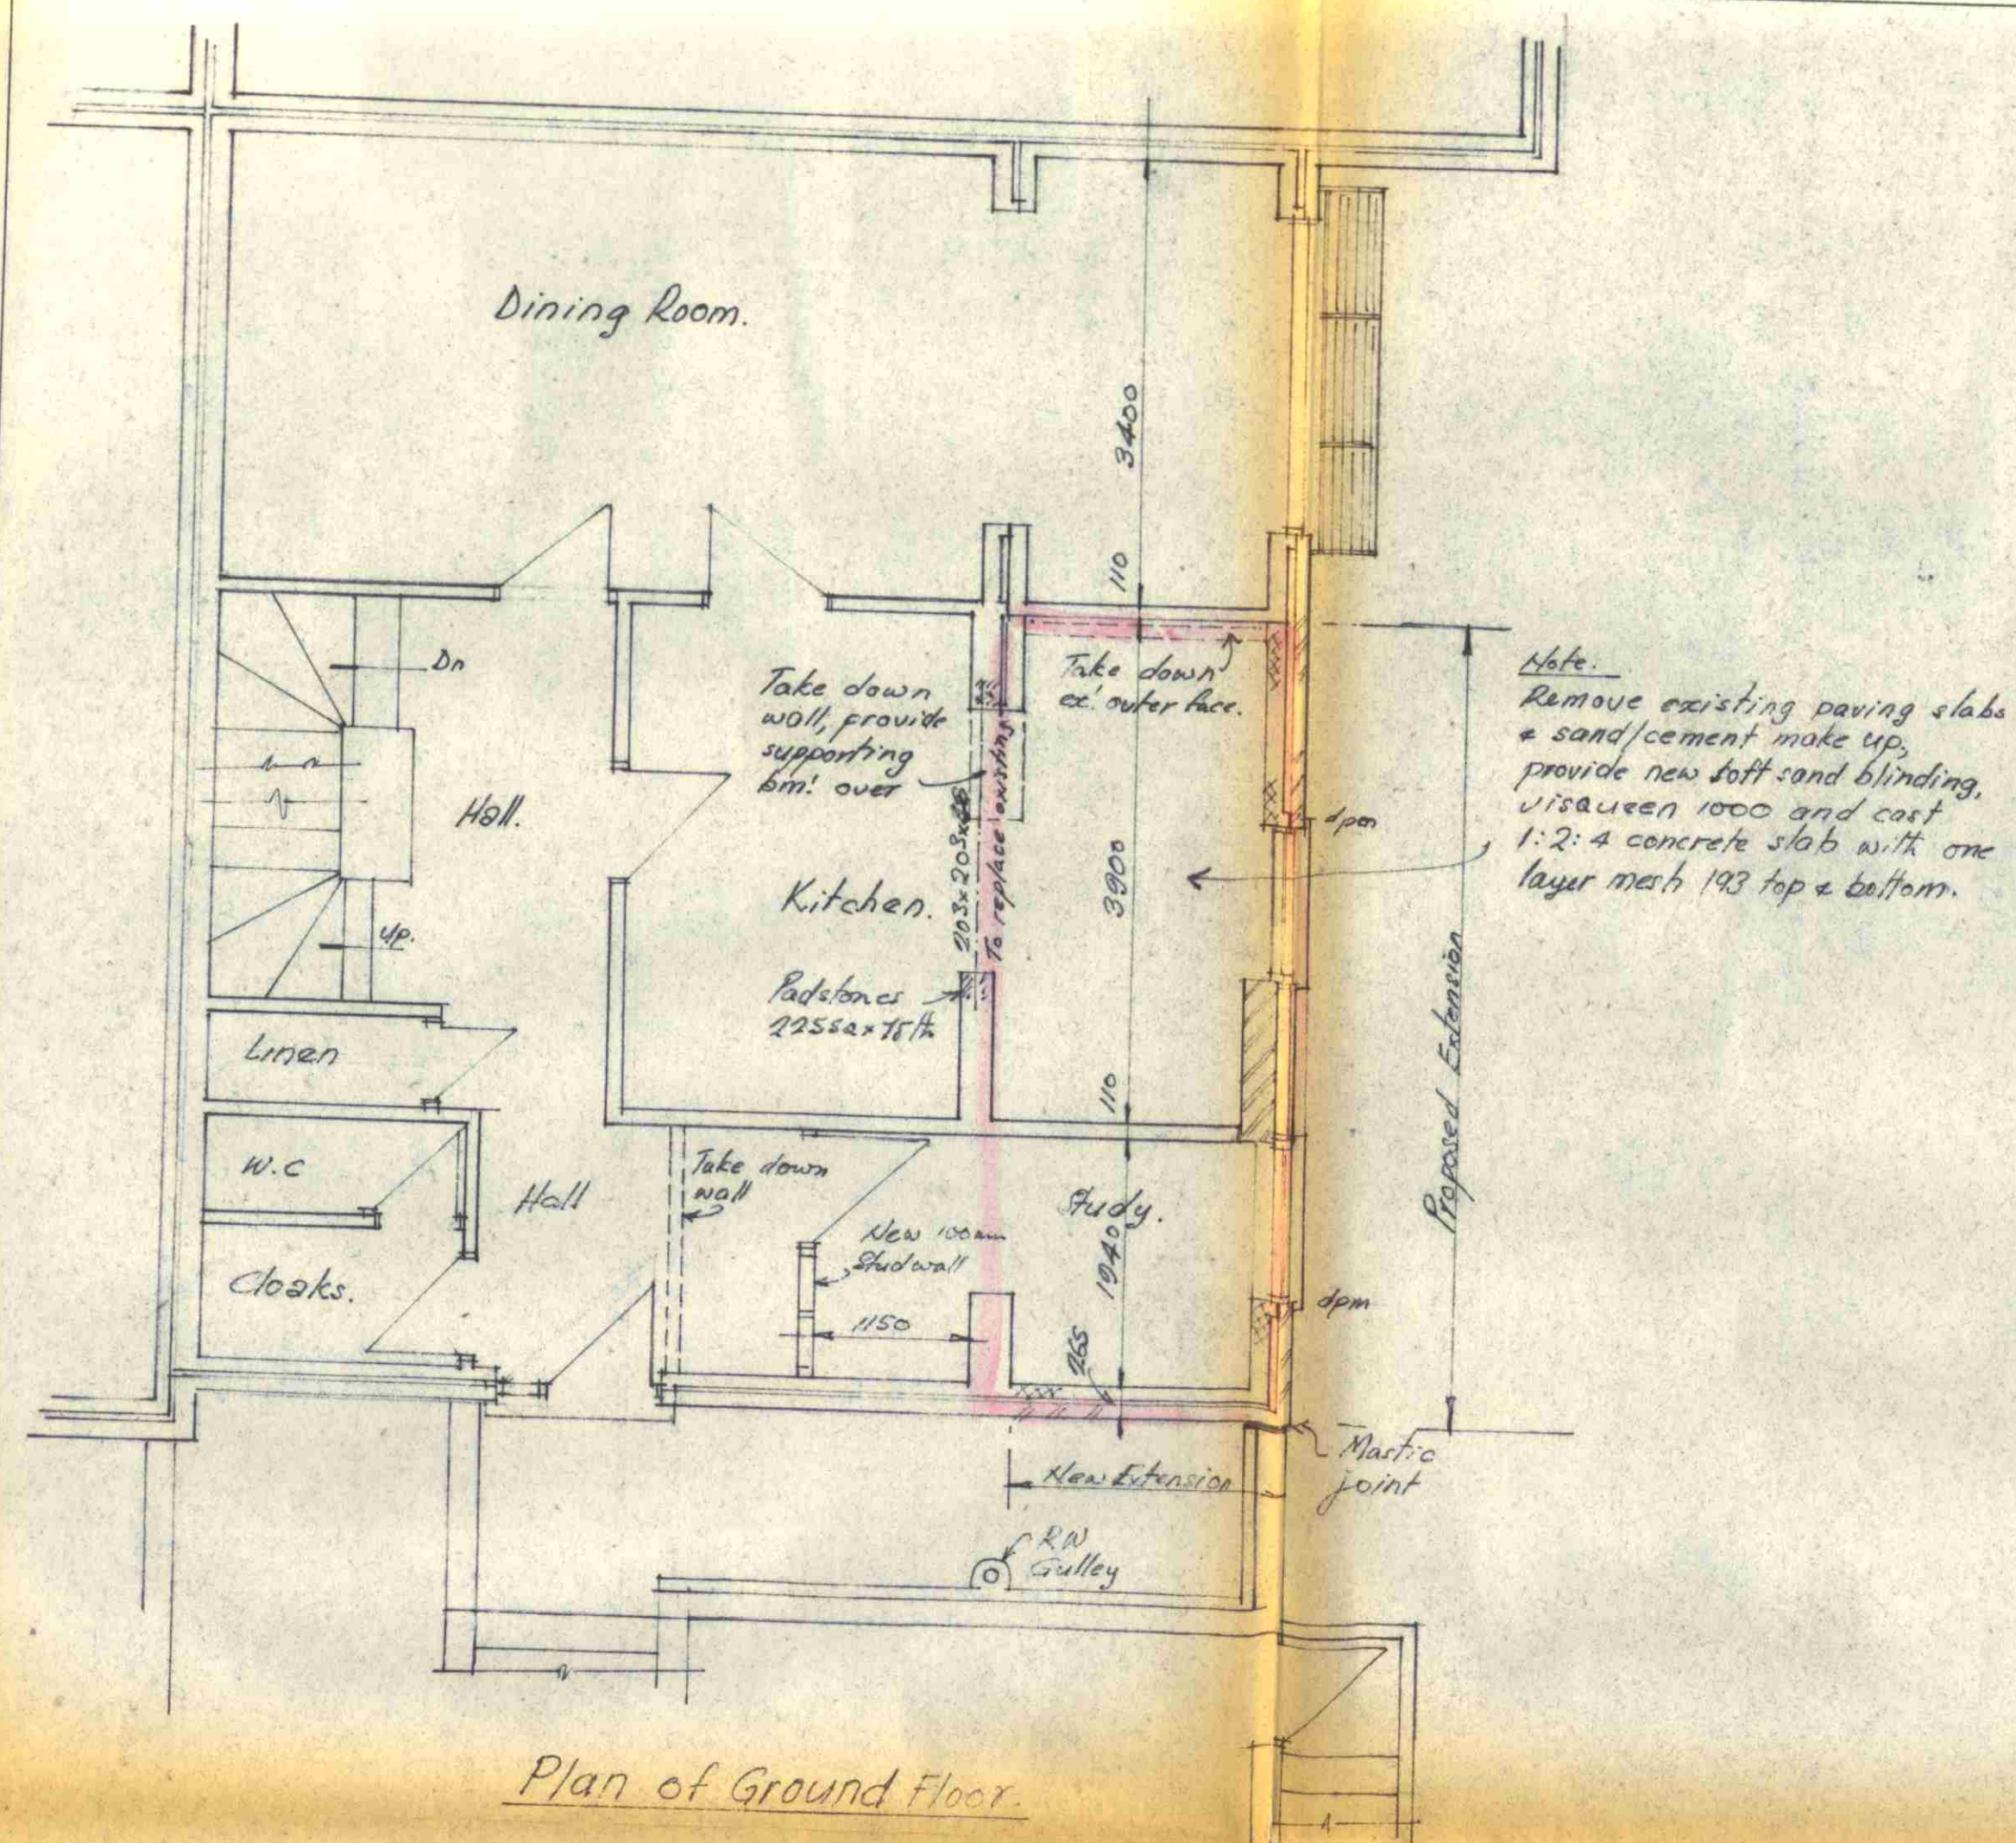

- General Notes.
1. All new facing brick work to match existing with alternate course banded in.
 2. All windows, mock balconies etc. must be carefully taken down & re-located in new partition - alternatively new units must match existing.
 3. The existing structure must be temporarily adequately supported during the reconstruction process.
 4. Weather protection/cover, to be afforded to the existing building as found necessary during the building works.

- Specific Notes.
1. Roof Const. - Expose roof coverings when parapets/coping have been taken down.
2. Insert a secure all steel beams.
3. Roof made up to match existing on 4 ply felt on 50 cooling worm chak insulation on 19 t.g boarding on firring laid to fall on 150x50 at 400 cers. 9.5 mm pl. bd. + skim.
4. 2nd & 1st flr. joists to be 150x50 at 400 supporting 21 mm t.g. boarding.
5. Floors to be insulated with 150 glass-fibre insulation & finished at with 9.5 mm pl. bd. + skim.
6. All steel beams to be given min of 1/4 hr. fire cover.
7. External Walls - 110 facing brick 50 cavity insulated with 25 mm. Laitile board, 100 mm thermalite block work.
8. Cavity wall ties - Stainless steel at 900 cers horizontally & 450 cers vertically on a staggered pattern.

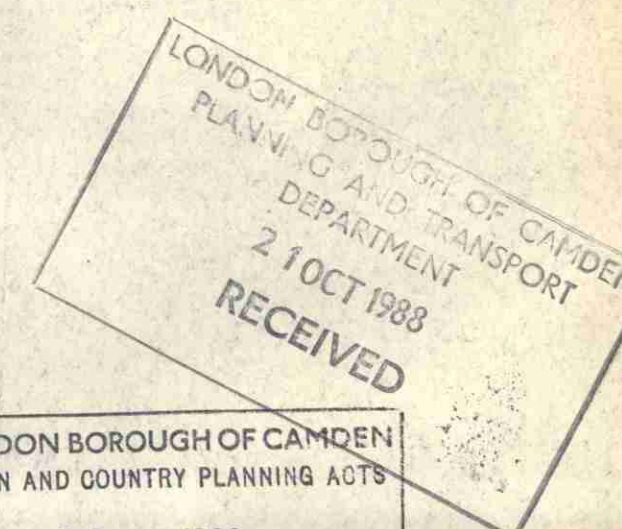

LONDON BOROUGH OF CAMDEN
TOWN AND COUNTRY PLANNING ACTS
09 FEB 1989
PLANS ~~NOT APPROVED~~ APPROVED
ON BEHALF OF THE COUNCIL


0. Menezes
24 Fairfield Avenue
Edgware
Middlesex HA8 9AQ.

Client *Mr. & Mrs. M. Silverman,*
Job *181 Adelaide Road,
Hampstead,
London NW 3*


Title
Proposed Ground, First
& Second Floor Extensions

Scale 1:50 Date 1st Oct 99 Drawn by DM Checked


Drawing No. 88/10/01 Revision

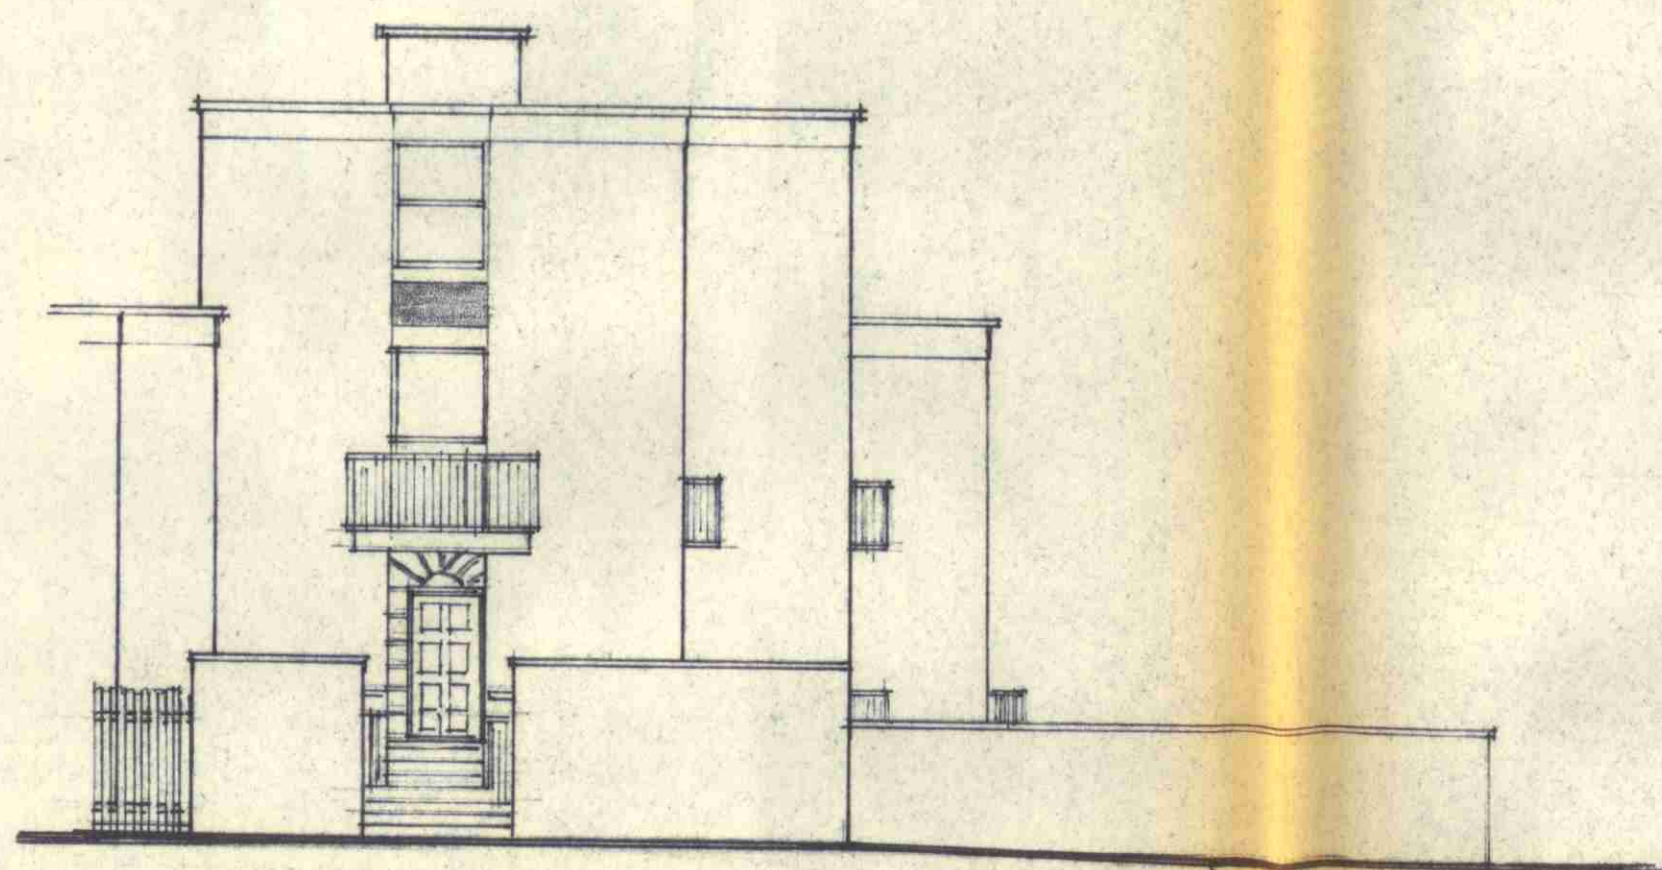


Existing Adelaide Road North Elevation.

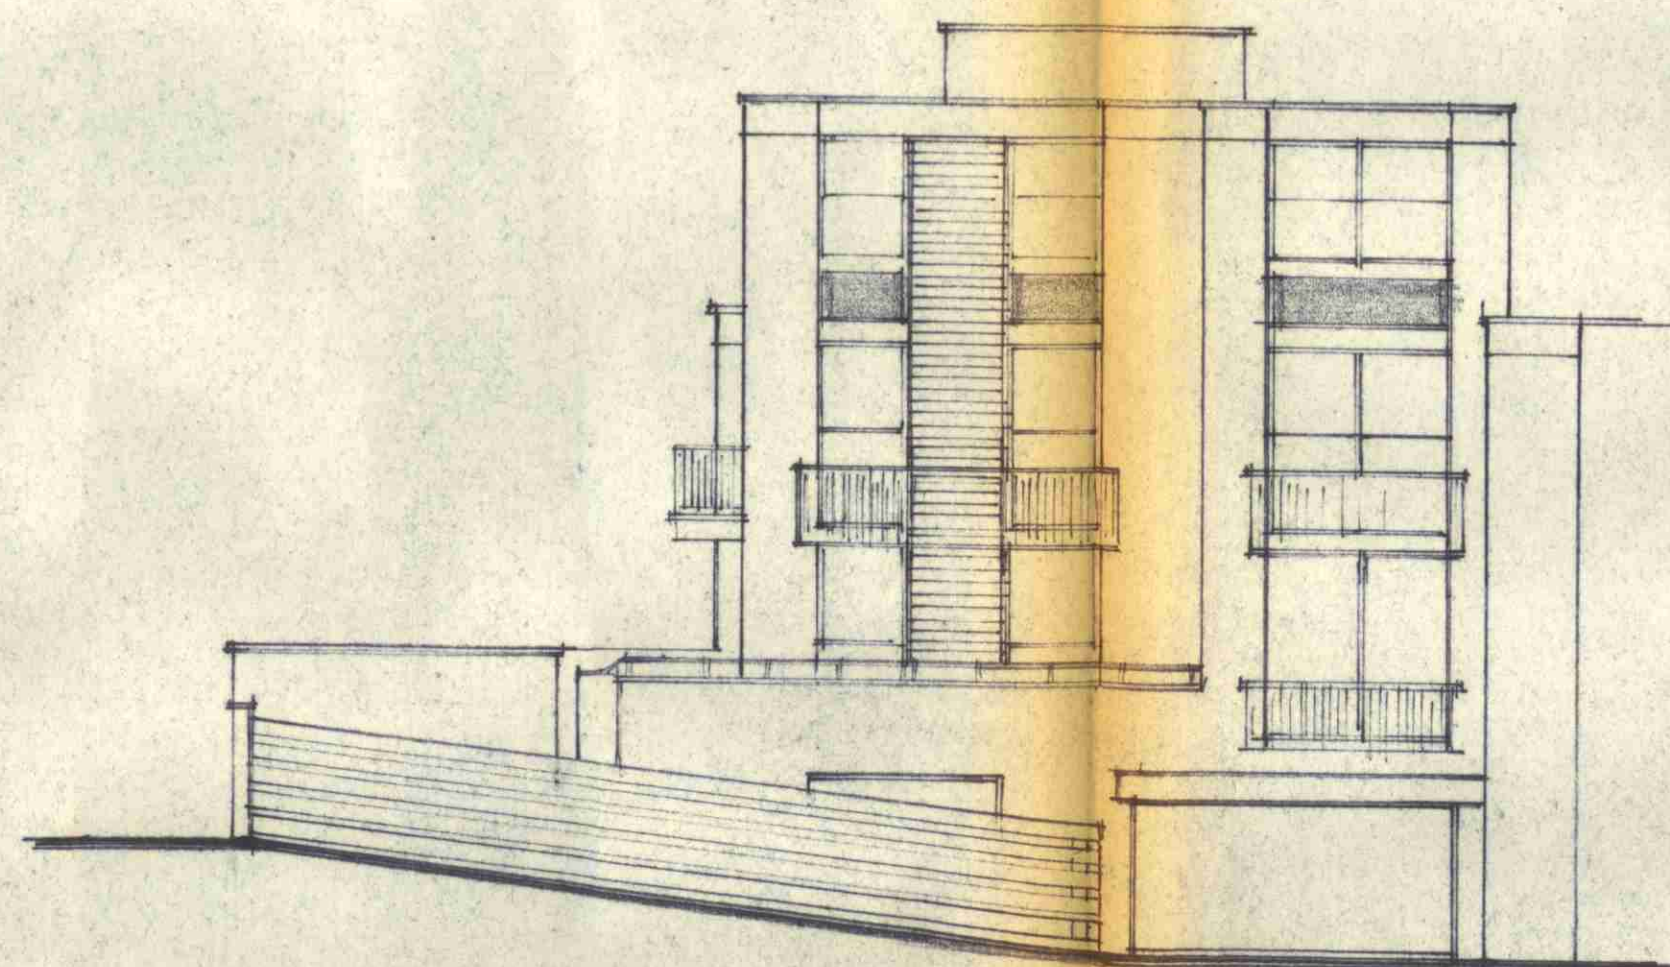


Existing Court Yard Elevation.

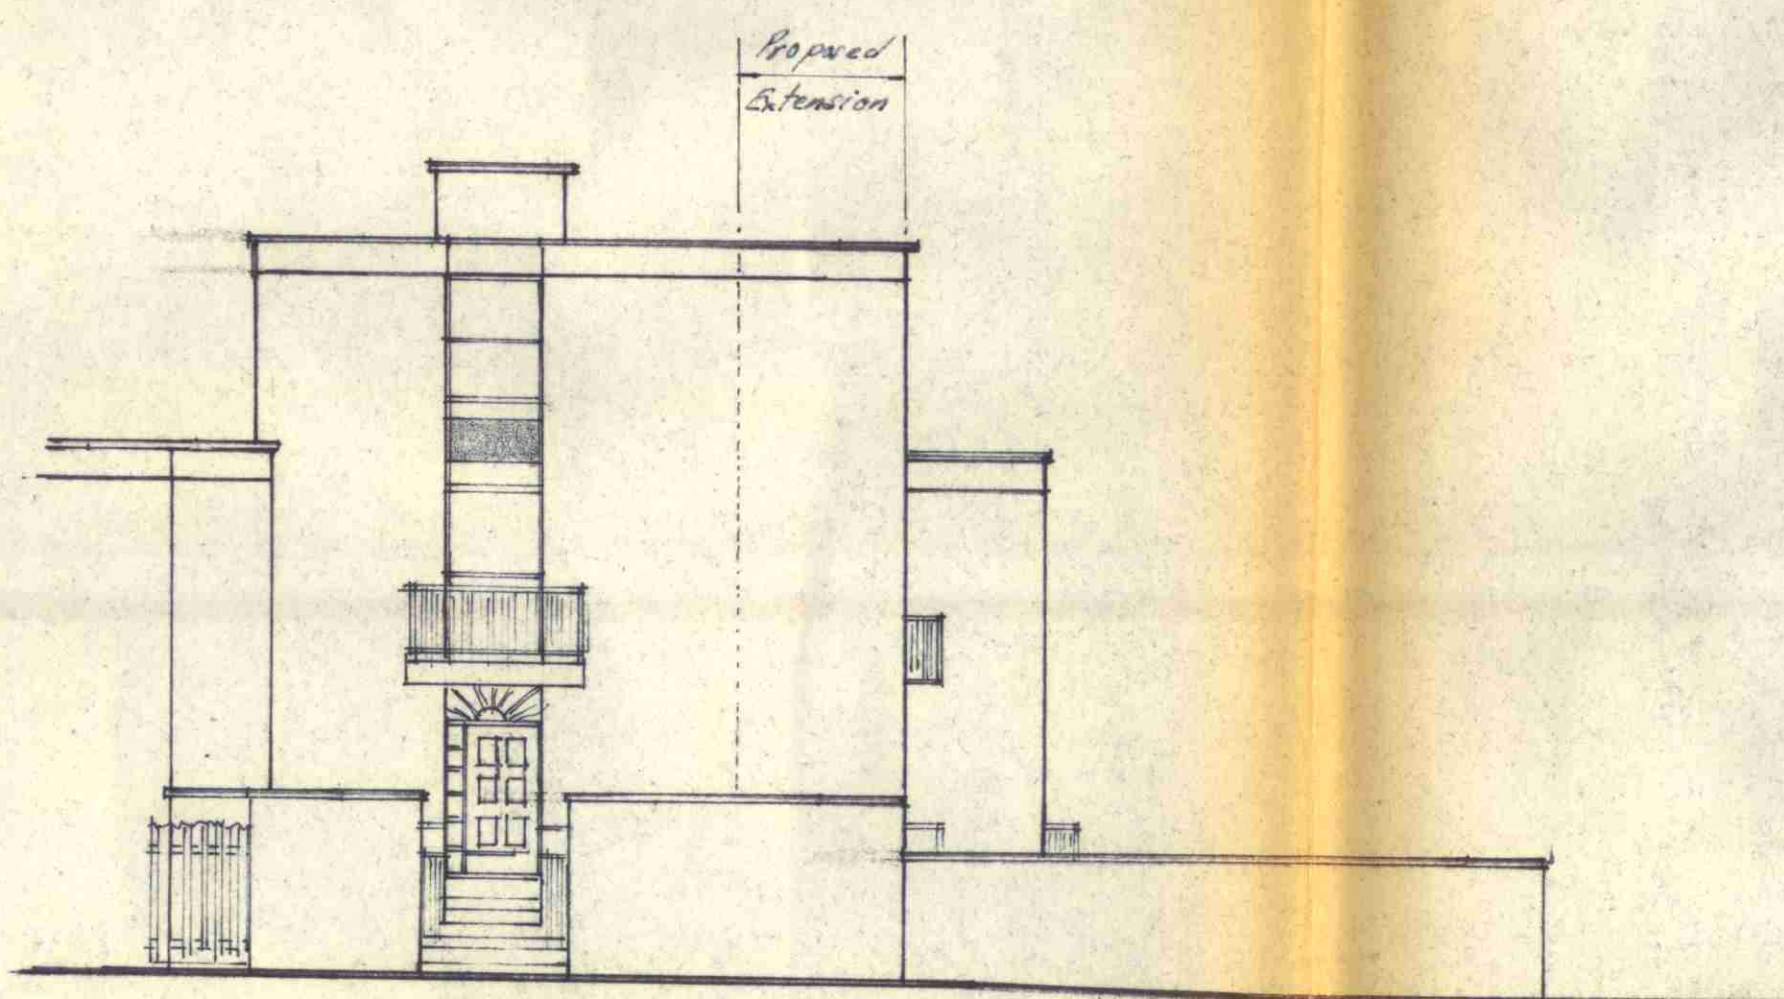


Proposed Adelaide Road Elevation.

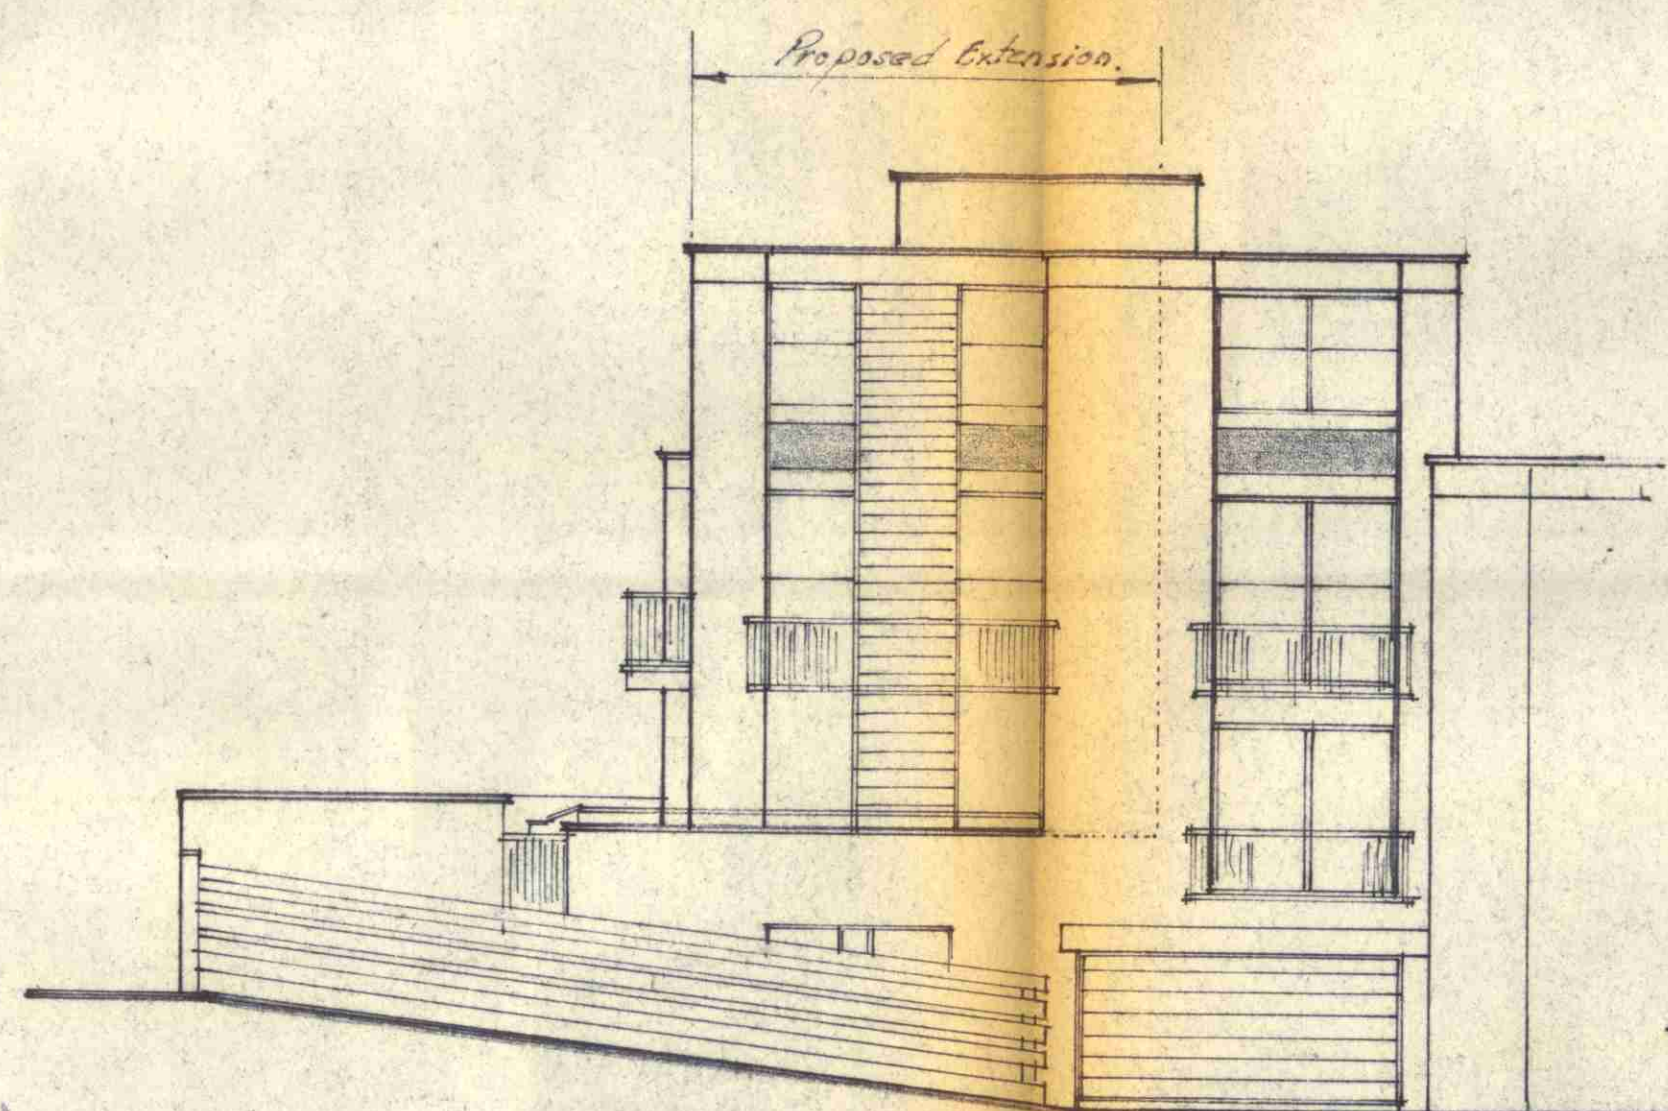

Proposed Court Yard Elevation.
Balcony Rails at Grd. Fl. retained

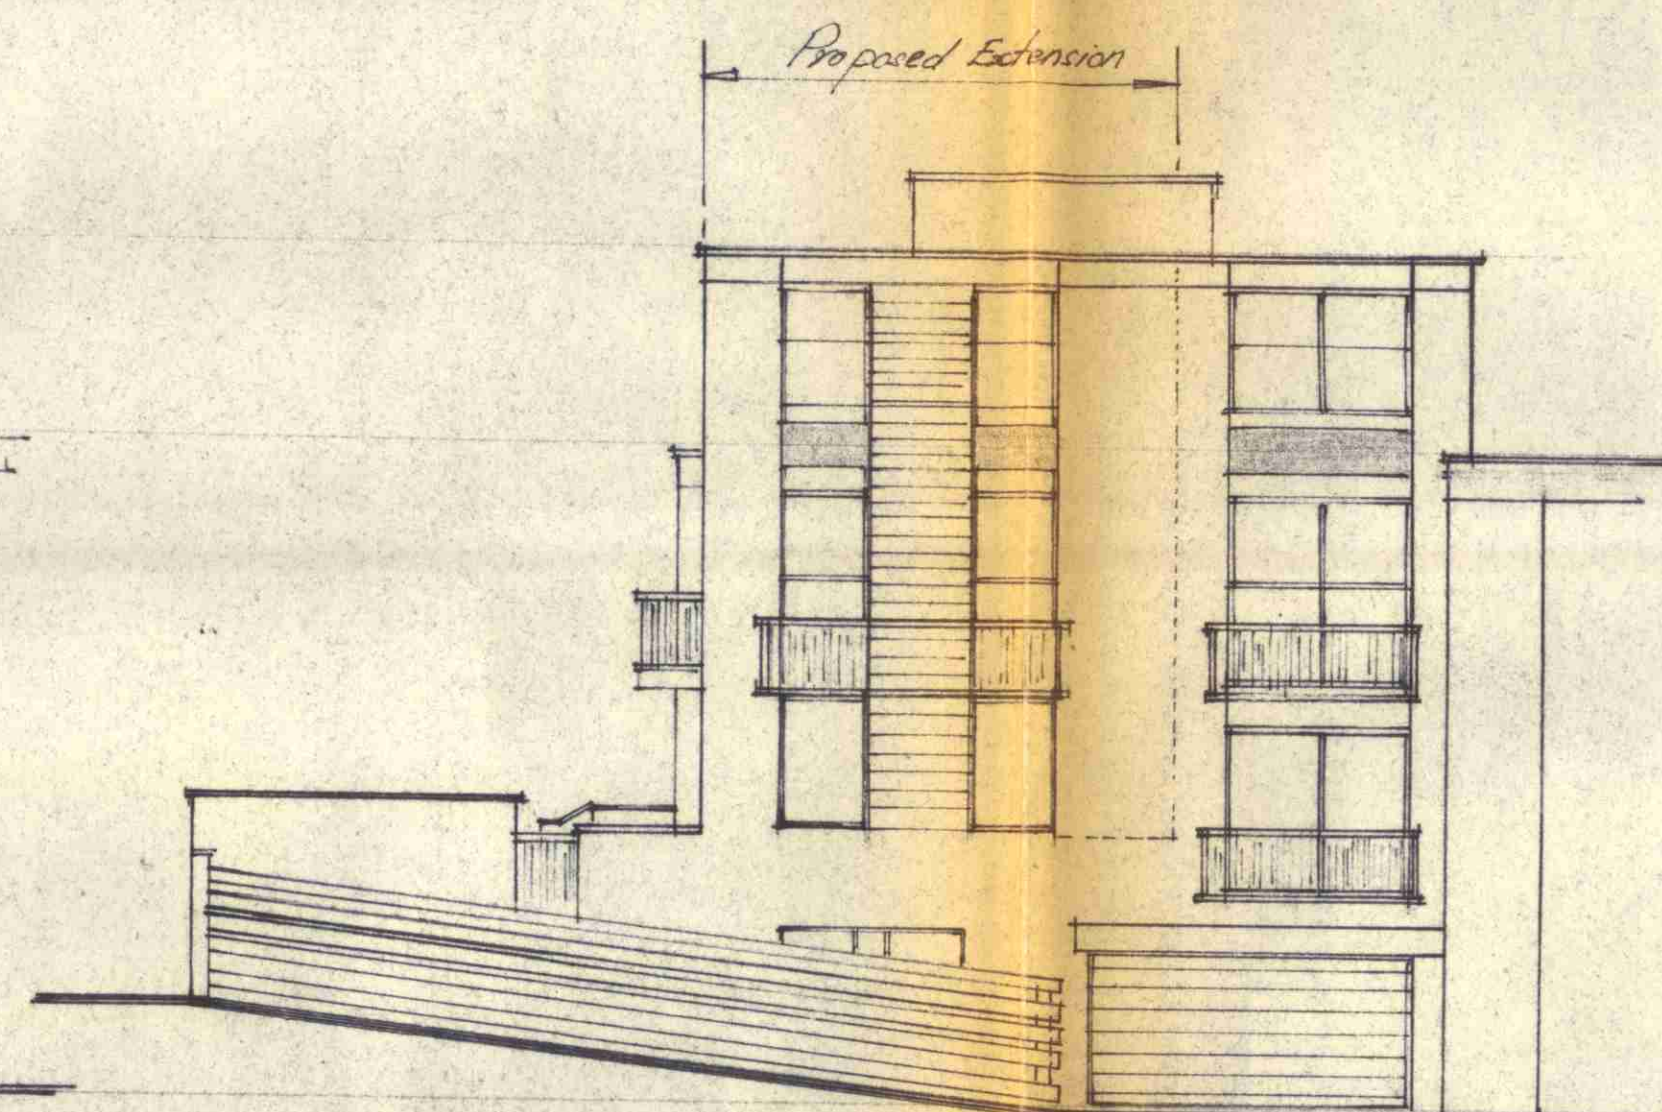

Proposed Court Yard Elevations. (Alternative)
Balcony Rails eliminated.

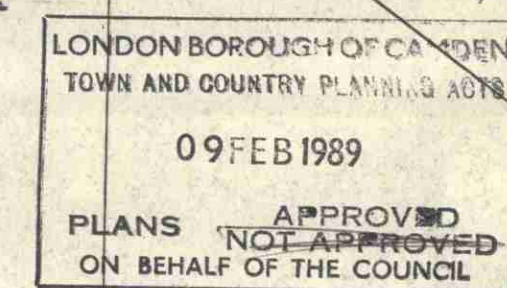

O. Menezes
24 Fairfield Avenue.
Edgware
Middlesex HA8 9AS.

Client Mr. & Mrs. M. Silverman,
Job 181 Adelaide Road,
Hampstead,
London NW3.

Title
Elevations.

Scale 1:100 Date 1st Oct 1988 Drawn by DM Checked

Drawing No 88/10/02 Revision

TP 8804531