


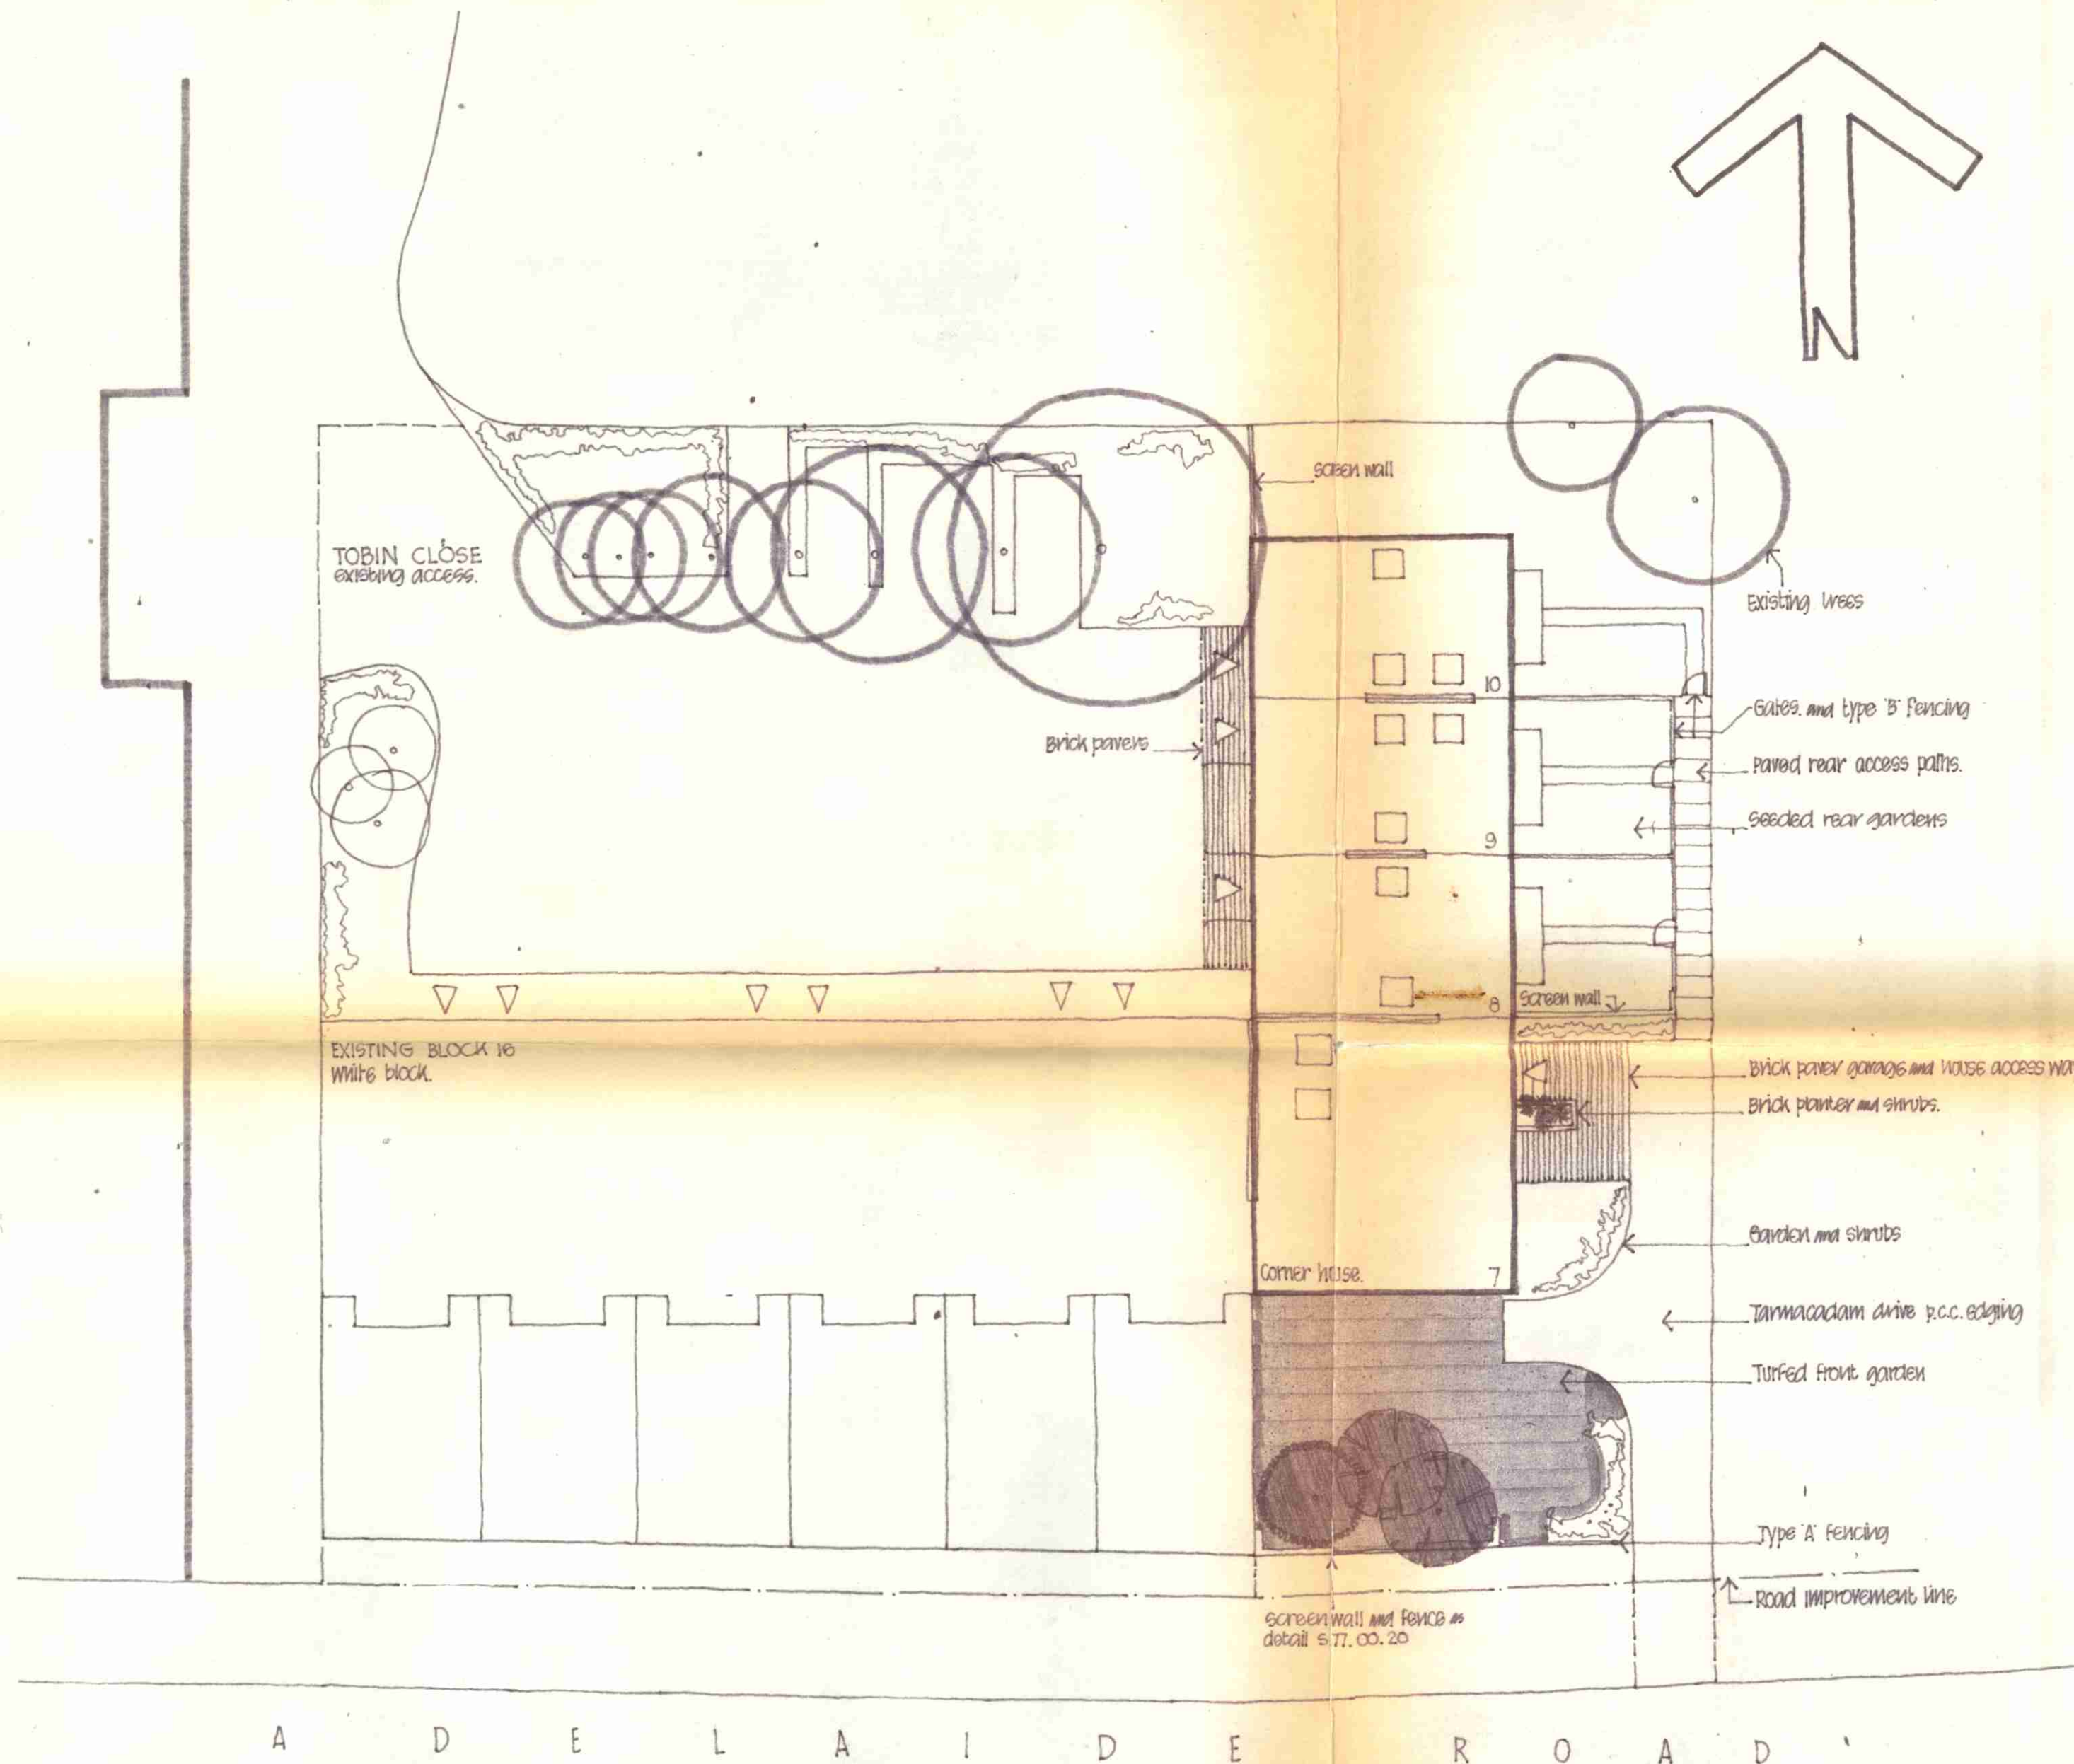

LONDON BOROUGH OF CAMDEN
TOWN AND COUNTRY PLANNING ACTS
31 MAY 1979
PLANS ~~NOT APPROVED~~
ON BEHALF OF THE COUNCIL

notes

This drawing is copyright

All dimensions must be checked on site. Figured dimensions only to be worked from. Any errors must be immediately reported to the Architects Dept.

revisions

CTP/H8/11X/A(V)/08077

project
QUADRANGLES :
ADELAIDE ROAD
HAMPSTEAD, N.W.3.

drawing
ADDITIONAL 4 UNITS TO
BLOCK 16.

drg. no. S: 177 : 01 : 37 A.

scale : 1 : 200

date : FEB. 1979


drawn by : *agn.* checked by :



Fanum House
26-32 Park Row
Bristol, BS1 5JL.

G. Neville ARIBA
Company Architect

signed

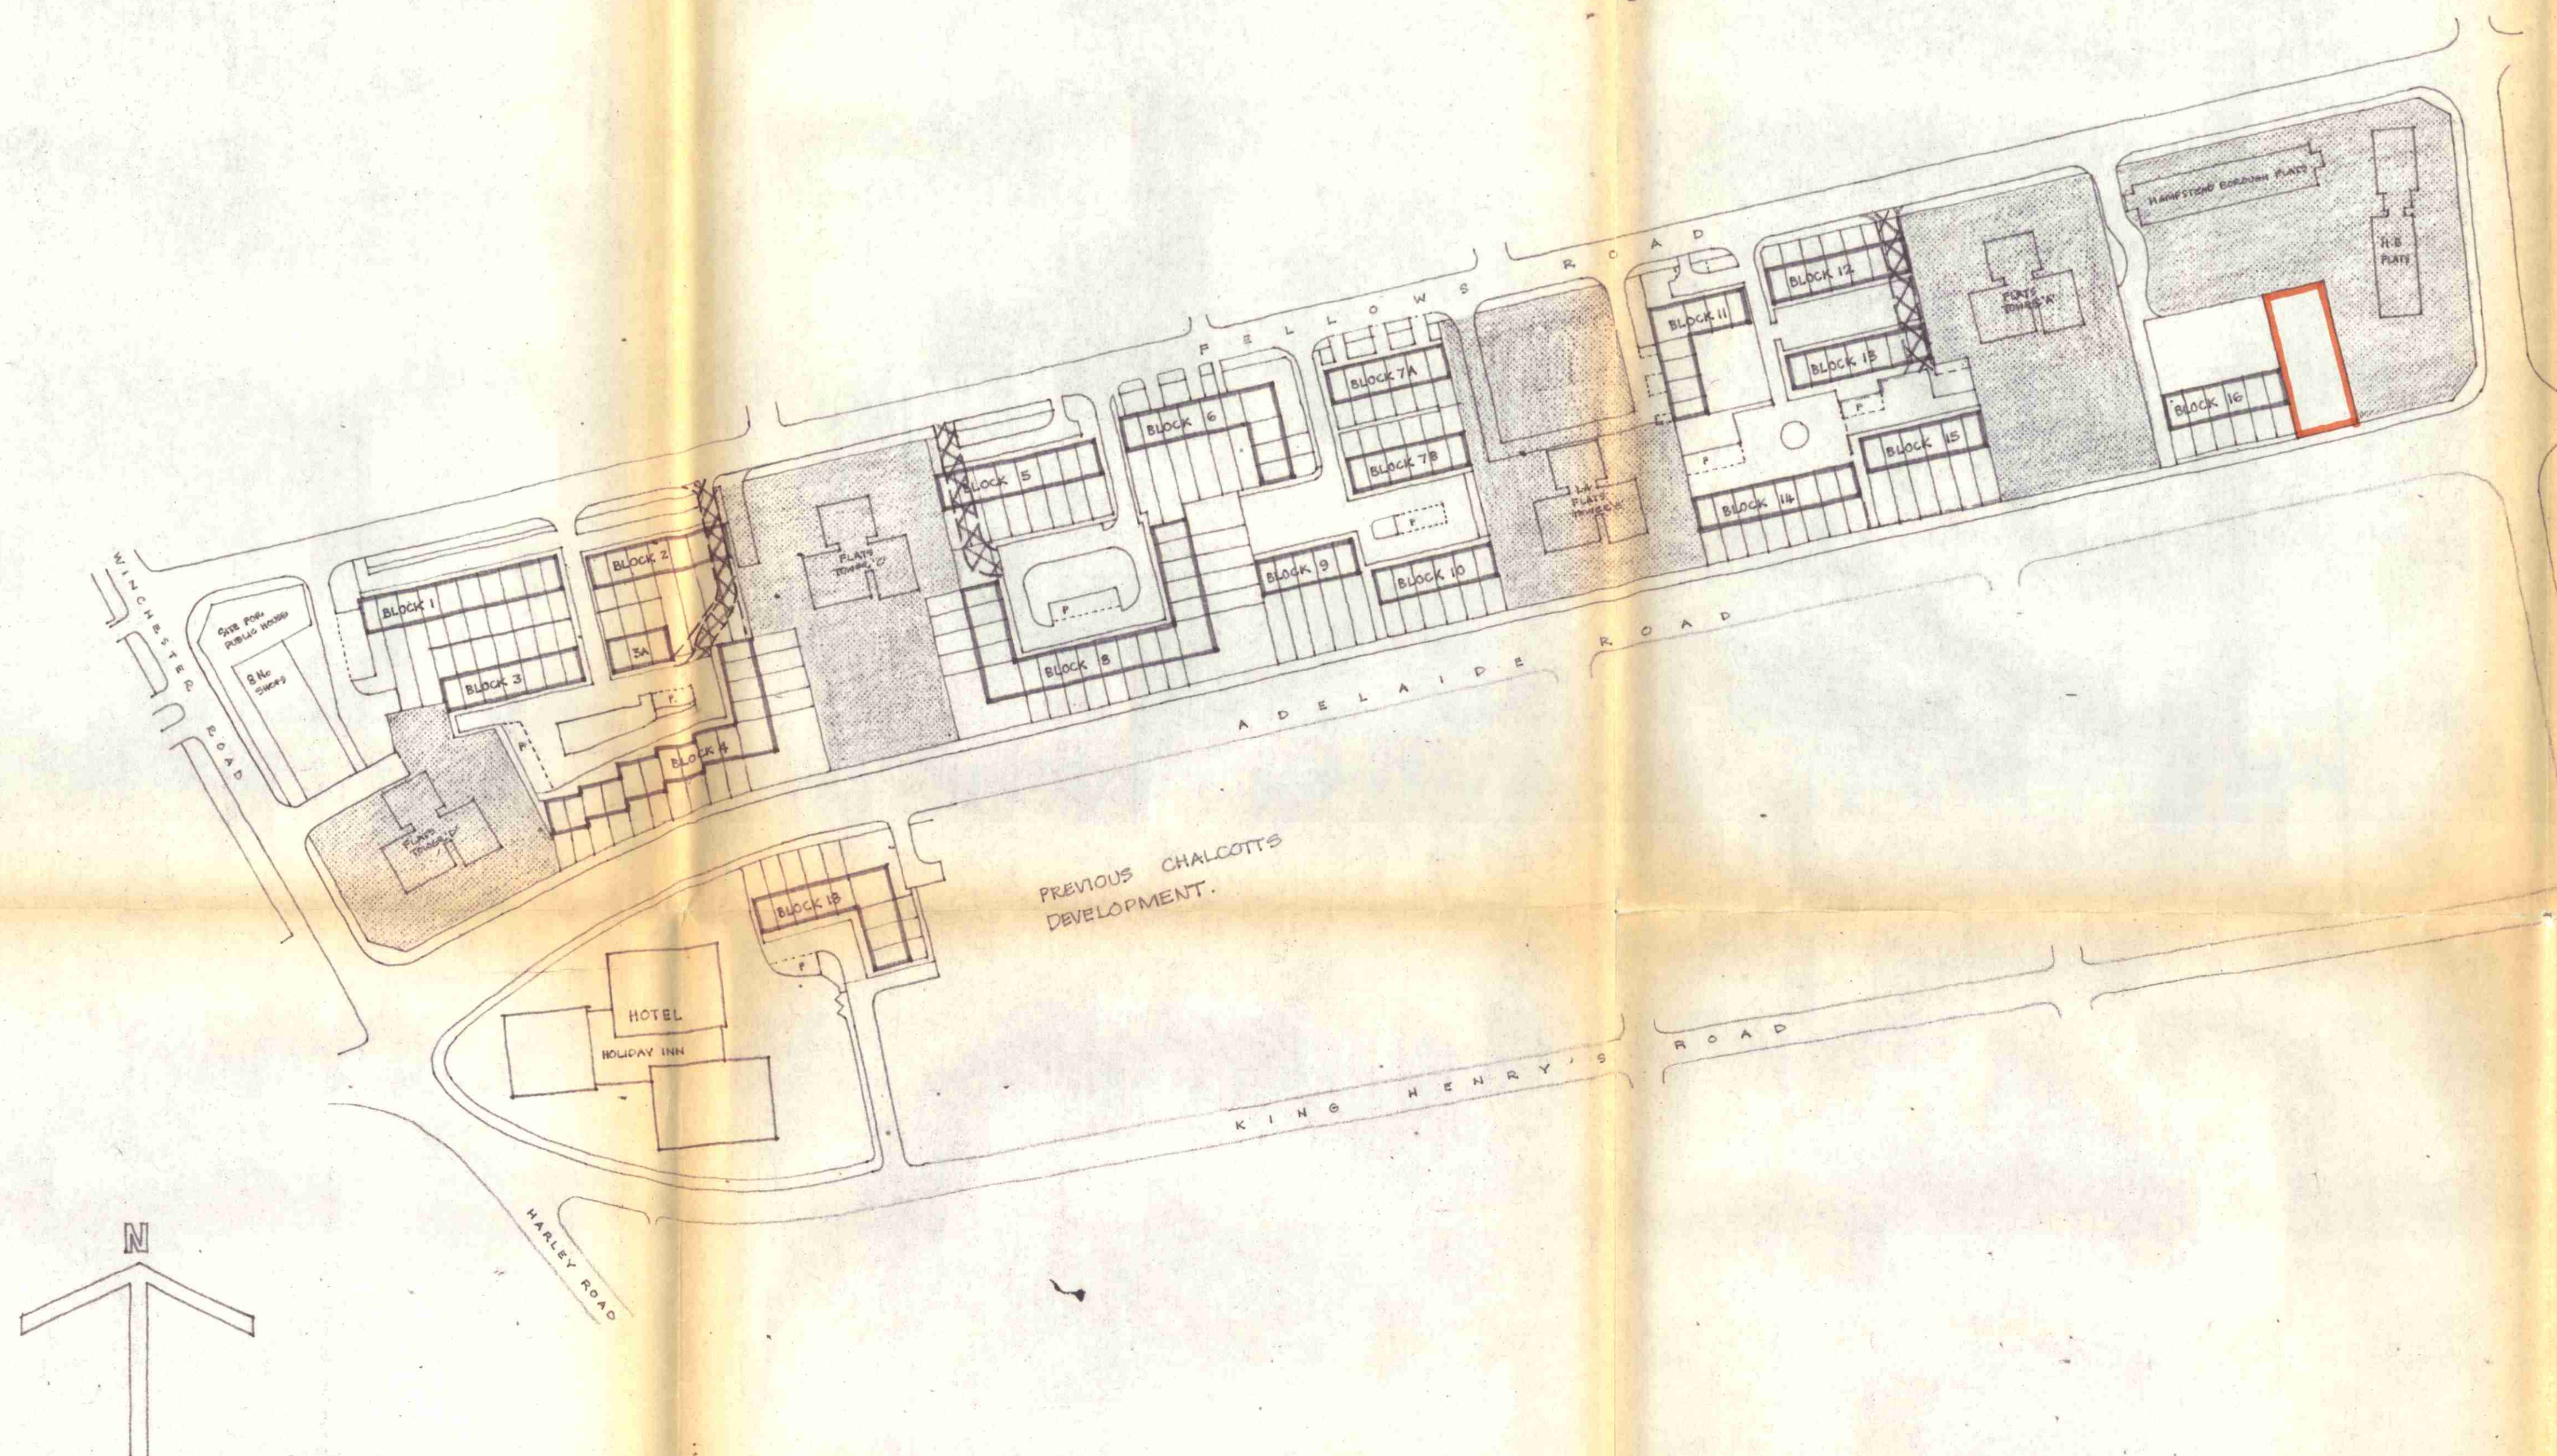

notes

This drawing is copyright

All dimensions must be checked on site. Figured dimensions only to be worked from. Any errors must be immediately reported to the Architects Dept.

revisions

CTP/H8/11X/AV/08077

project
QUADRANGLES
ADELAIDE ROAD
HAMPSTEAD LONDON N.W.3.

drawing
PROGRESS OF SITE DEVELOPMENT.

drg. no.
S177 : 00 : 36A

scale 1:1250

date OCT. '77

drawn by: G. checked by:


signed

Fanum House
26-32 Park Row
Bristol BS15JL.

G. Neville ARIBA
Company Architect

- LOCAL AUTHORITY FLATS
- Houses complete or nearing completion
- Work about to commence
- Area under negotiation to transfer to Camden Council
- Temporary Roads constructed (to be removed later)

As at 27.10.77

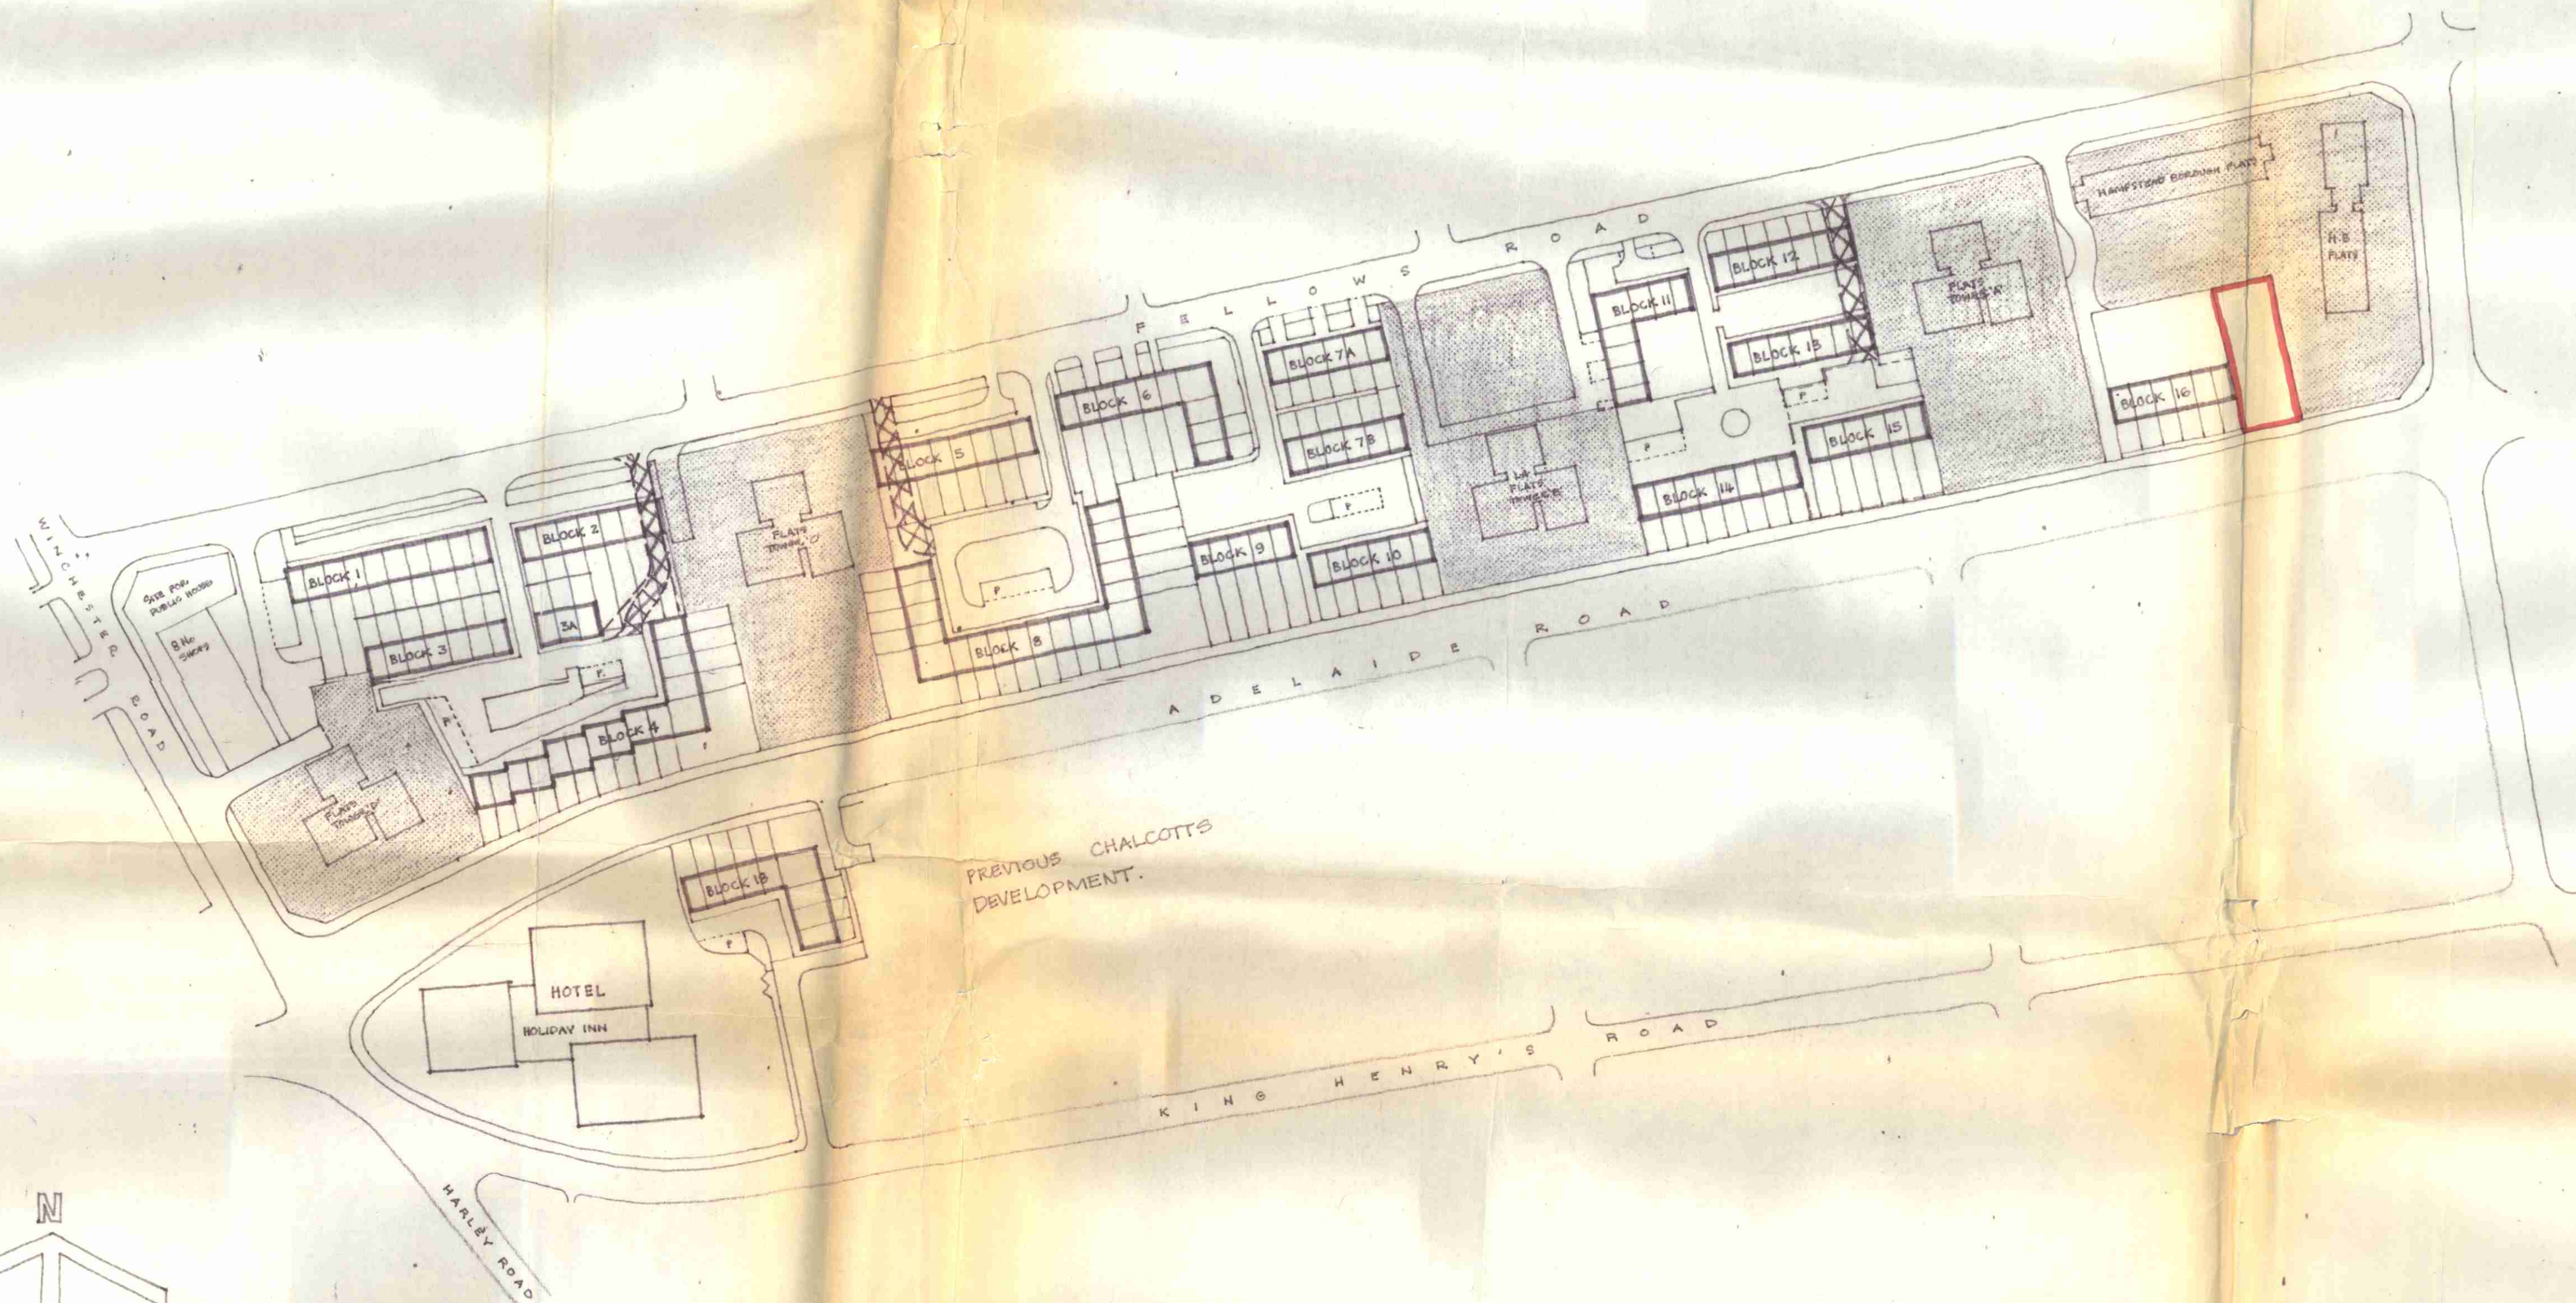

- LOCAL AUTHORITY FLATS
- Houses complete or nearing completion
- Work about to commence
- Area under negotiation to transfer to Camden Council
- Temporary Roads constructed (to be removed later)

AS at 27.10.77


notes

This drawing is copyright
All dimensions must be checked on site. Figured dimensions only to be worked from. Any errors must be immediately reported to the Architects Dept.

revisions

CTP/H/S/11X/A(N)/28077

project QUADRANGLES ADELAIDE ROAD HAMPSTEAD LONDON N.W.3.	
drawing PROGRESS OF SITE DEVELOPMENT.	
drg. no. S177 : 00 : 36A	
scale 1:1250	
date OCT. '77	
drawn by: G.	checked by:
Comben GROUP Ltd Fanum House 26-32 Park Row Bristol BS1 5JL	
G Neville Company ARIBA Architect	
signed	

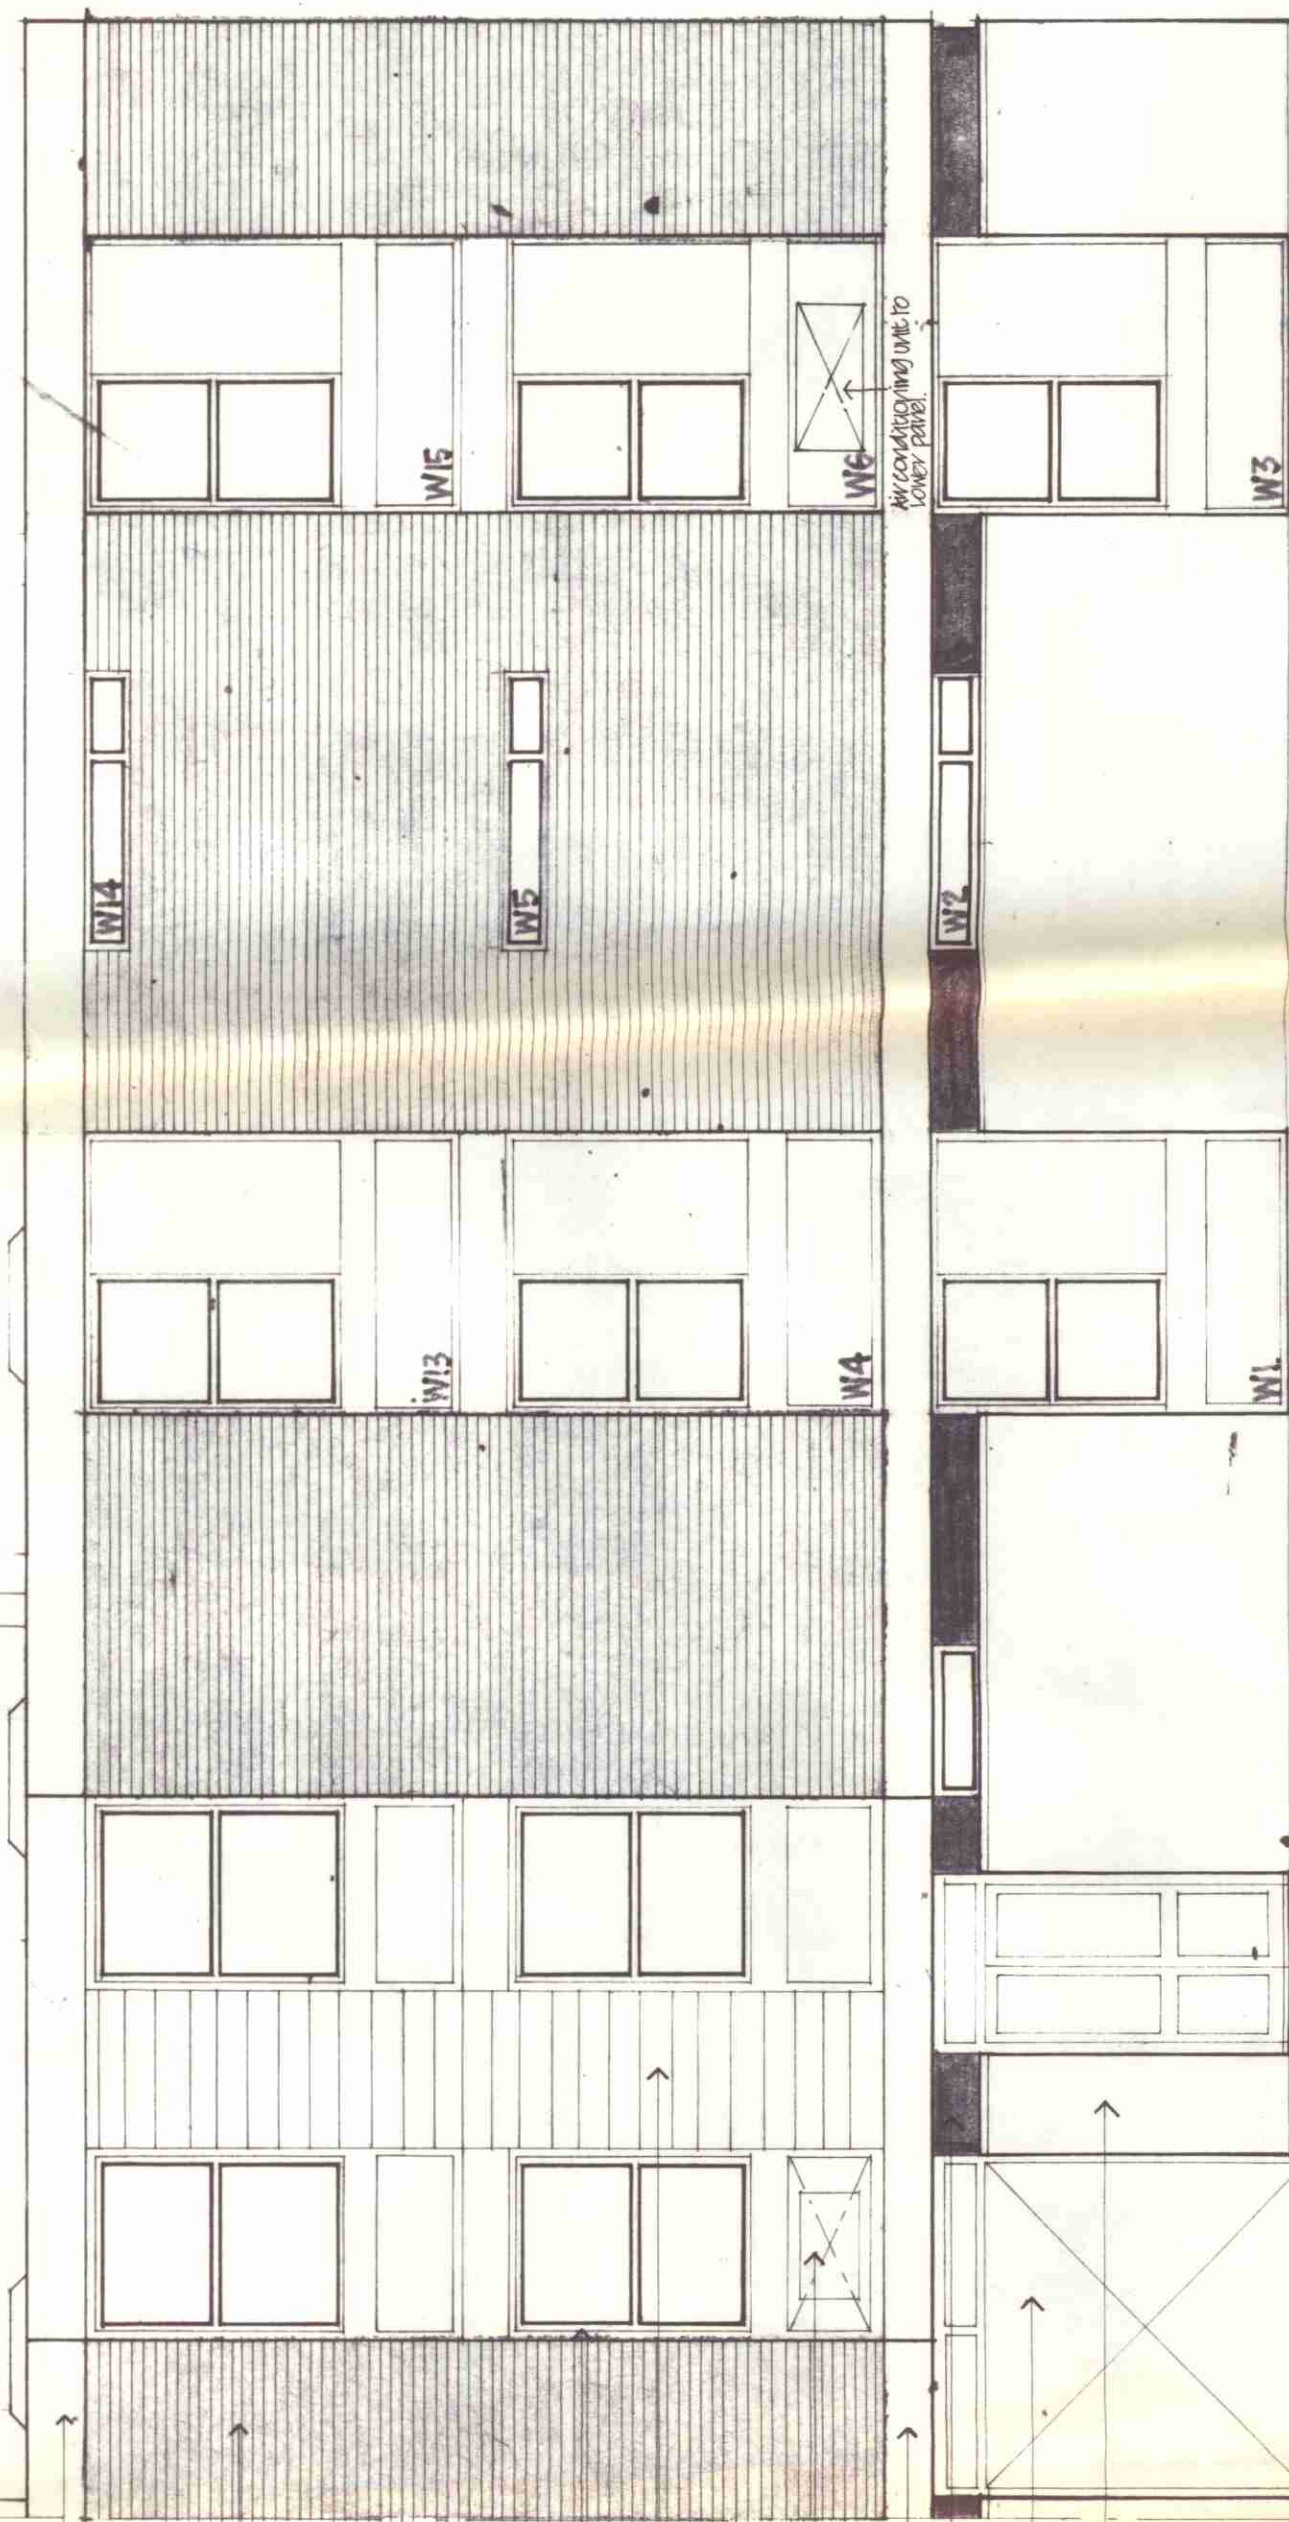

FLANK ELEVATION

- RC beam
- Face brickwork
Witley dark rustic
- Vertical siding aluminium
windows
- Aluminium
Weather boarding
- AC unit
- RC beam
- Render painted black
- Up & over garage door
- render
painted white



ENTRANCE ELEVATION

notes

This drawing is copyright

All dimensions must be checked on site. Figured dimensions only to be worked from. Any errors must be immediately reported to the Architects Dept.

revisions

CIP/H8/11X/1A/V/28077

project

QUADRANGLES
HAMPSTEAD LONDON N.W.3.

drawing Elevations showing, White
corner house linked with
terraced houses

drg. no.

S 177 04 06A

scale : 1:50

date : Oct 75

drawn by : C.C. checked by :




Fanum House
26-32 Park Row
Bristol, BS1 5JL.


G. Neville ARIBA
Company Architect

signed


NOTE: ALL WARWICK VERTICAL SLIDER SADDLES TO HAVE GARDINER ALUMIN VENT BODY VENTILATORS PROVIDING MIN. 39QMS UNOBSTRUCTED FREE EXTERNAL AIR.

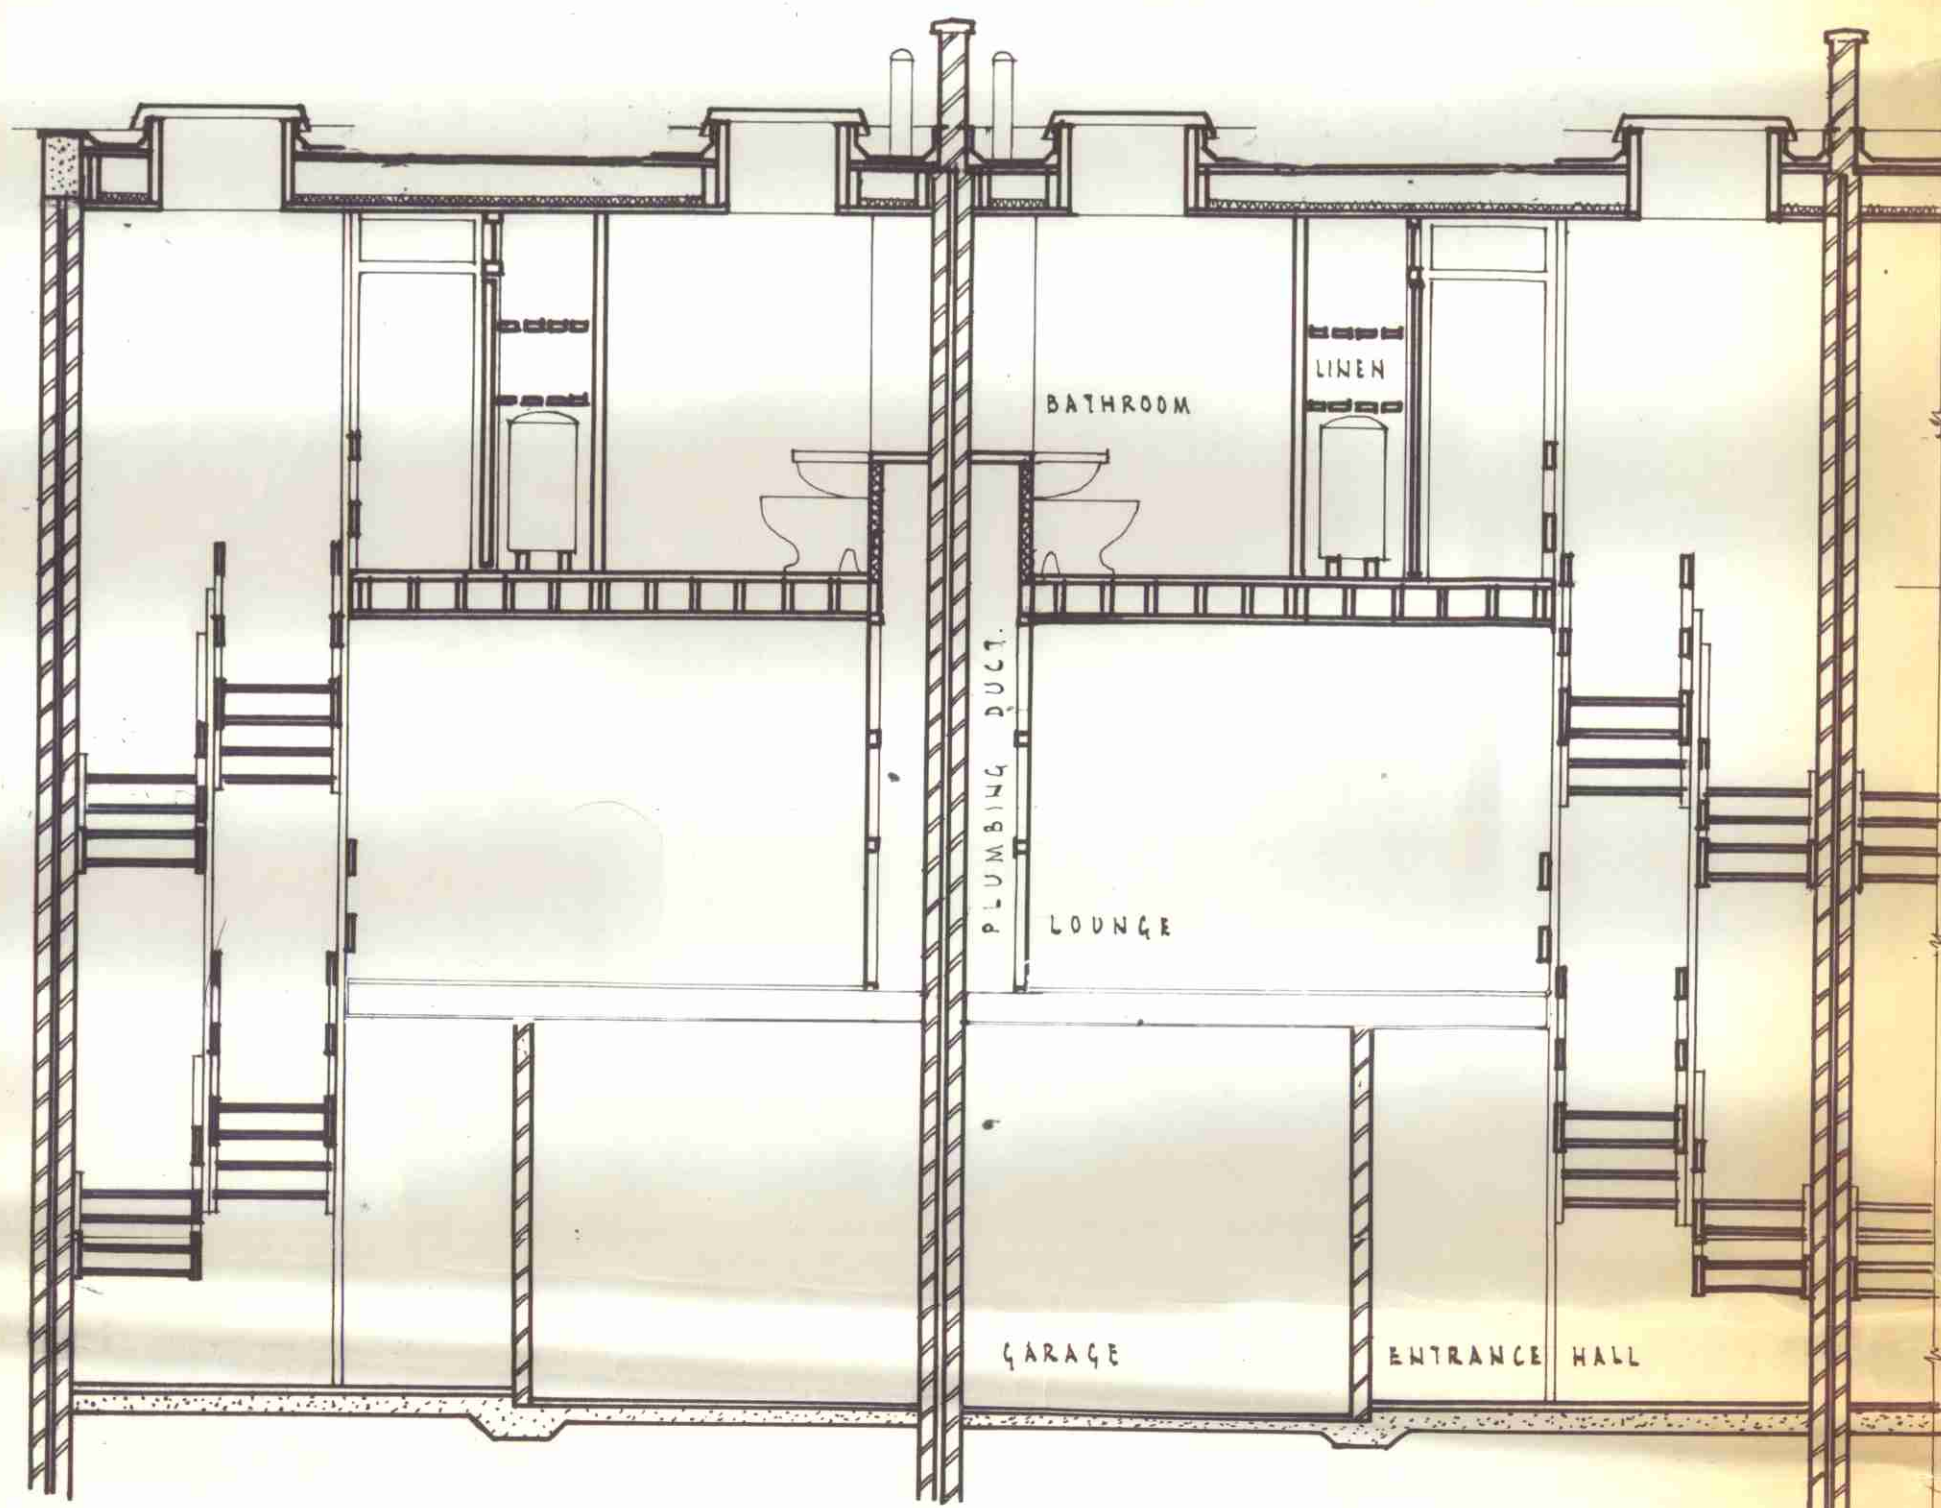


SECTION A.A RELATING TO DWG H70/6-100

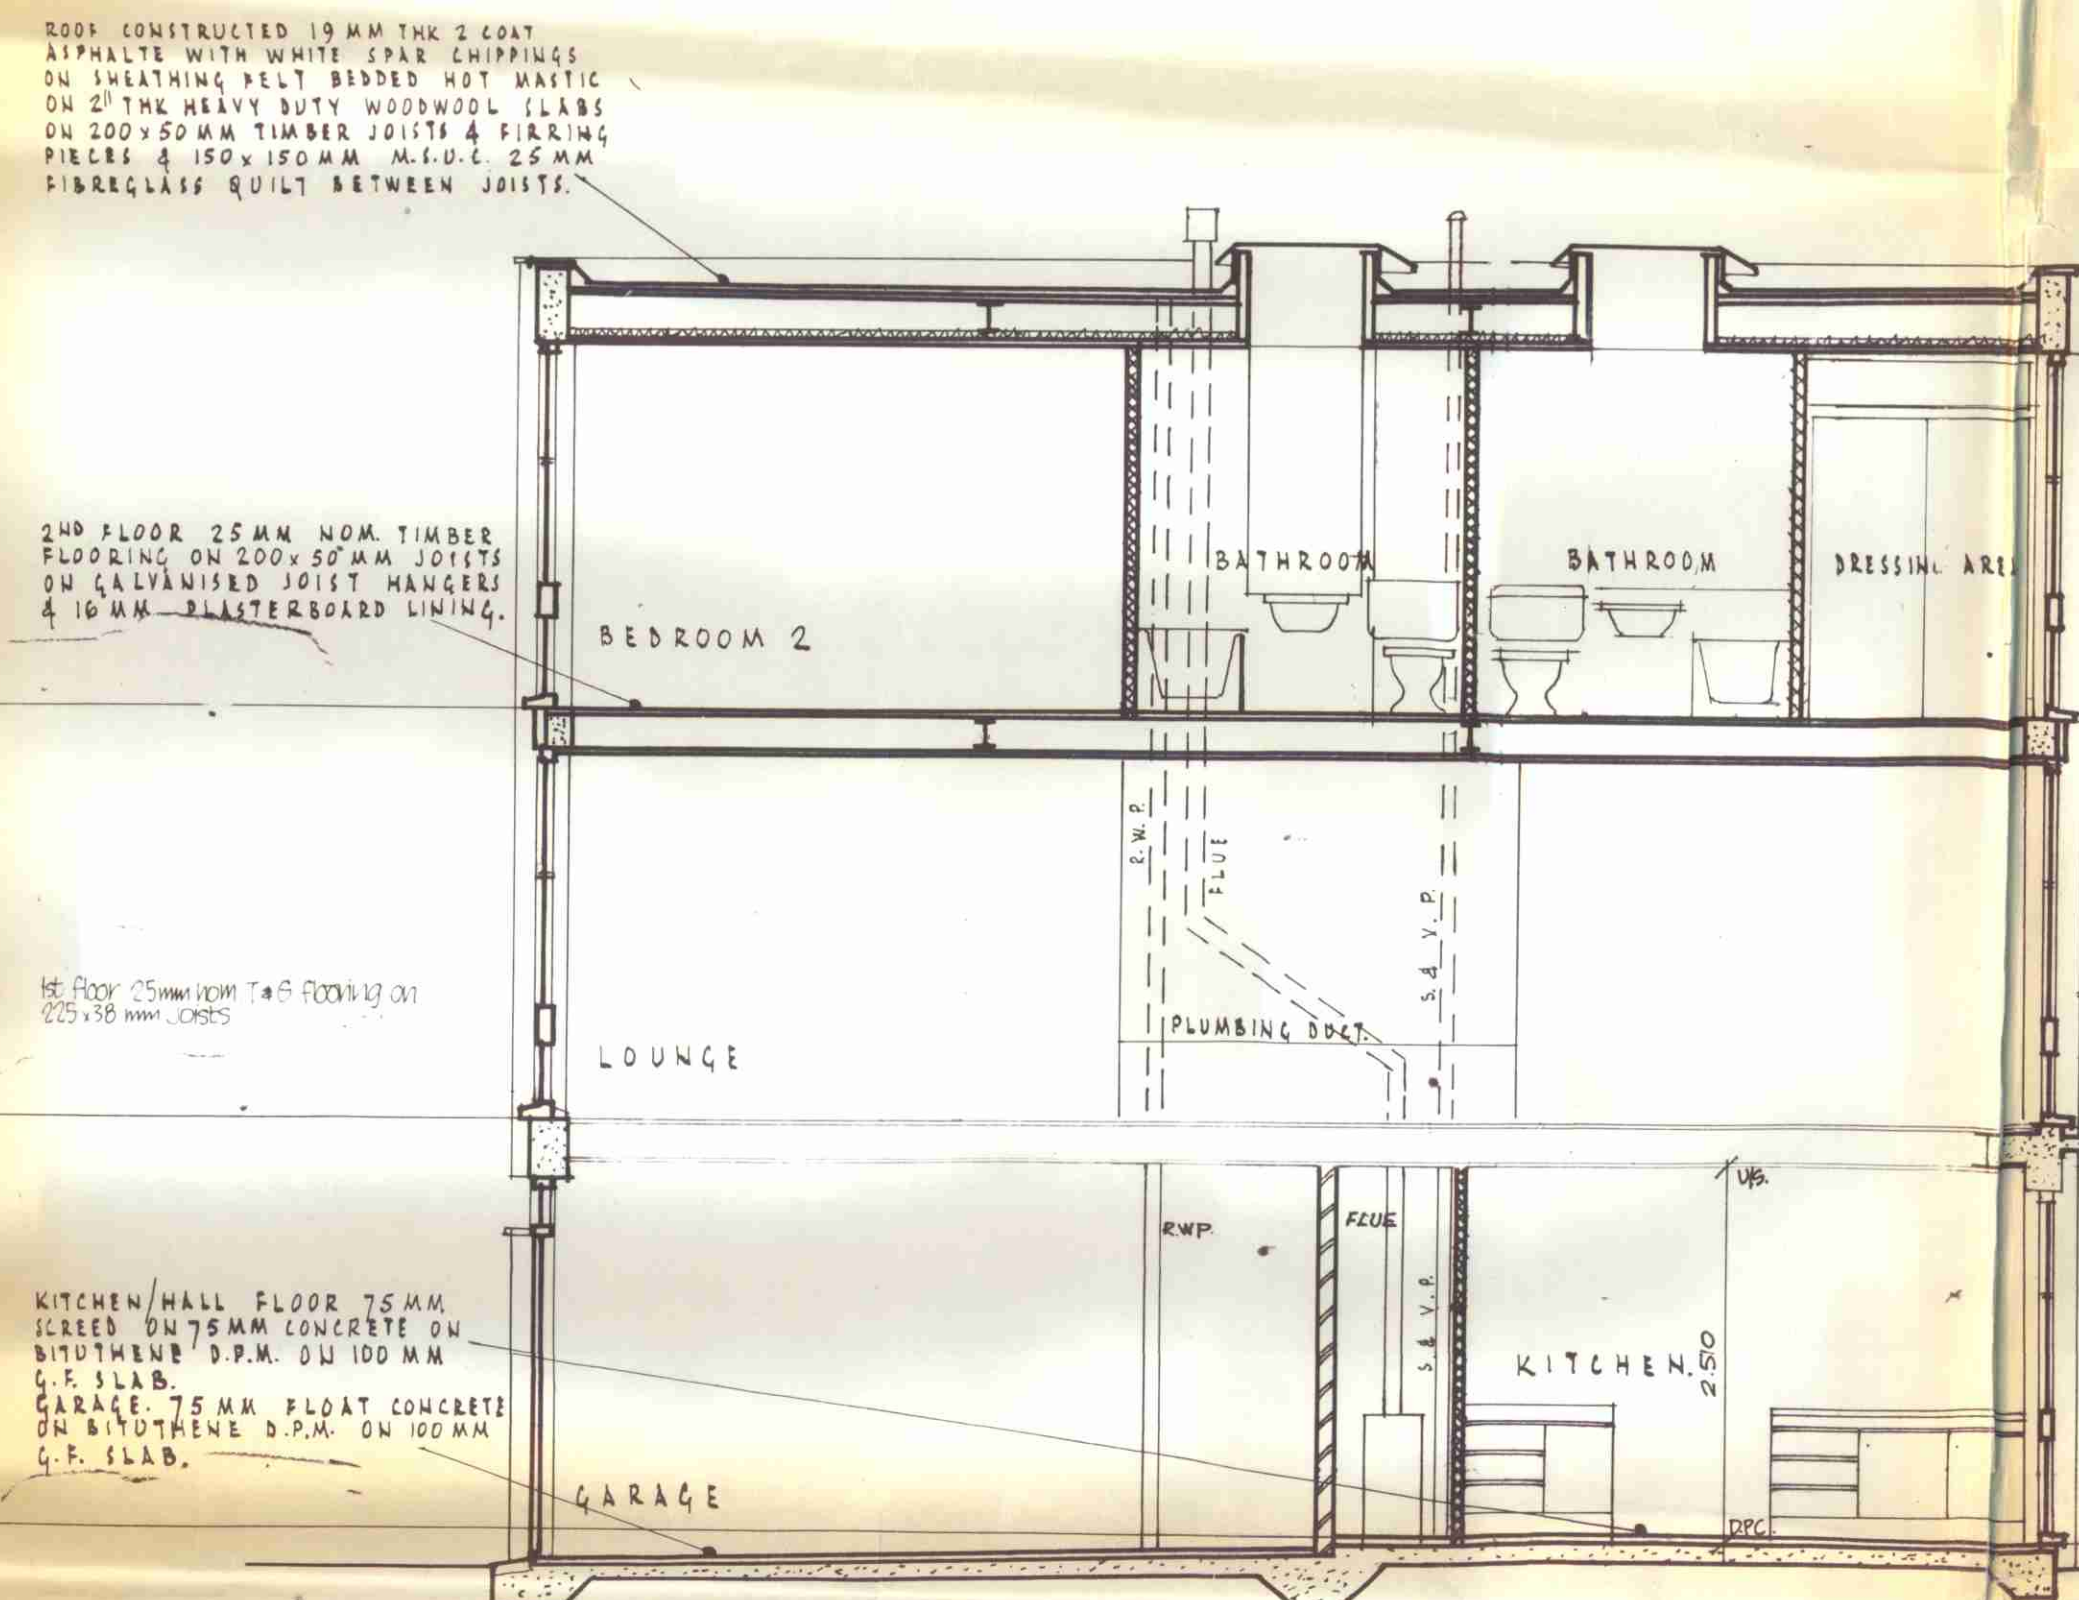


SECTION B. B.

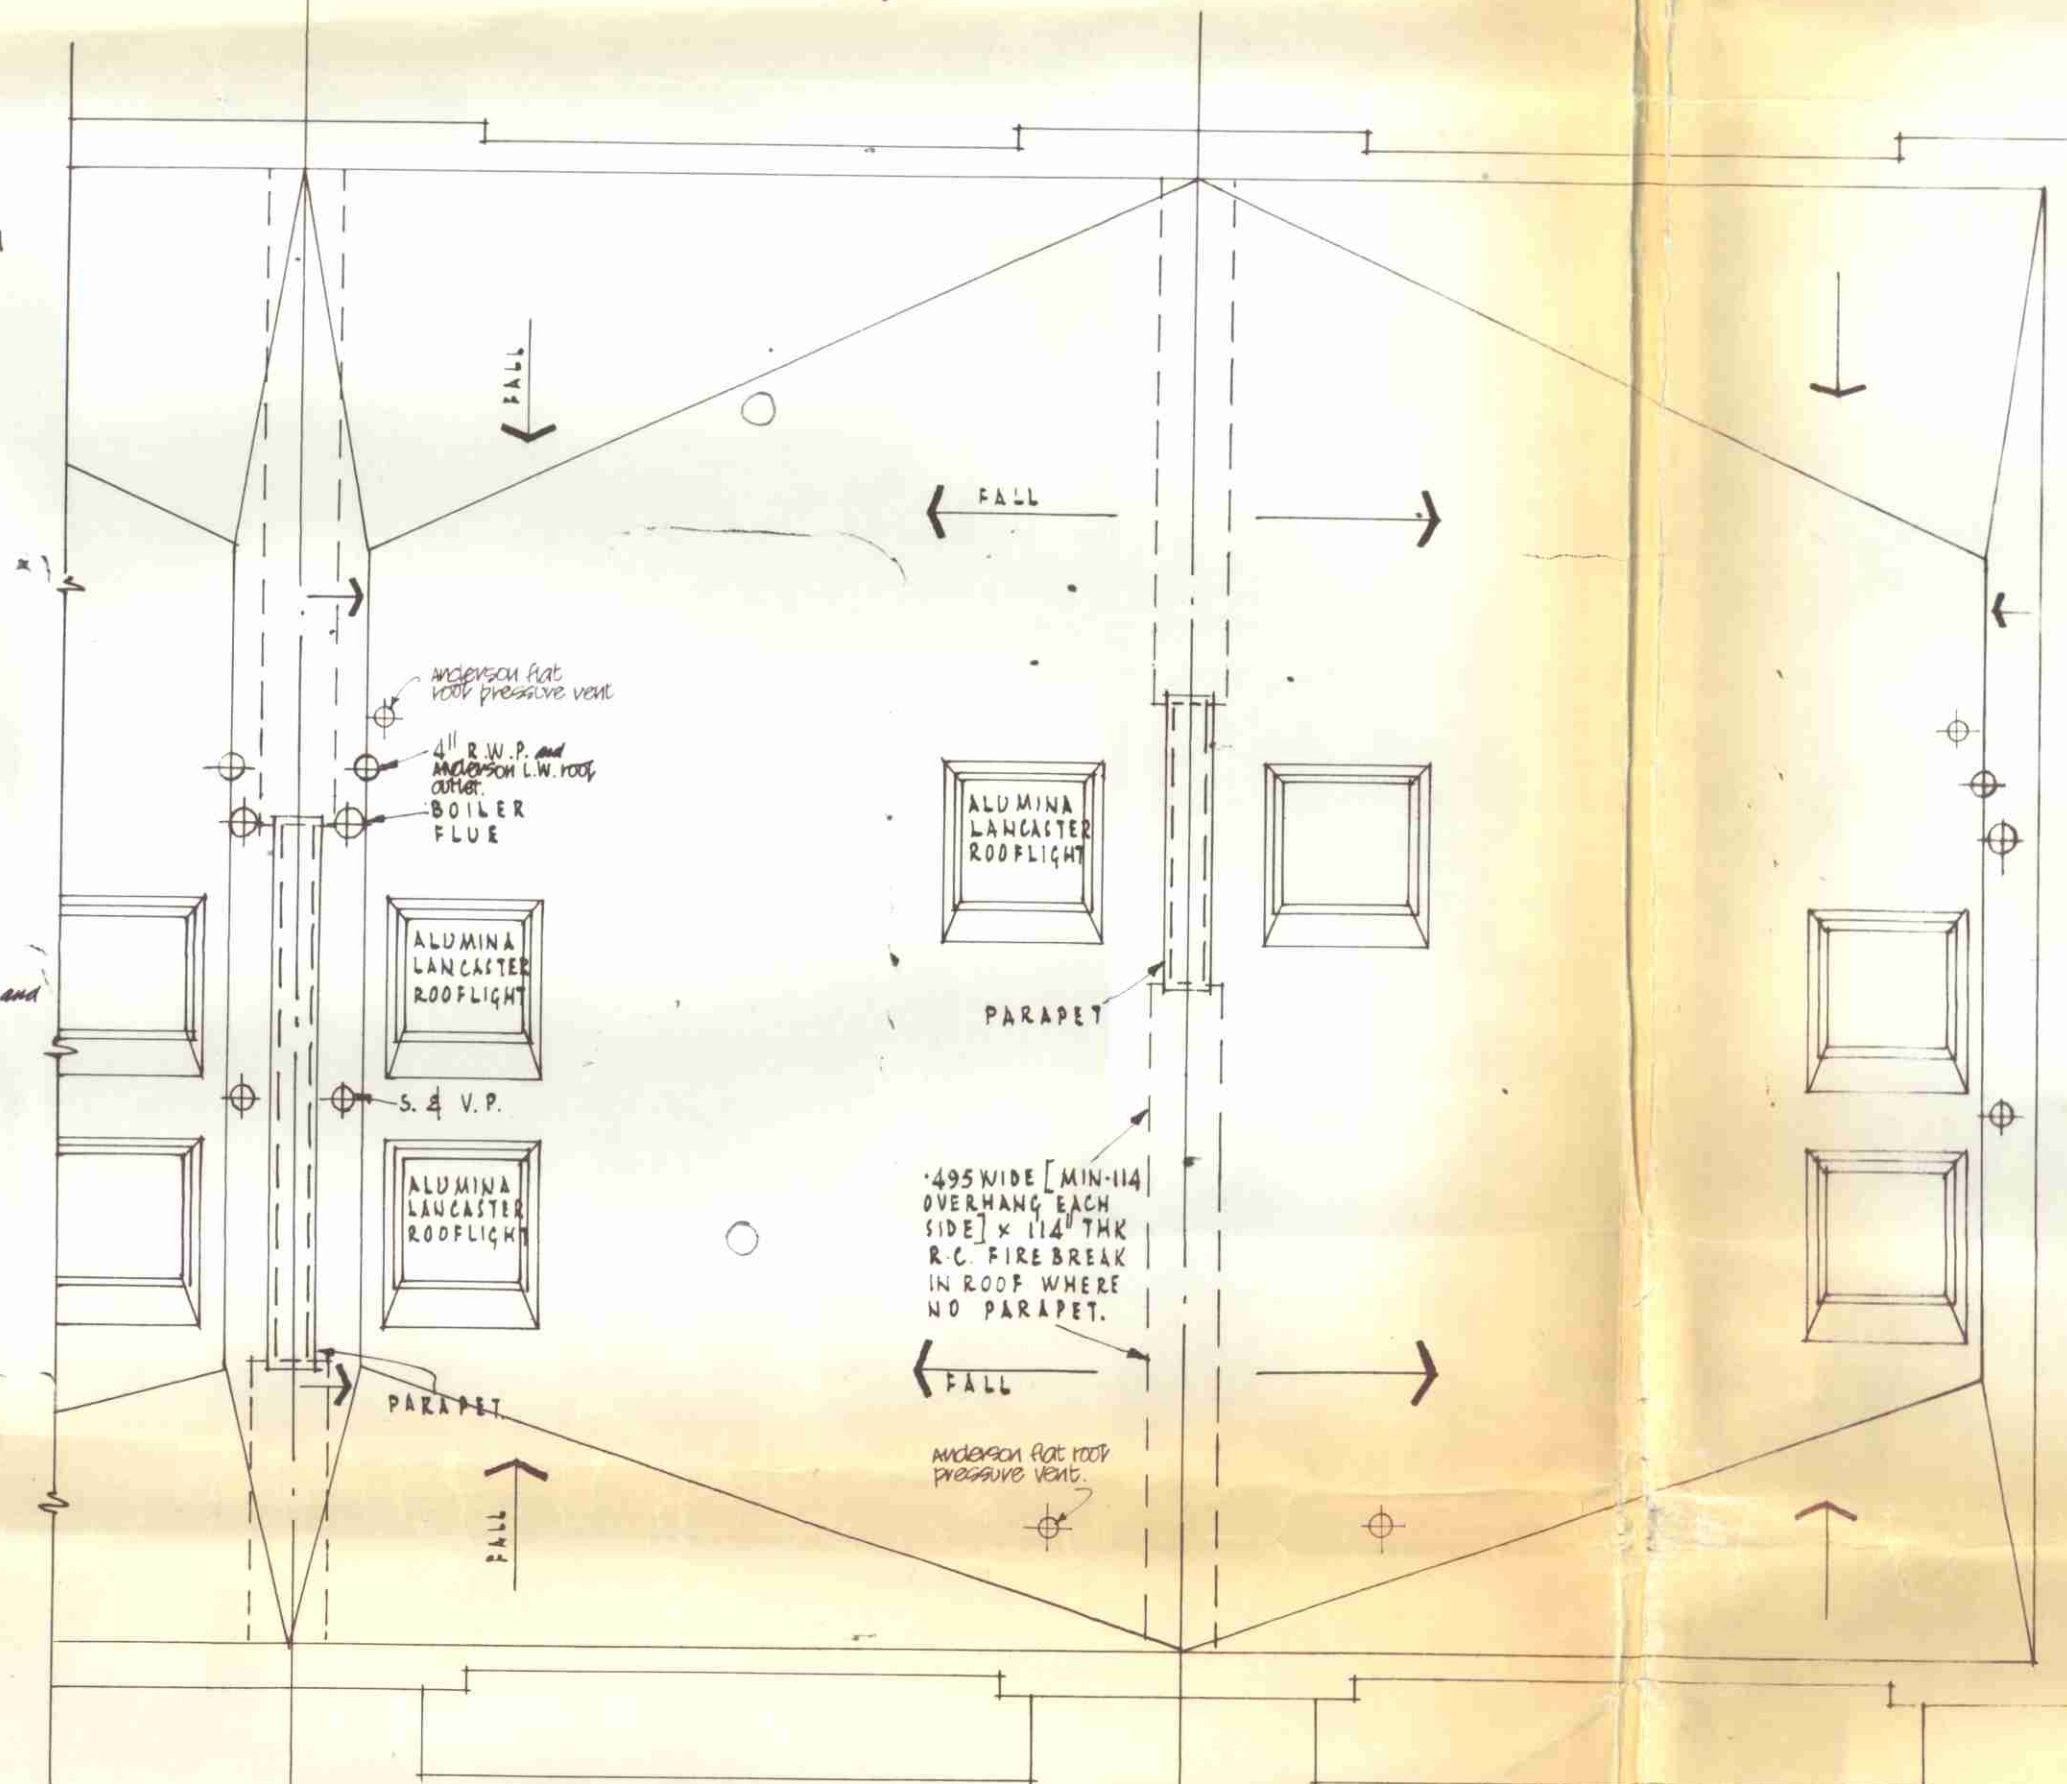


ROOF PLAN

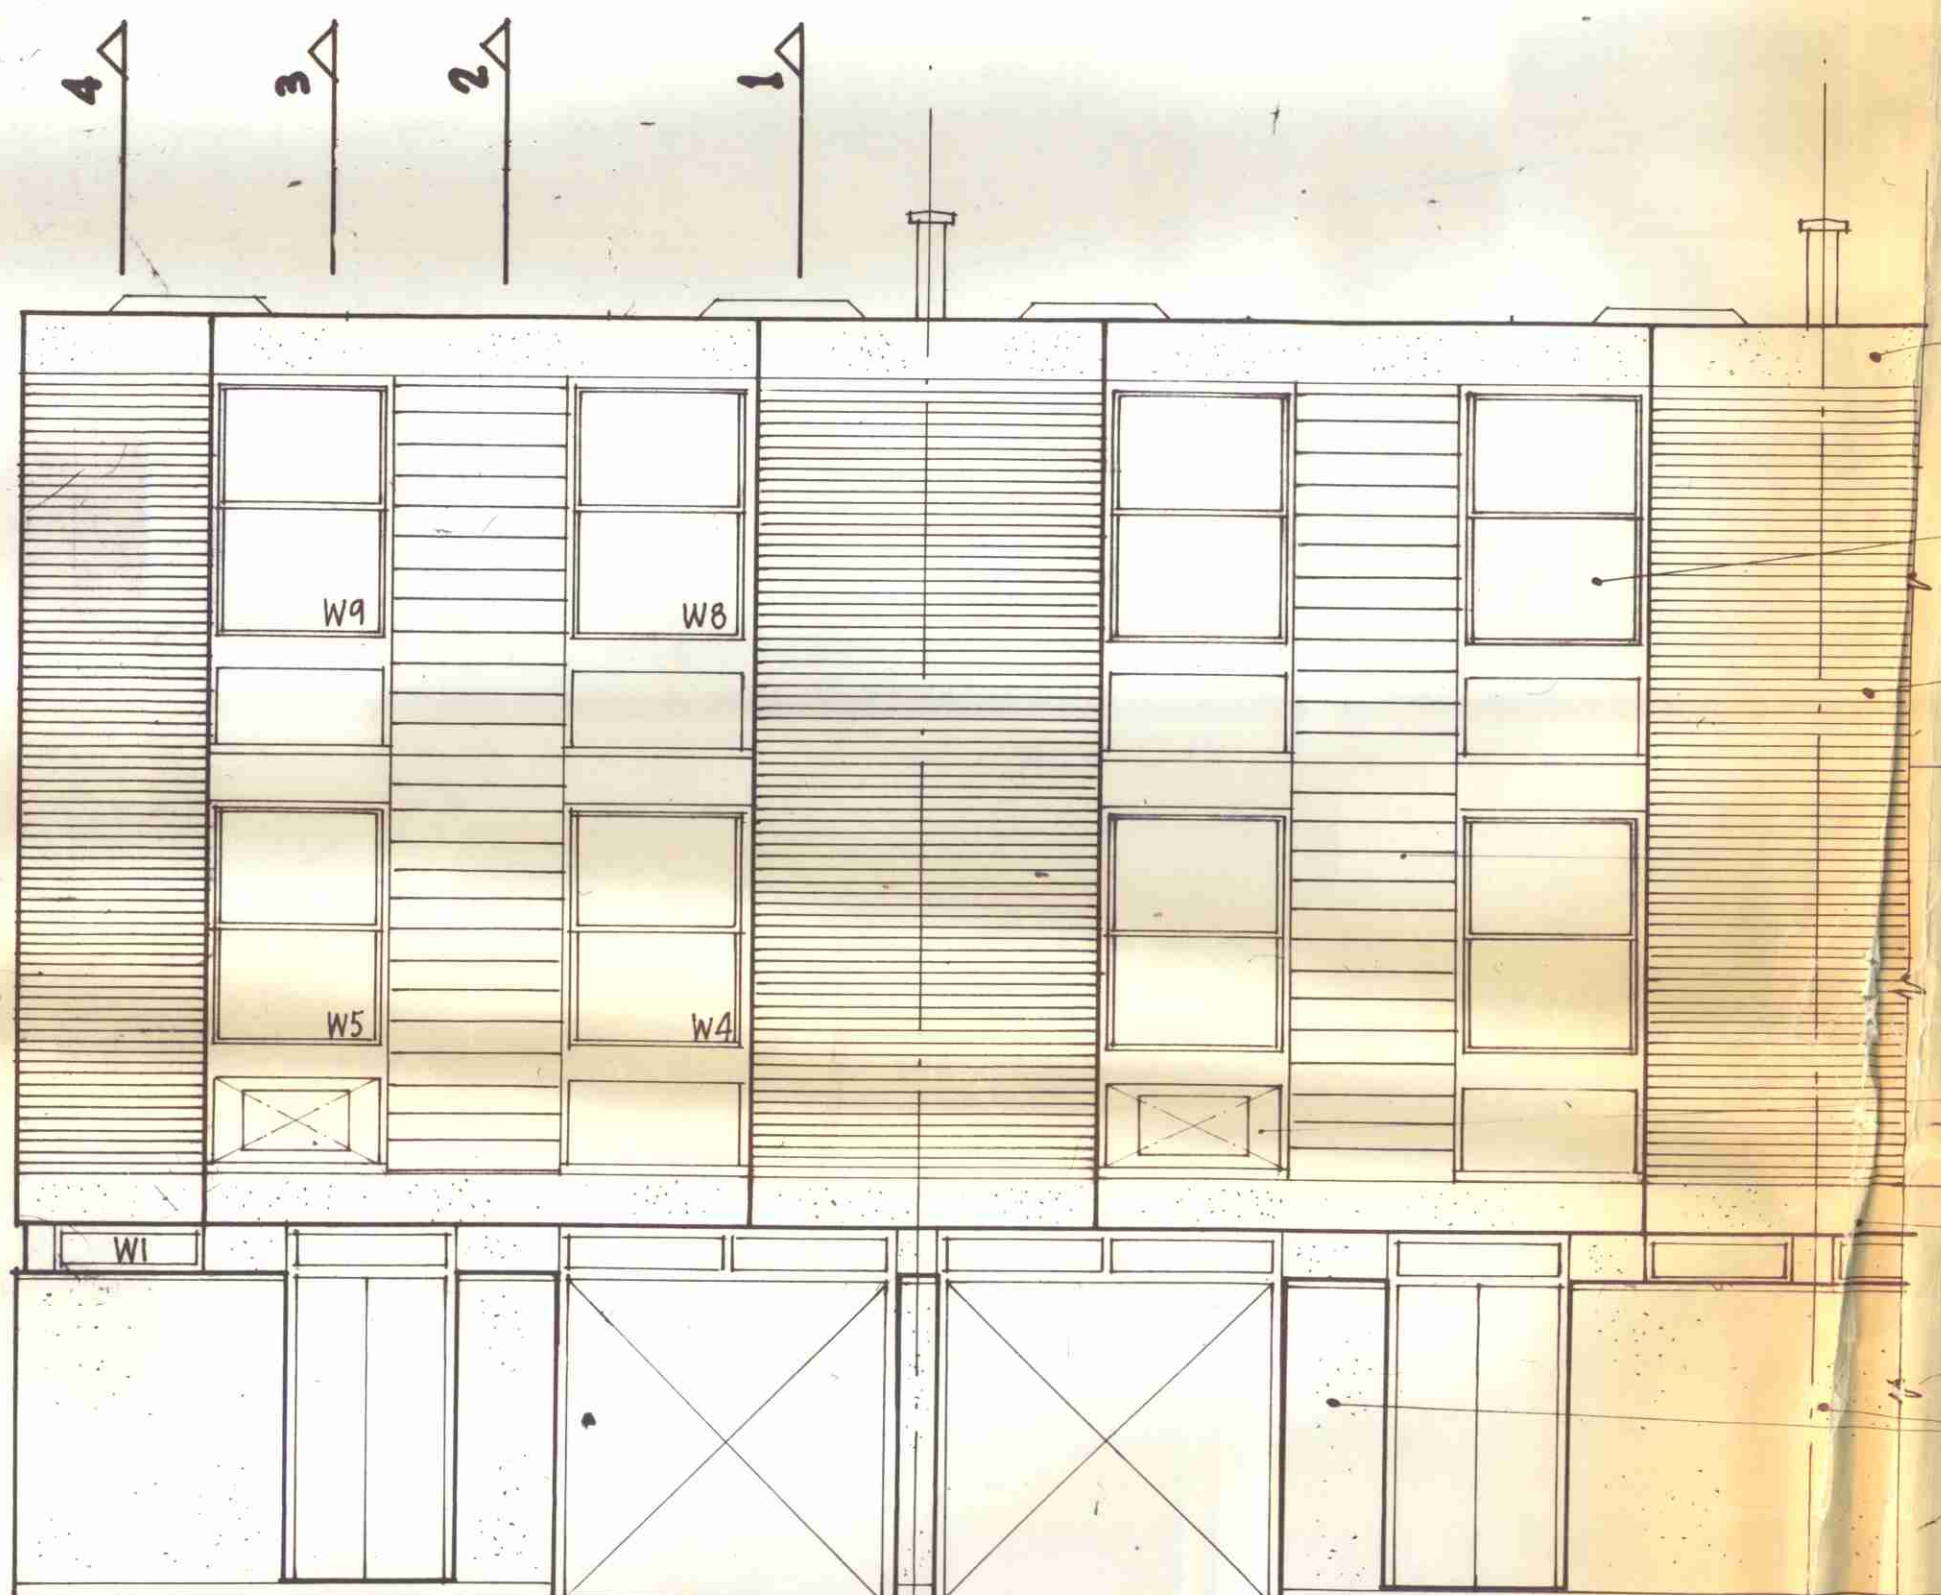

SECTION 4
SECTION 3
SECTION 2
FRONT ELEVATION

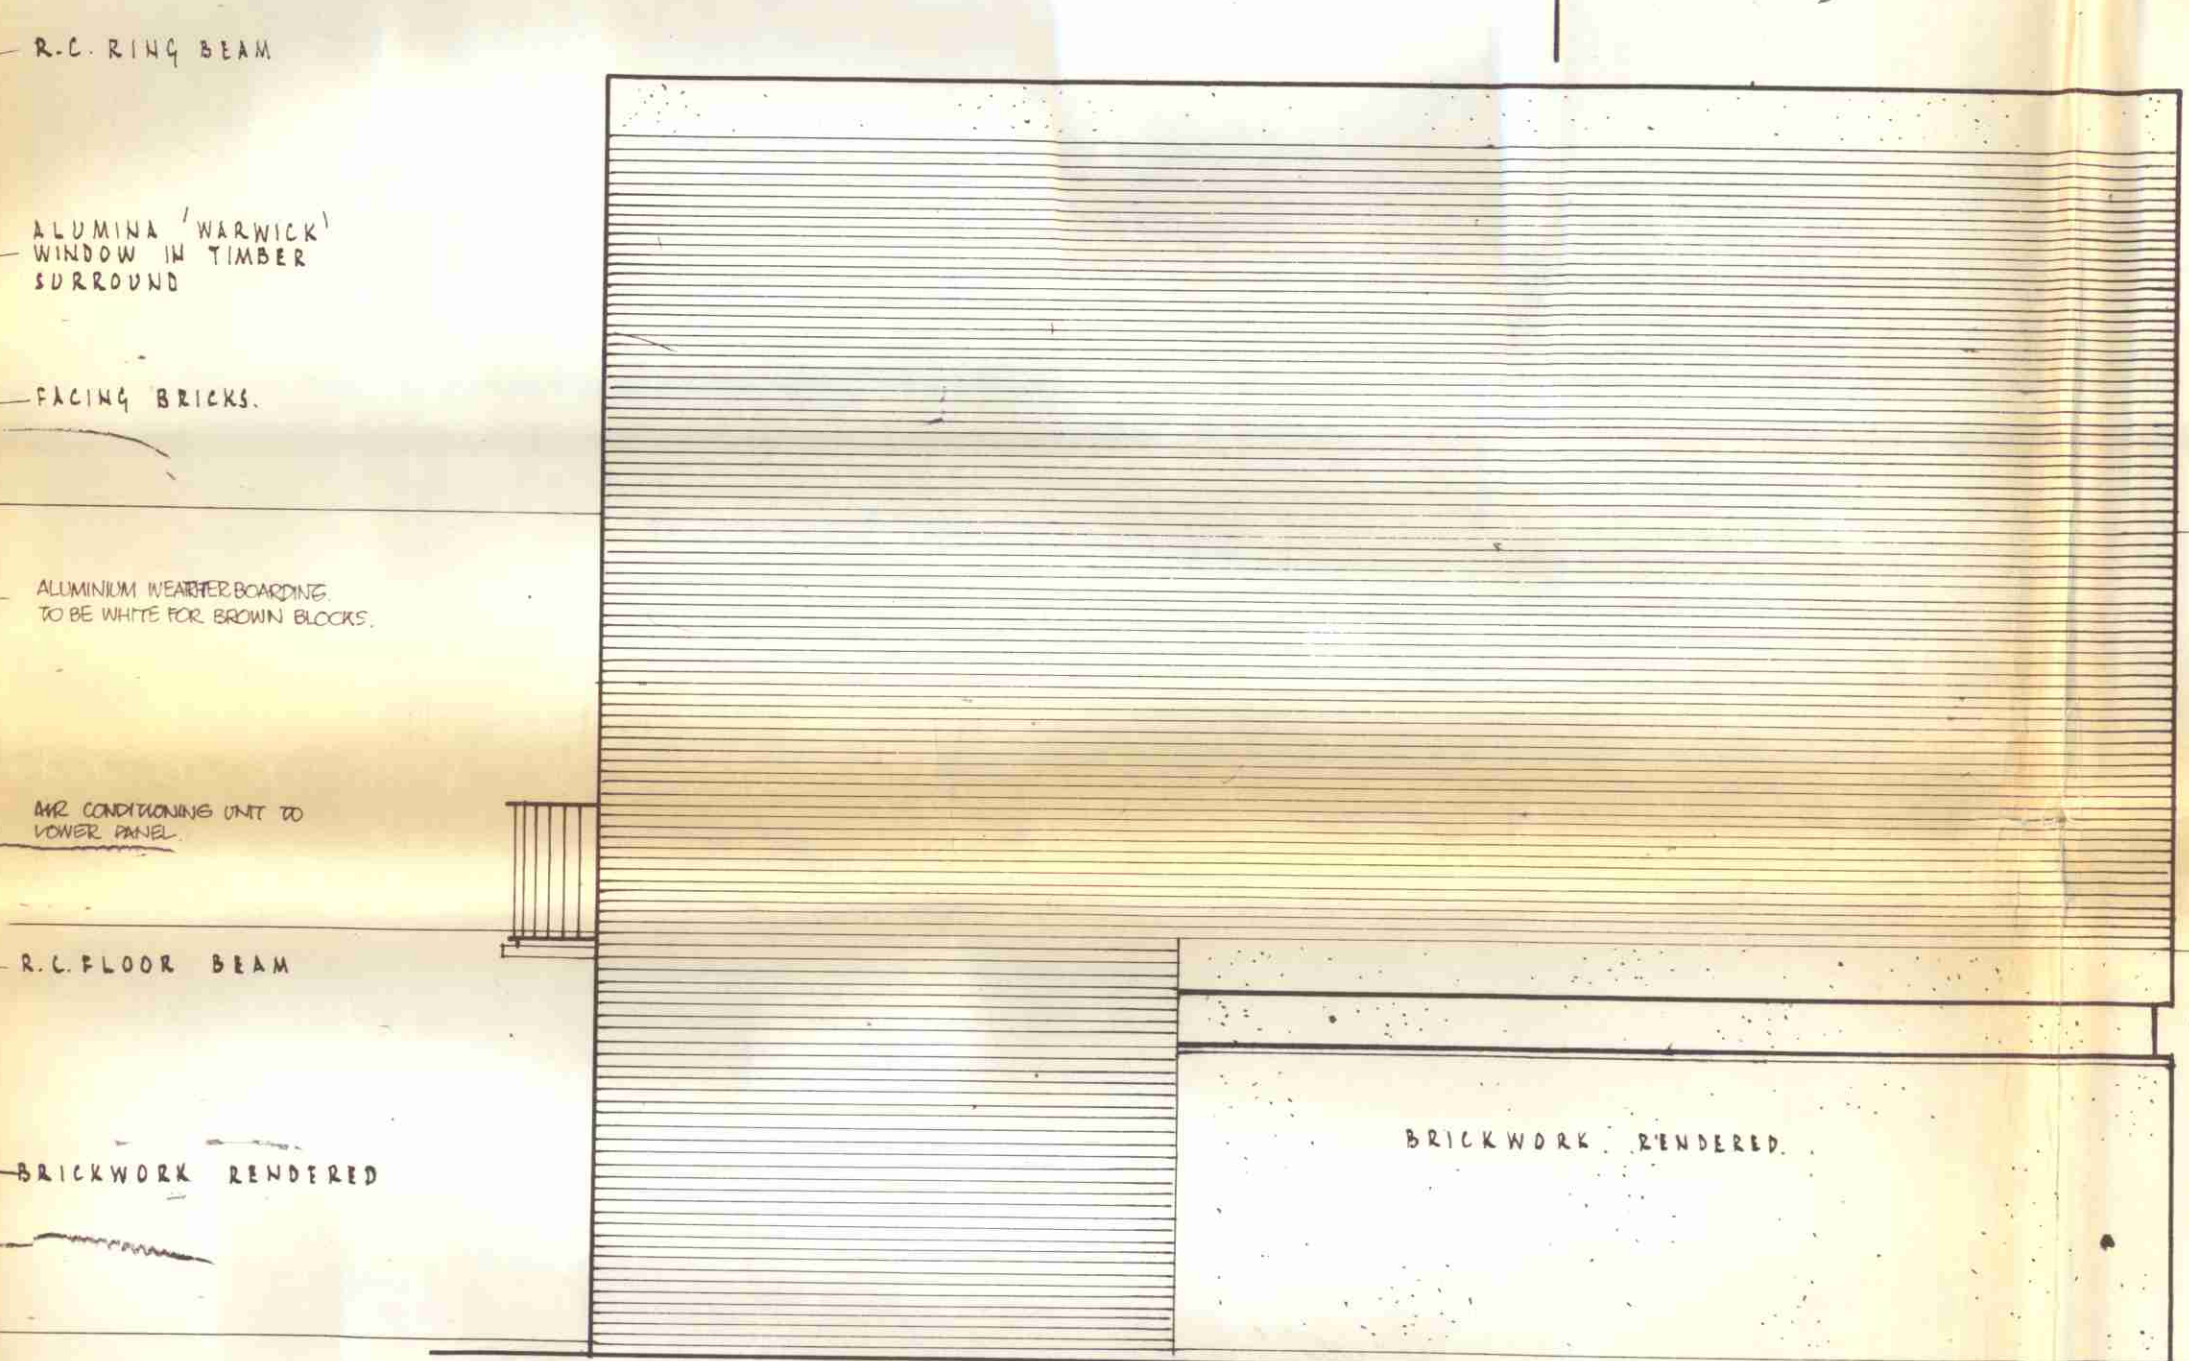

END ELEVATION

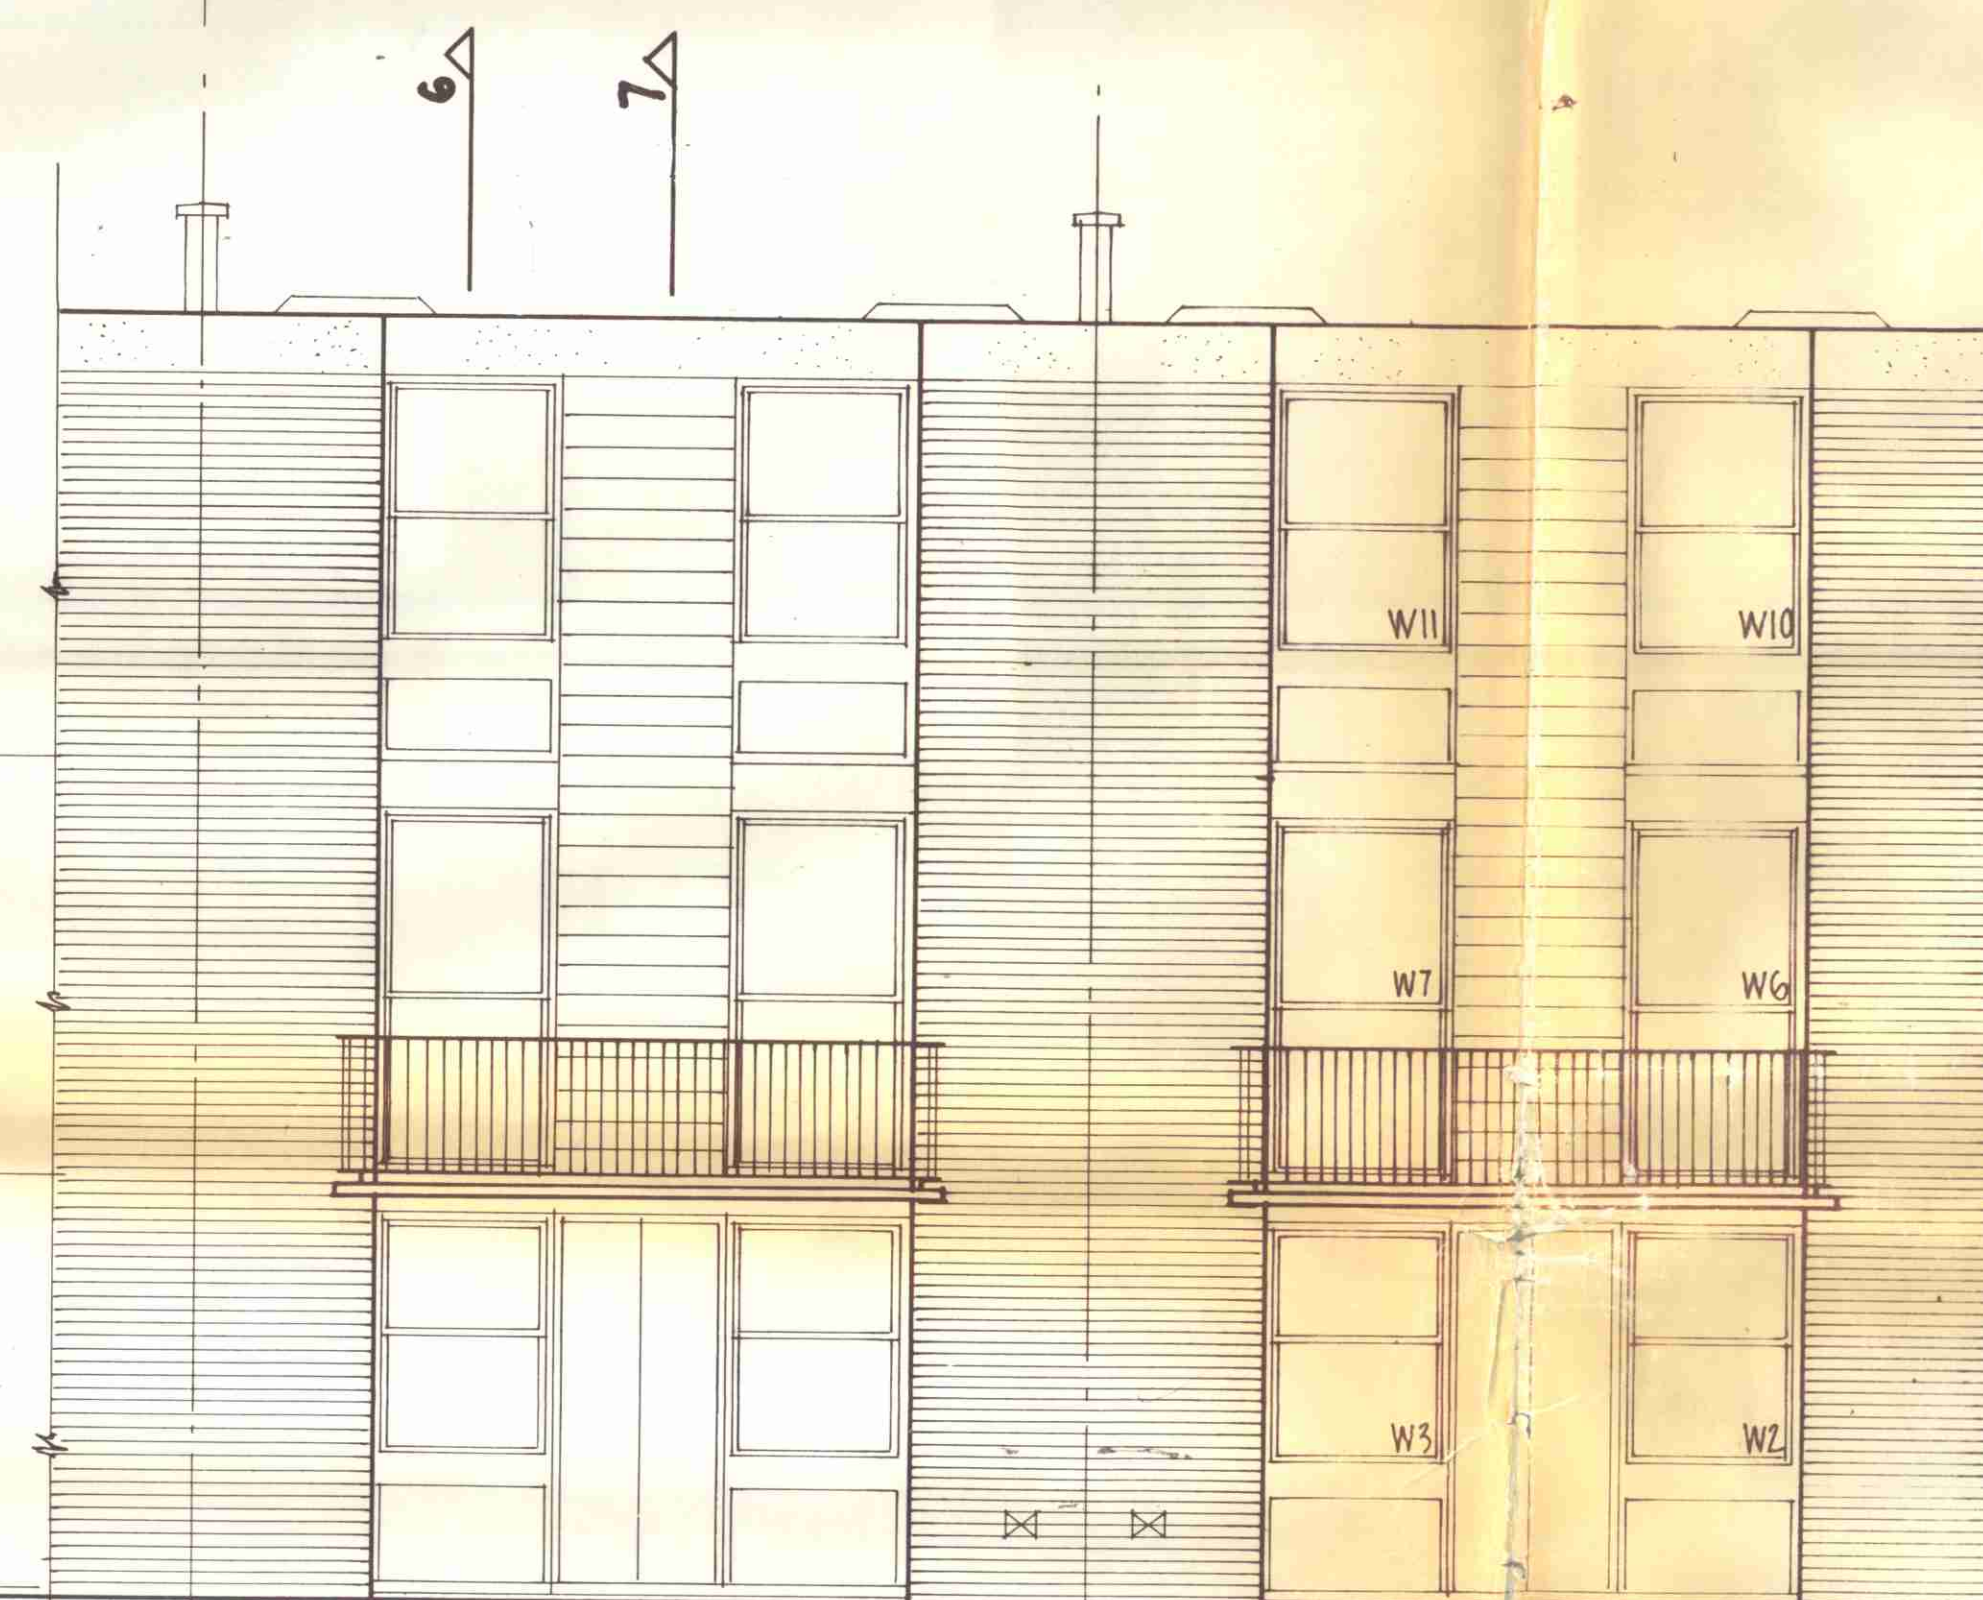

SECTION 6
SECTION 7
REAR ELEVATION

B. Conc. Rooms at 1st floor omitted. Jan 76

Combon
6 WAKELINE LTD
G Neville AFMBA
Compton AAMV
CP/H8/IX/AV/28077
DRAWING TITLE

~~ELEVATIONS,~~
SECTIONS AND
ROOF PLAN

DRAWN.	J. f.	DATE.	1-4-71	CHECKED.	
--------	-------	-------	--------	----------	--

DRAWING NUMBER.	REVISION.
S. 177: 04 04	B

PROJECT
QUADRANGLES HAMPSTEAD
LONDON