


CHALCOTS DEVELOPMENTS LIMITED.
 CARLTON HOUSE
 33, ROBERT ADAM STREET,
 LONDON, W.1 (WIM. 5AH)


JOHN N. REDWOOD, A.R.B.A.
 GROUP ARCHITECT.

DRAWING TITLE
PLANS & ELEVATIONS
THREE STORIED
TOWN HOUSES


DRAWN J.F. DATE 21-6-83 CHECKED
 SCALES 1:100 & 1/32
 DRAWING NUMBER D 11/101 REVISION:

PROJECT.
CHALCOTS HOUSING
DEVELOPMENTS,
ADELAIDE ROAD,
HAMPSTEAD, LONDON, N.W.3.


EXTERNAL MATERIALS
TO MATCH EXACTLY THE EXISTING
MATERIALS & FINISHES

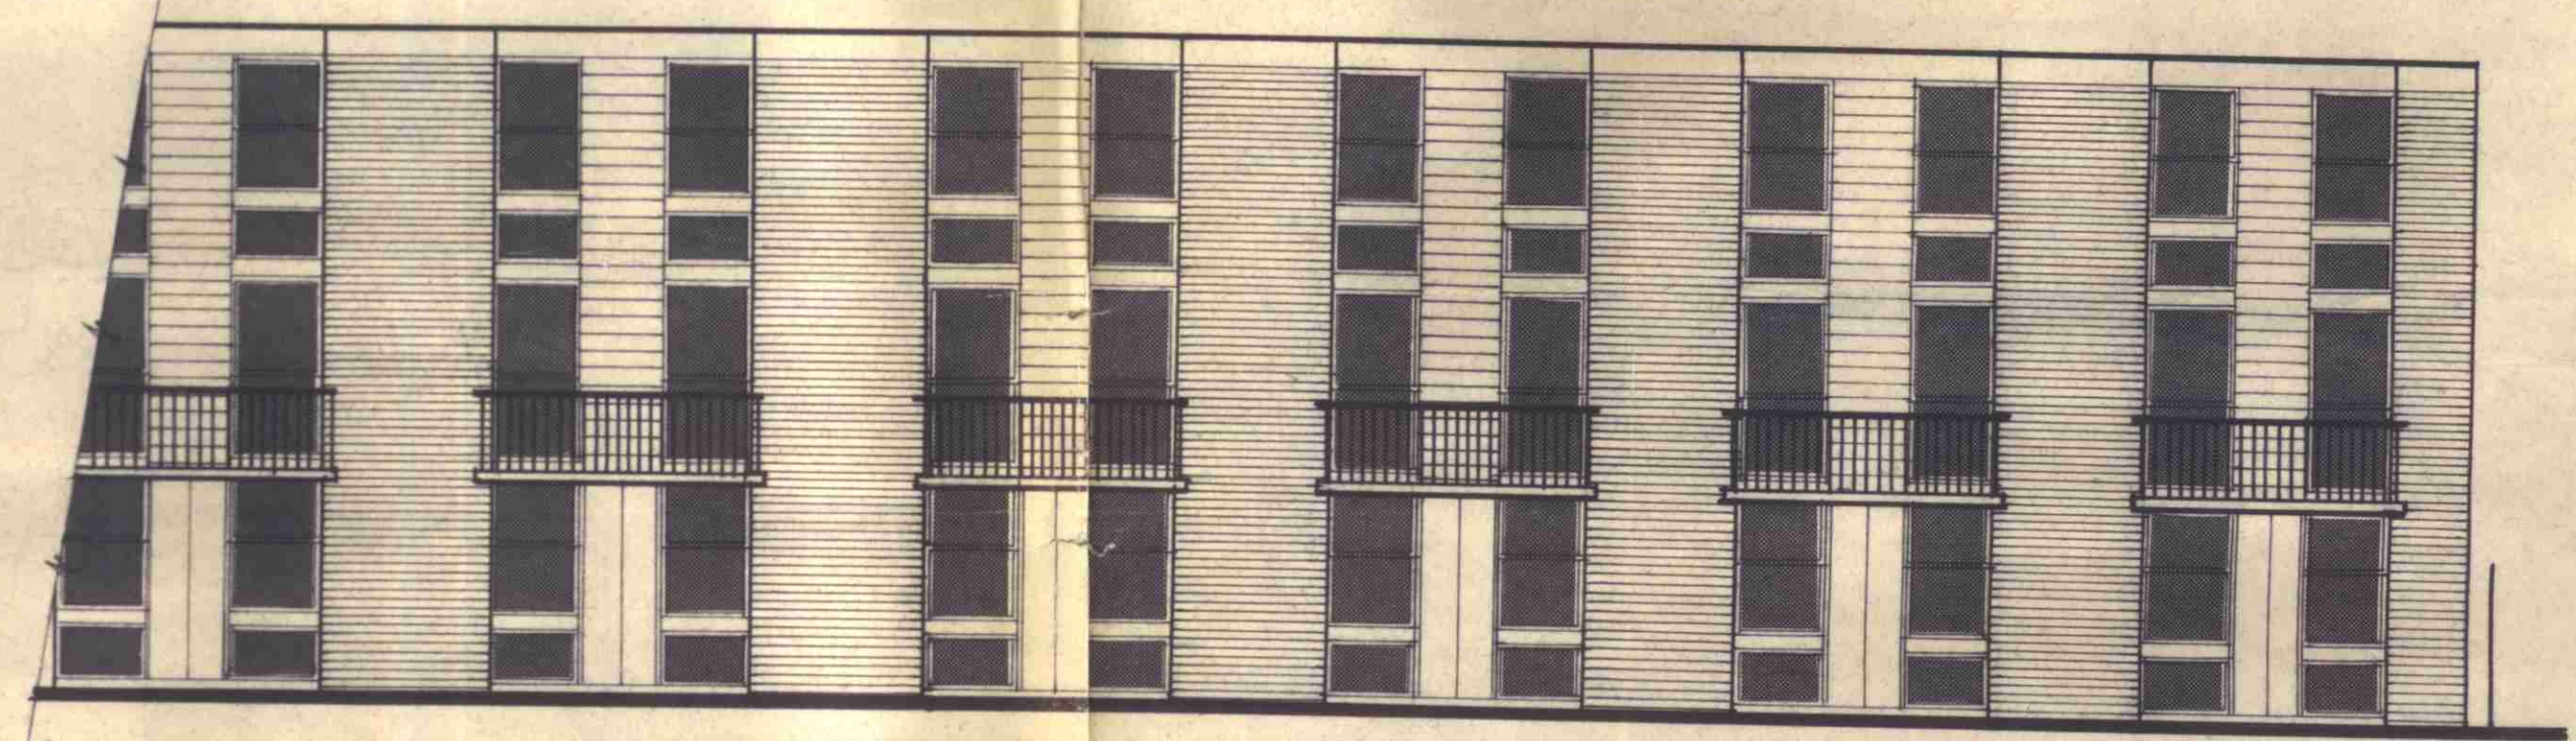


EXISTING BUILDING: PROPOSED BUILDING
ELEVATION TO ADELAIDE ROAD.

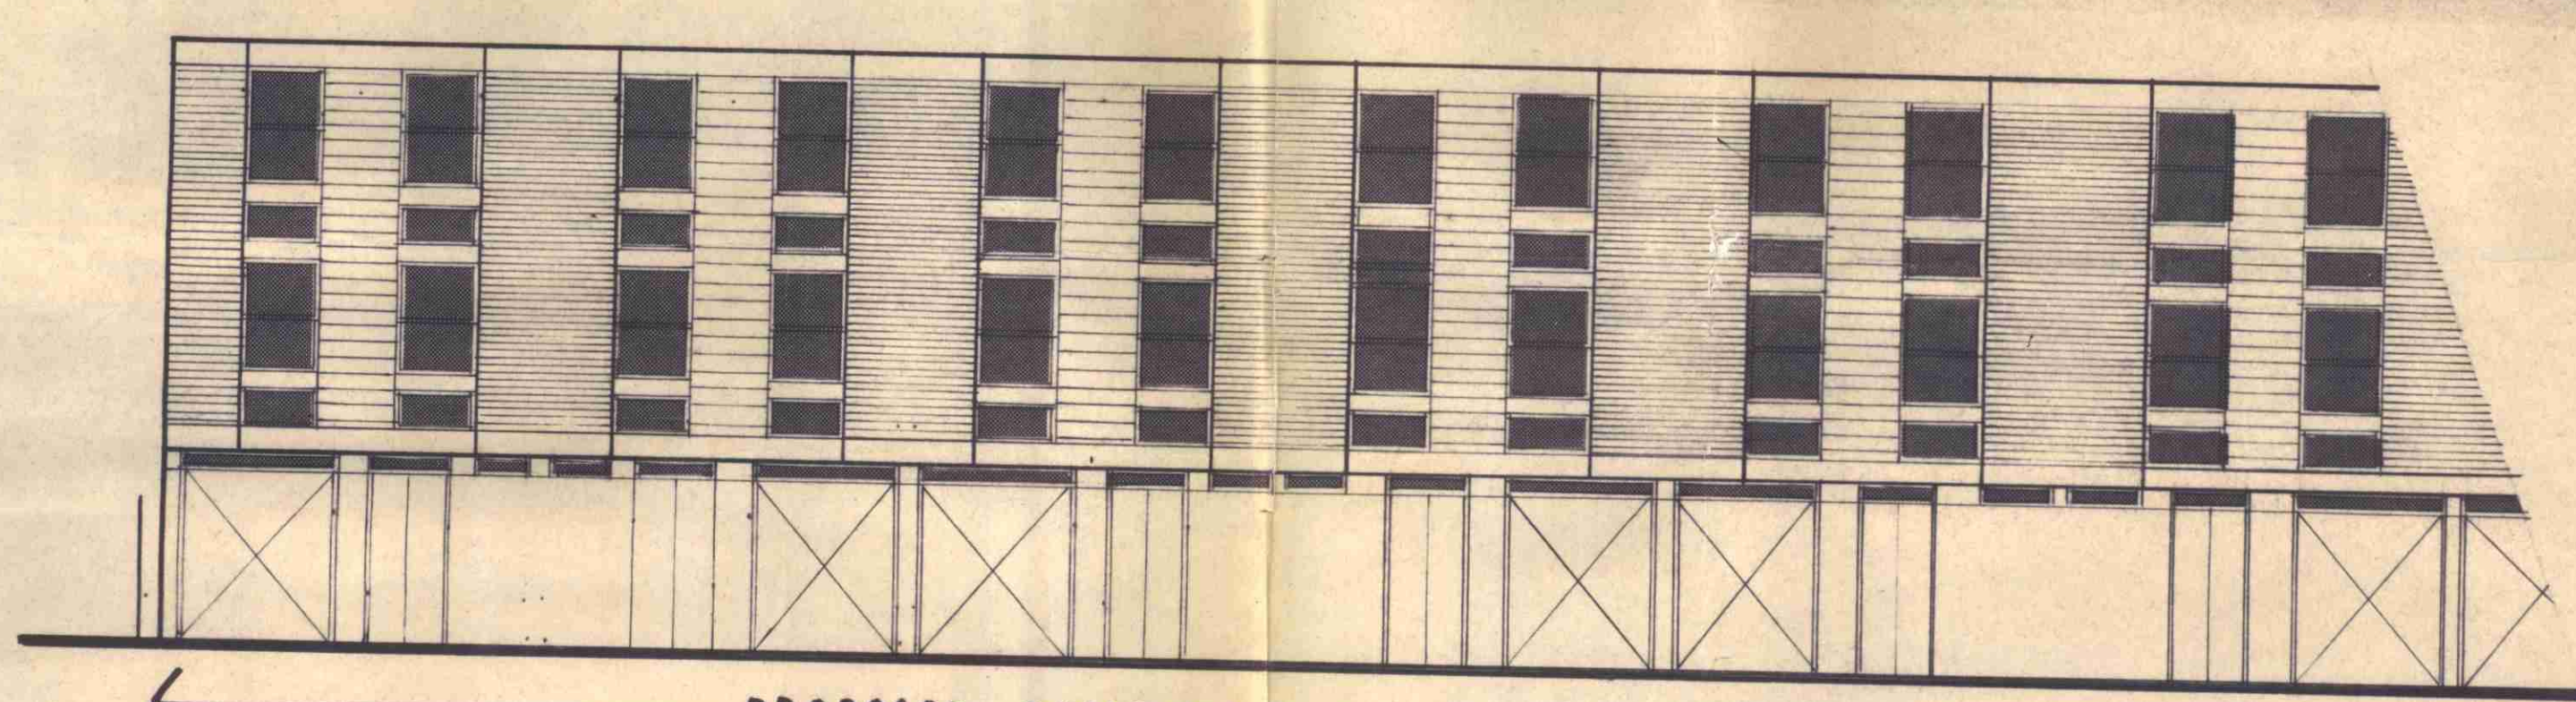


PROPOSED BUILDING: EXISTING BUILDING
ELEVATION TO TOBIN CLOSE.

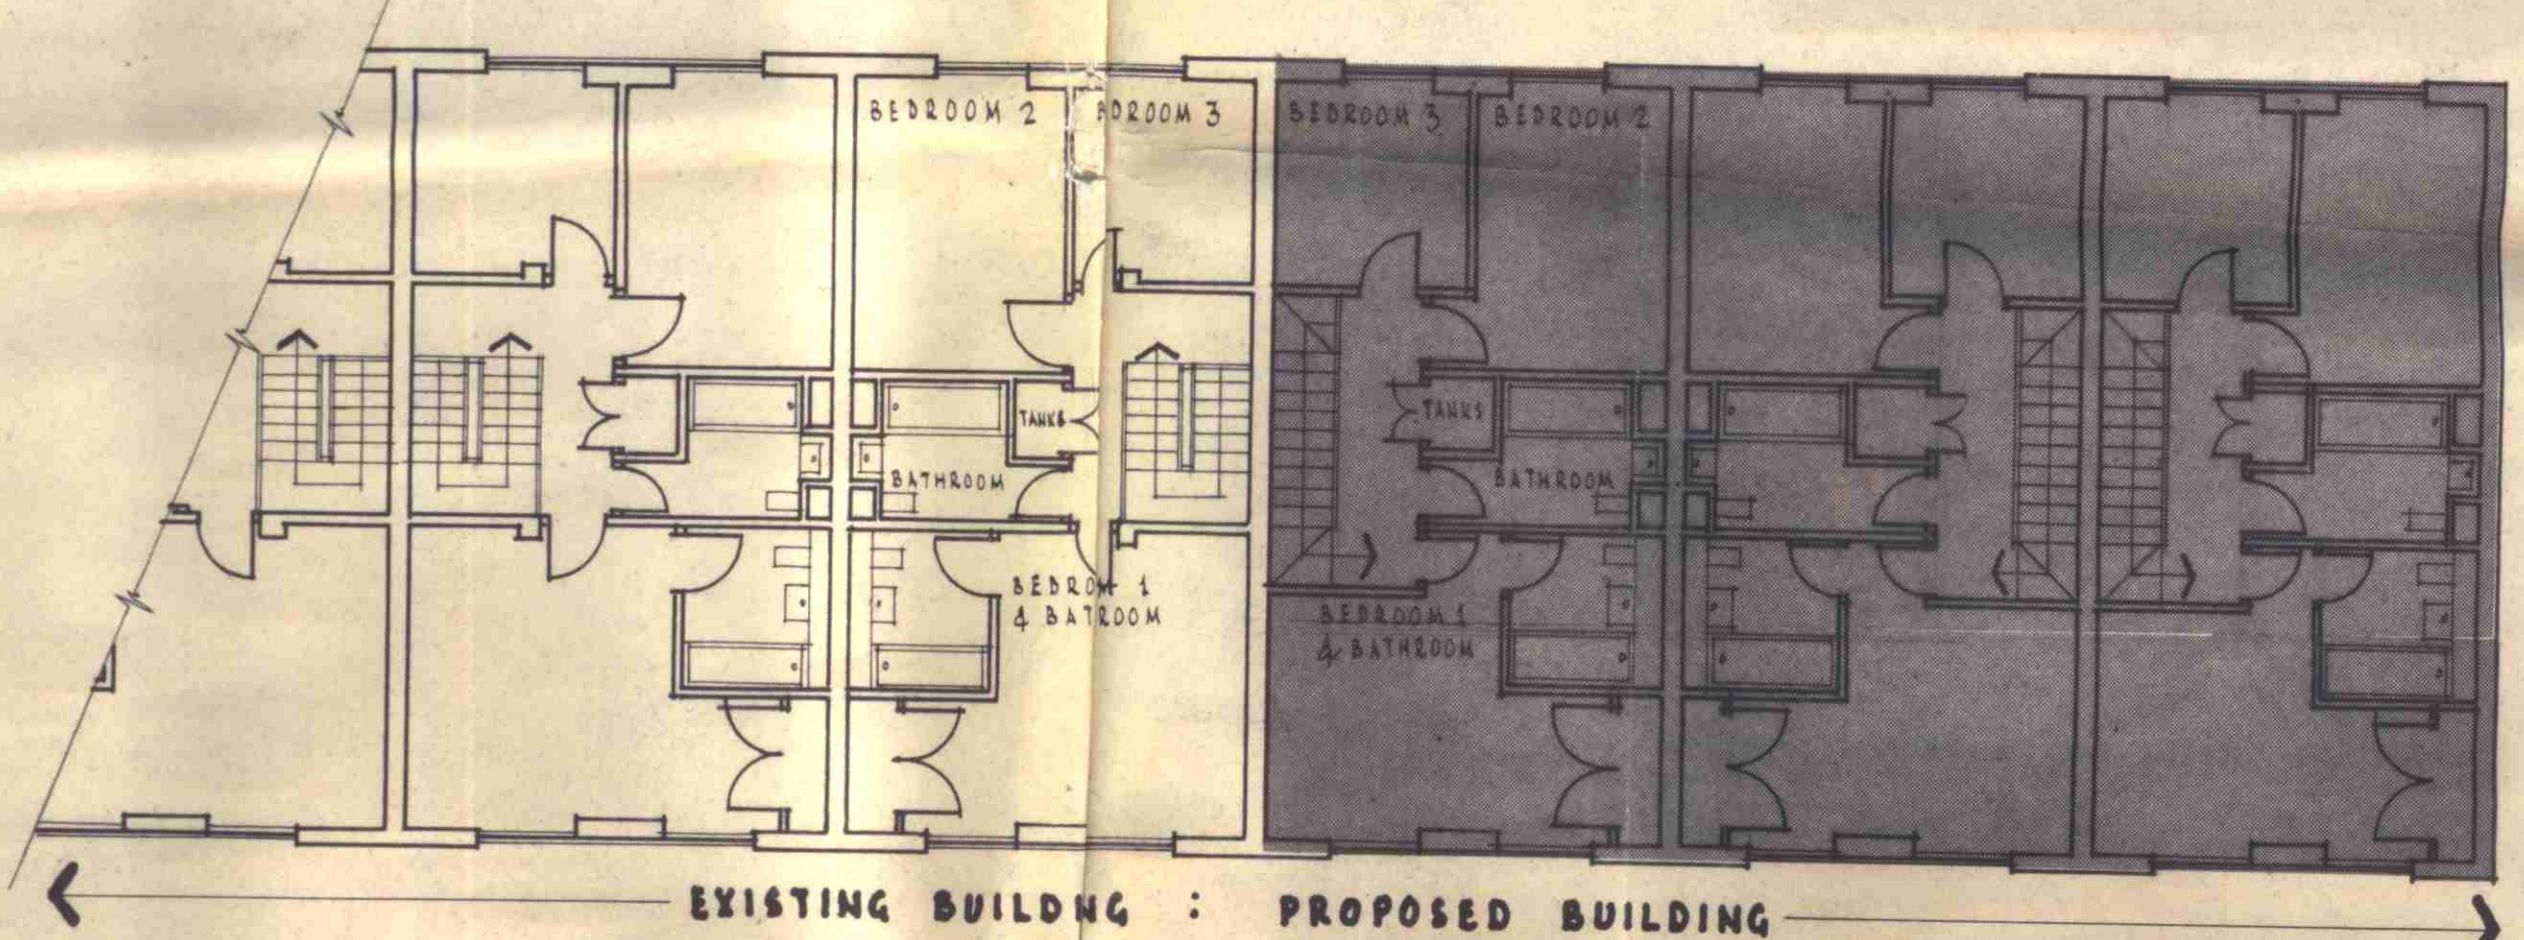

EXISTING BUILDING: PROPOSED BUILDING
SECOND FLOOR PLAN.

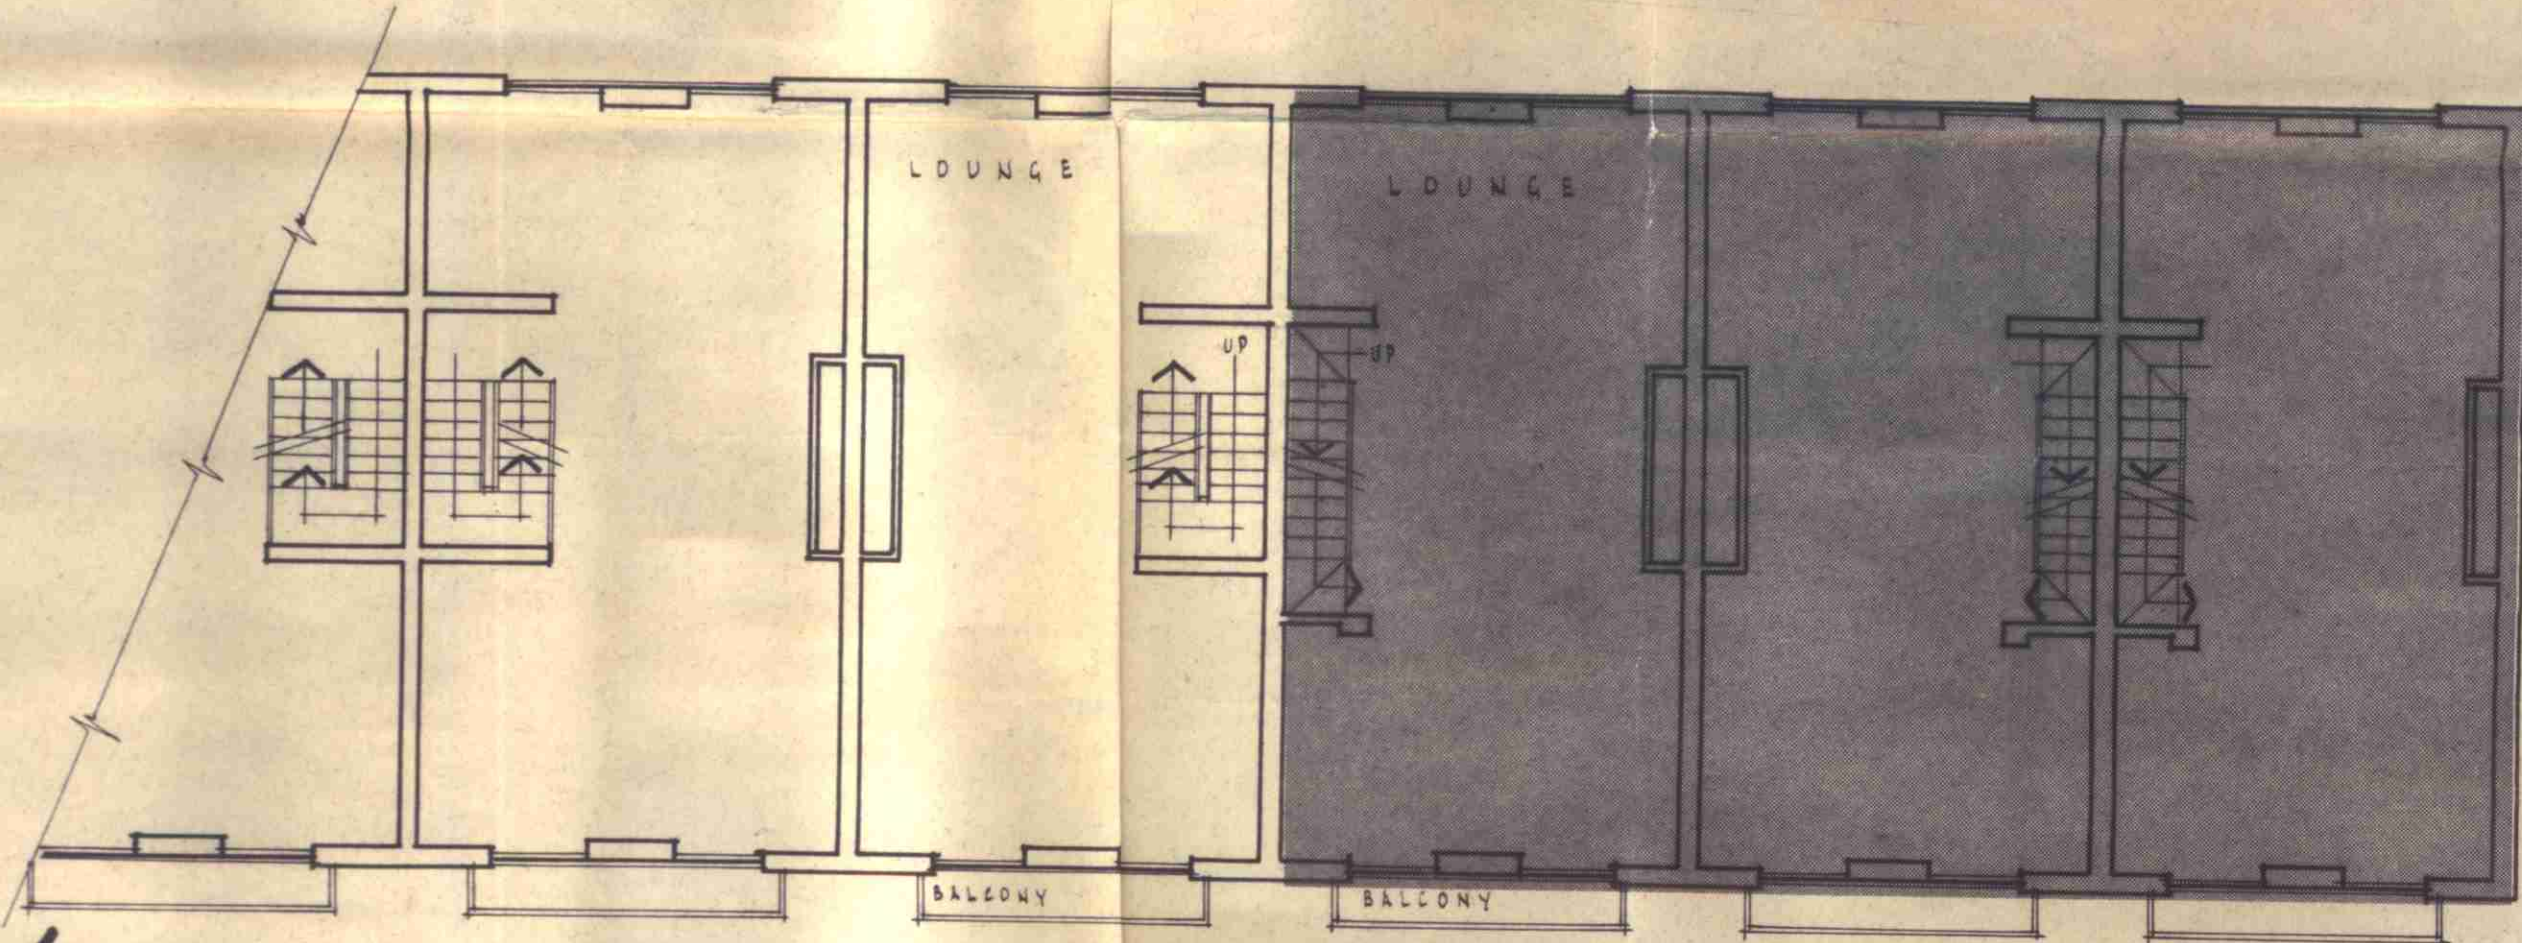


EXISTING BUILDING: PROPOSED BUILDING
FIRST FLOOR PLAN.

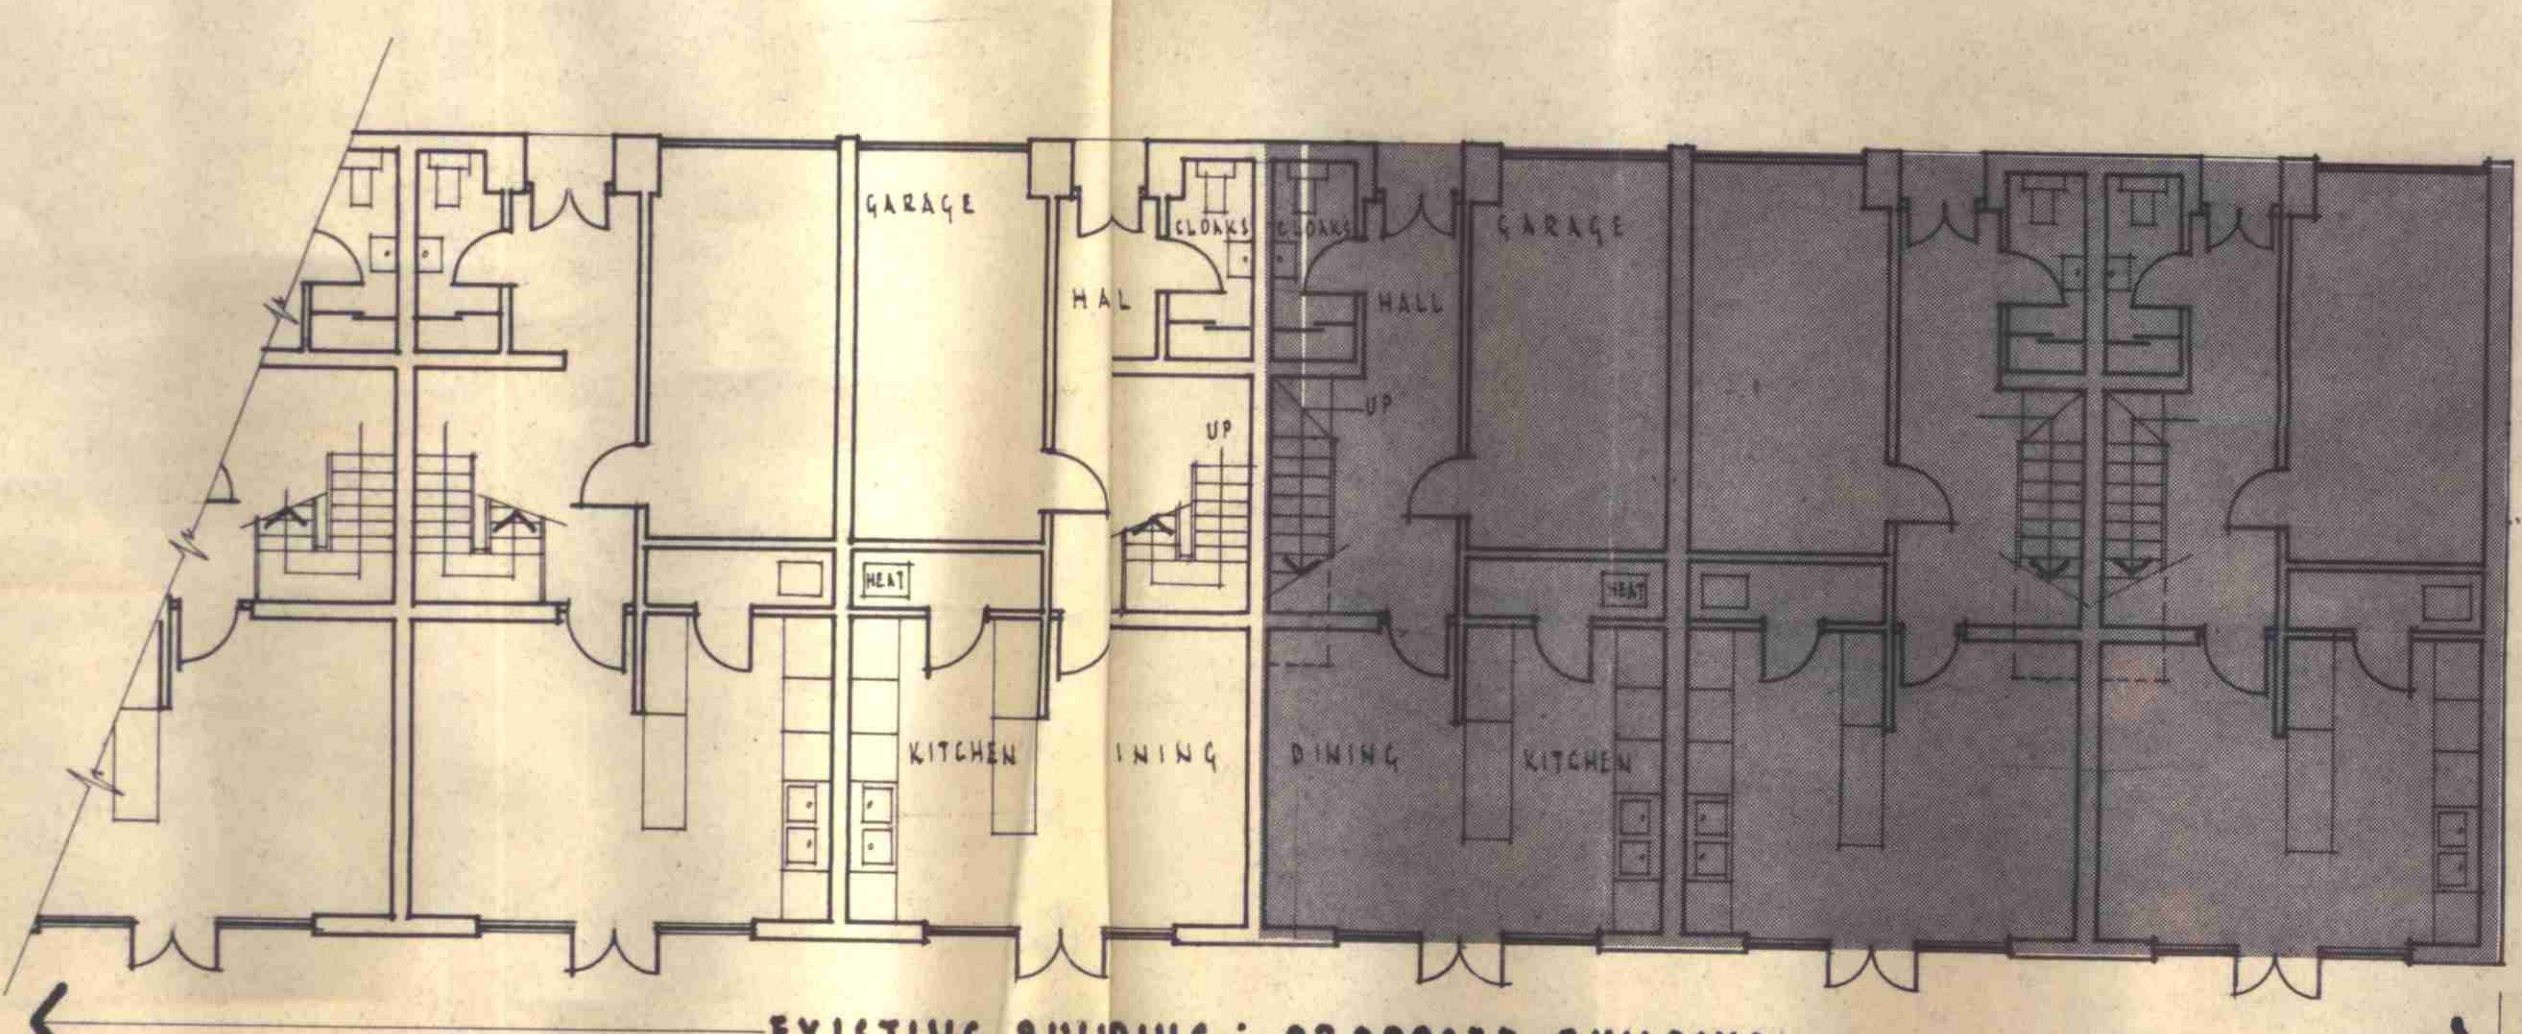


EXISTING BUILDING: PROPOSED BUILDING
GROUND FLOOR PLAN.

16-382

304

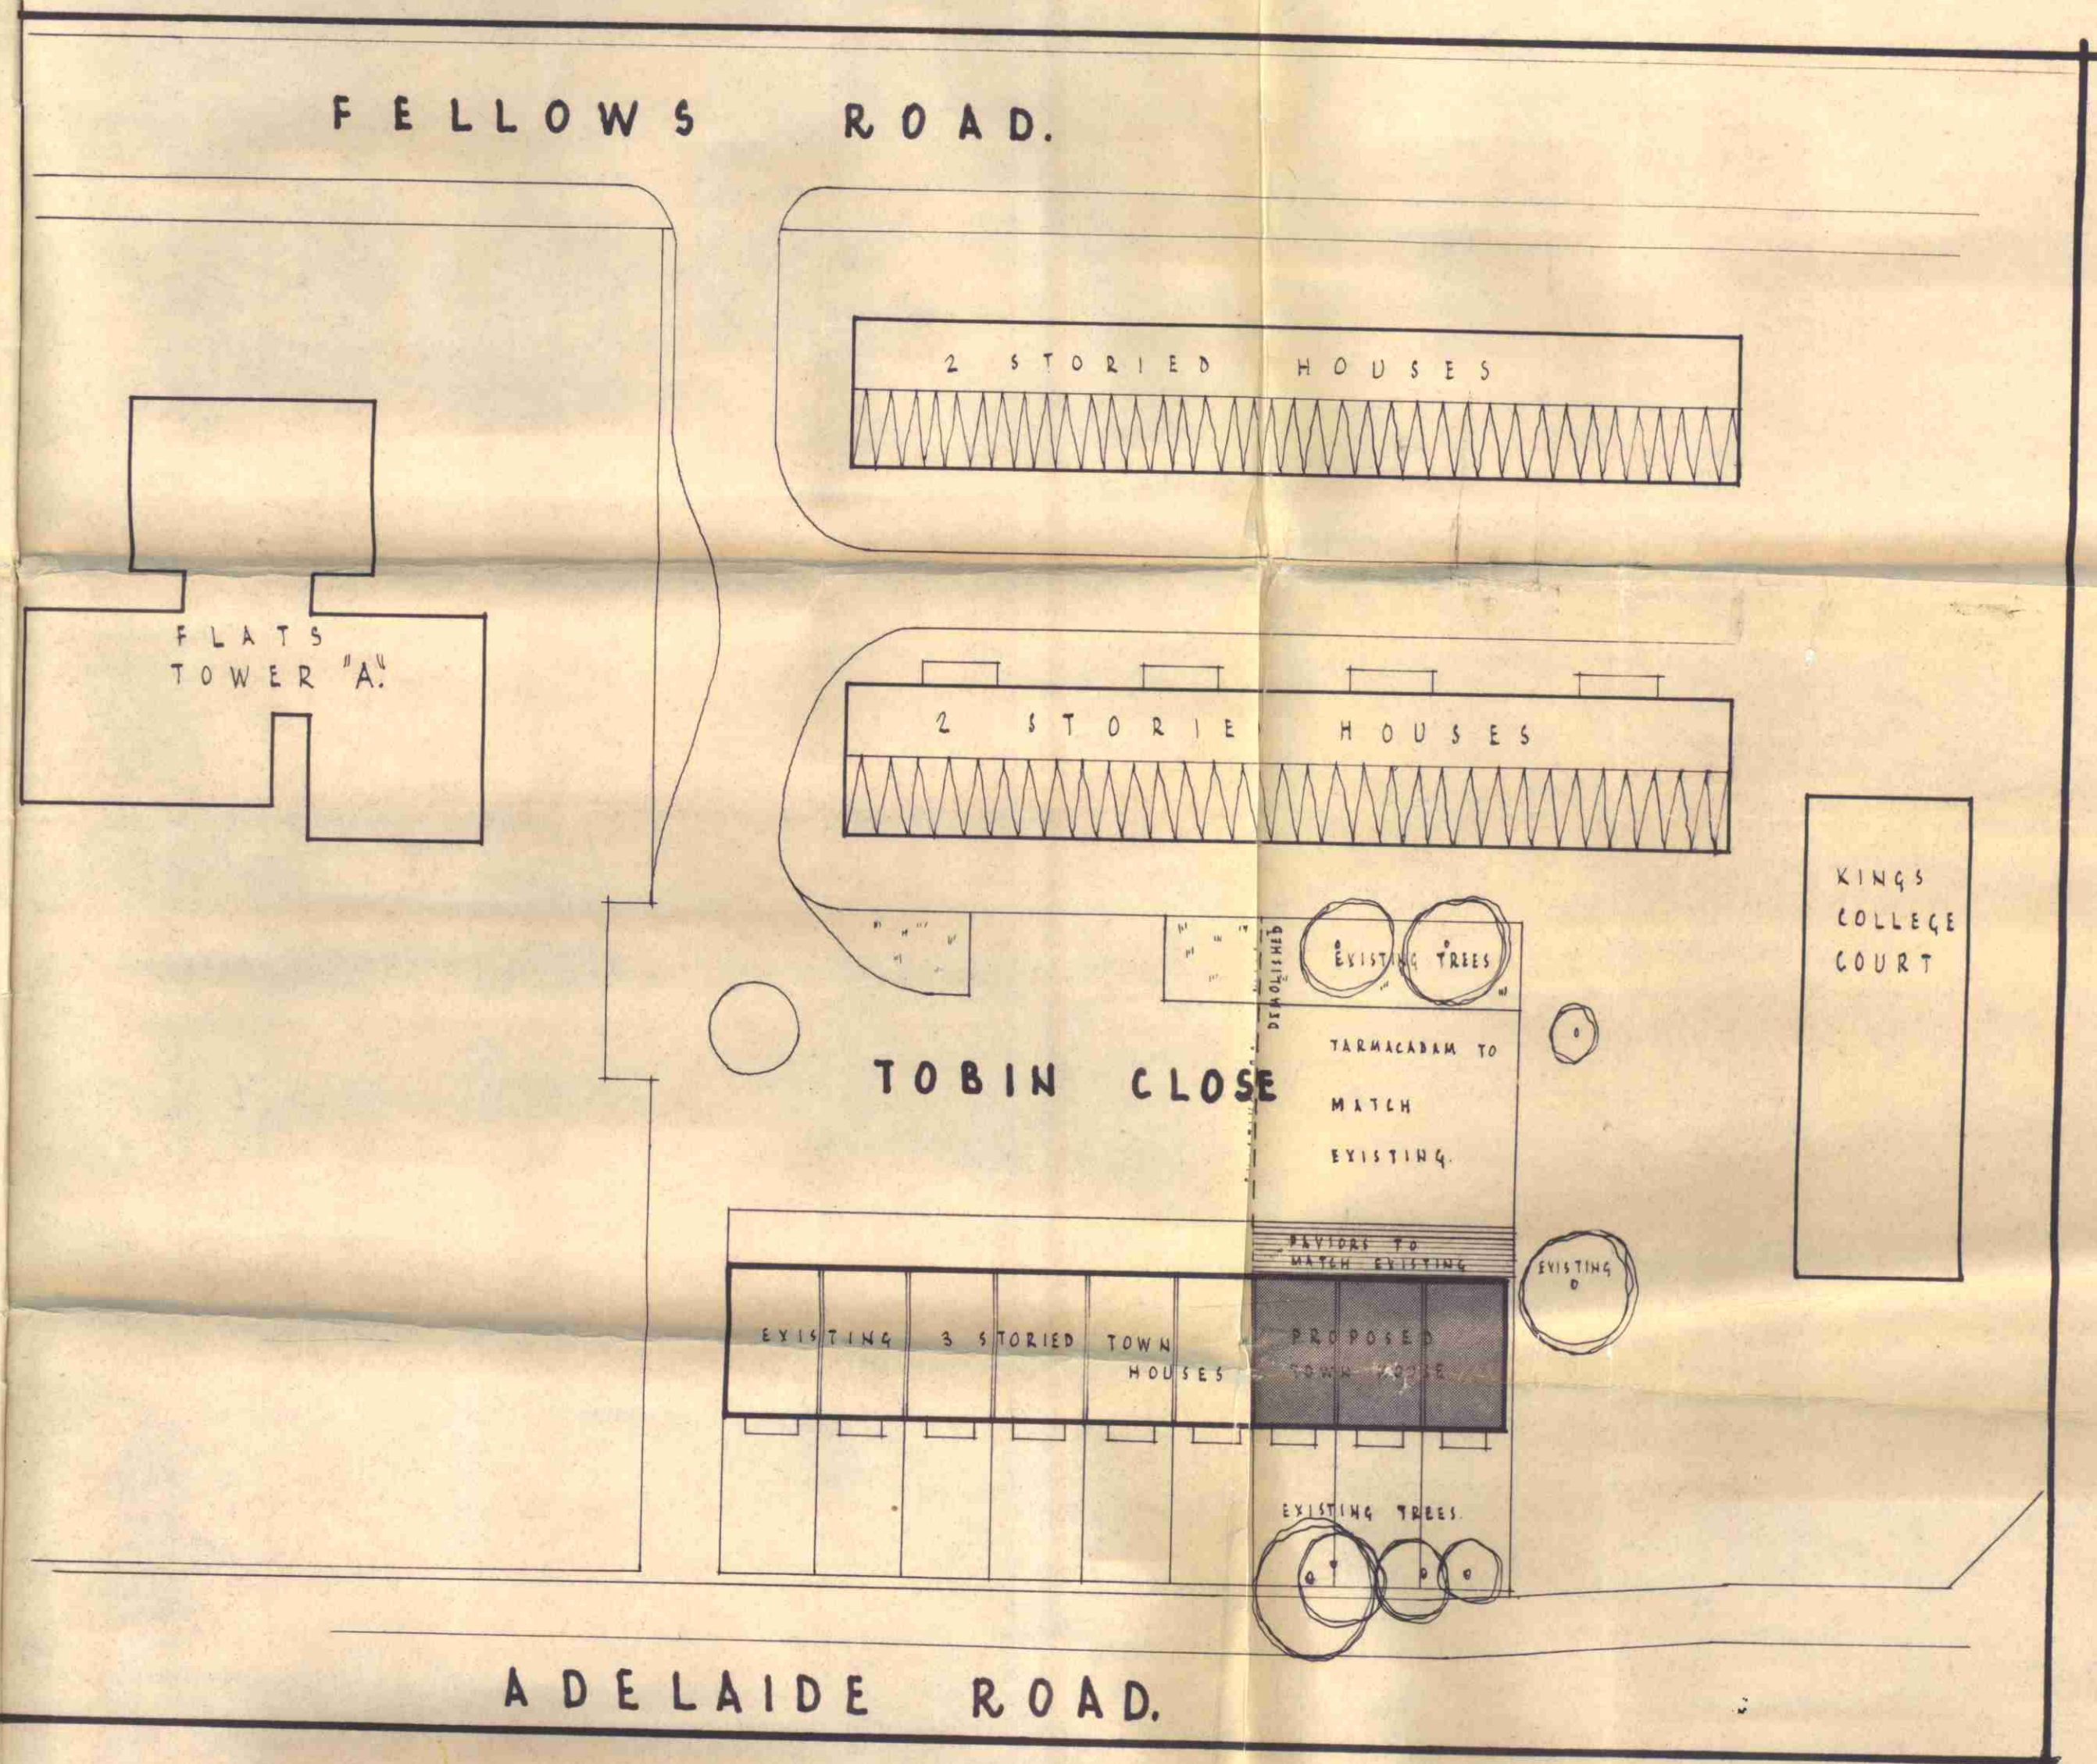

SITE PLAN. SCALE 1/32

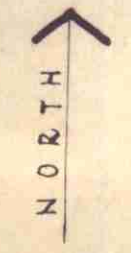

CTP/118/11/16/3541

LONDON BOROUGH OF CAMDEN
TOWN AND COUNTRY PLANNING ACTS
20 SEP 1983
APPROVED
PLANS NOT ADAPTED
ON BEHALF OF THE COUNCIL