




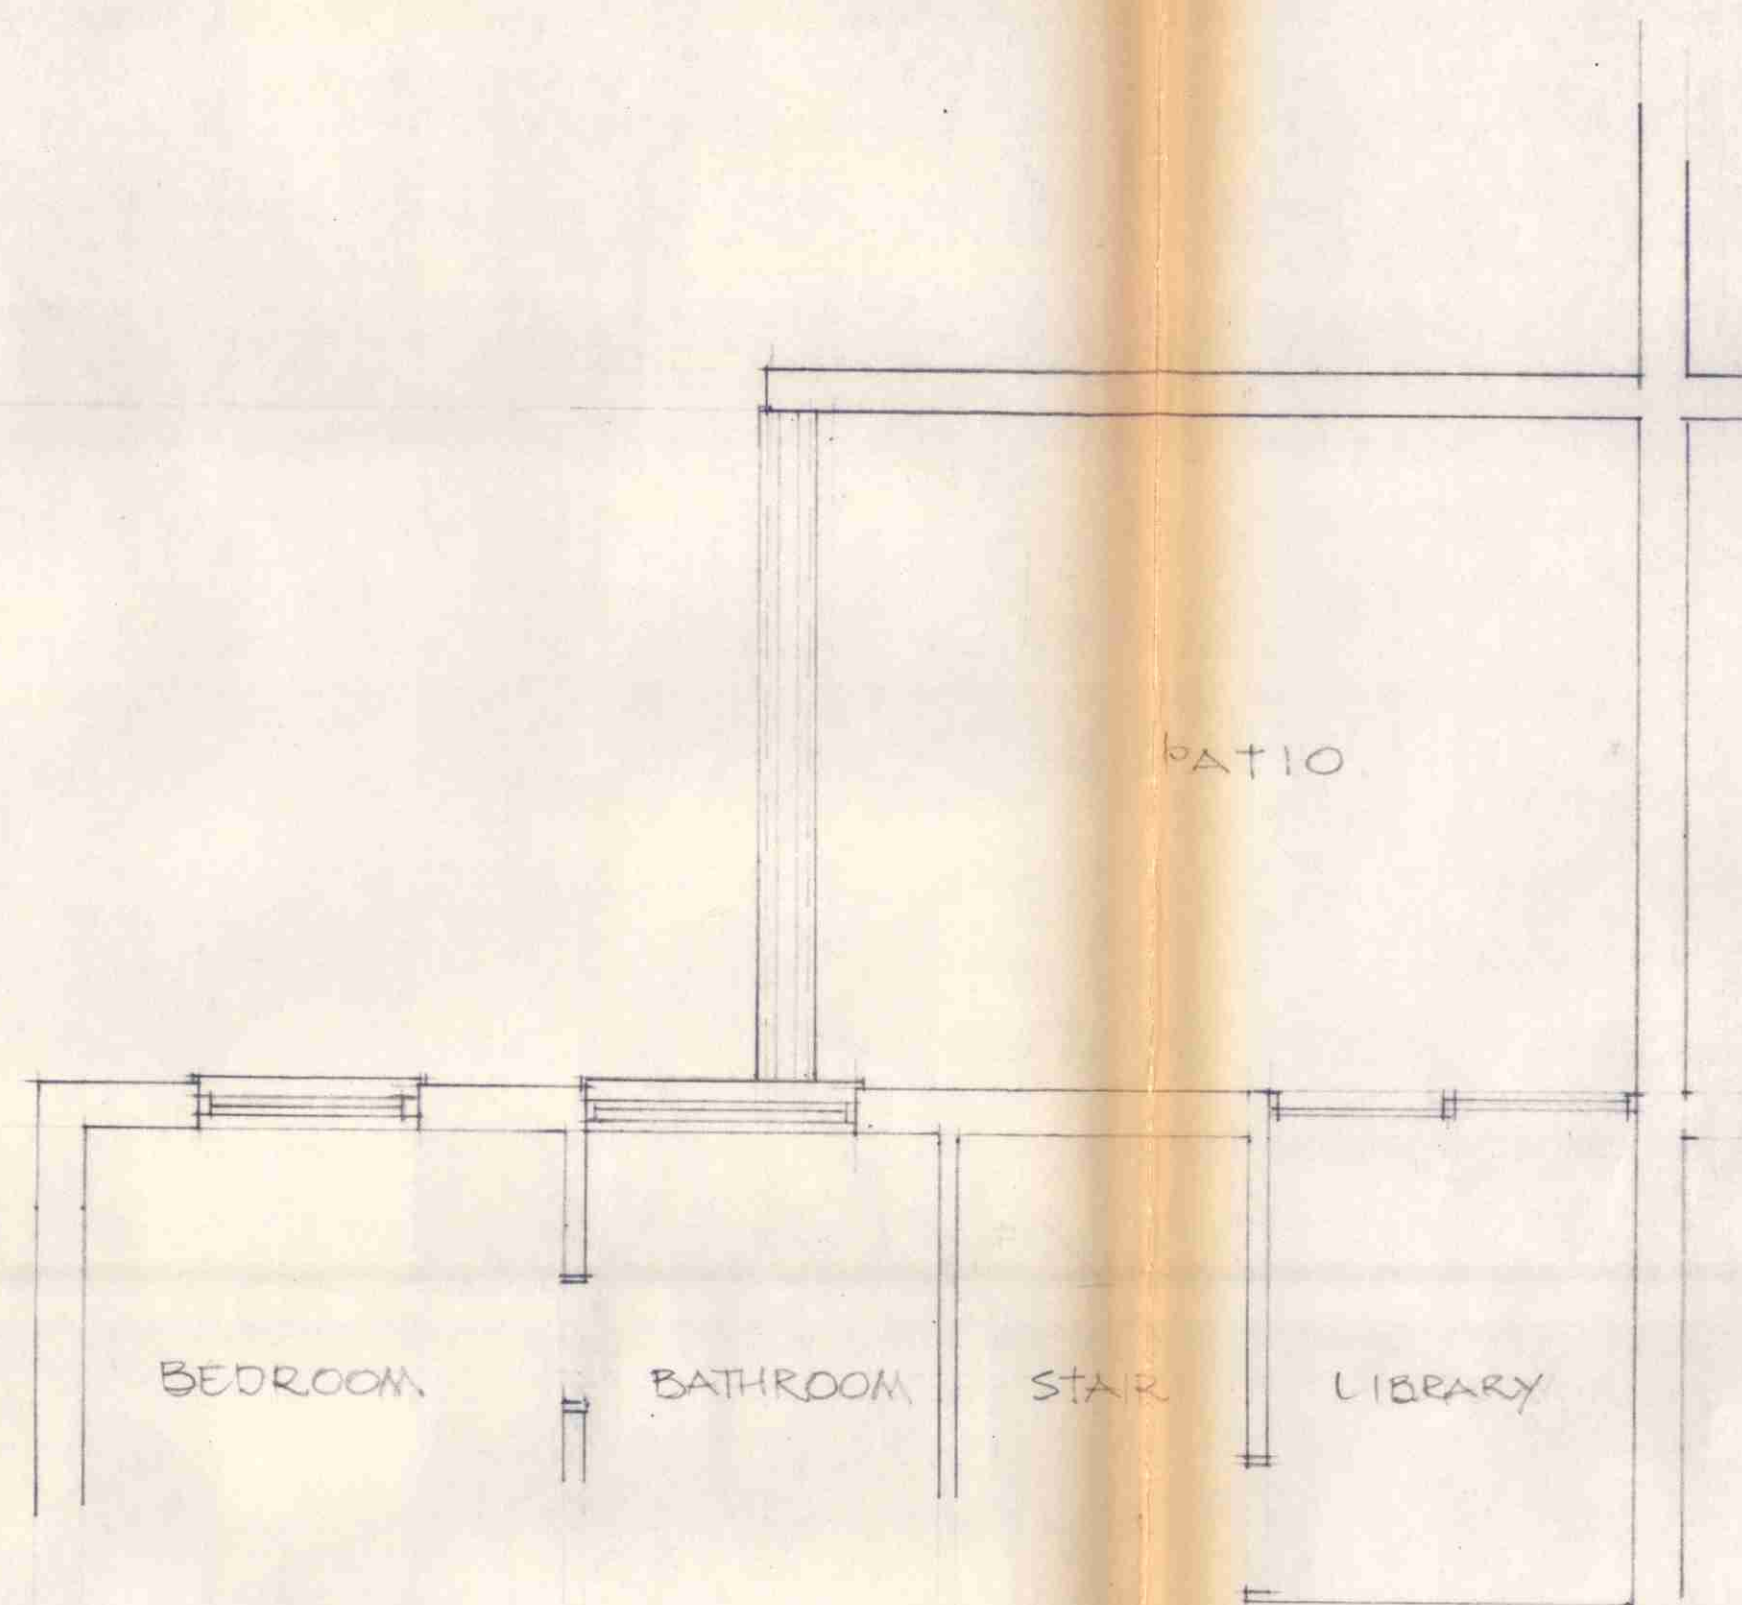


EXISTING 1st FLOOR

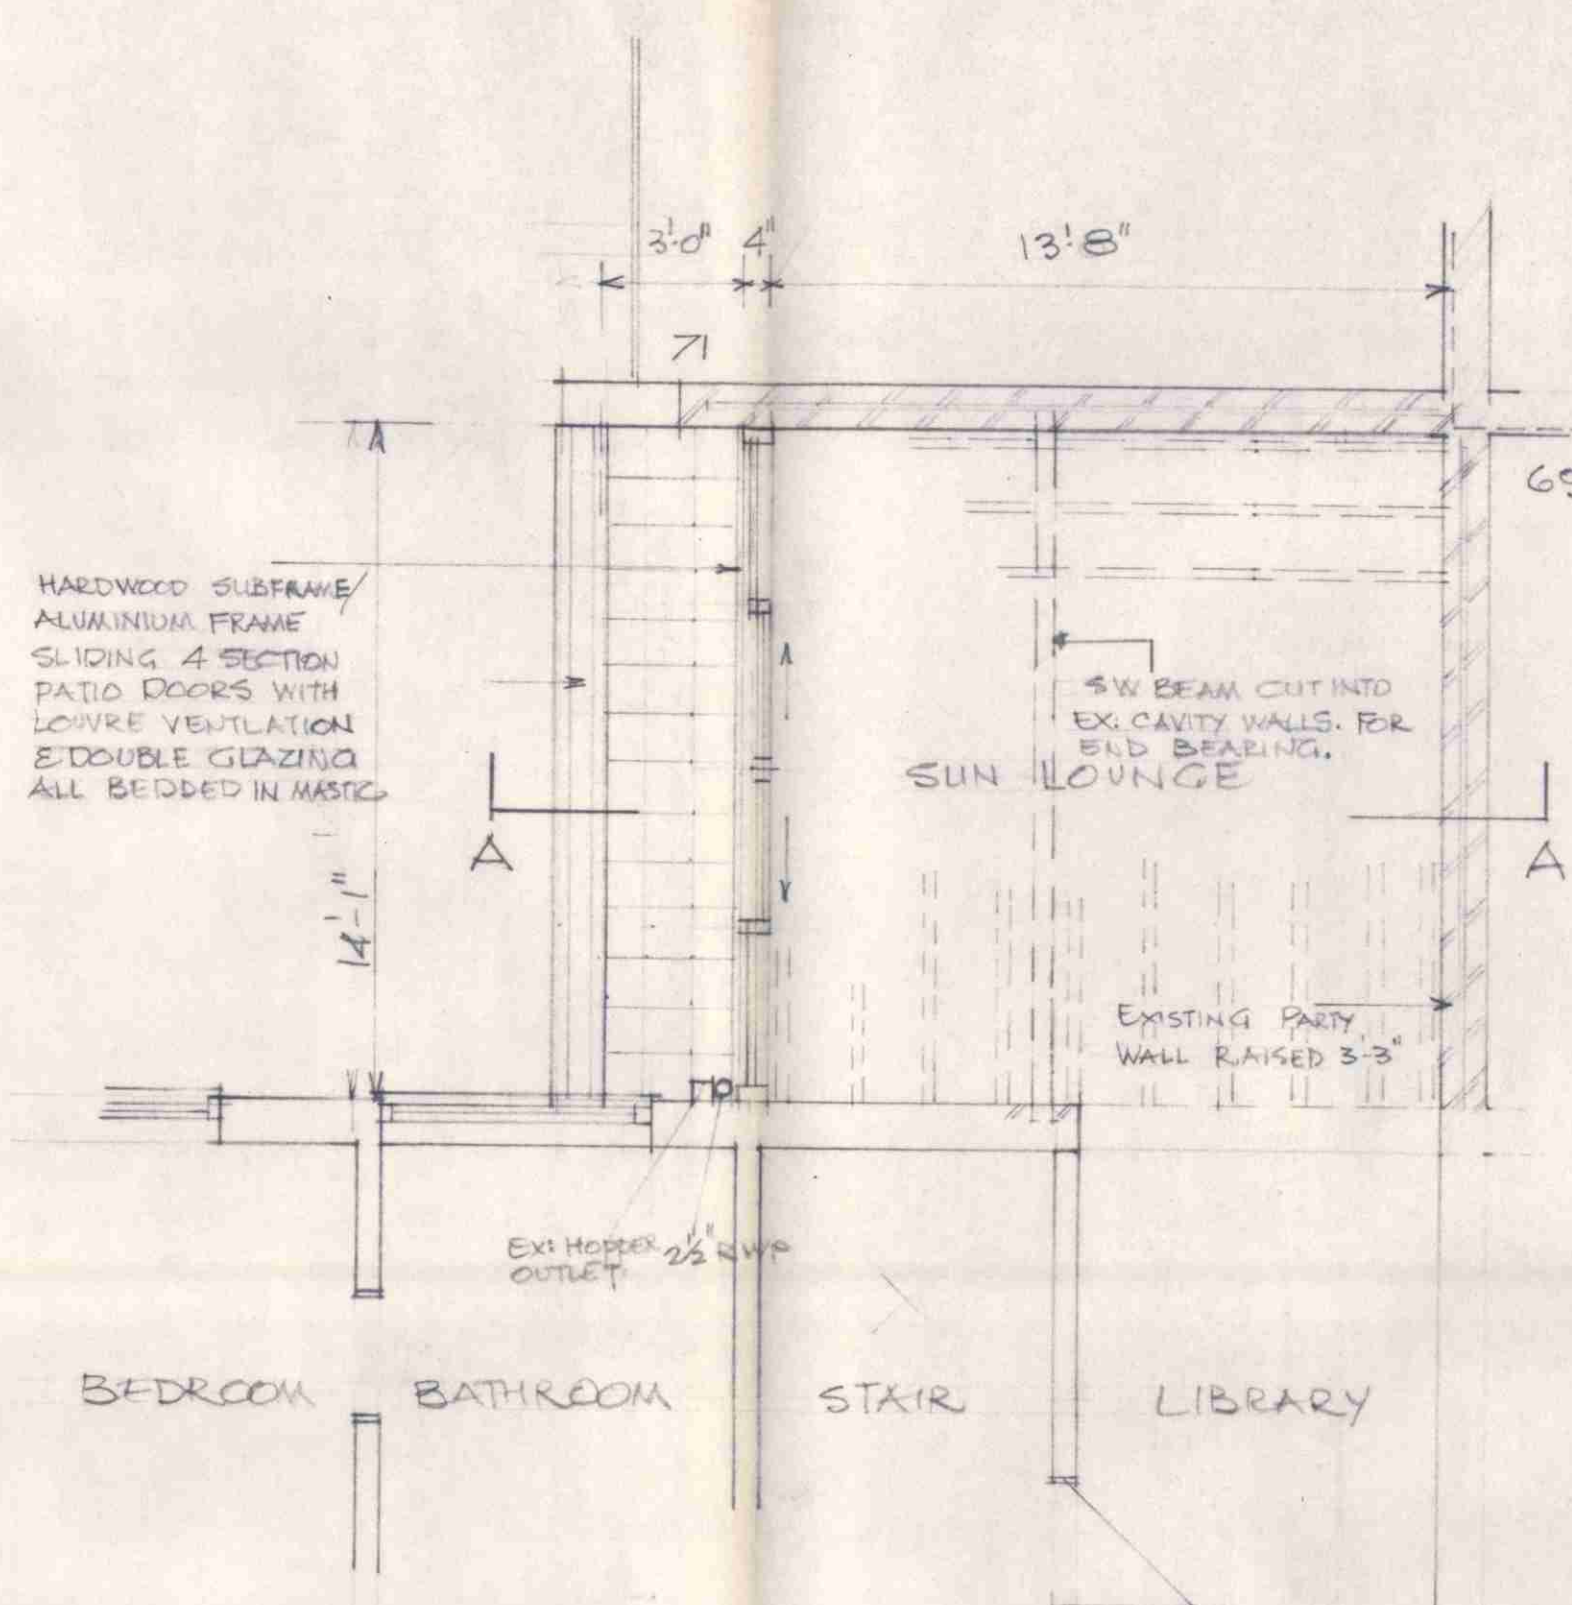


PROPOSED 1st FLOOR

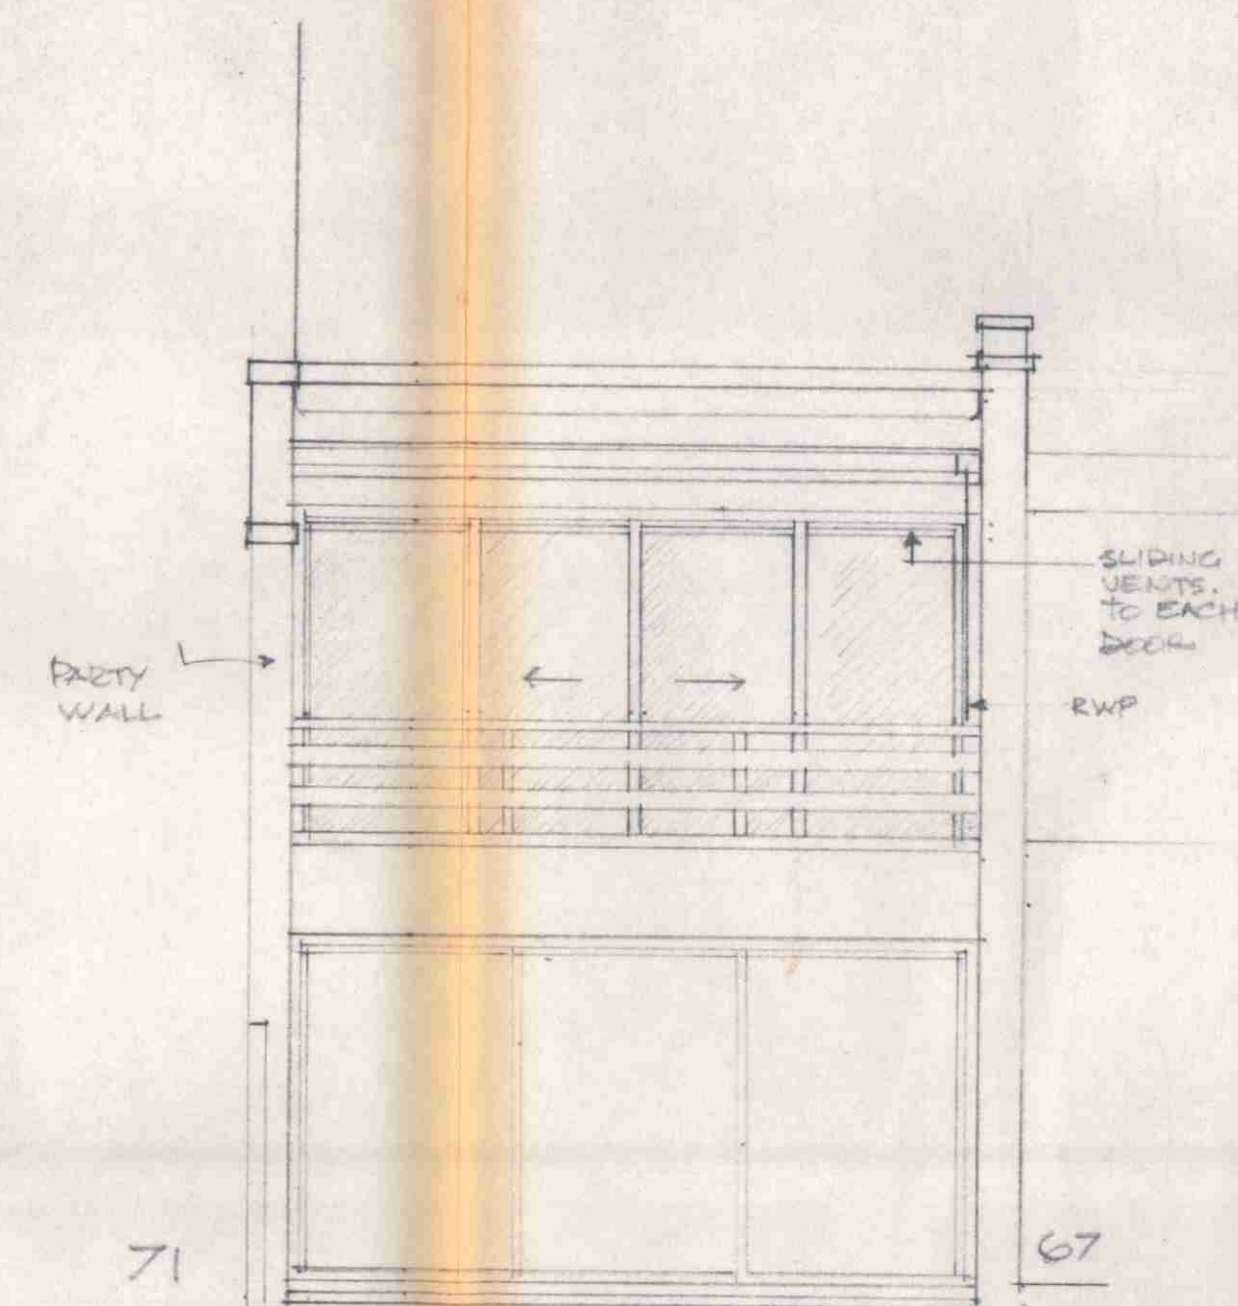

EAST ELEVATION

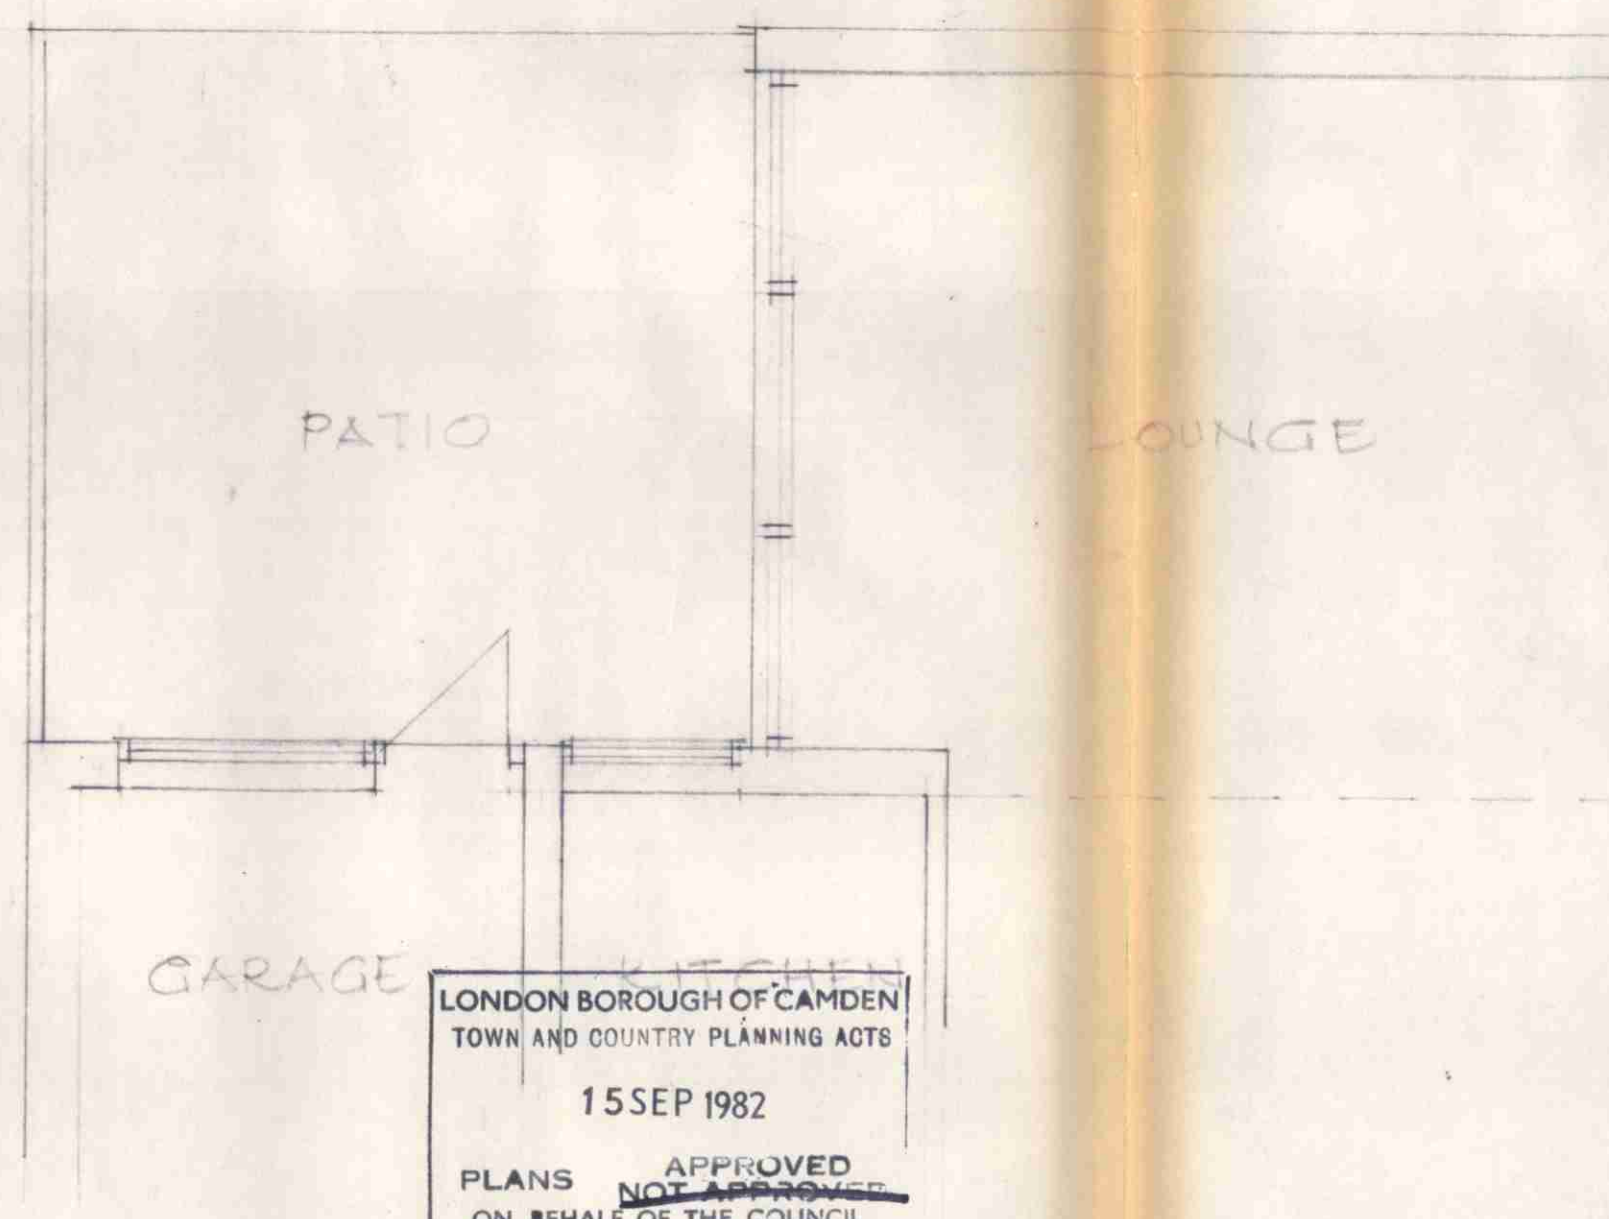


EXISTING GROUND FLOOR PLAN

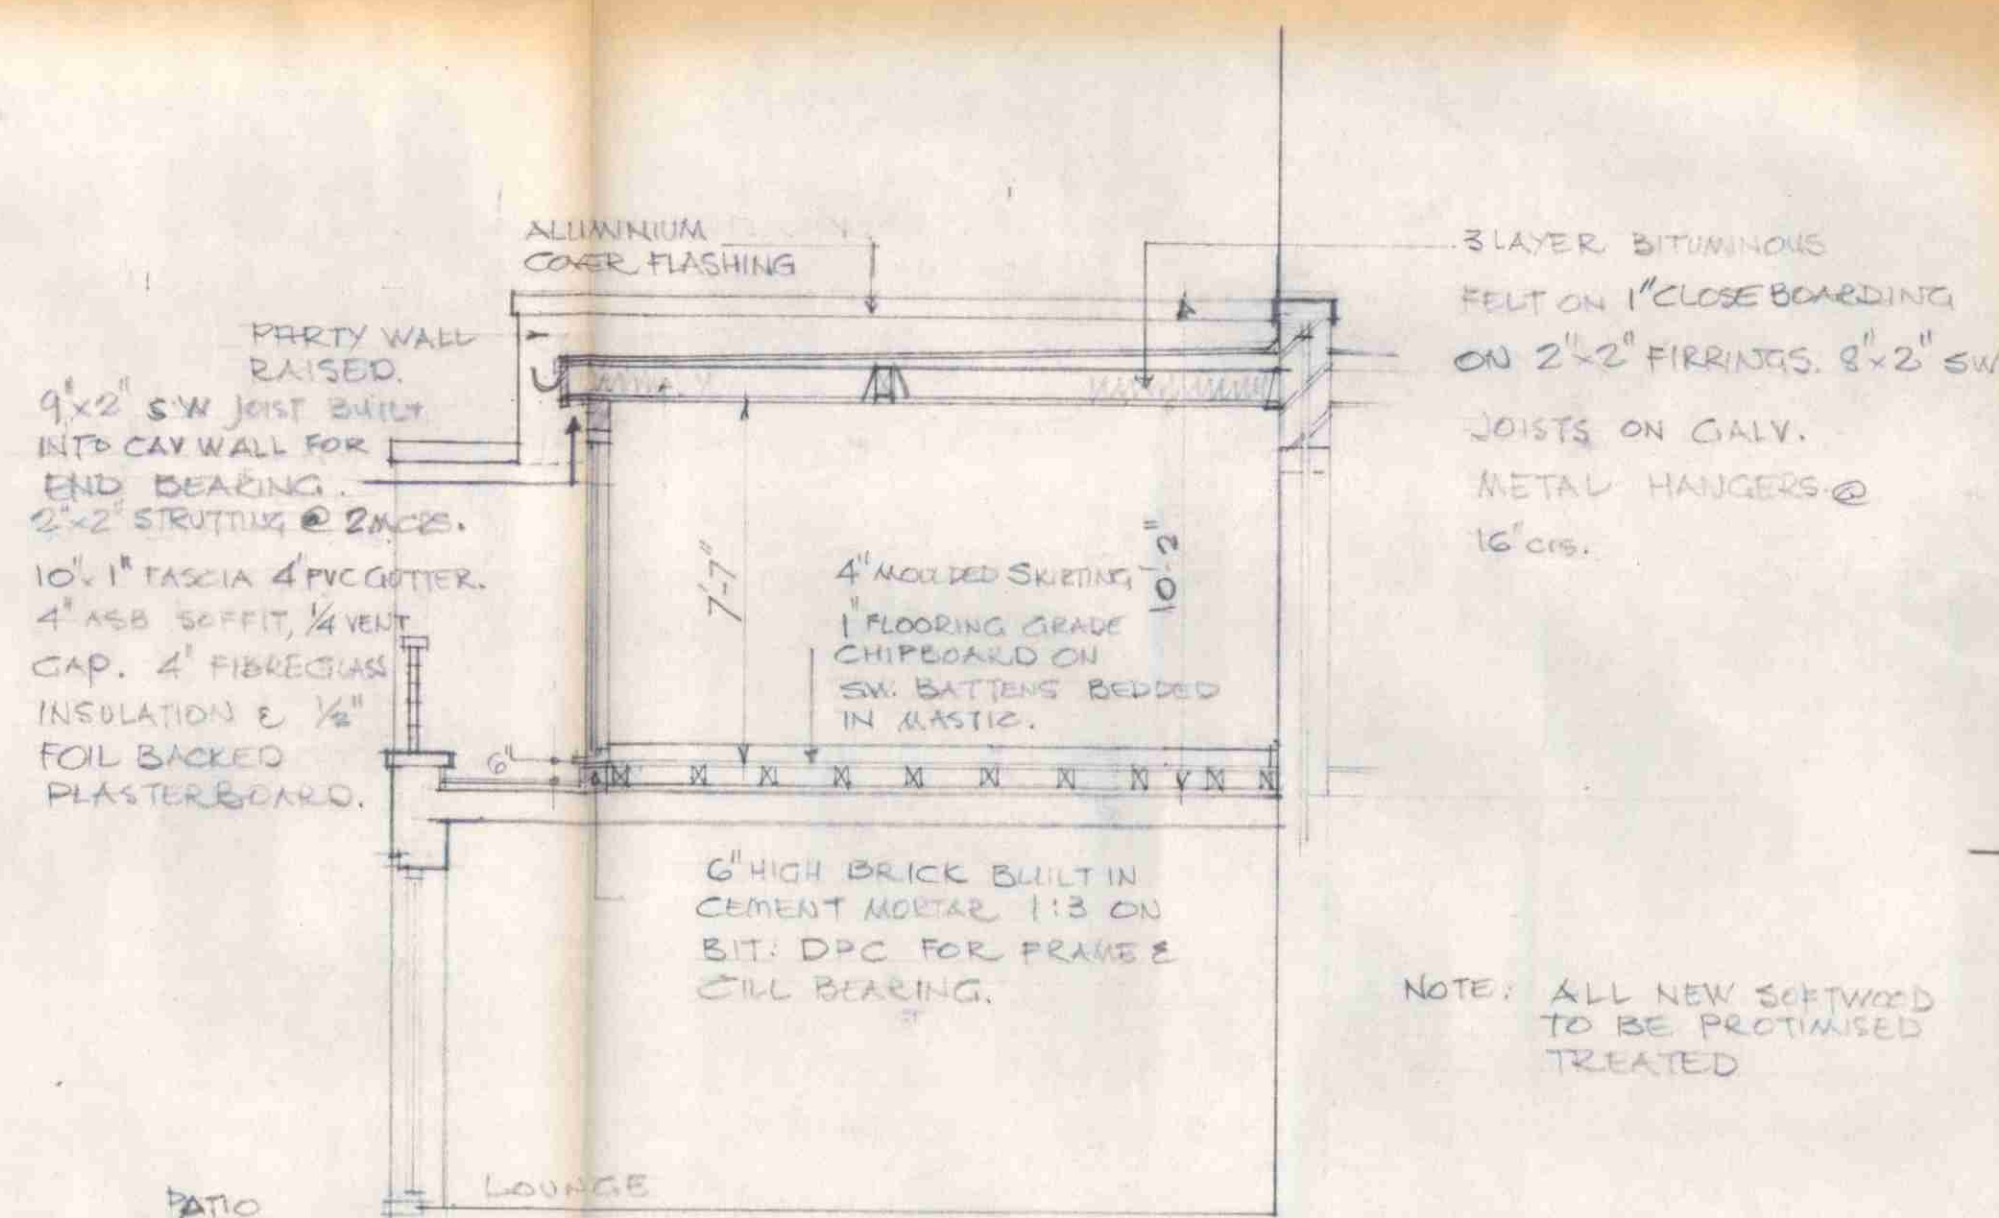

NOTE: ALL NEW SOFTWOOD TO BE PROTECTED TREATED

SECTION A A

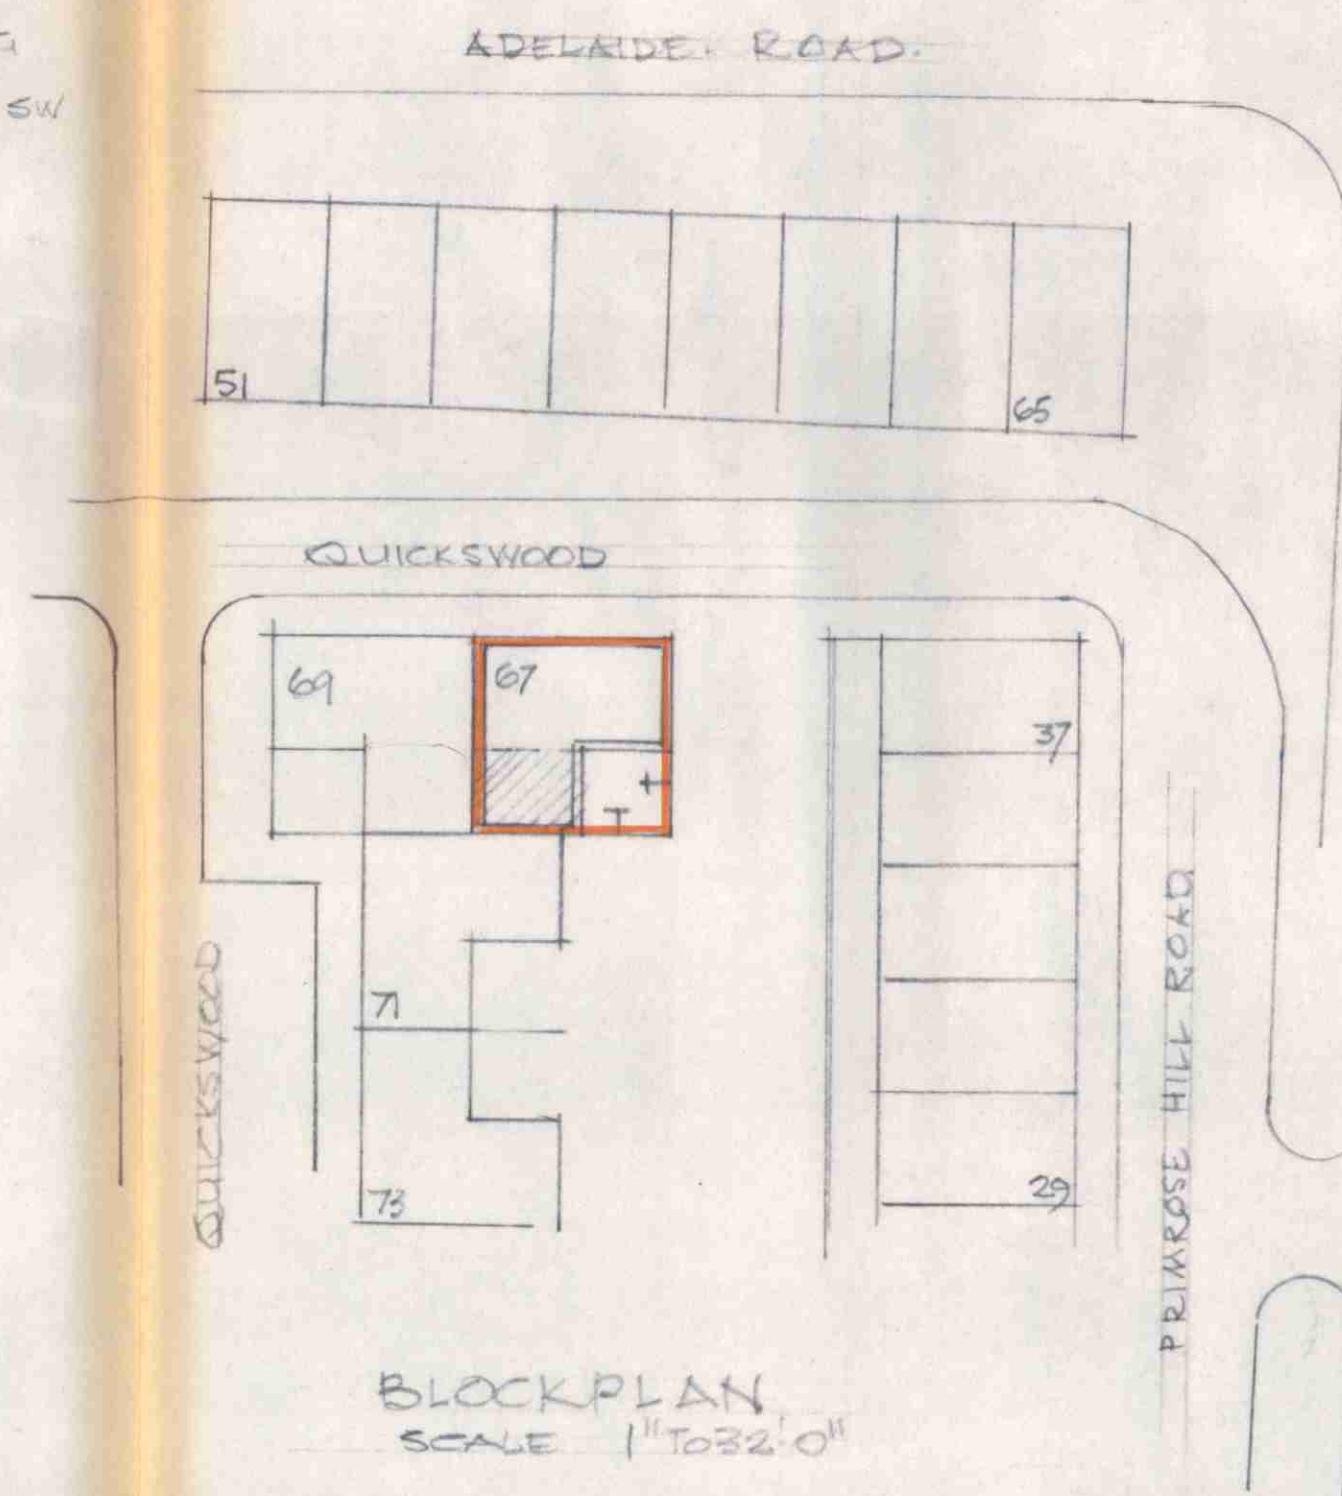

CTP/H8/11X/A/34538


DRAWING NO 4642-1482

SCALE 1" = 4'-0"

DATE JULY 82

PROPOSED SUN LOUNGE AT 1st FLOOR
67 QUICKSWOOD LONDON N.W.3.

ALAN PIPE & PARTNERS
PRIESTS COURT - 5 FOSTER LANE
LONDON - EC2V 6HH

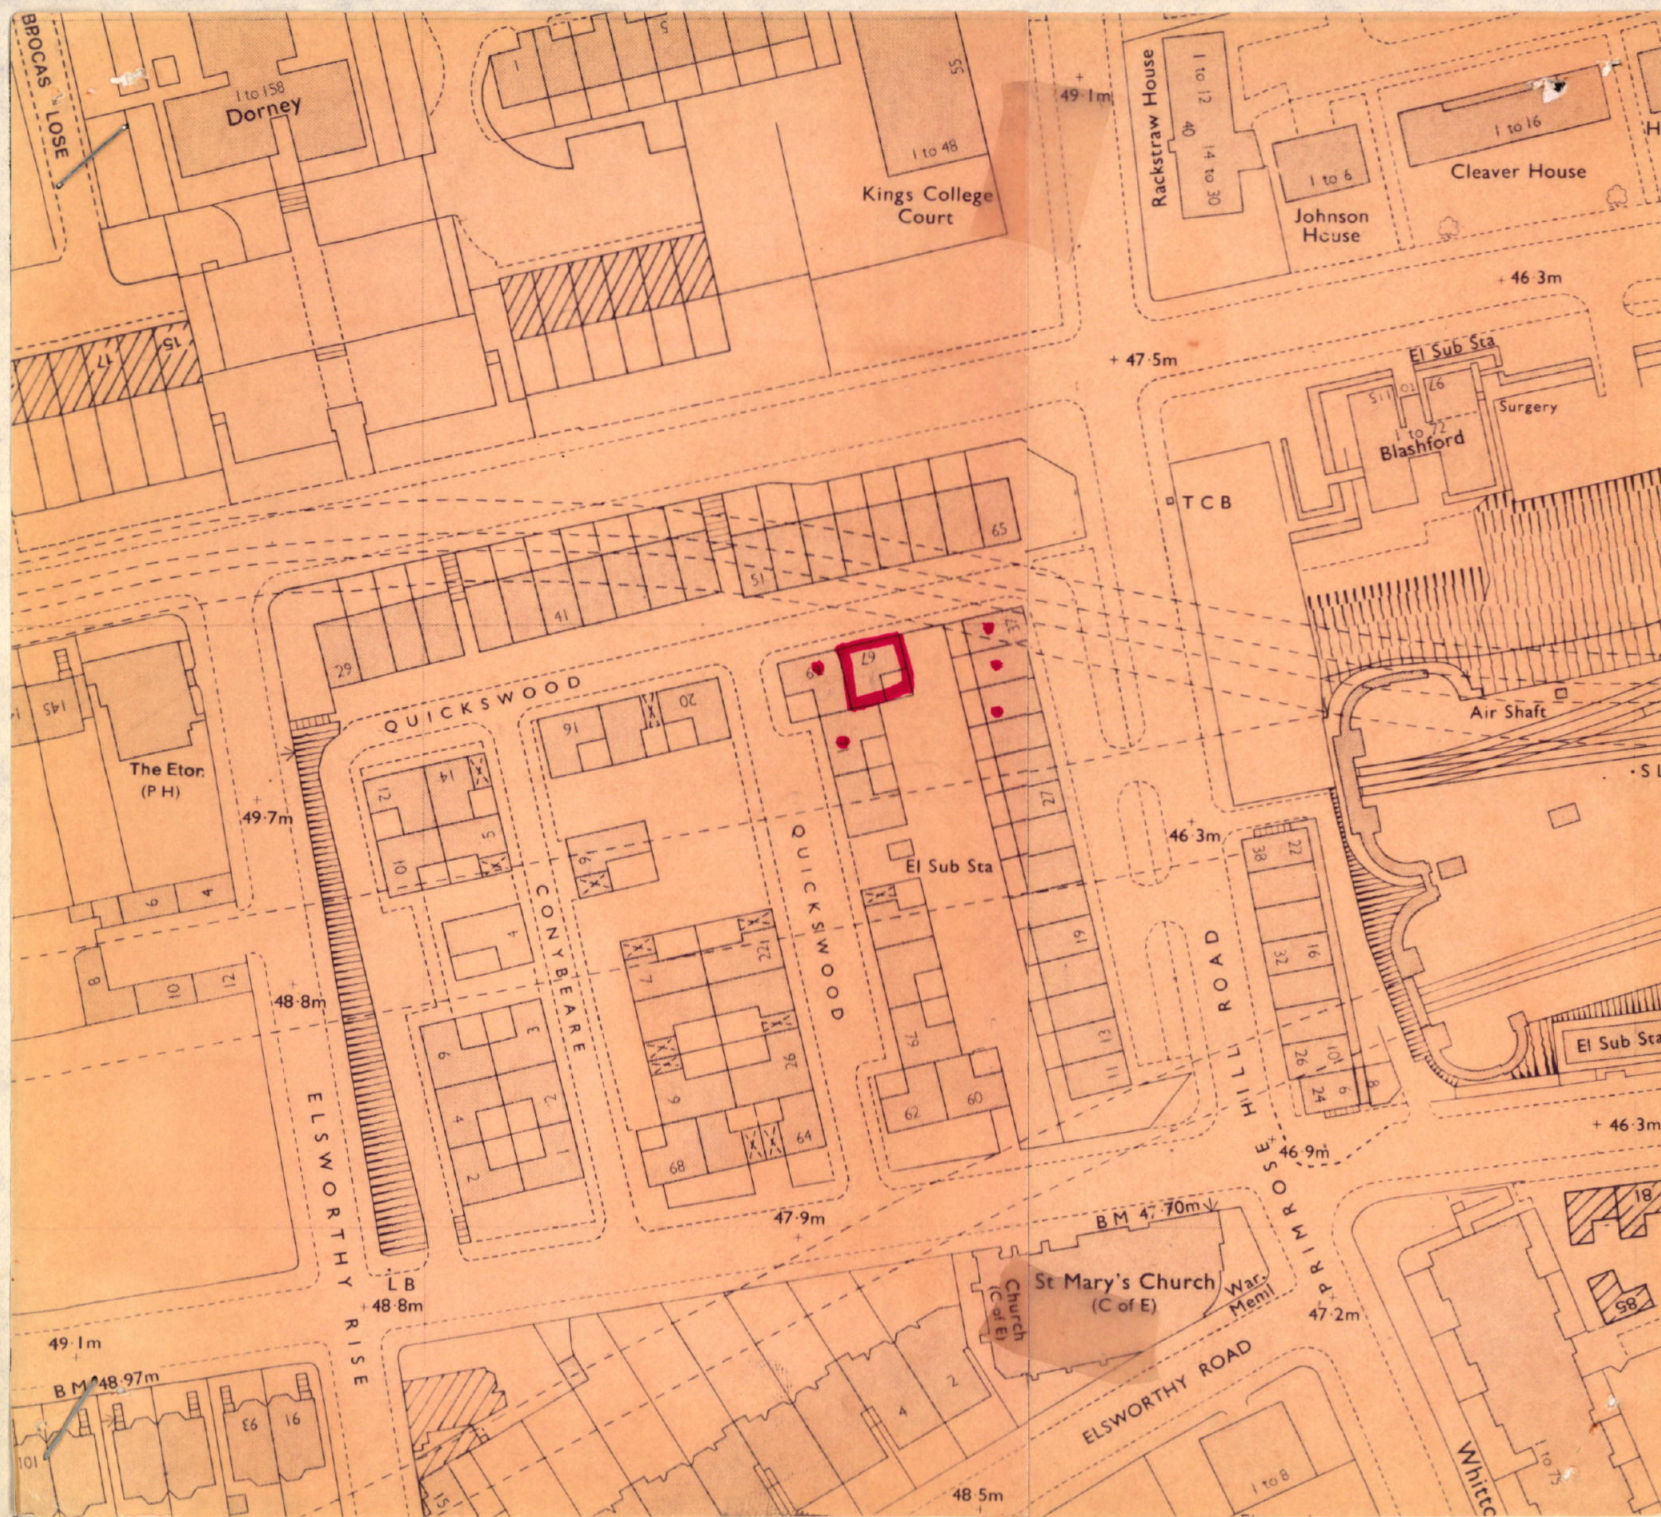

London Borough of
Camden

Town and Country
Planning Act 1971
(section 36 & 37)

Application
Dated
14.7.82

Premises
67 Quickwood,
NW3

Verged red above

Scale 1:1250

