




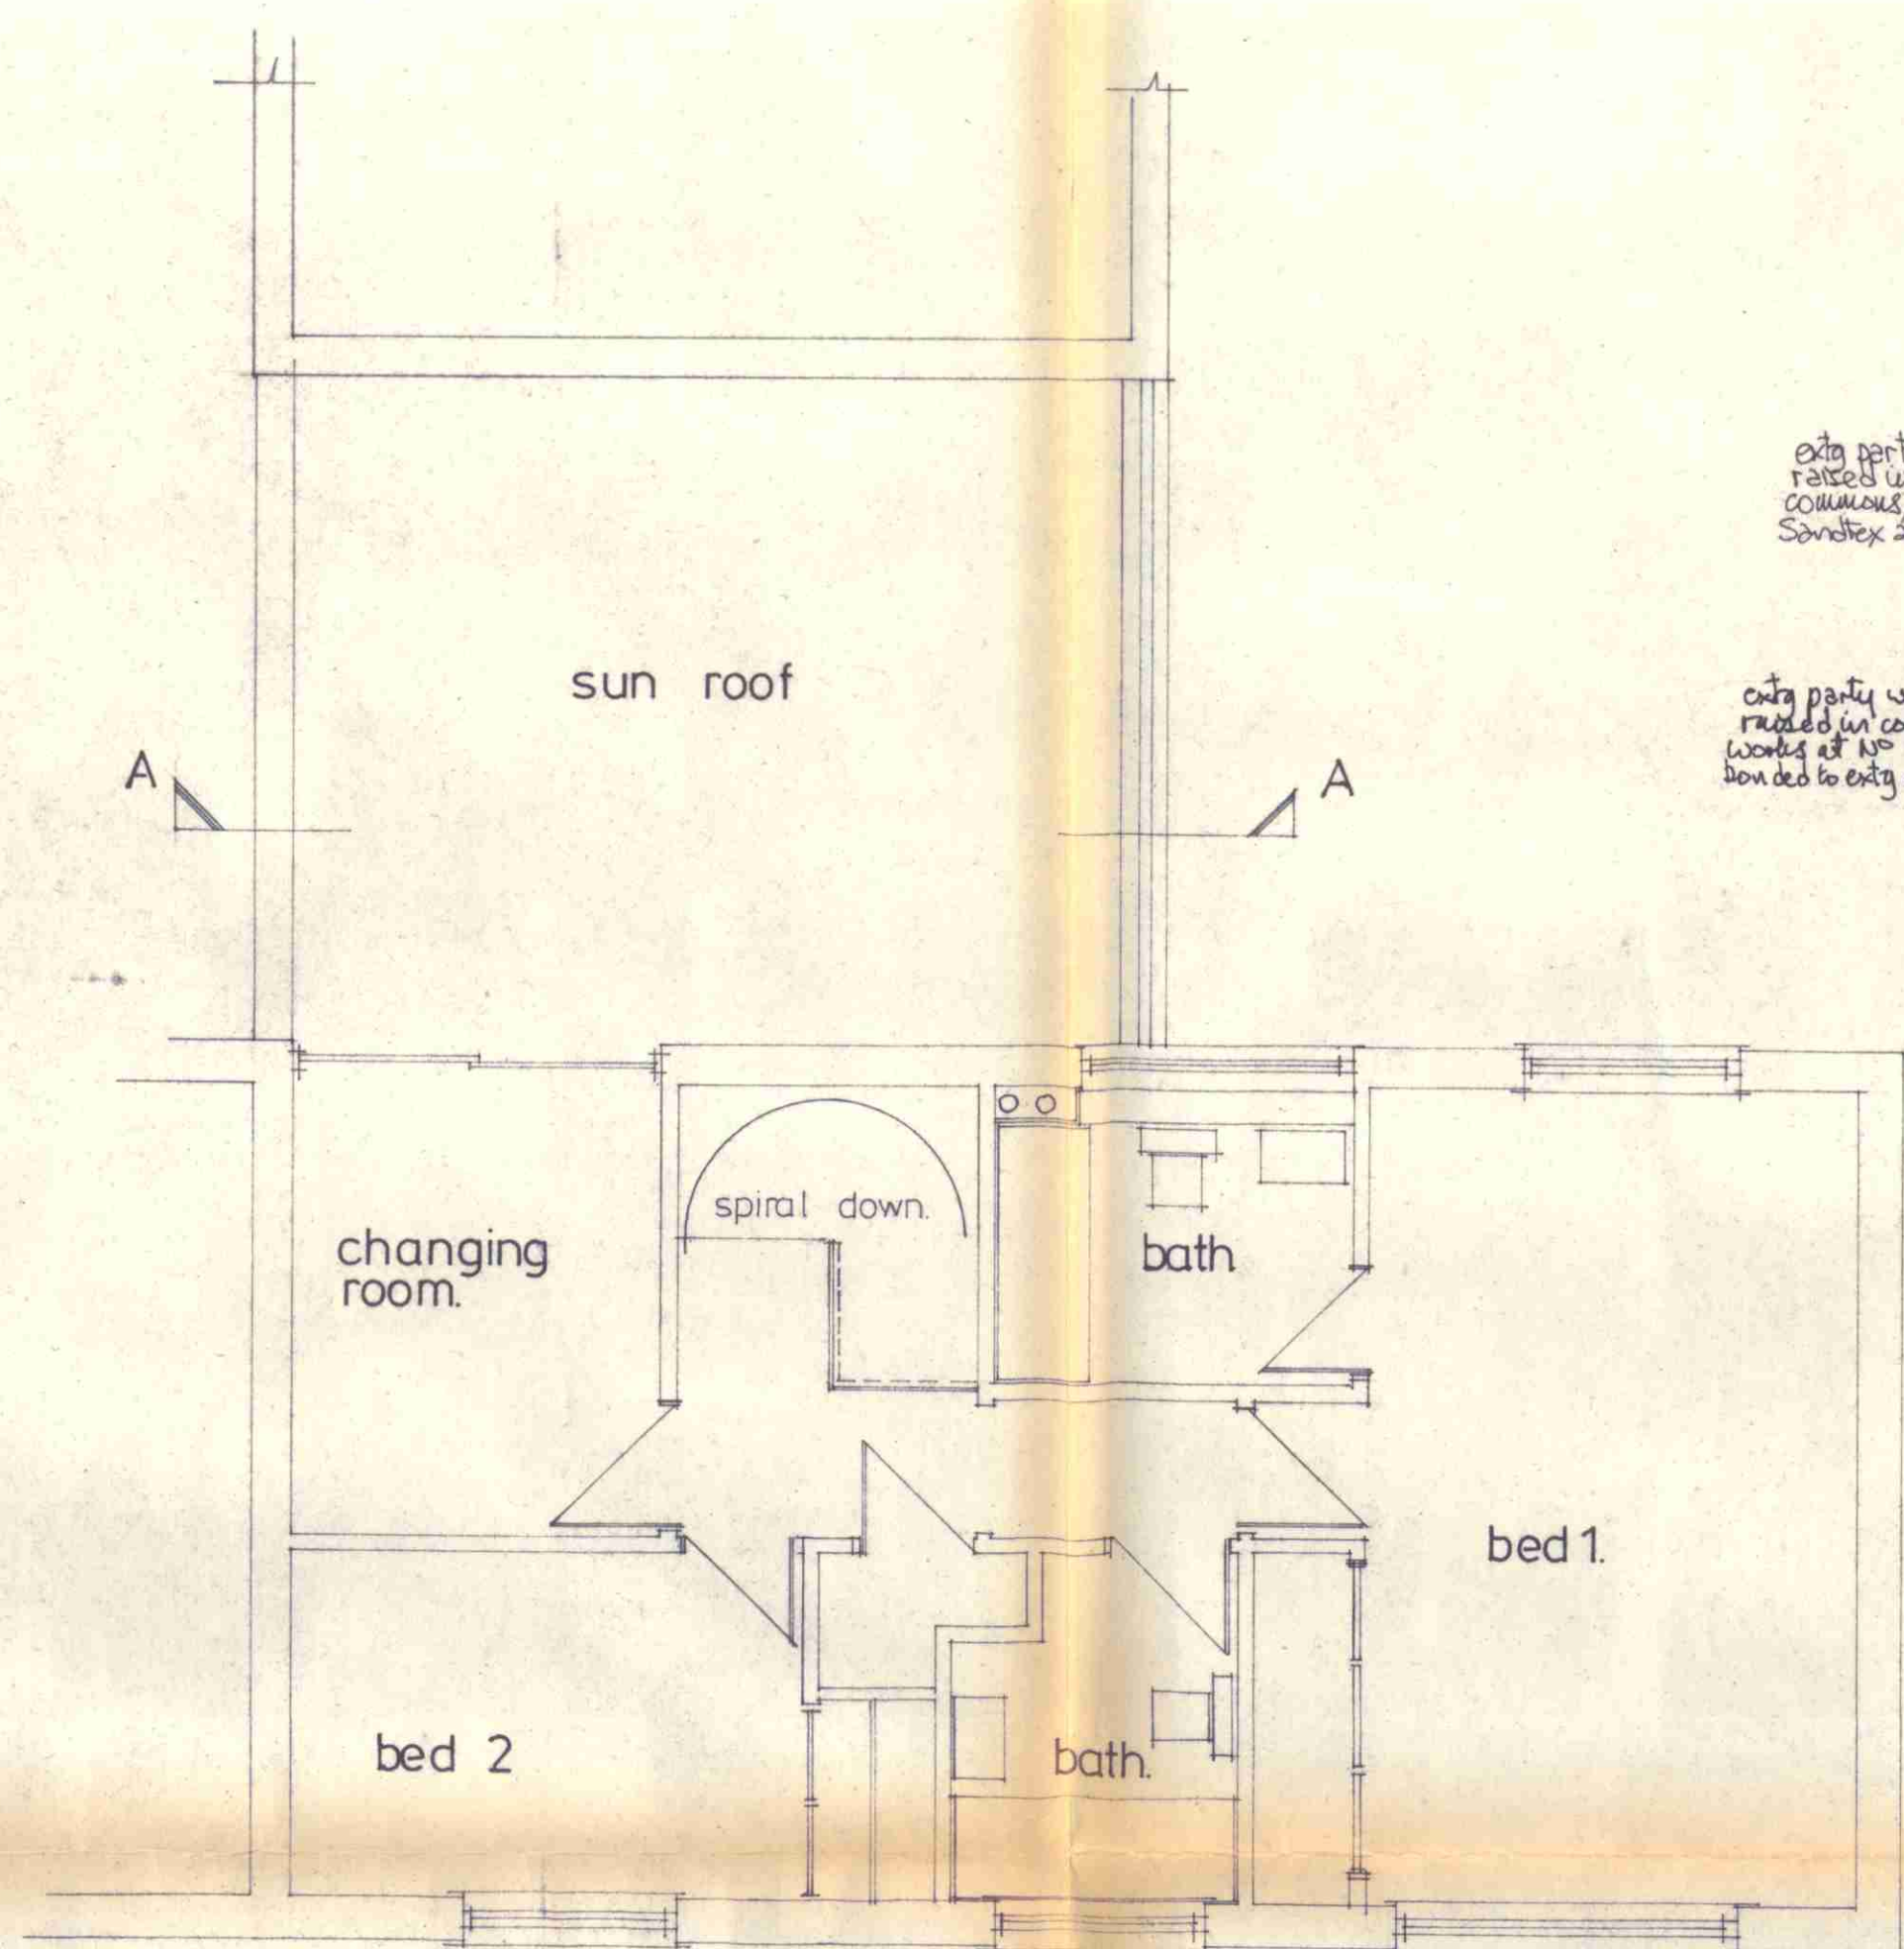


EXTG FIRST FLOOR PLAN.

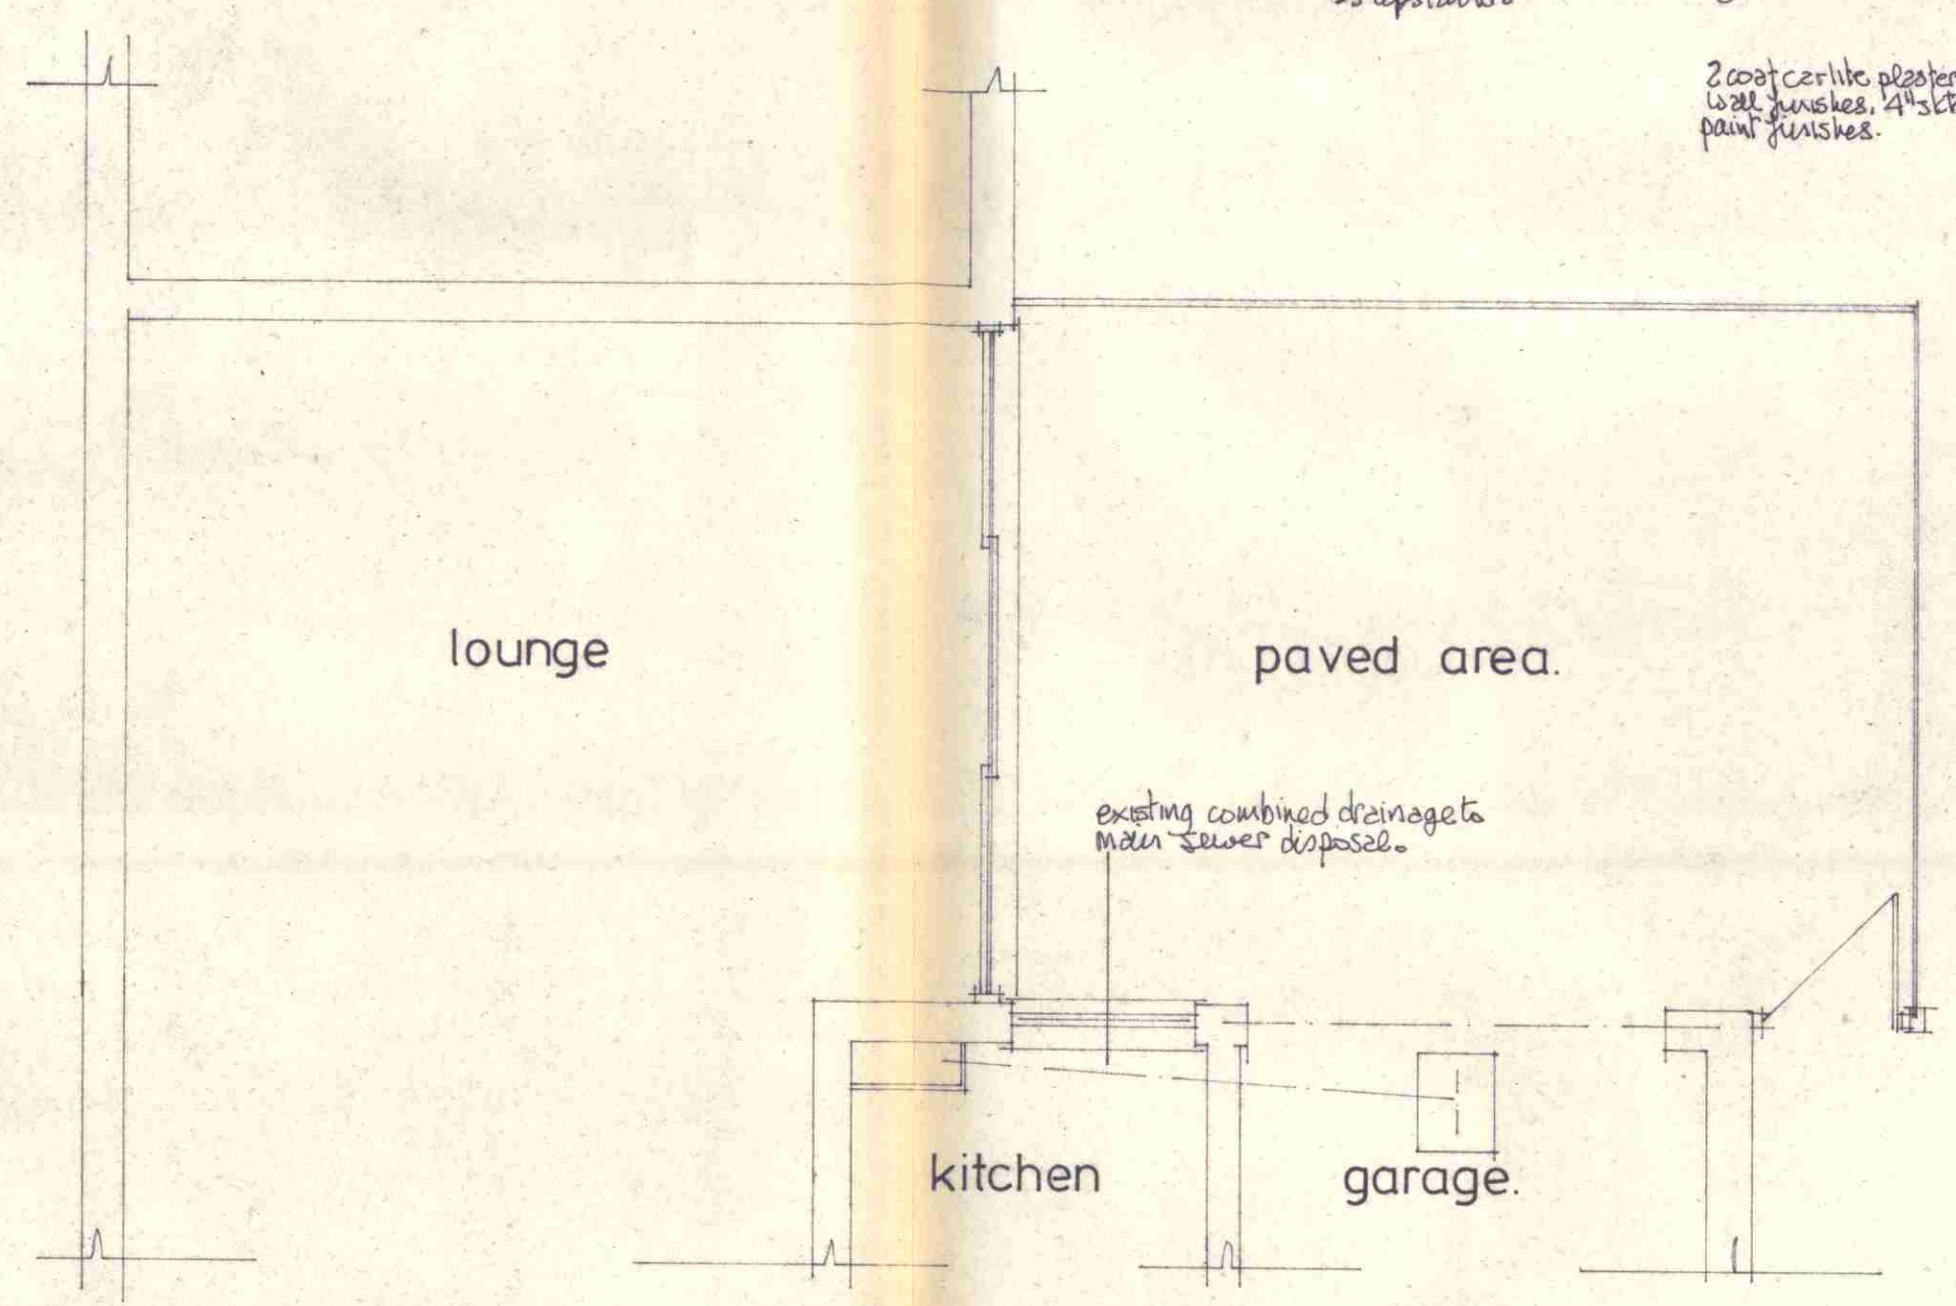


PART GROUND FLOOR PLAN.

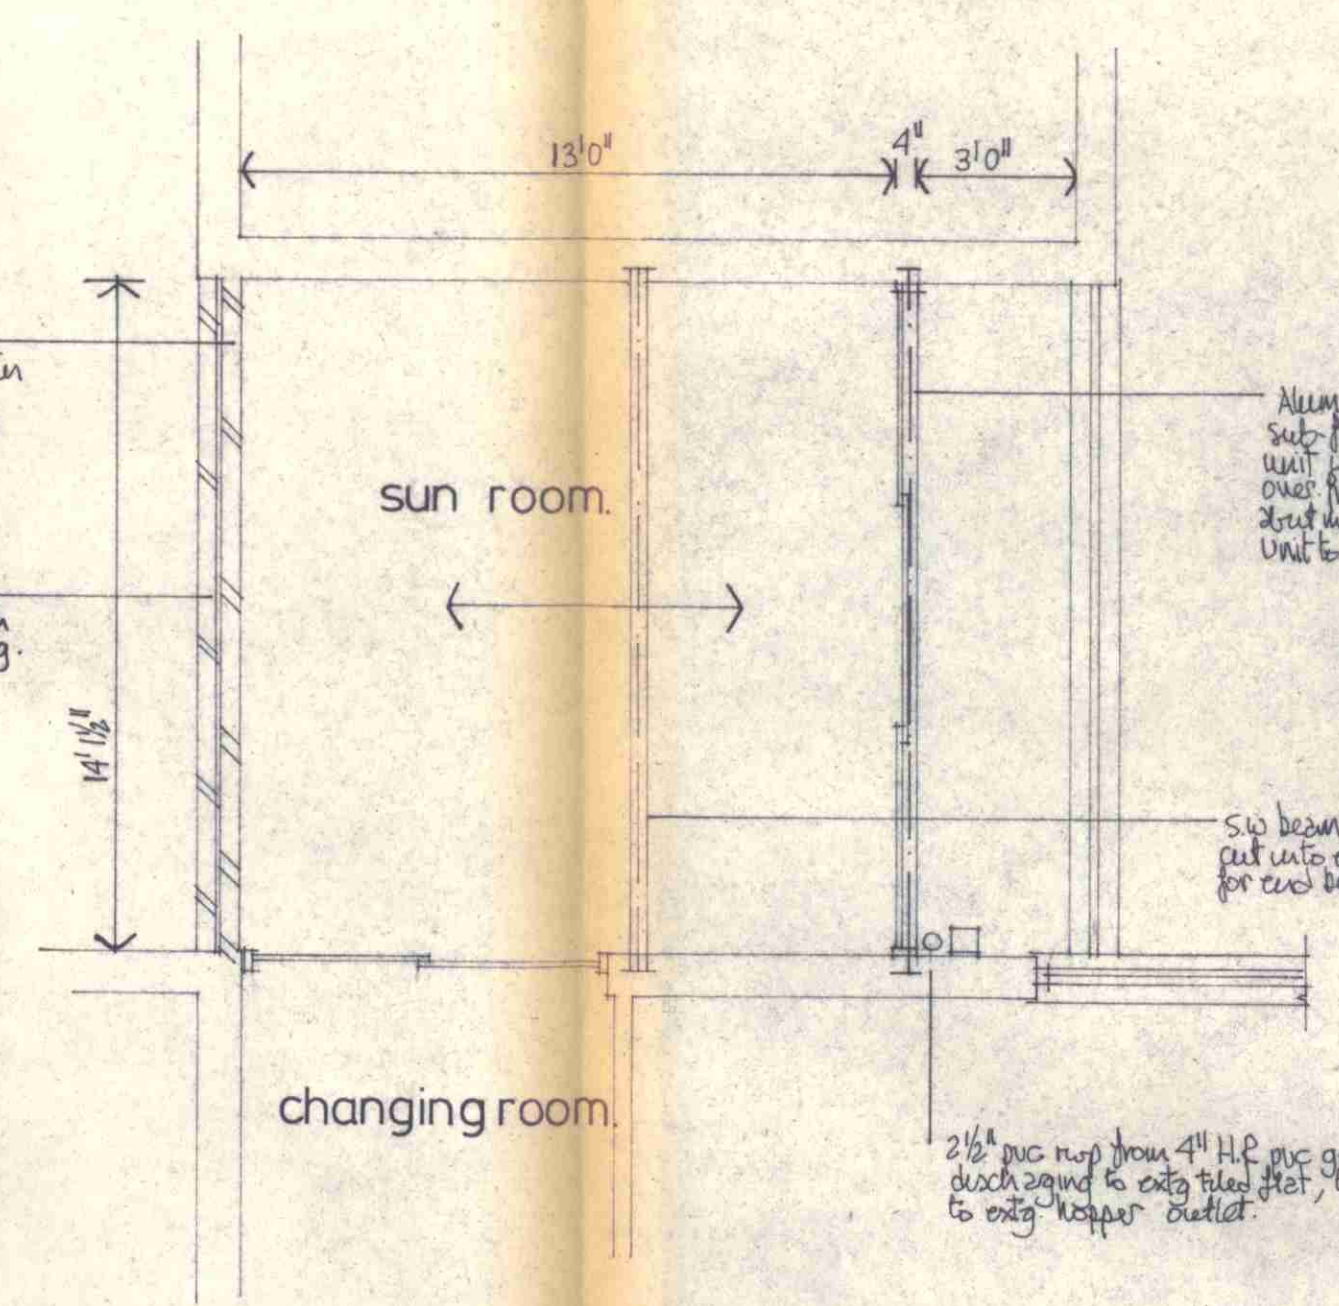


PROPOSED FIRST FLOOR PLAN.

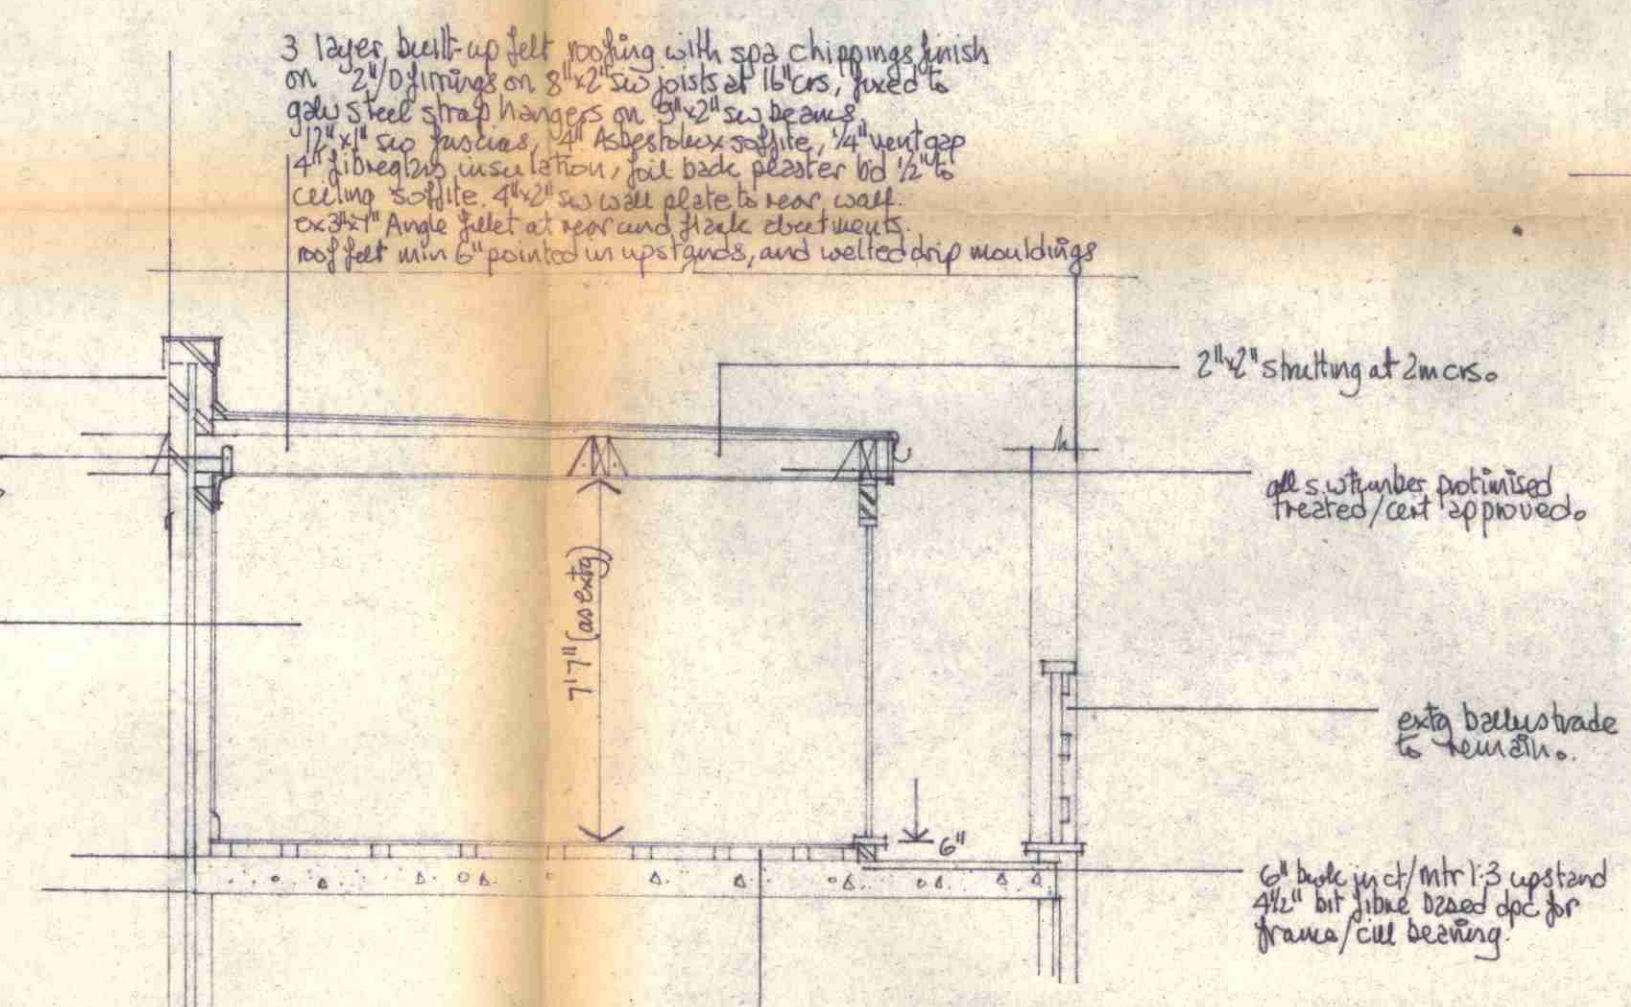

SECTION A-A.

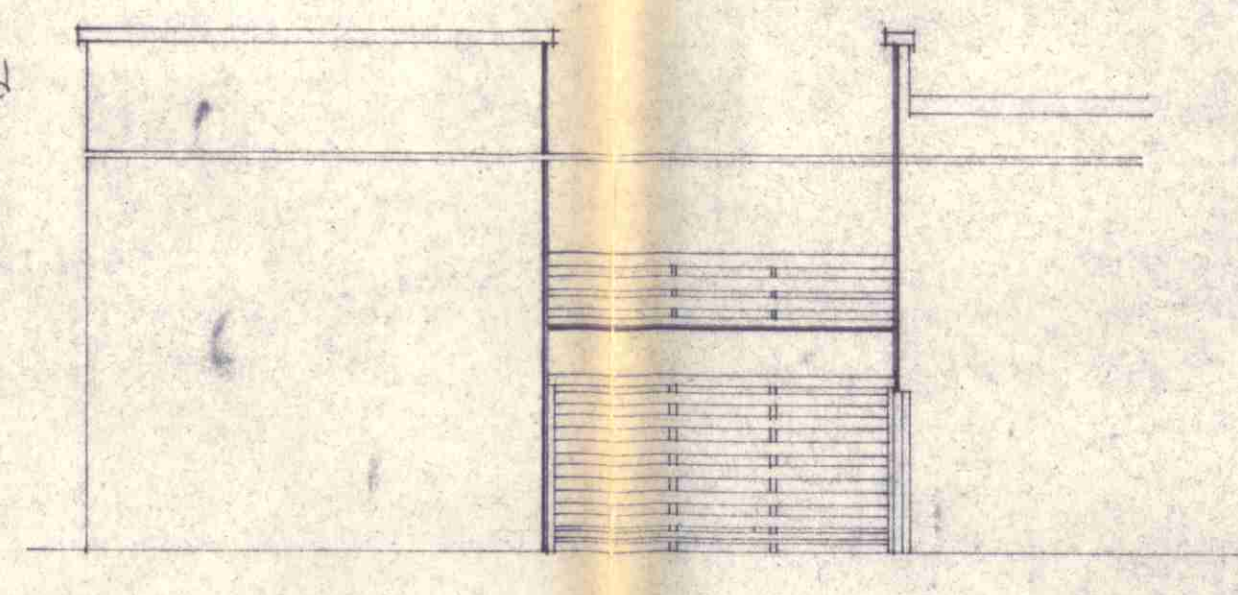

EXTG FRONT ELEVATION

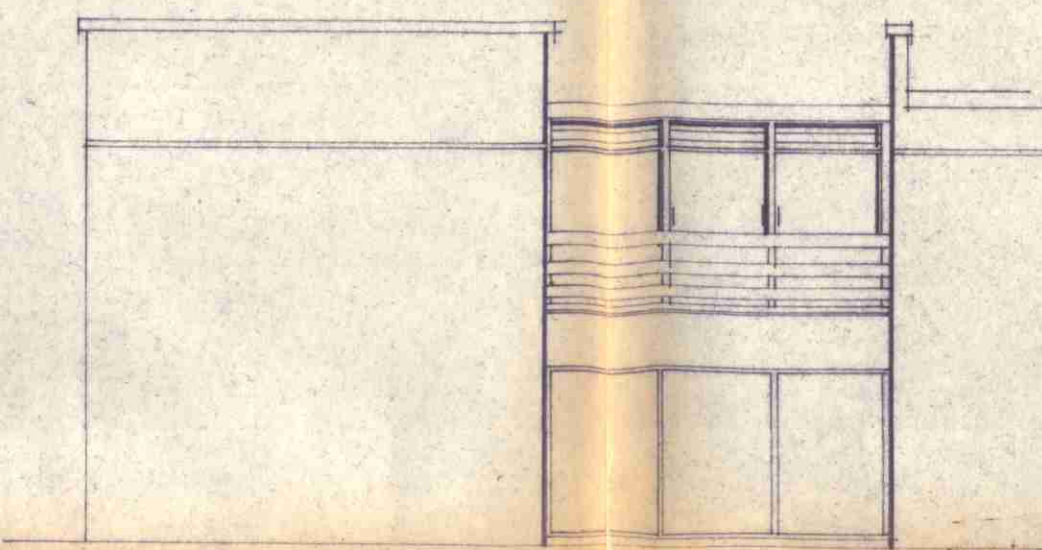

PROPOSED.

LONDON BOROUGH OF CAMDEN
TOWN AND COUNTRY PLANNING ACTS
22 JUL 1982
APPROVED
PLANS ON BEHALF OF THE COUNCIL

PLANNING AND COMMUNICATIONS
DEPARTMENT
CAMDEN
22 JUL 1982
ACK NO
REFERRED TO

CASE 284


No scaled dimensions to be used.
use figured dimensions only.

REV A. Party wall detail amended. JUL 82.

CTP/H8 /11x /A(KW) 34319 (R1)
69 QUICKSWOOD LONDON NW3.

PROPOSED SUN LOUNGE
TO FIRST FLOOR

Scales 1/4" = 1'0" 1:1250.

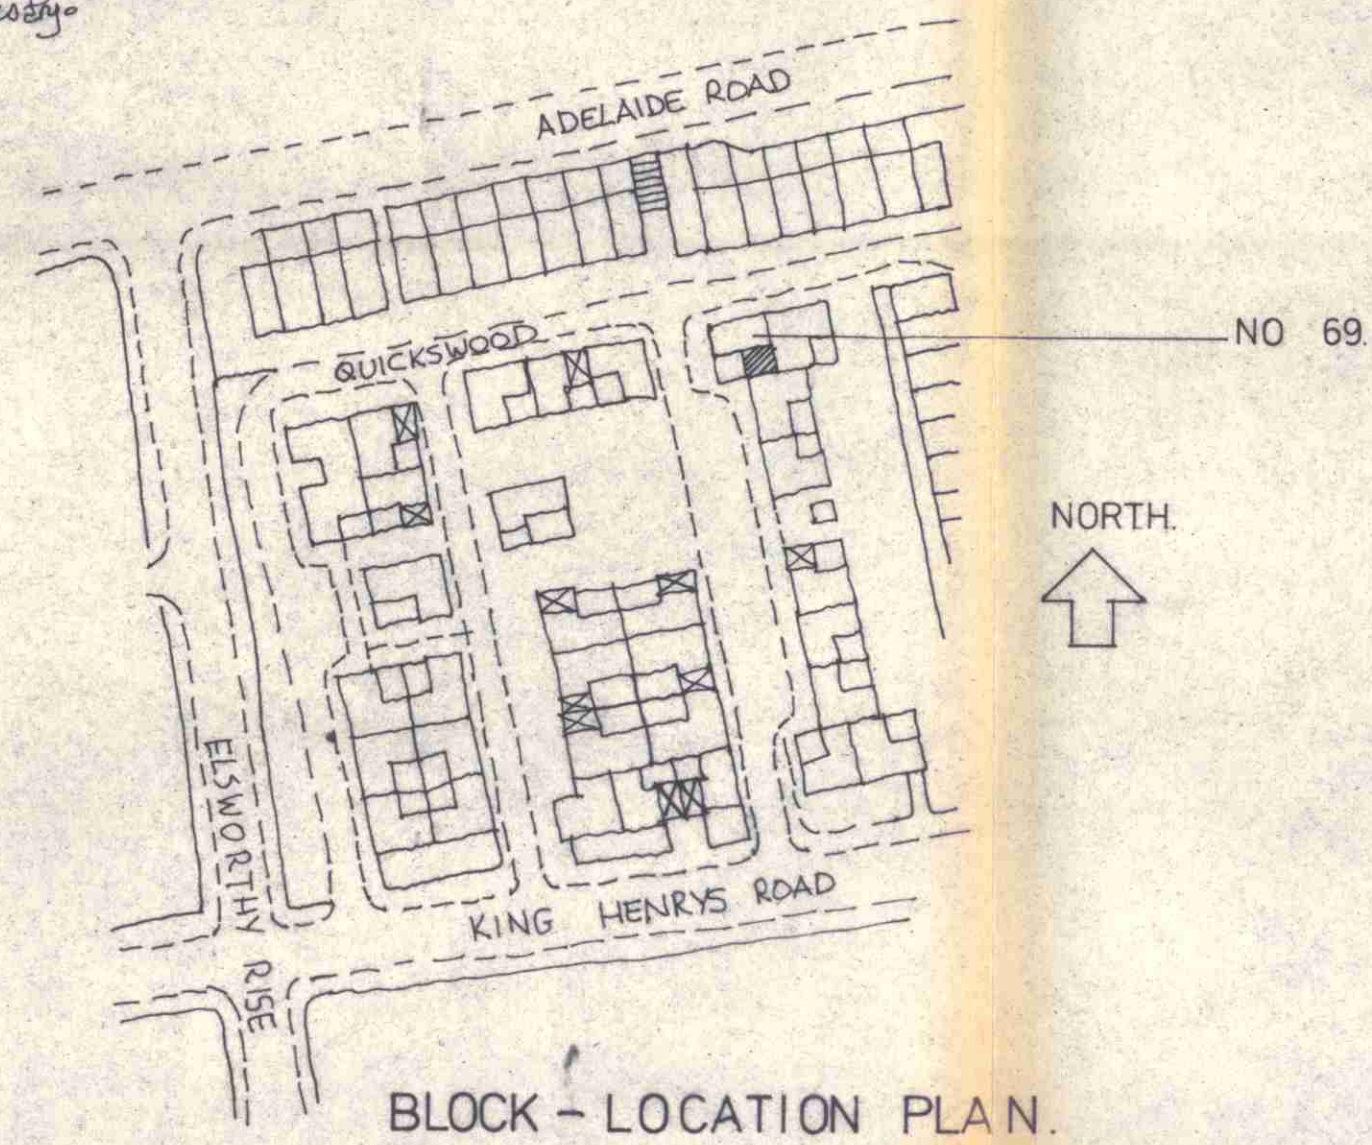

BLOCK - LOCATION PLAN.

MASLEN SHUTLER ASSOCIATES
PROJECT MANAGERS & SURVEYORS
56 Finchley Lane,
London NW4
01-203 5305

Date	26 5 82	Drawn	MW
Drawing Number	3222/1/A.		

London Borough of
Camden

Town and Country
Planning Act 1971
(section 36 & 37)

Application
Dated

.....7.6.82.....

Premises

69, Quickwood,
N.W.3

Verged red above

Scale 1:1250.



© Crown Copyright

