

4530/AD 508


⑦

+ 23588

SCALE 1/500



FELLOWS ROAD

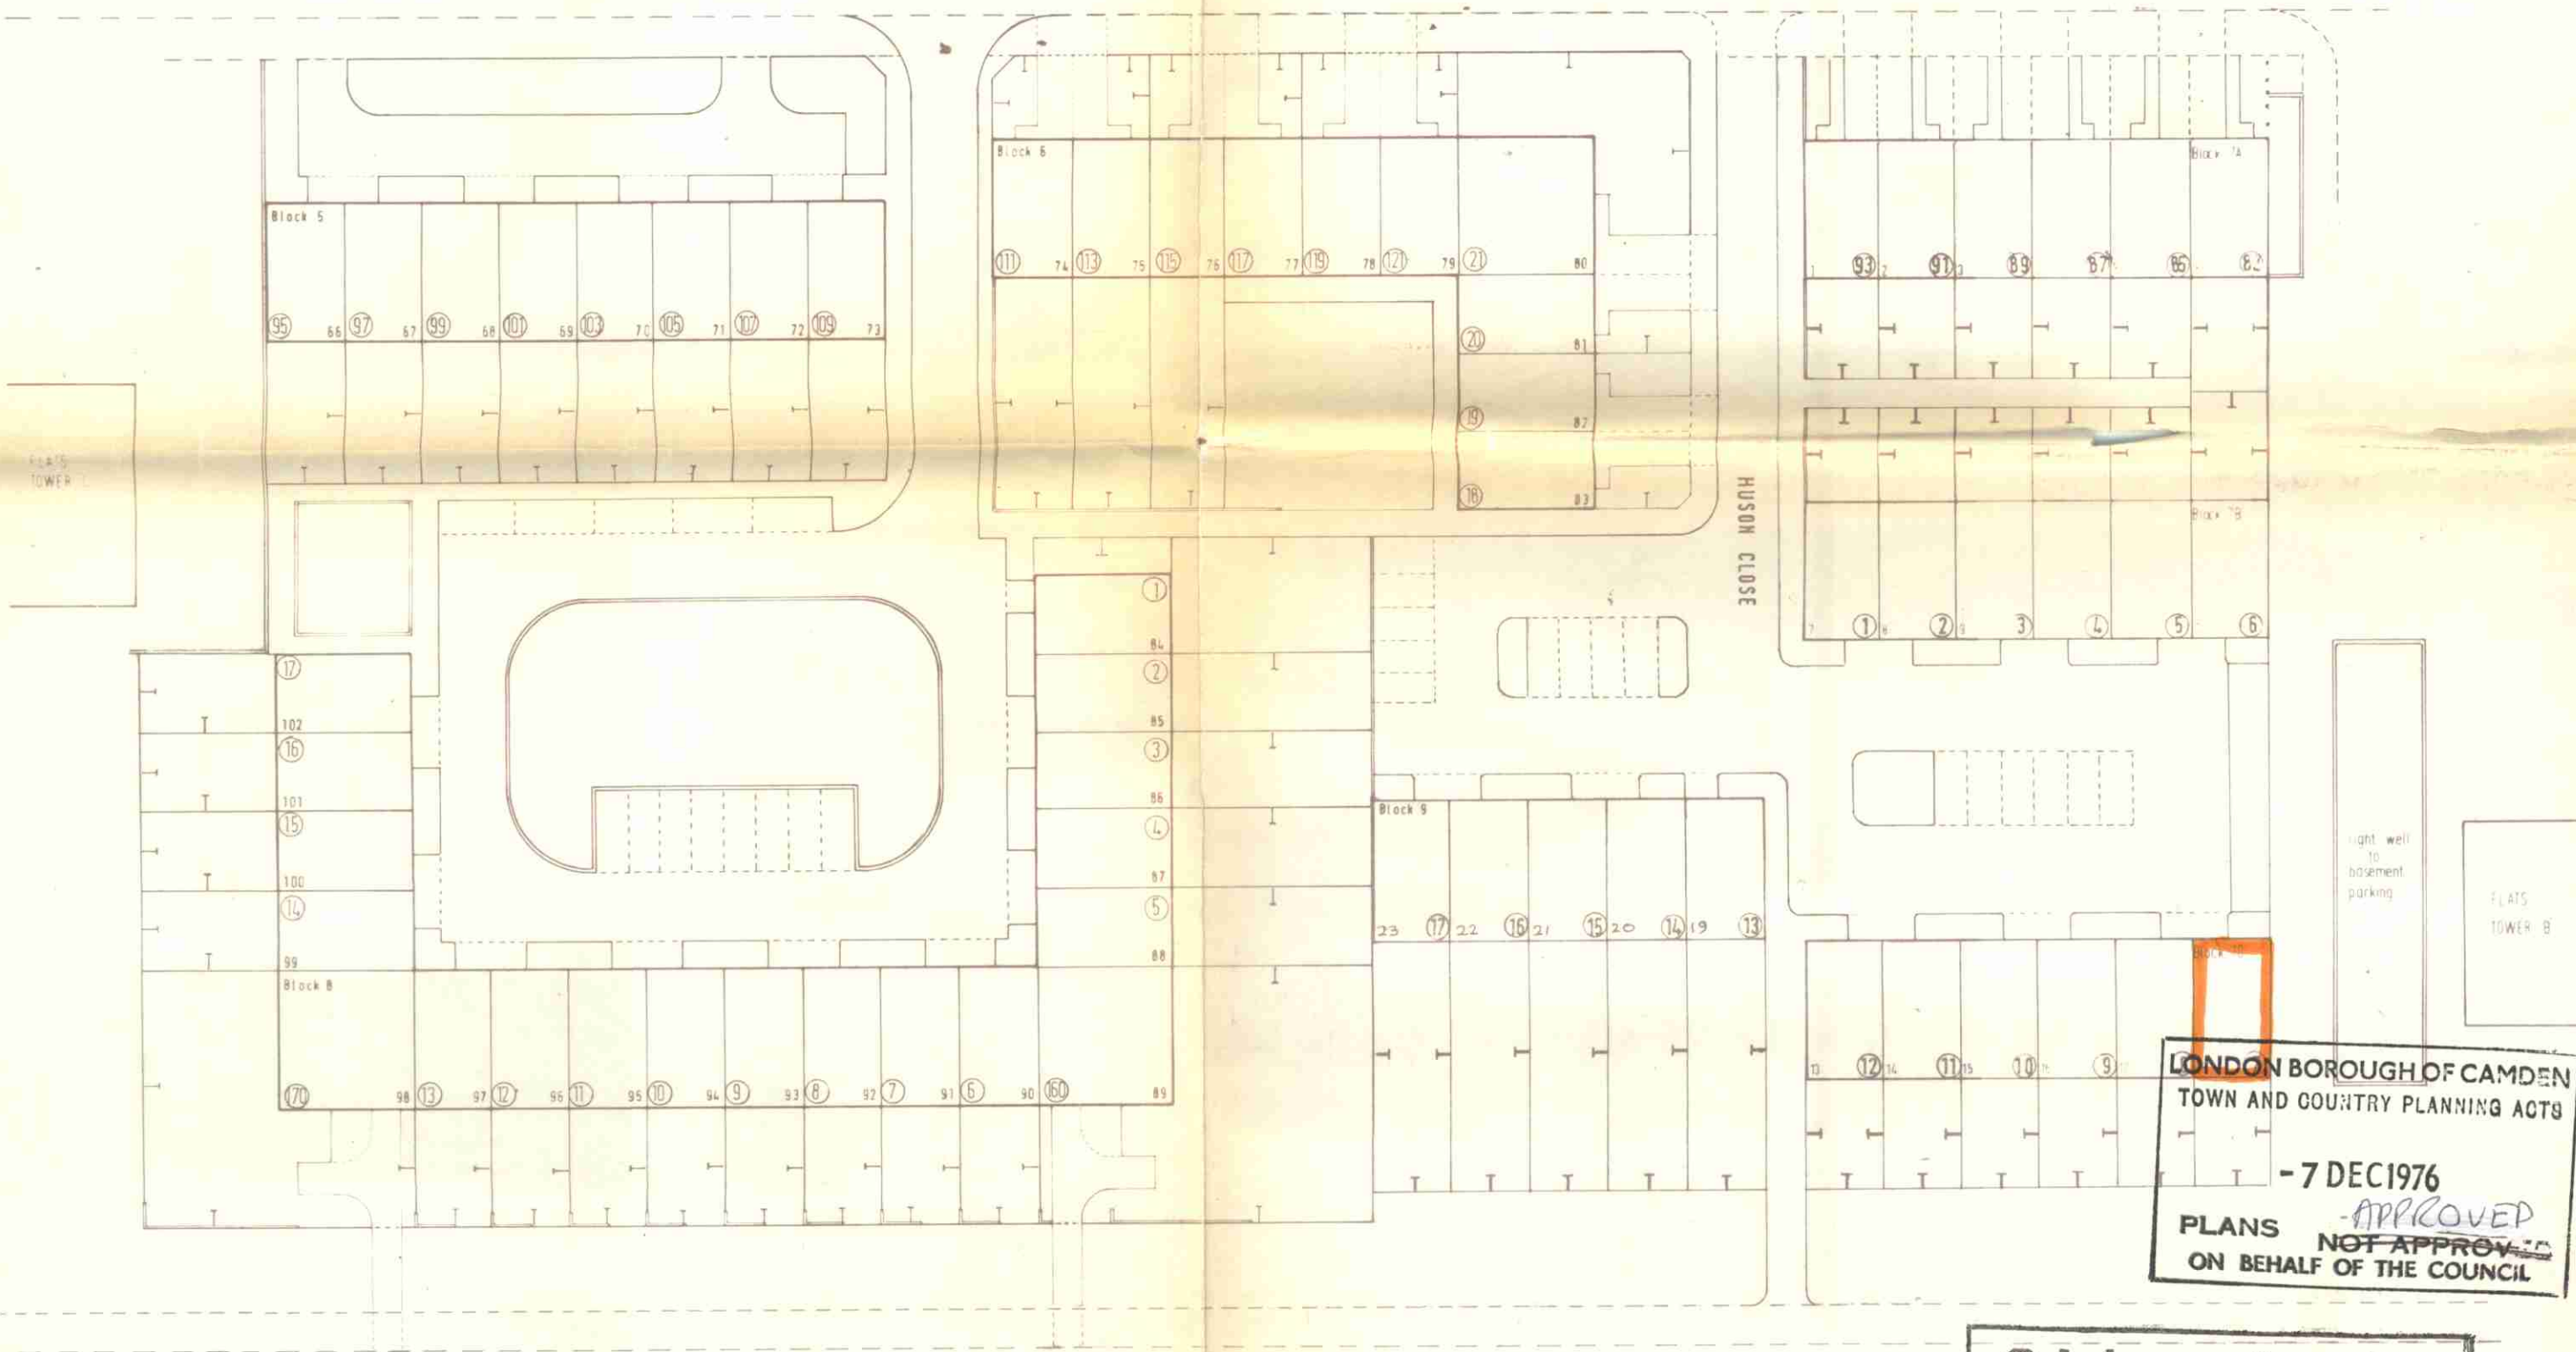

ADELAIDE ROAD

LONDON BOROUGH OF CAMDEN
TOWN AND COUNTRY PLANNING ACTS
- 7 DEC 1976
PLANS ~~NOT APPROVED~~ **APPROVED**
ON BEHALF OF THE COUNCIL

CA/4530/AD/508

AO 4530/AD 508

①

+23588



Blue lettering on white background size 6'x2'0"

LONDON BOROUGH OF CAMDEN
TOWN AND COUNTRY PLANNING ACTS
- 7 DEC 1976
PLANS ~~NO~~ APPROVED
ON BEHALF OF THE COUNCIL

ILLUMINATED SIGN POSITION

CA/4530/AD/508

REAR ELEVATION (To Adelaide Road).

Sheet 2 of 2.

Fanum House
26-32 Park Row
Bristol. BS1 5JL.

G. Neville ARIBA
Company Architect

scale: 1:50
date: OCT 76
drawn: AGH.

drawing: PLOT. 1B. SHOWHOUSE. 7,
HUBSON CLOSE. ADELAIDE RD.
HAMPSTEAD
drg. no. S177 : 00 : 35 A



4530/AD 508


2

+ 23588



Blue lettering on white background size 3'0\" x 1'6\" o.k. illuminated.

Aluminium framed patio door.

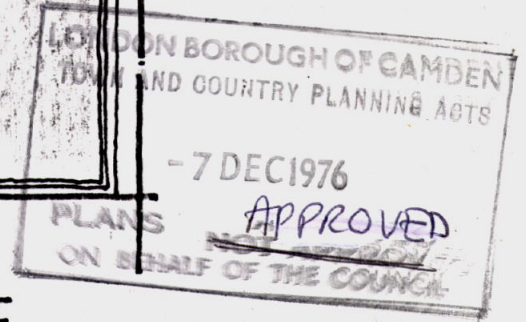

SUGGESTED PATIO DOOR TO SALES OFFICE
FRONT ELEVATION

CA/4530/AD/508

Sheet 1 of 2.



Fanum House
26-32 Park Row
Bristol, BS1 5JL.

G. Neville ARI BA
Company Architect

scale : 1:50	drawing: PLOT. 18 SHOWHOUSE. 7, HUSON CLOSE, ADELAIDE RD. HAMPSTEAD.
date : OCT 76	
drawn: agn.	drg. no. S177 : 00 : 35 A