



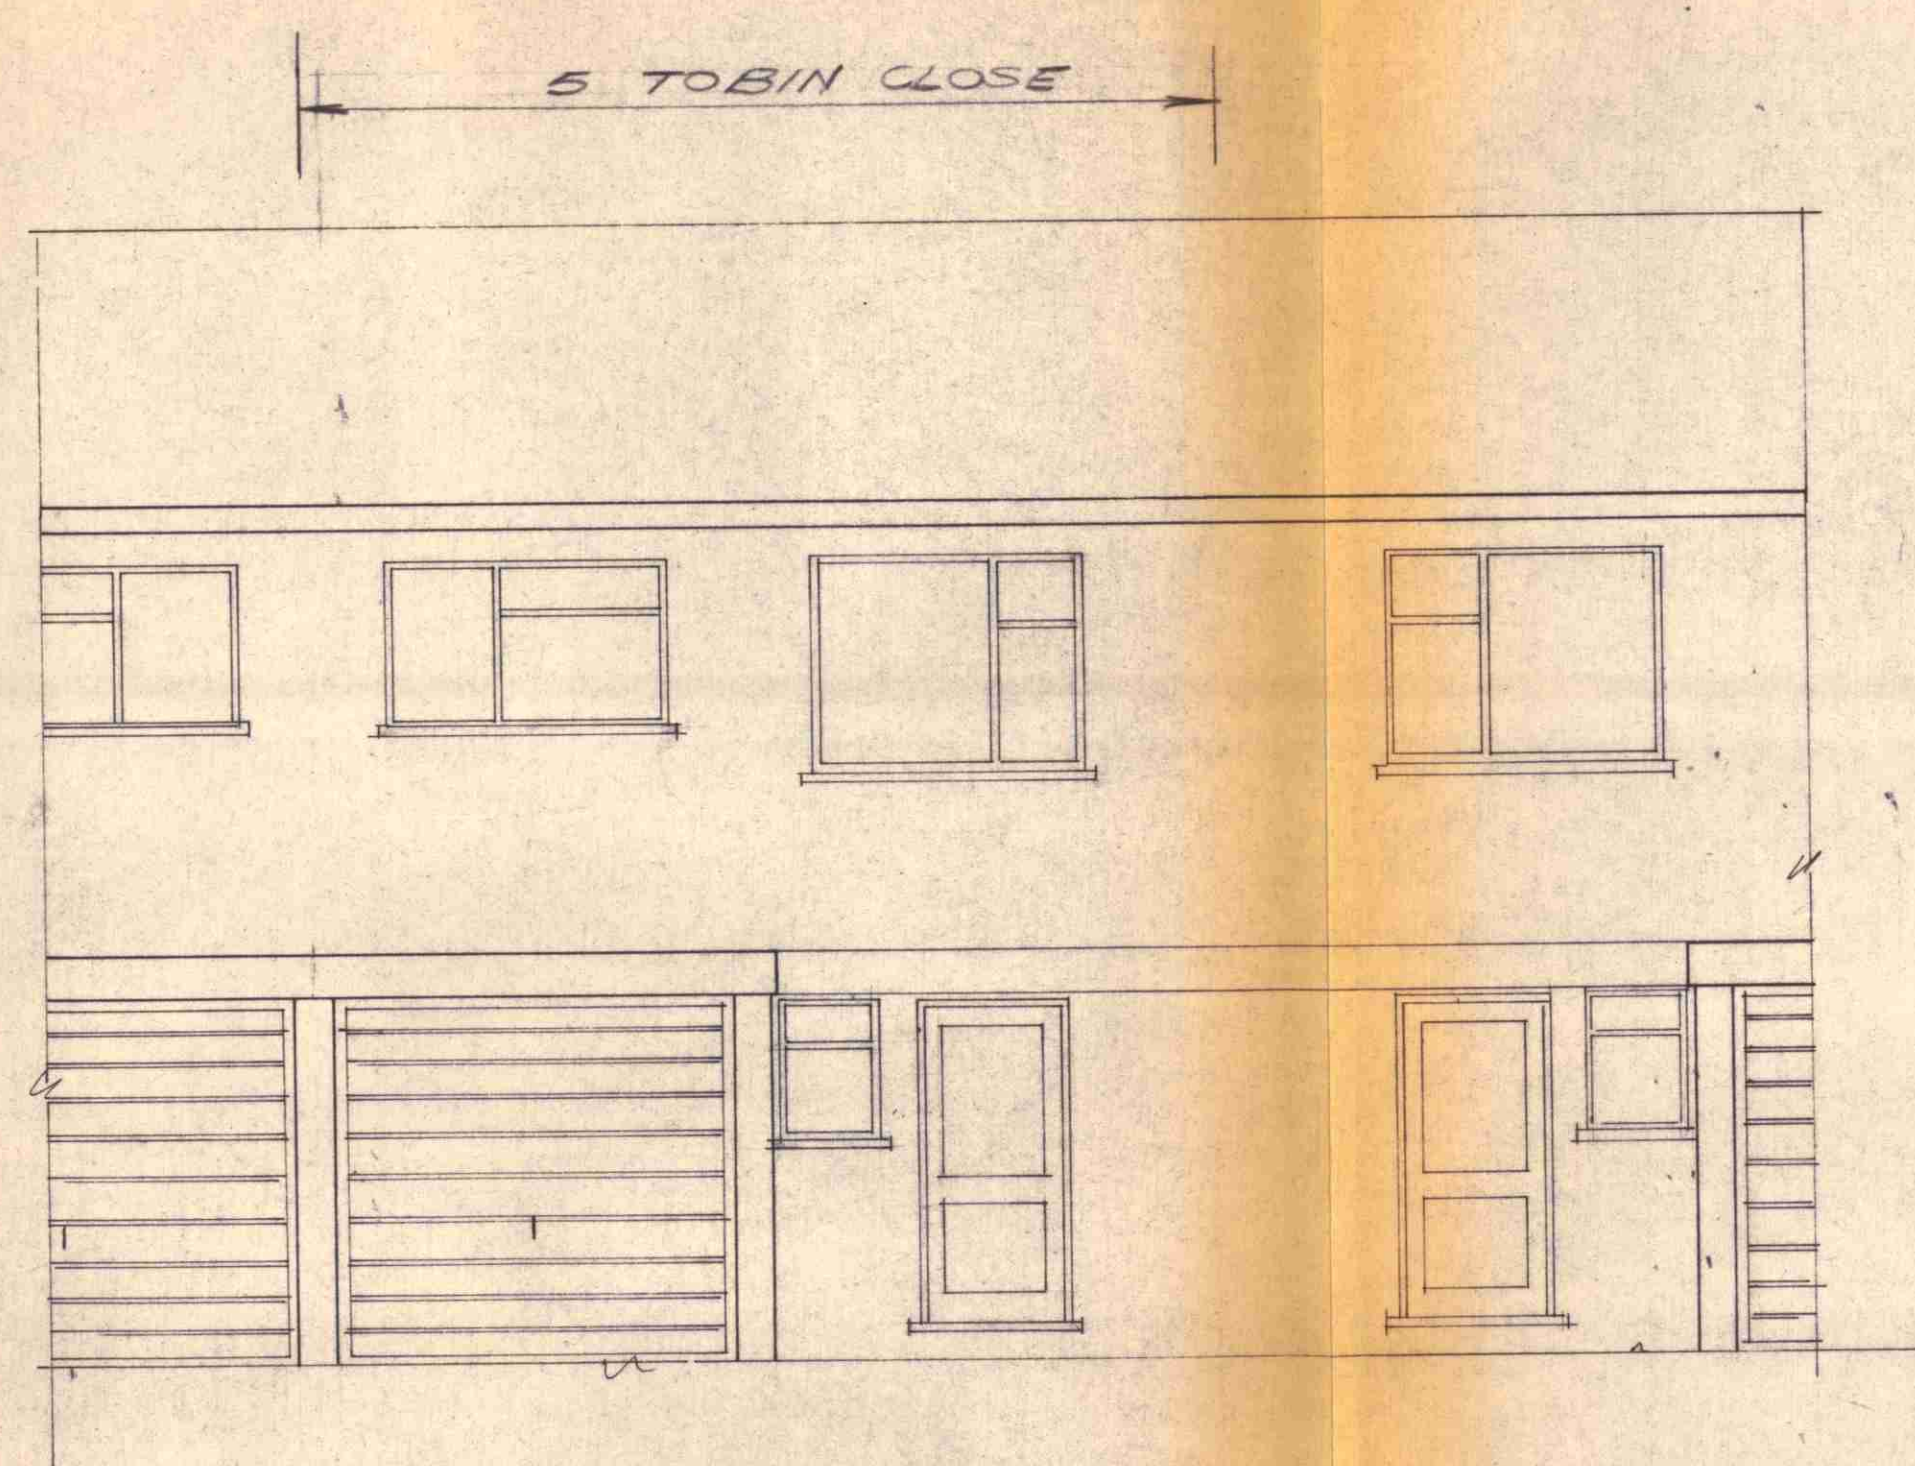


EXISTING FRONT ELEVATION.

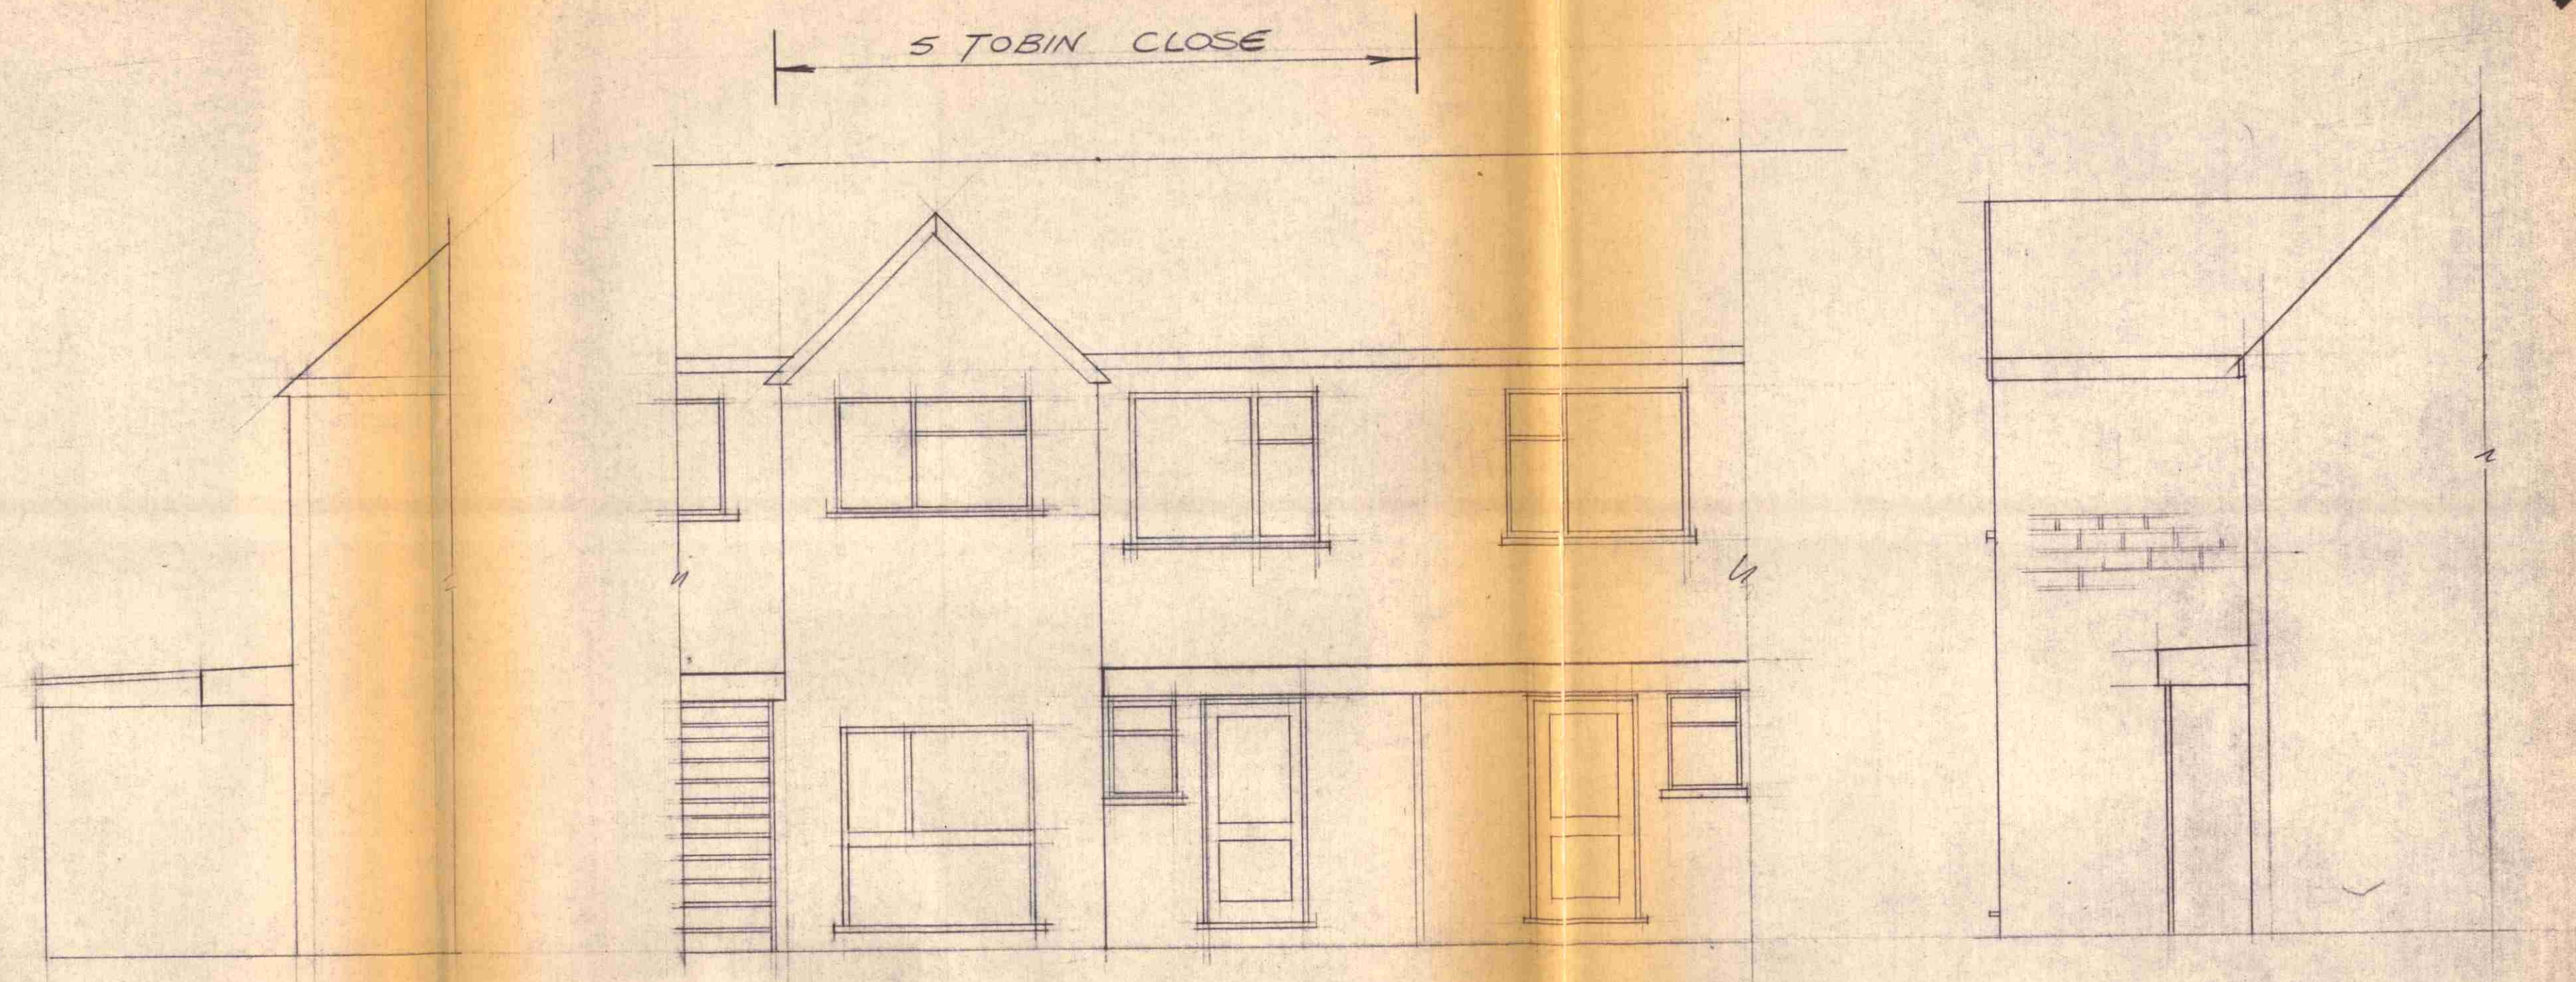


EXISTING CROSS SECTION

PROPOSED NEW FRONT ELEVATION


NEW CROSS SECTION

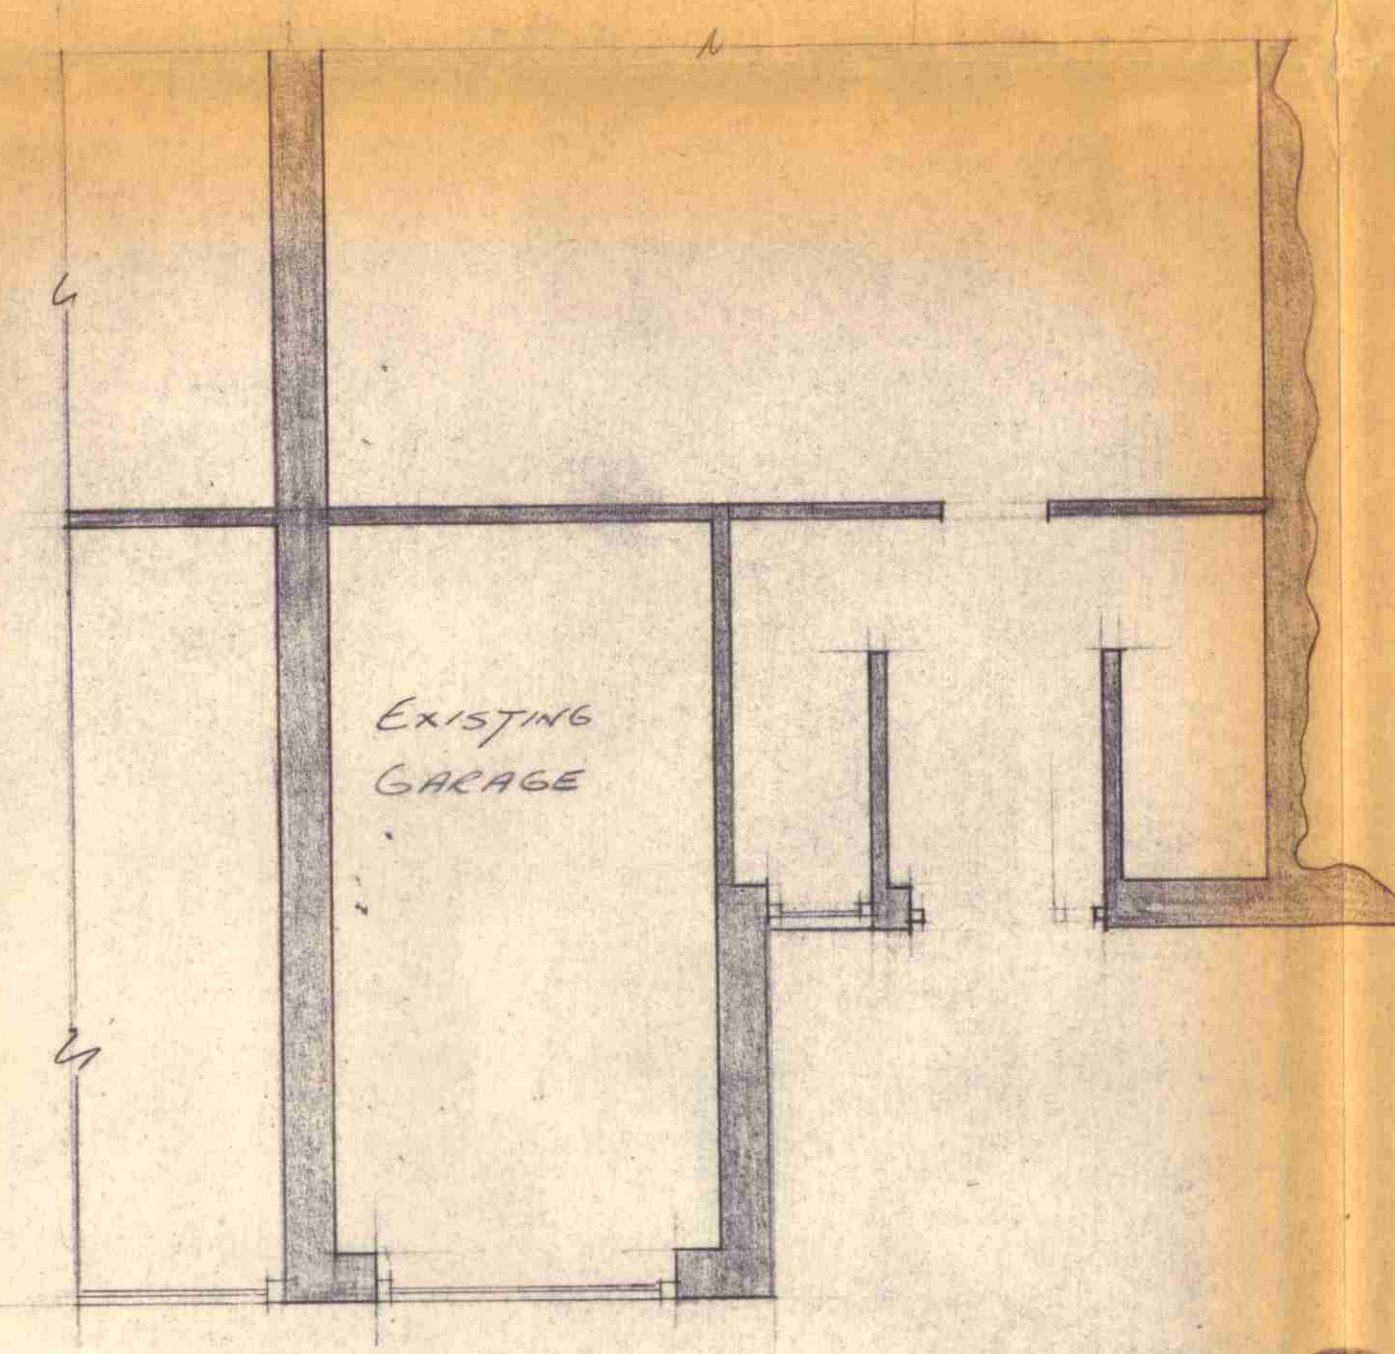


EXISTING GROUND FLOOR LAYOUT

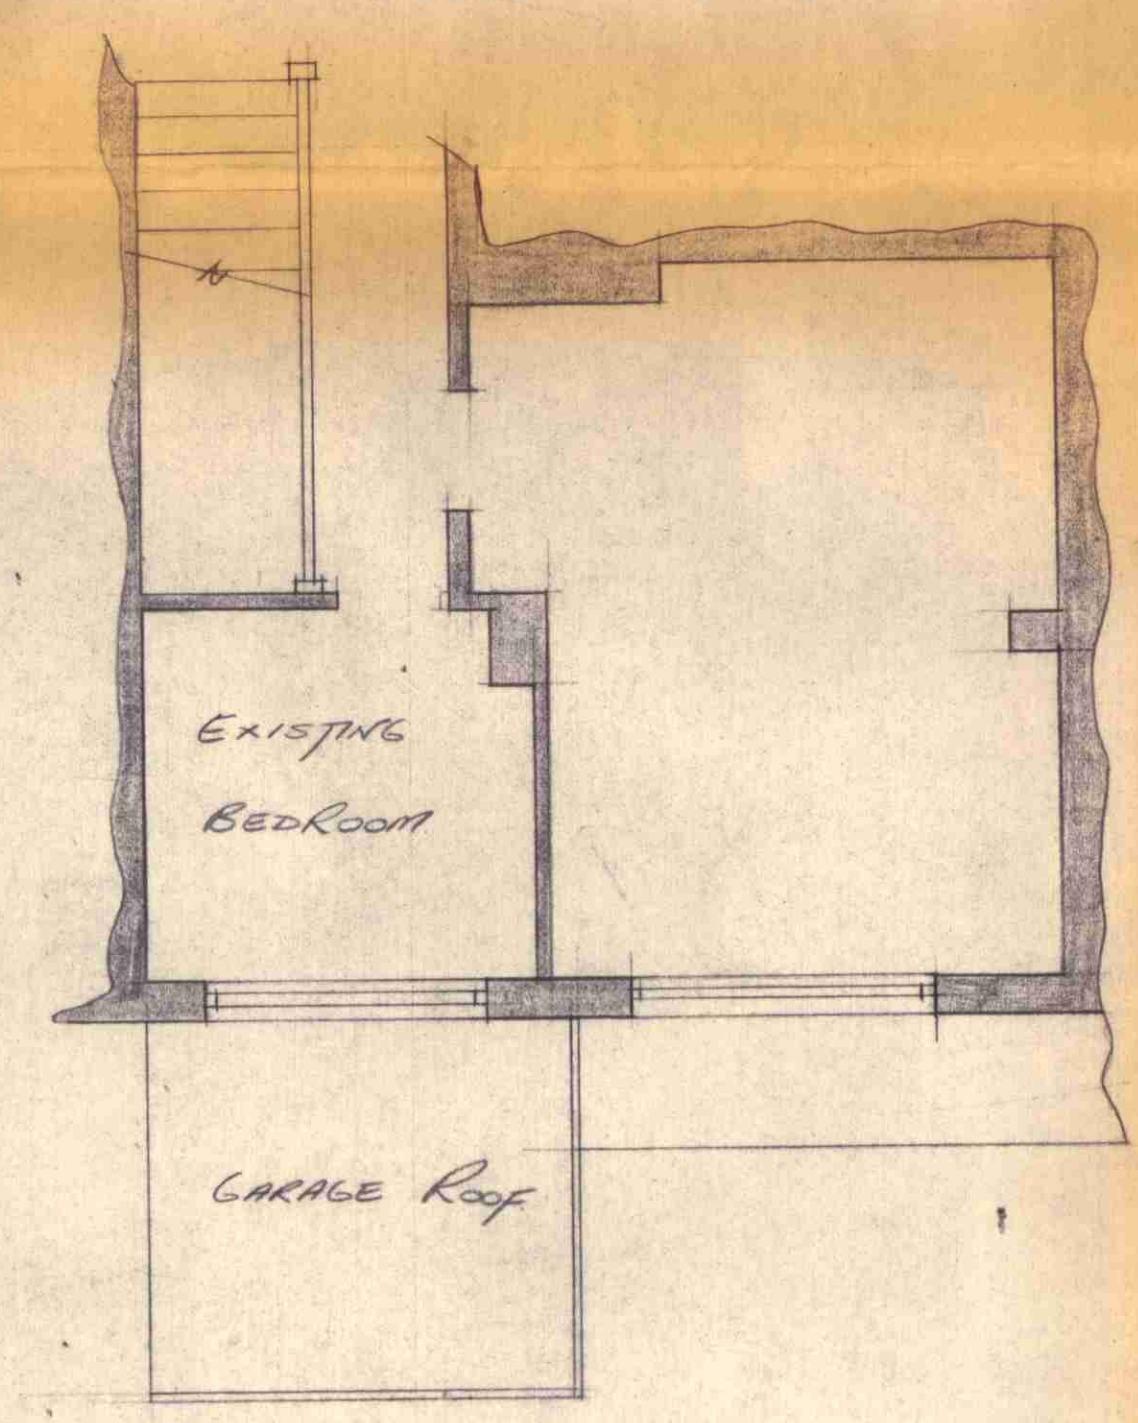

EXISTING FIRST FLOOR LAYOUT

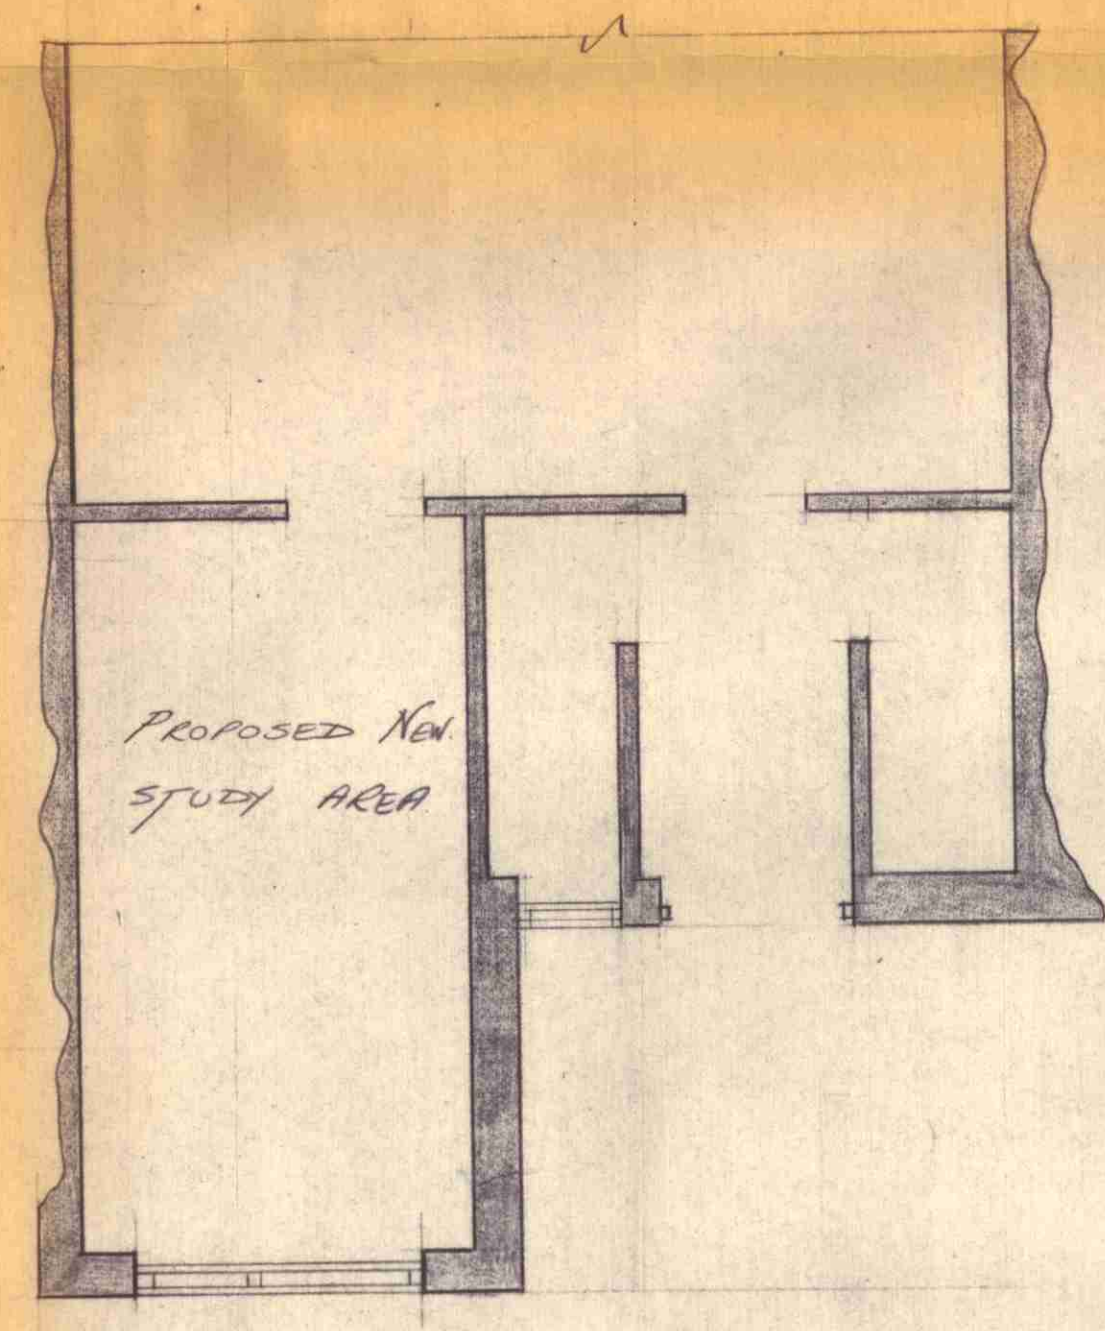

PROPOSED NEW GRD FLR LAYOUT

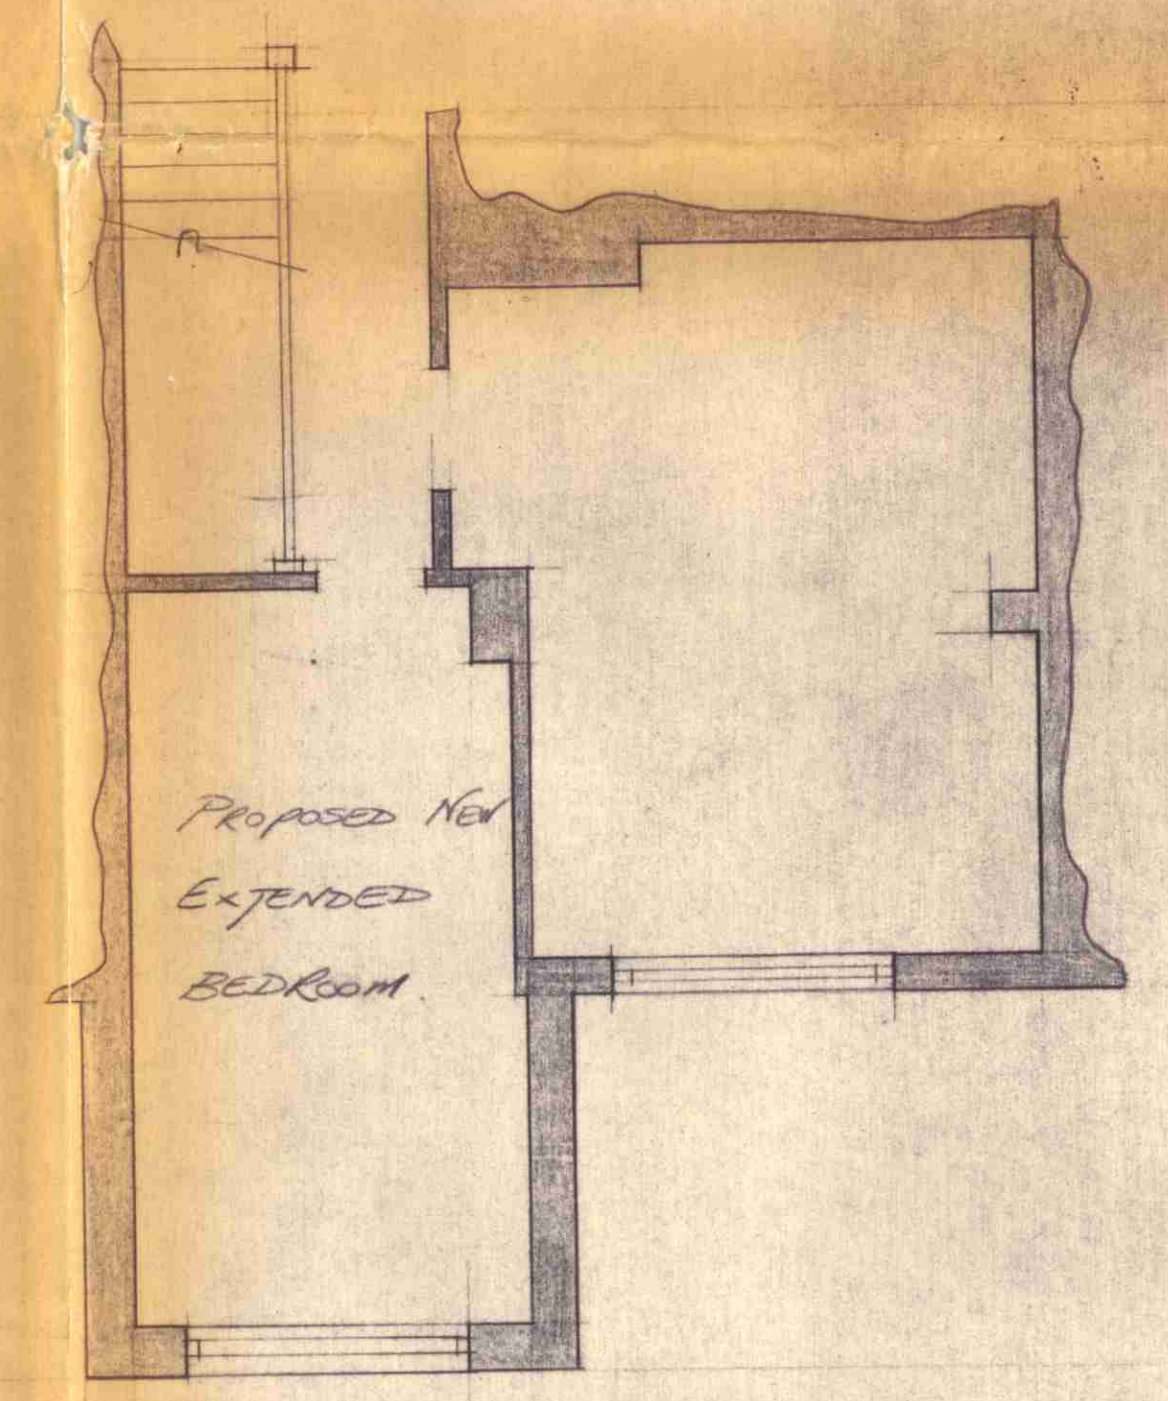

PROPOSED NEW 1ST FLR LAYOUT

Mark	Date	By	Rev

1) ALL NEW WORK TO BE
CONSTRUCTED FROM MATERIALS
MATCHING THE EXISTING

NOT FOR CONSTRUCTION
PURPOSES

SCHEME DRG. ONLY


PROPOSED ALTERATION
& EXTENSION WORKS
5 TOBIN CLOSE

Job No.		Drawing No.		Rev.
Scales		S.K. 1		
Dwn. 12.8.	Date 11/79	Chd.	Passed	

Received by
HAWD 23/1/80

OVE ARUP & PARTNERS

20 *

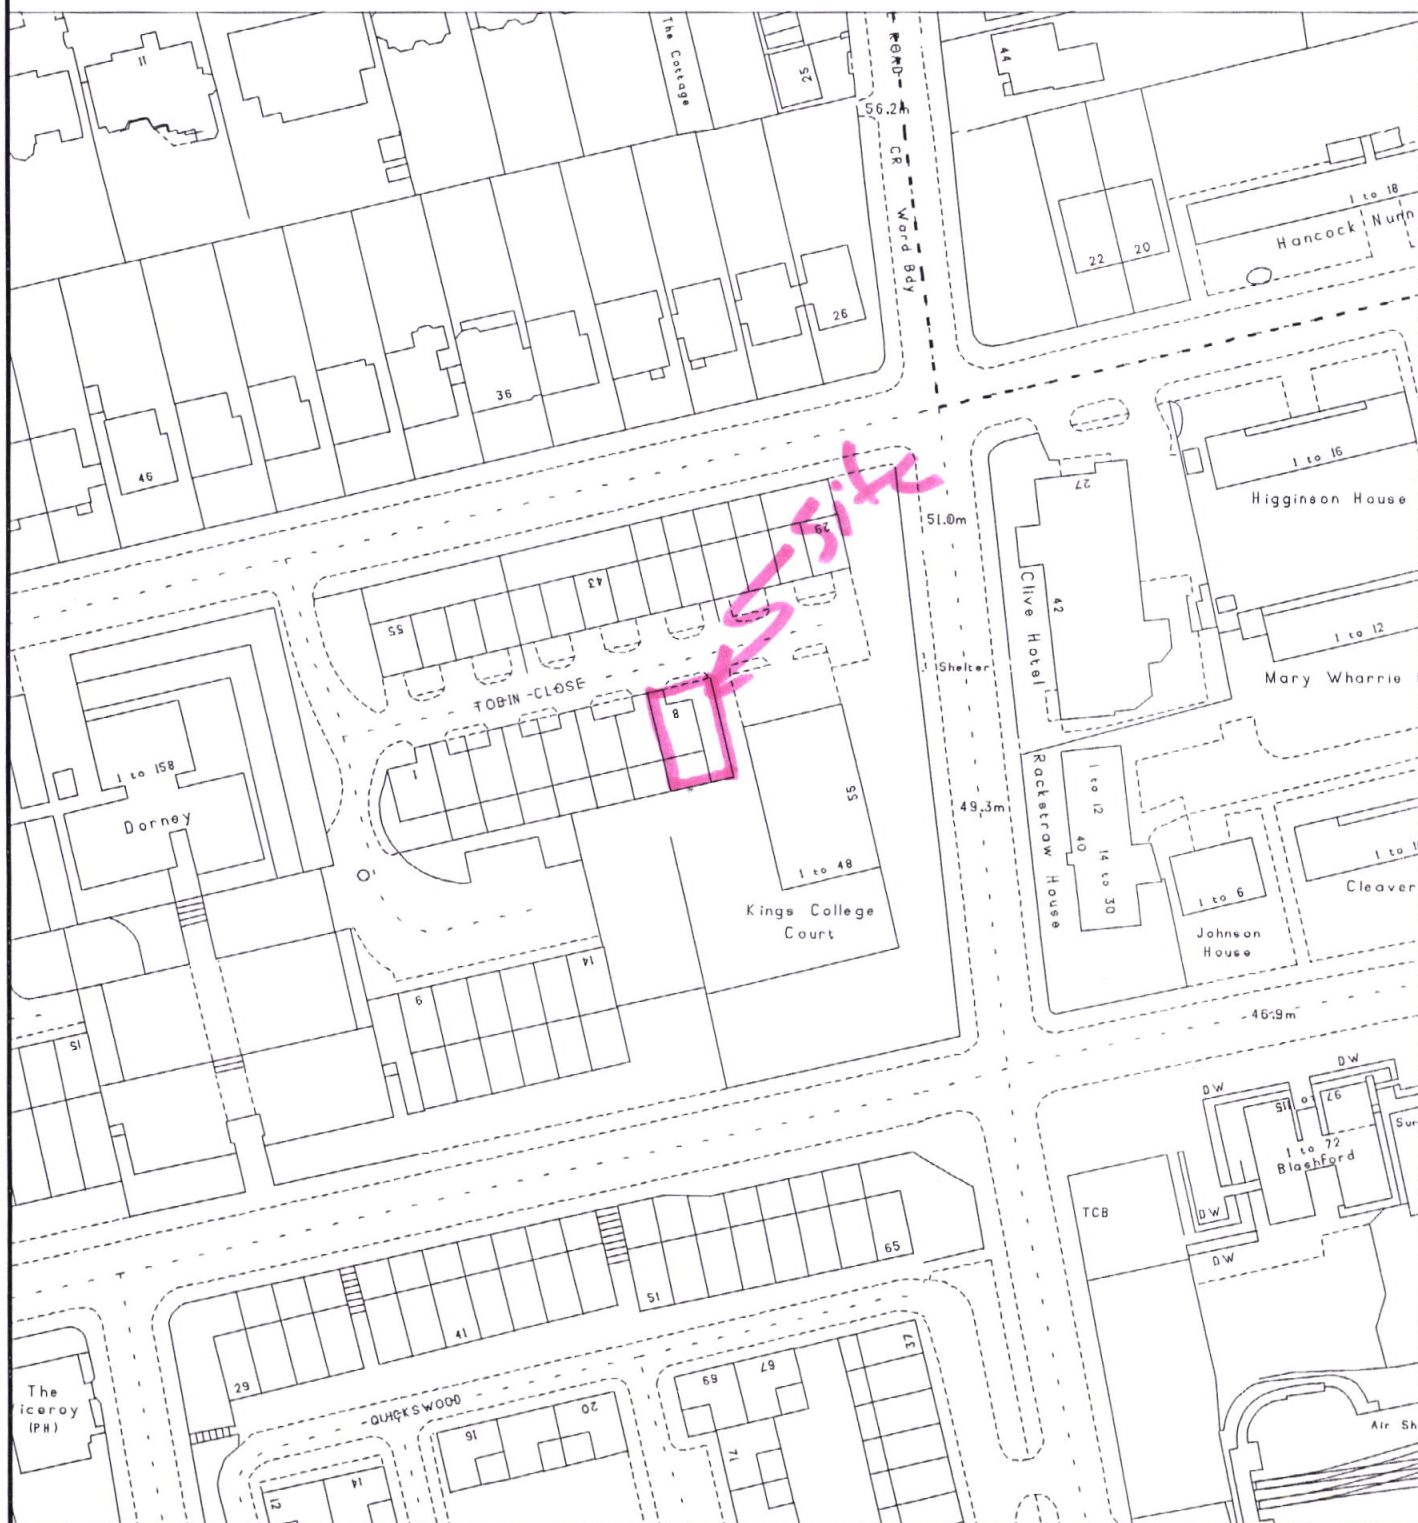

Camden 8 Tobin Close NW3

Planning Transport & Employment Service
Town Hall Extension
Argyle Street Entrance
London WC1H 8EQ