



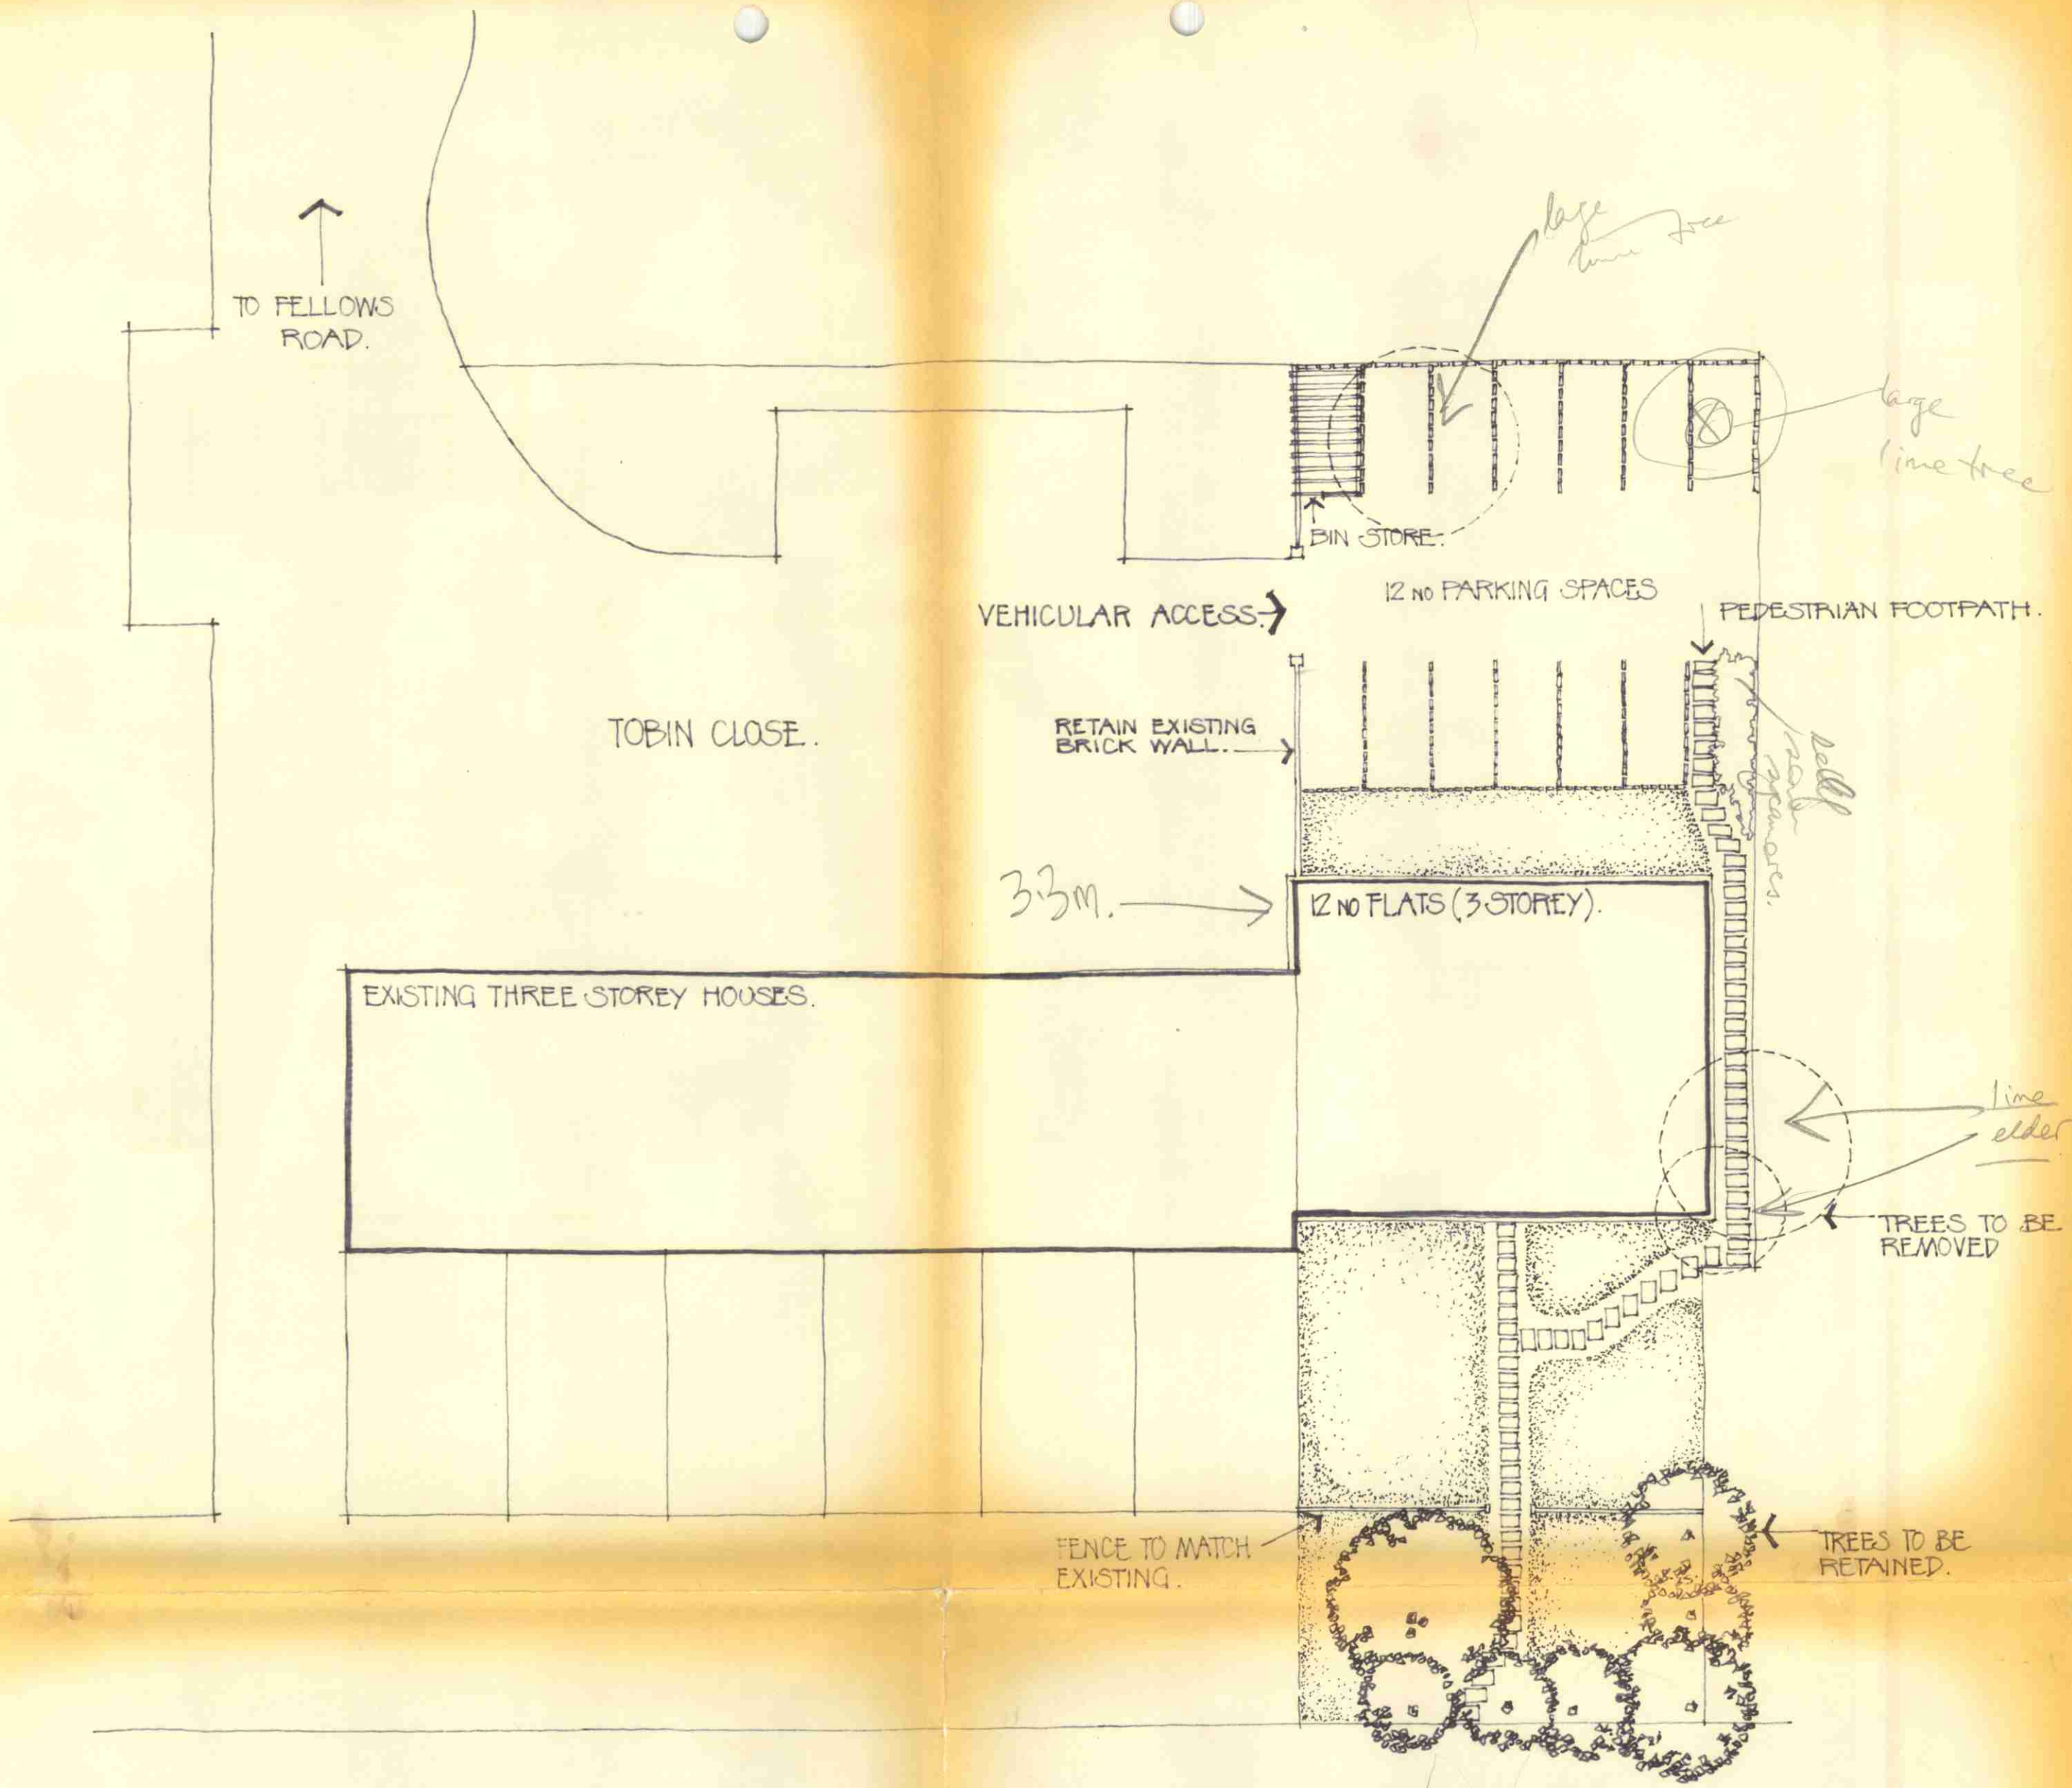

SITE LAYOUT

ADELAIDE ROAD.

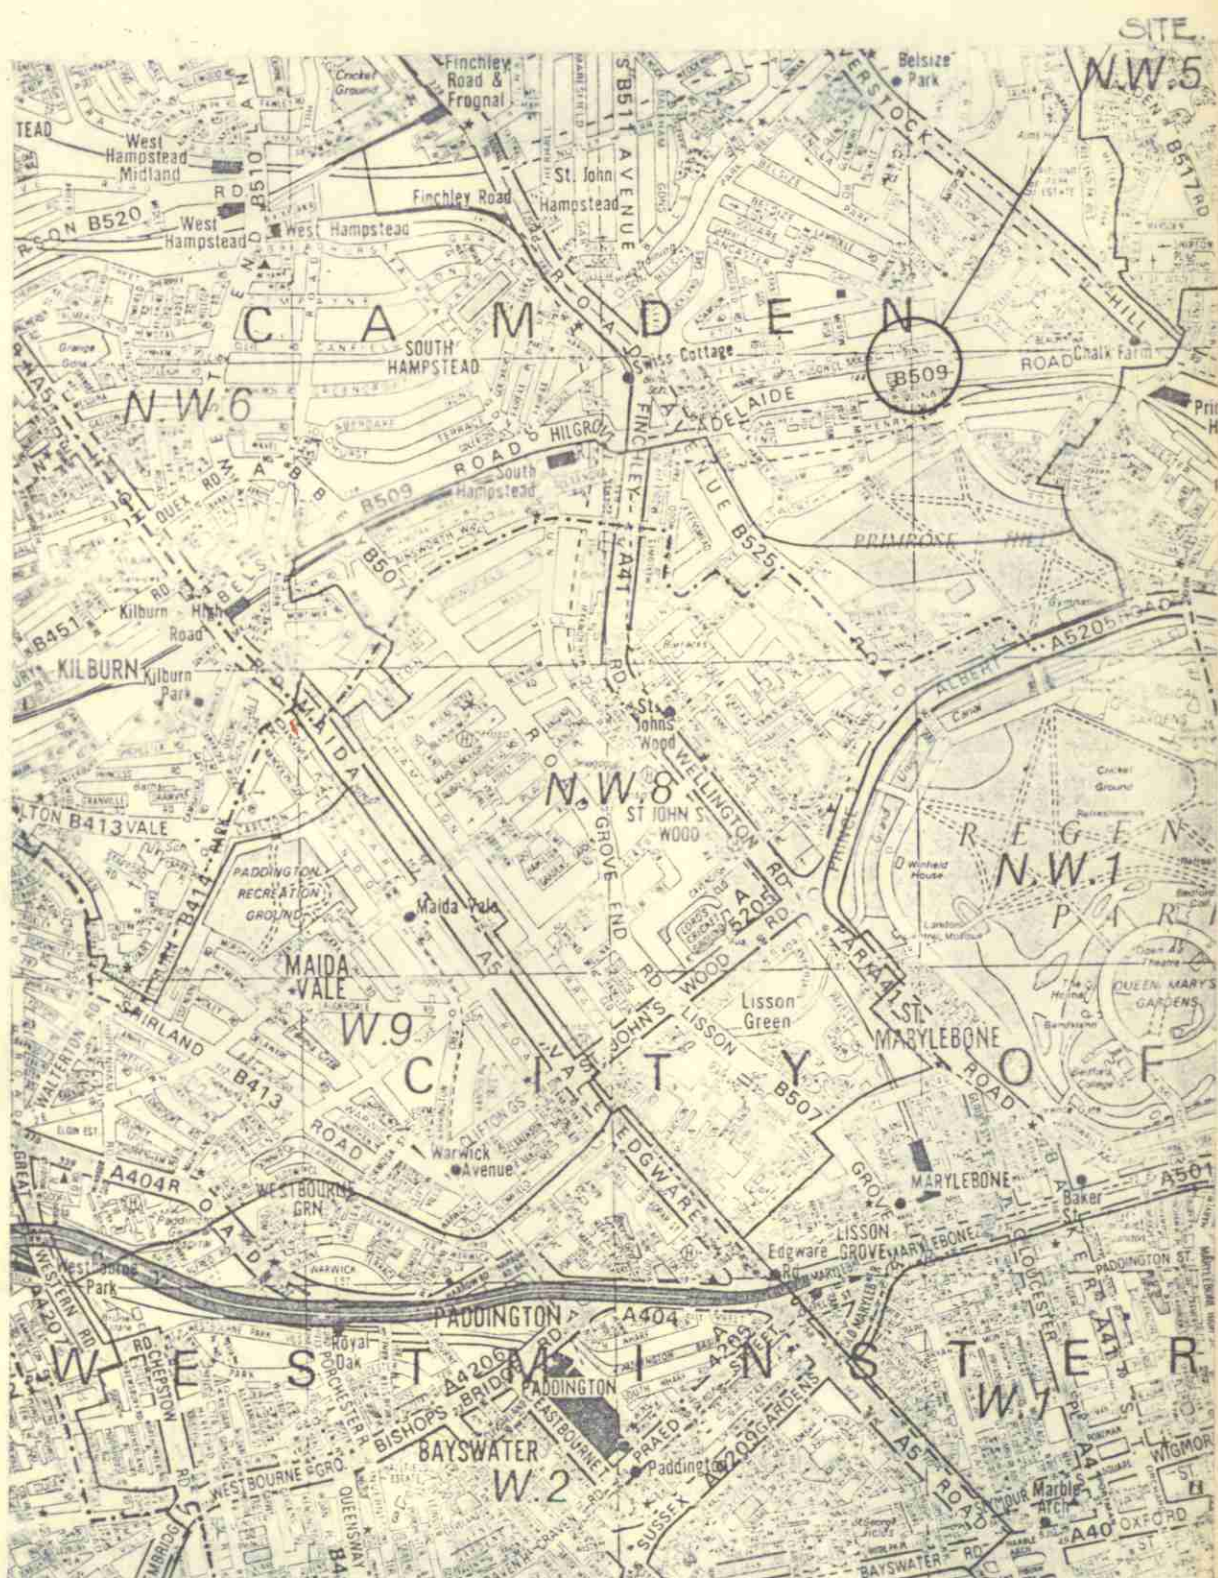


IDENTIFICATION PLAN.

LONDON BOROUGH OF CAMDEN
TOWN AND COUNTRY PLANNING ACTS
03 APR 1985
APPROVED
PLANS NOT APPROVED
ON BEHALF OF THE COUNCIL

Rev Description Date

New
Ideal Homes Limited

Architects Dept.
Goldsworth House,
St. John's Road,
Woking, Surrey, GU 21 1QX.
Tel. Woking (04862) 76155

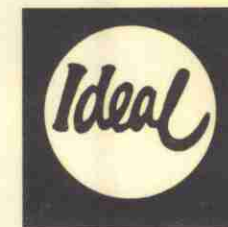

drawn E.L. scale 1:200.
date JANUARY 1985.

project

QUADRANGLES, ADELAIDE RD, HAMPSTEAD.
PHASE D.

title


PLANNING LAYOUT.

drg.no. V185.1186.01.


rev.

Ground Floor Plan

scale 1:50

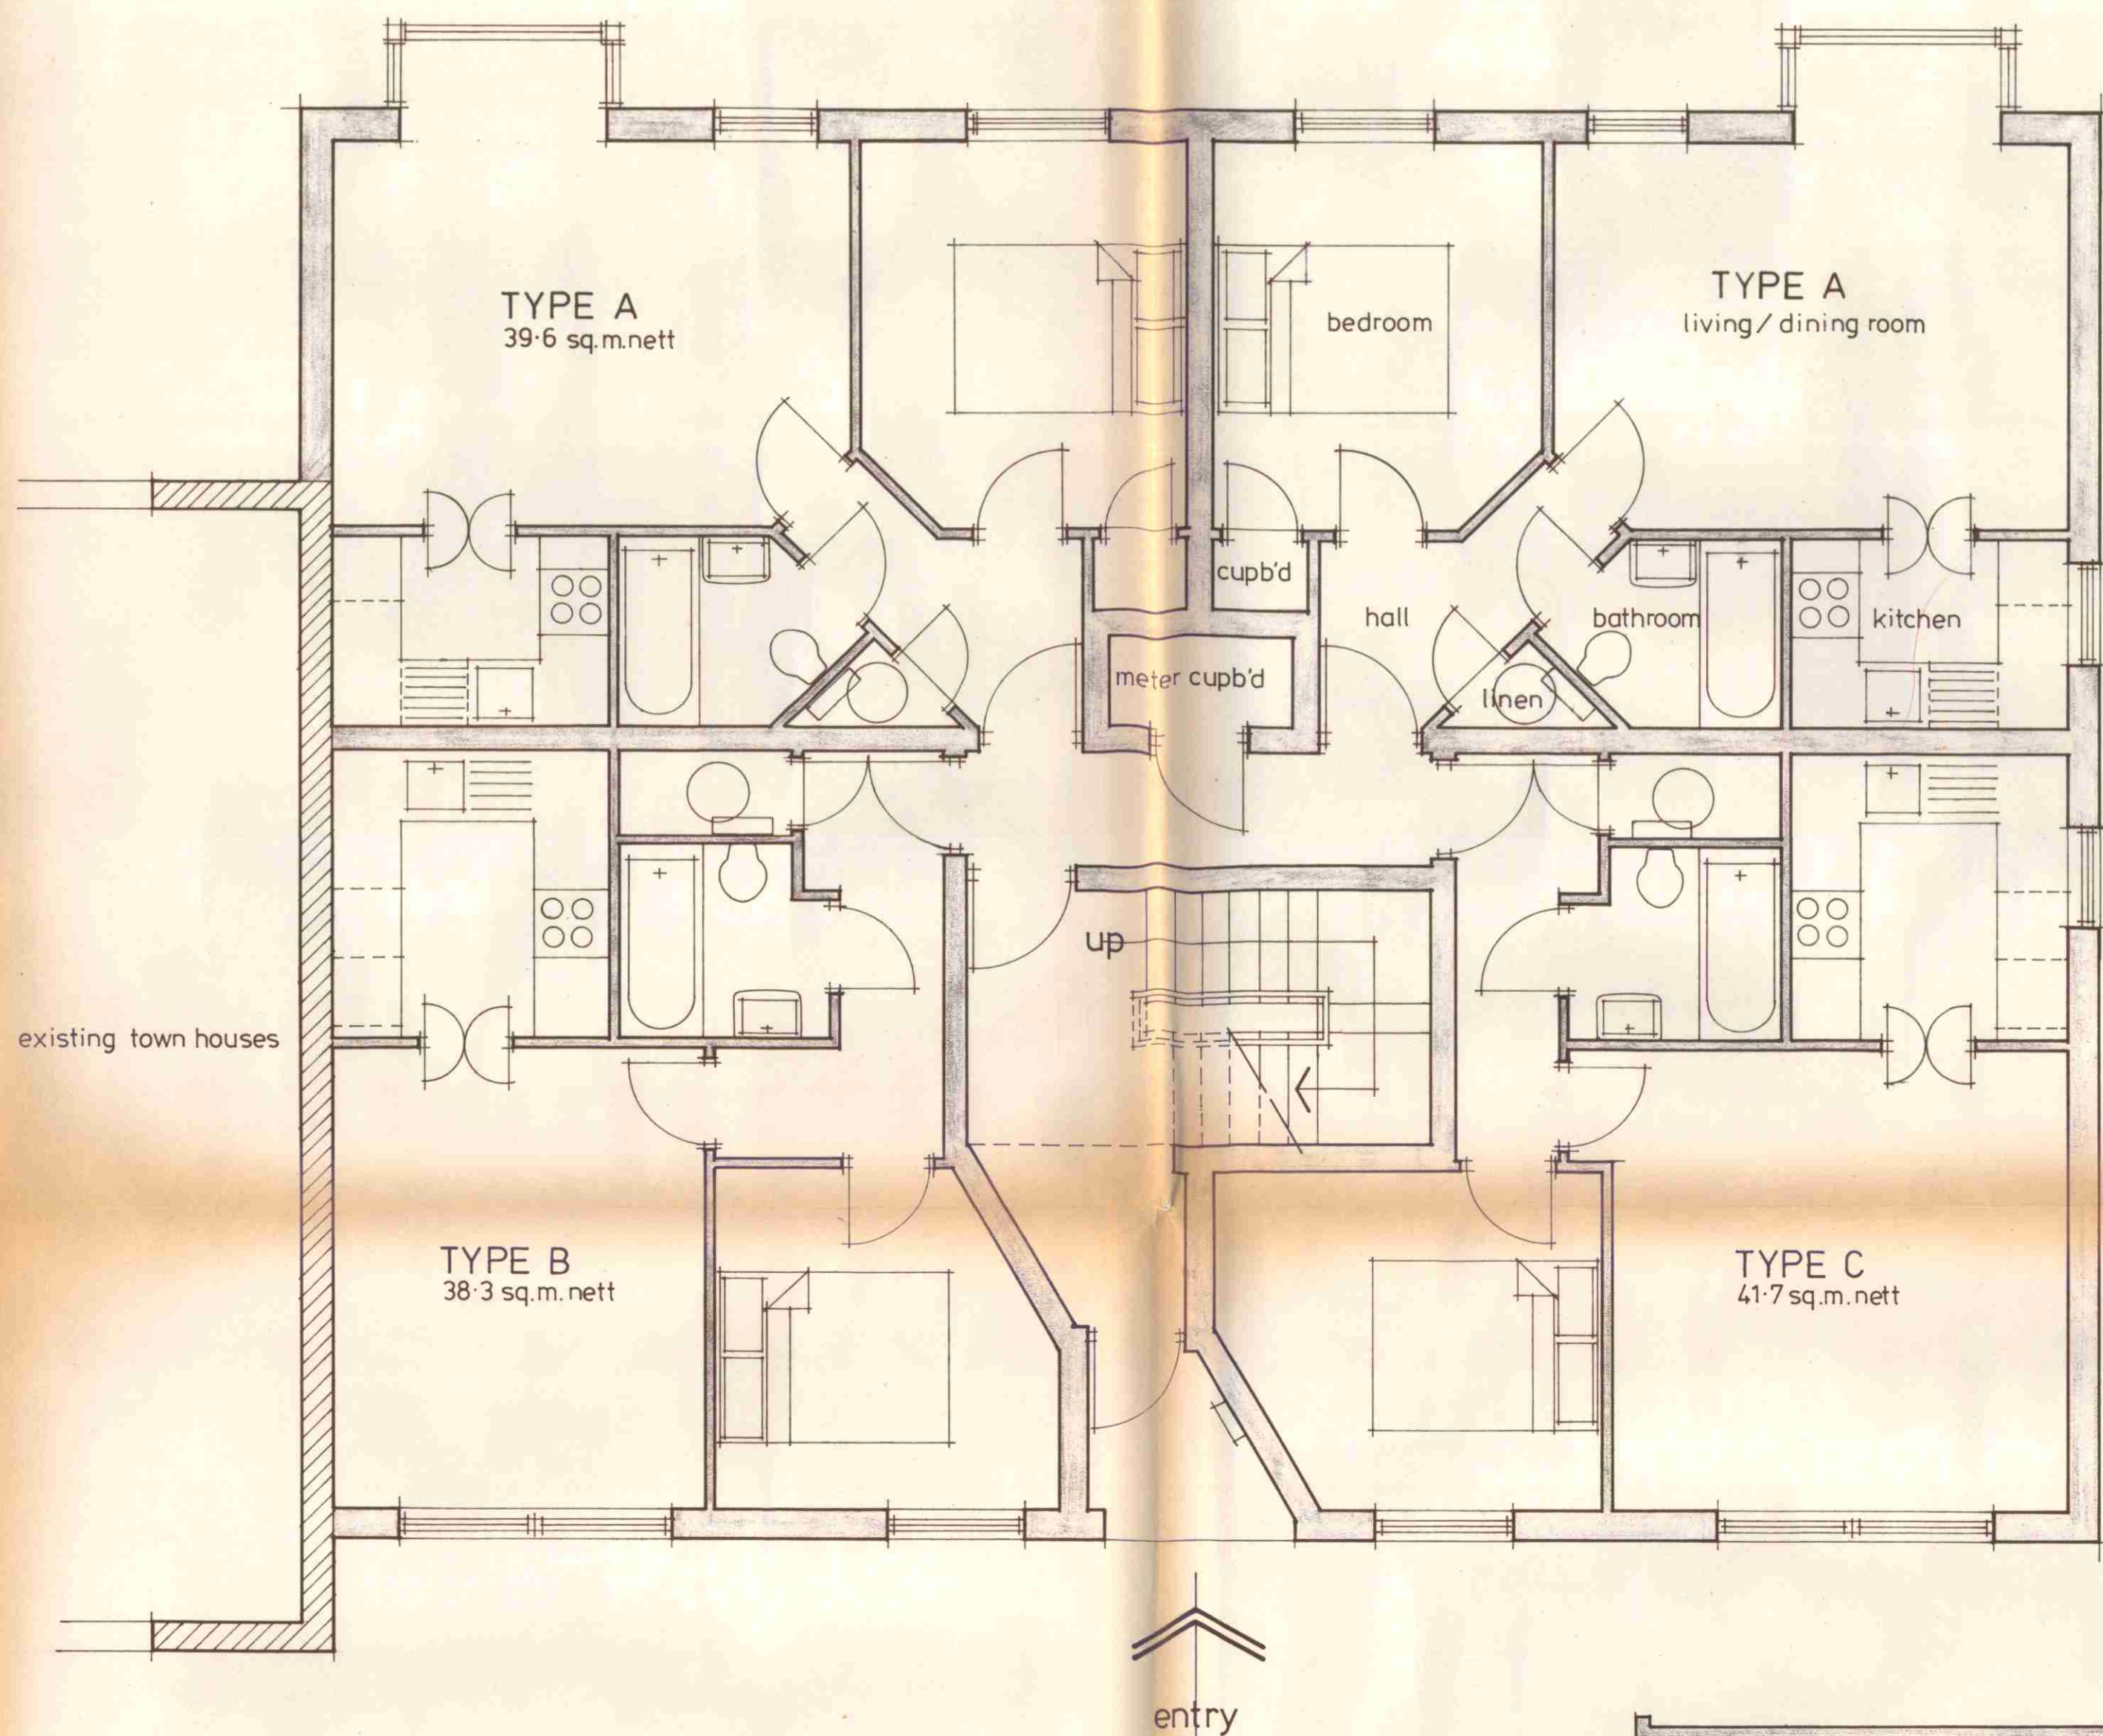

First & Second Floor Plan

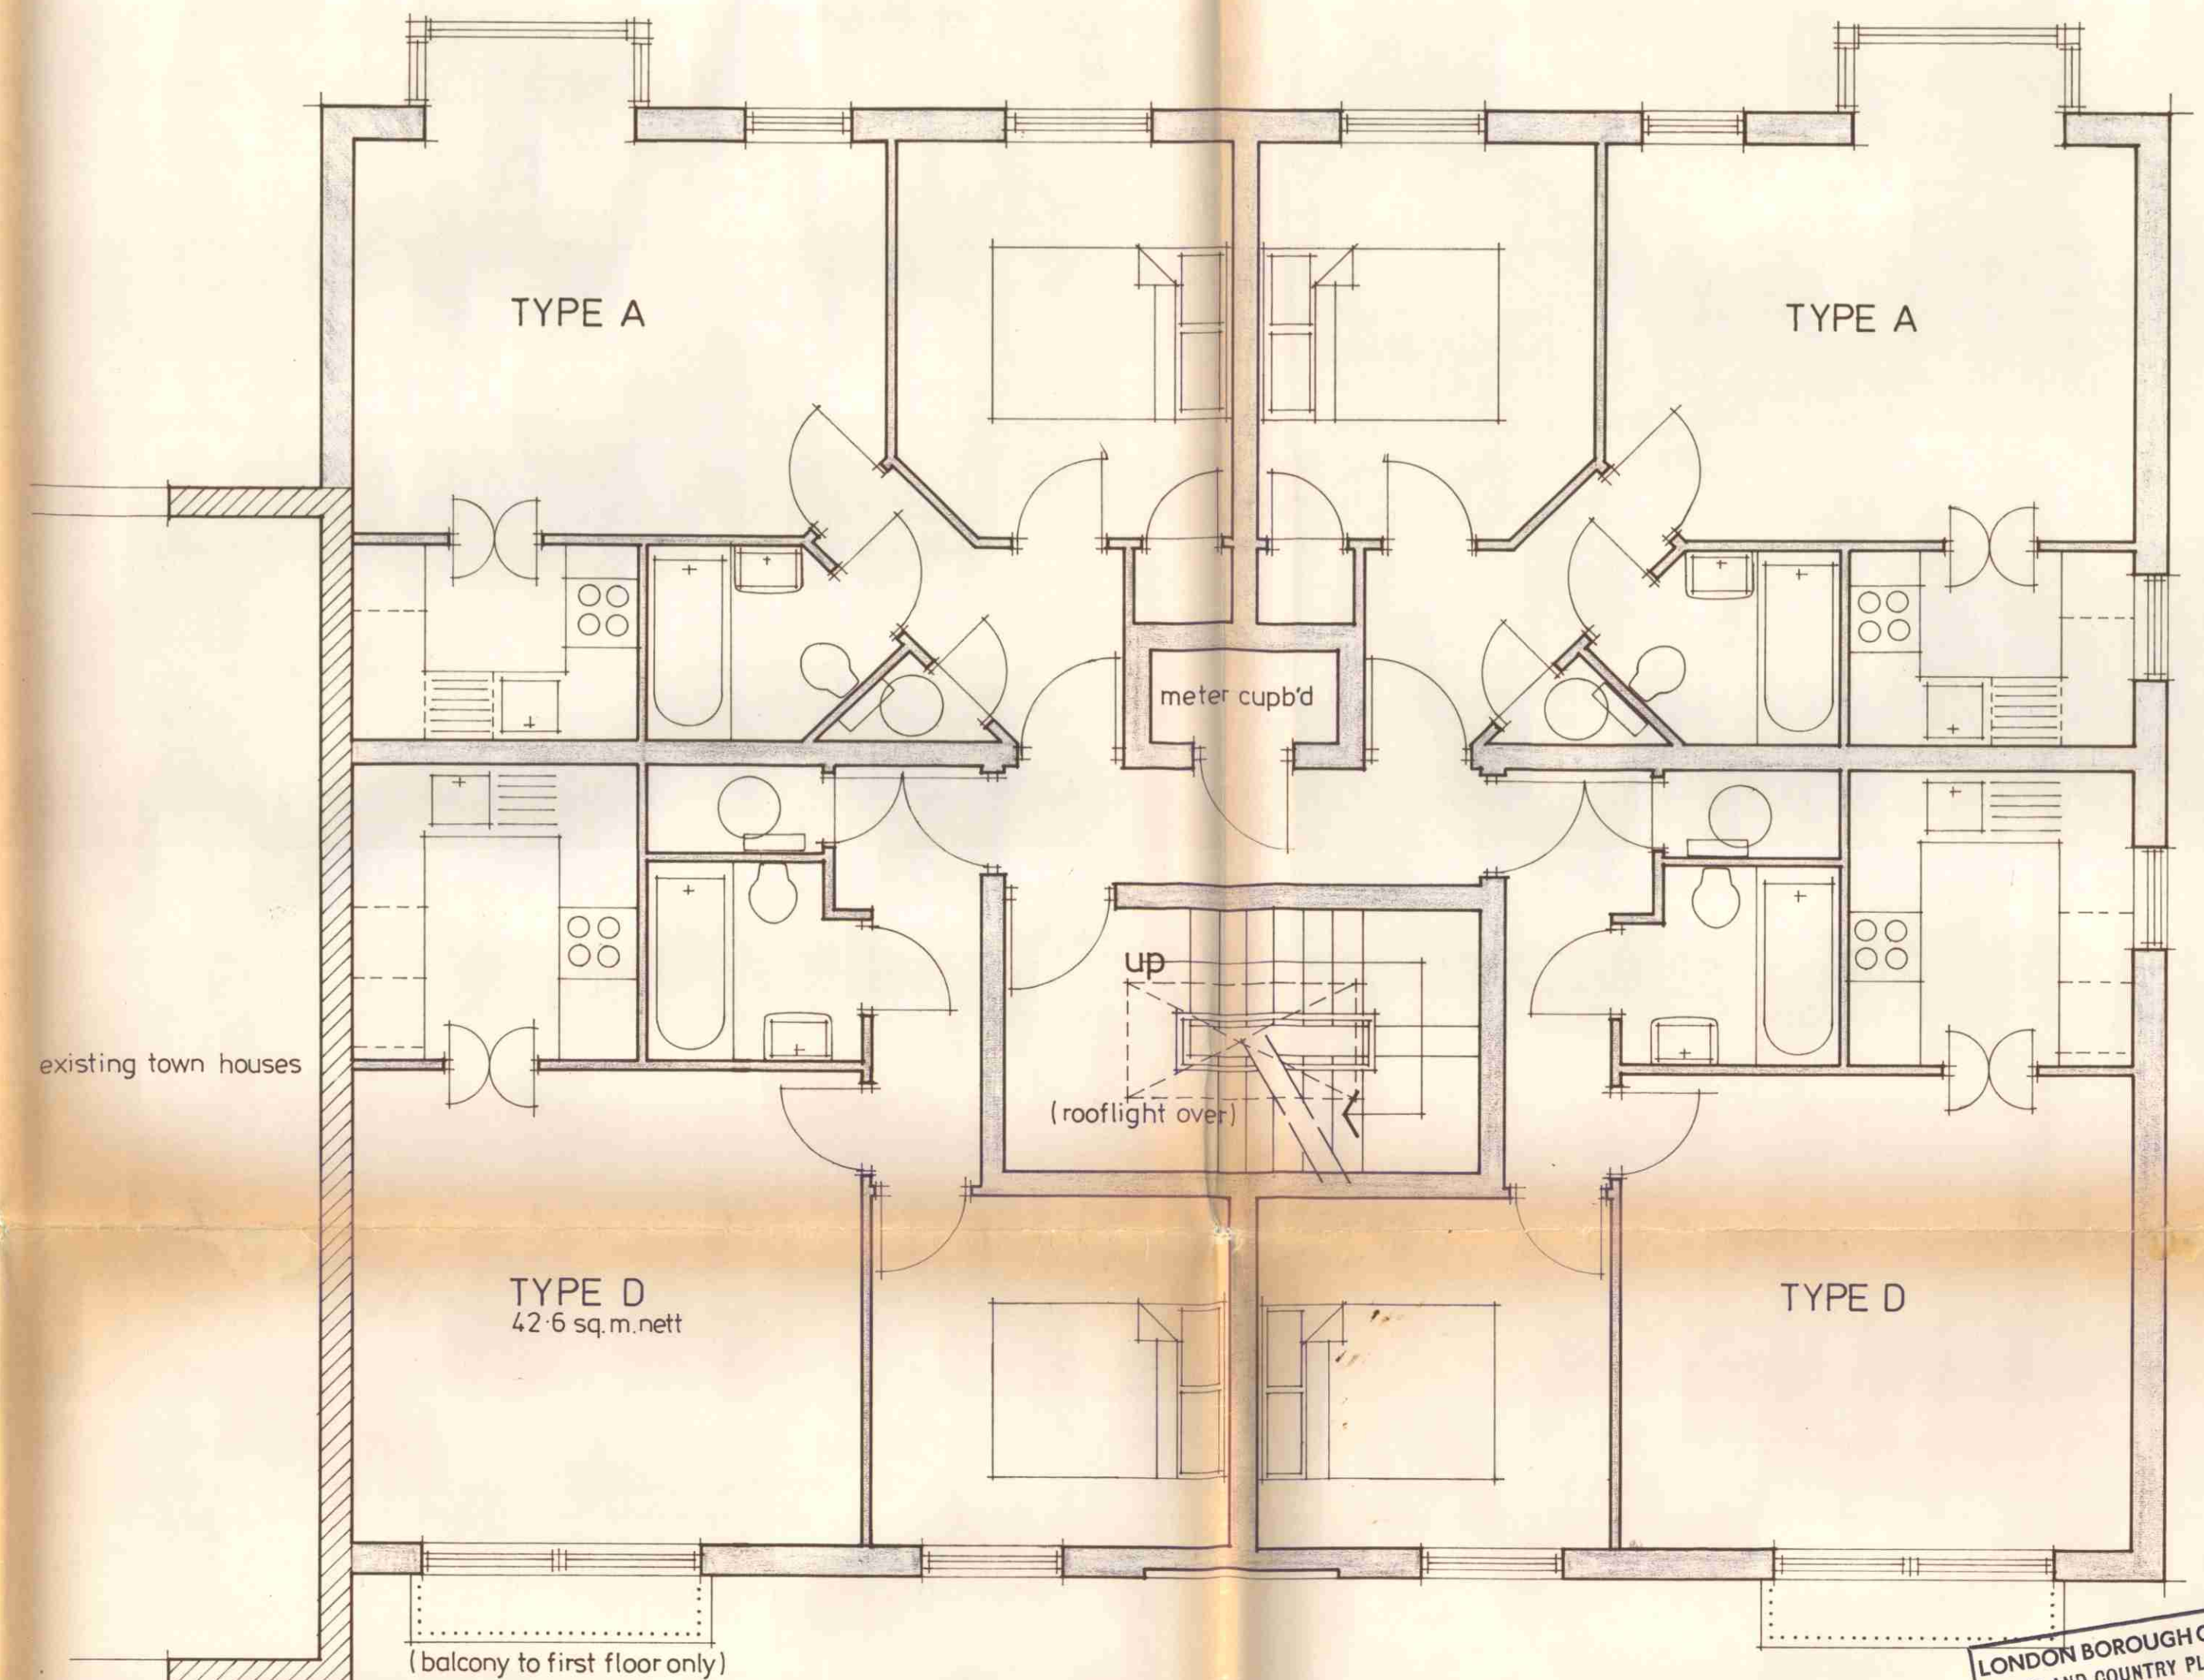


FACING MATERIALS:
Walls - white (matt) painted brickwork
Windows - satin anodised aluminium
Feature panels - black (gloss) painted metal weatherboarding
(All to match existing adjoining houses)

LONDON BOROUGH OF CAMDEN
TOWN AND COUNTRY PLANNING ACTS
03 APR 1985
APPROVED
PLANS NOT APPROVED
ON BEHALF OF THE COUNCIL

TP8500204



South Elevation (facing Adelaide Road)

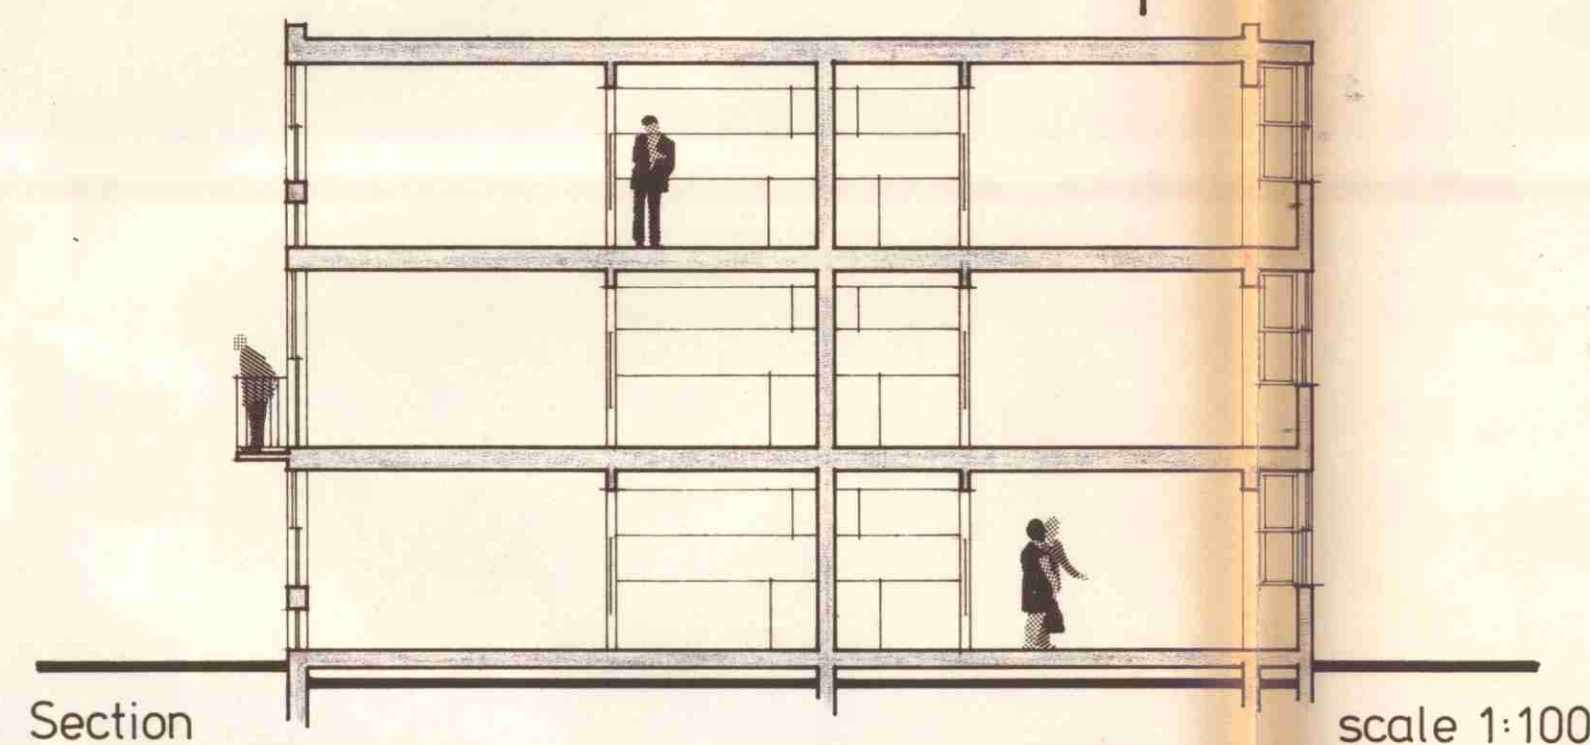


Section

scale 1:100



East Elevation

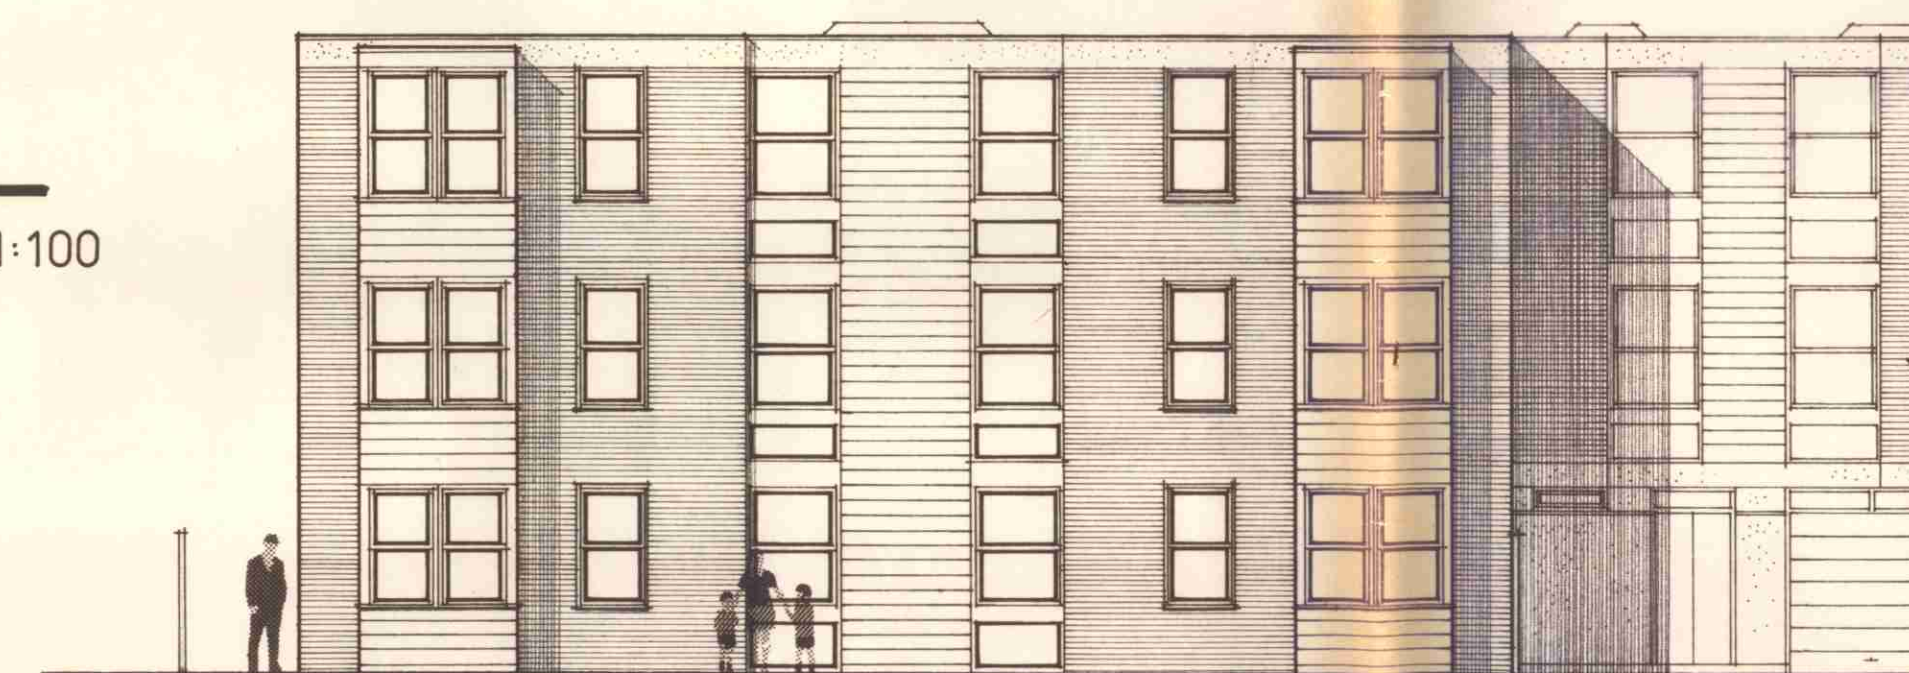

North Elevation

Rev Description Date

New Ideal Homes Limited

Architects Dept.
Goldsworth House,
St John's Road,
Woking, Surrey, GU 21 1QX.
Tel. Woking (04862) 76155



drawn *PP* scale 1:50, 1:100.
date Jan '85

project
QUADRANGLES, ADELAIDE ROAD,
HAMPSTEAD, N.W.3 — PHASE 'D'

title
3-STOREY FLATS (12 no.)

drg.no. V 185 · 1186 · 02 rev.