
 
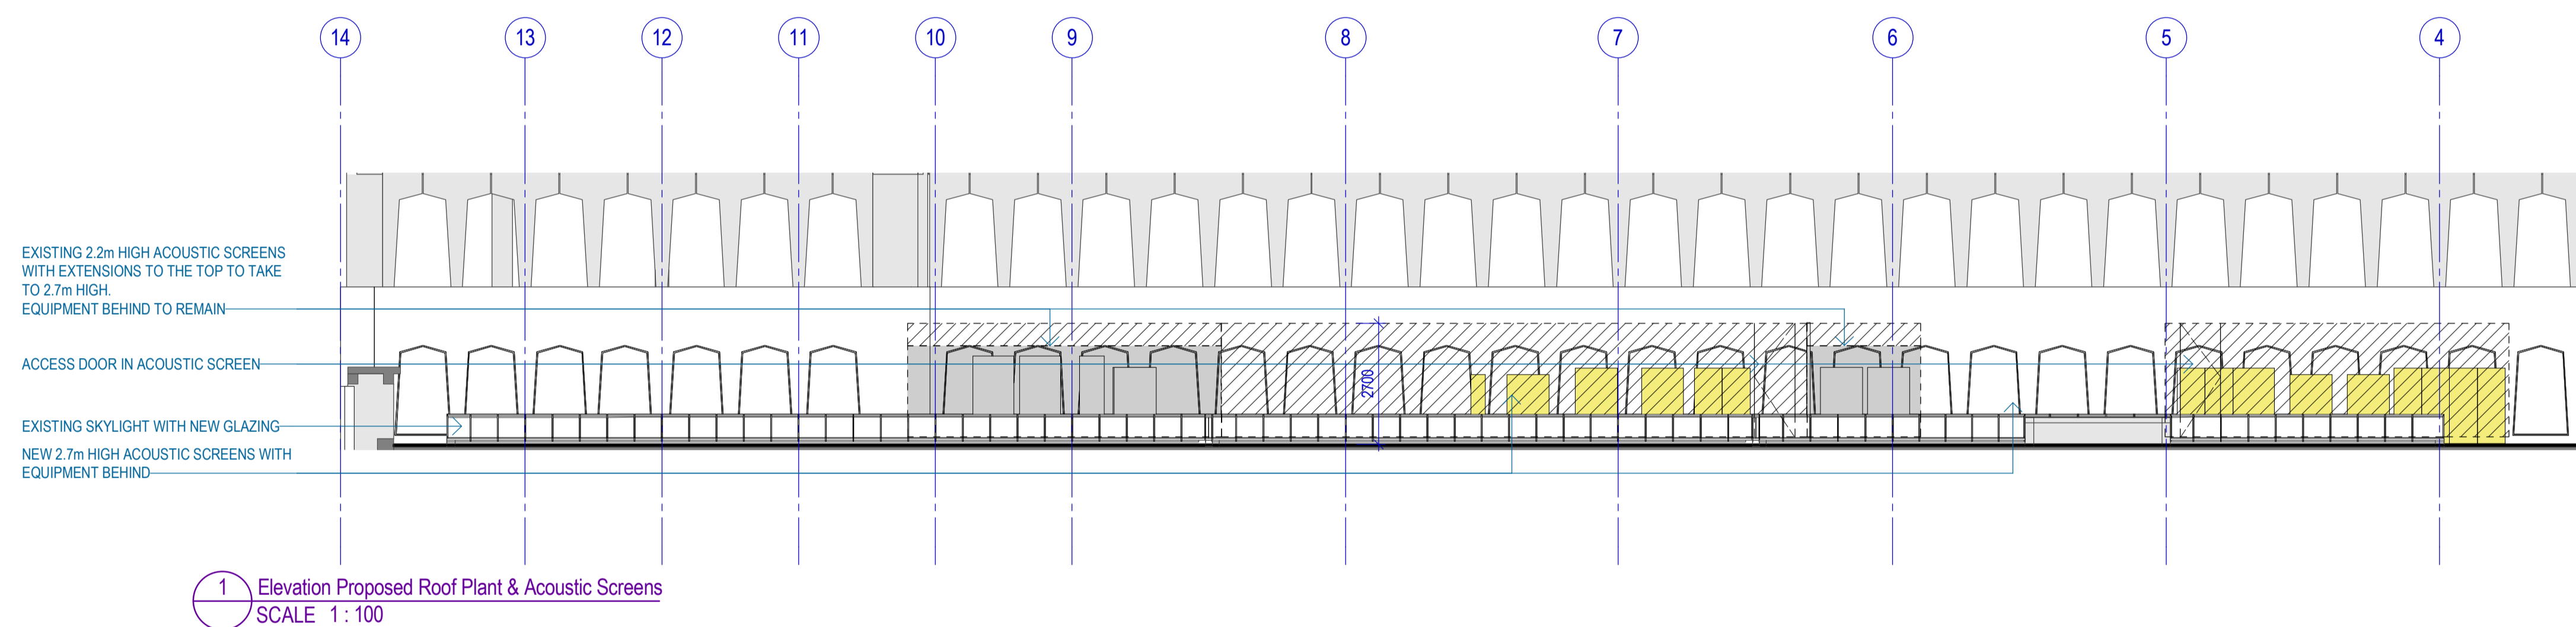


Recent revision history			
#	Status	Description	Date
C1	S2	FOR PLANNING	16.10.18
C2	S2	FOR PLANNING	01.02.19

Notes & Legend  
 Contractor must verify all dimensions on site before commencing work or preparing shop drawings. Do not scale drawings.

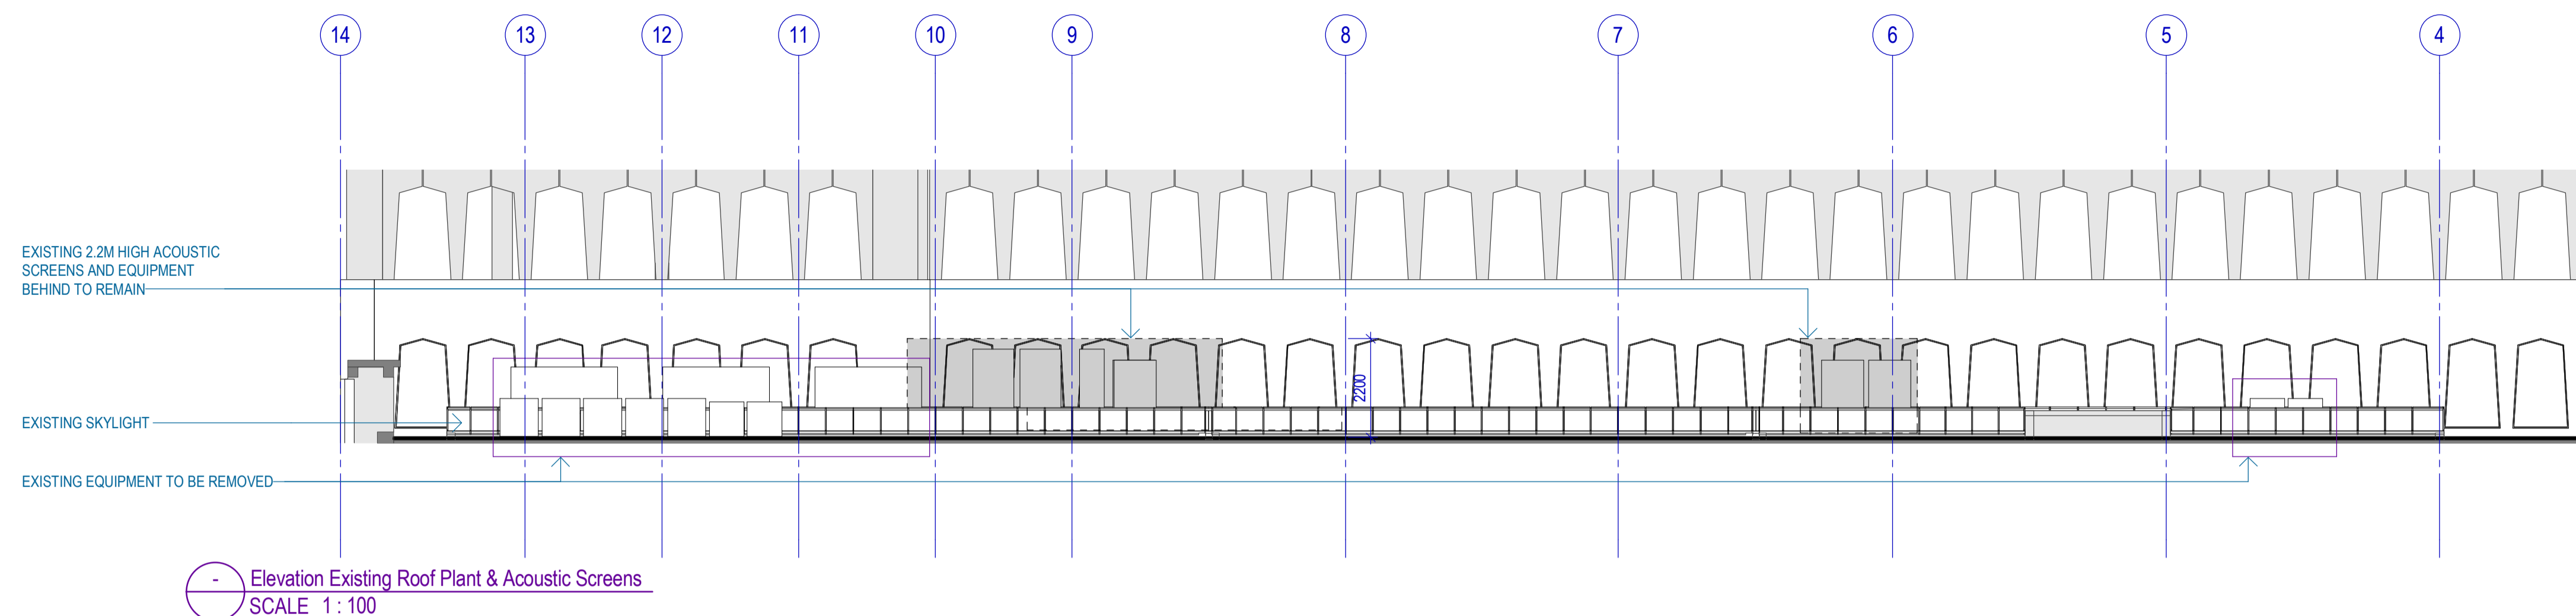

Project  
 WHITTINGTON HOUSE

Client  
 Tazinda

Issuer  
**WOODS BAGOT**

© Woods Bagot  
 Project number: WHT05  
 Checked: CD, Approved: POD, Sheet size: A1, Scale: 1:100  
 Size check: 25mm

Sheet title

ROOF PLANT ELEVATIONS -  
 EXISTING & NEW

Sheet number: WHT05-WBT-XX-01-DR-A-0622  
 Status: S2 FOR PLANNING  
 Revision: C2