



proposed lower ground floor plan

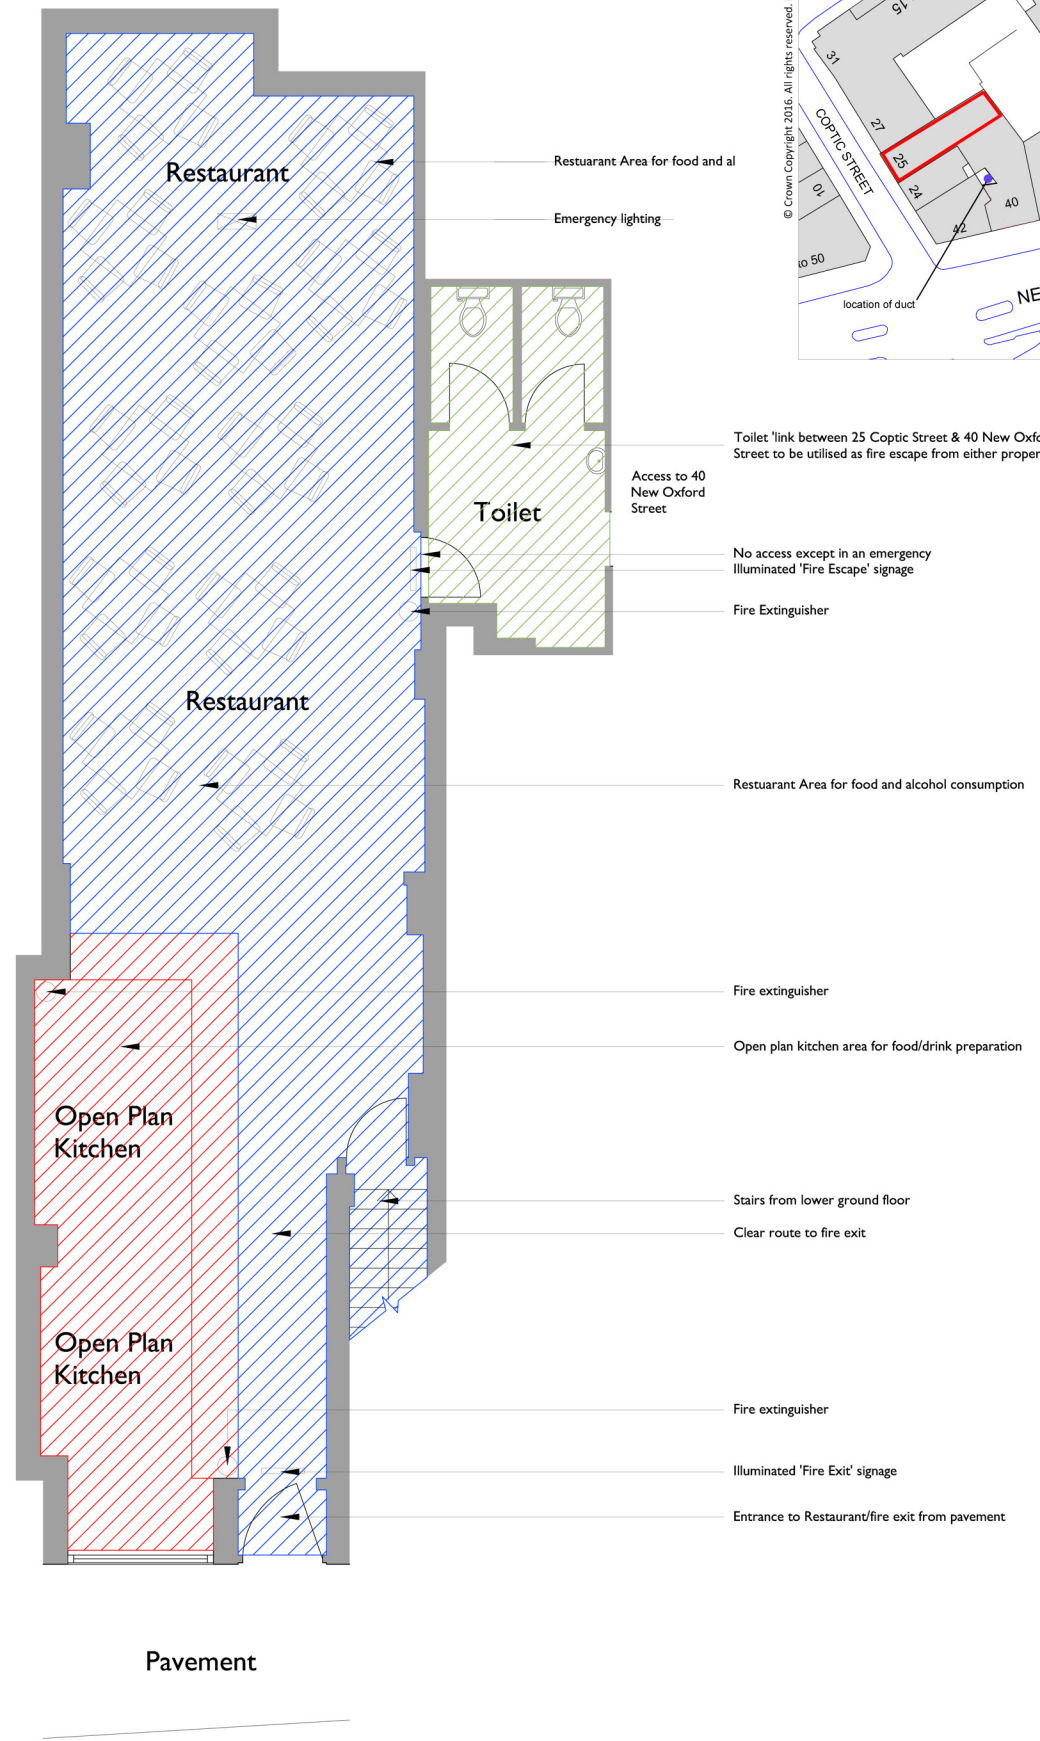

proposed ground floor plan

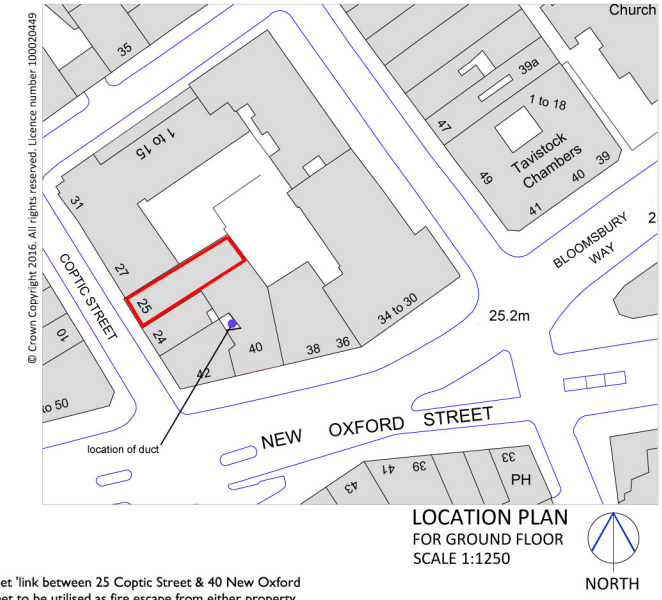

GABOR GALLOV ARCHITECT 25 Goodge Place W1T 4SP London UK E: gabor@gaborgallovarchitect.com www.gaborgallovarchitect.com tel. 0207 580 3552 mob. 07 857 831 362		25 Coptic Street	
DRAWING: ground and basement plans		SCALE: 1:100 @ A3	
REVISION: No.: PR 25	DATE: August 2018		