
 


Notes

Dimensions are to be verified on site prior to construction.

Ordnance Survey Data reproduced by permission of Ordnance Survey on behalf of Her Majesty's Stationery Office. Crown Copyright. All rights reserved.

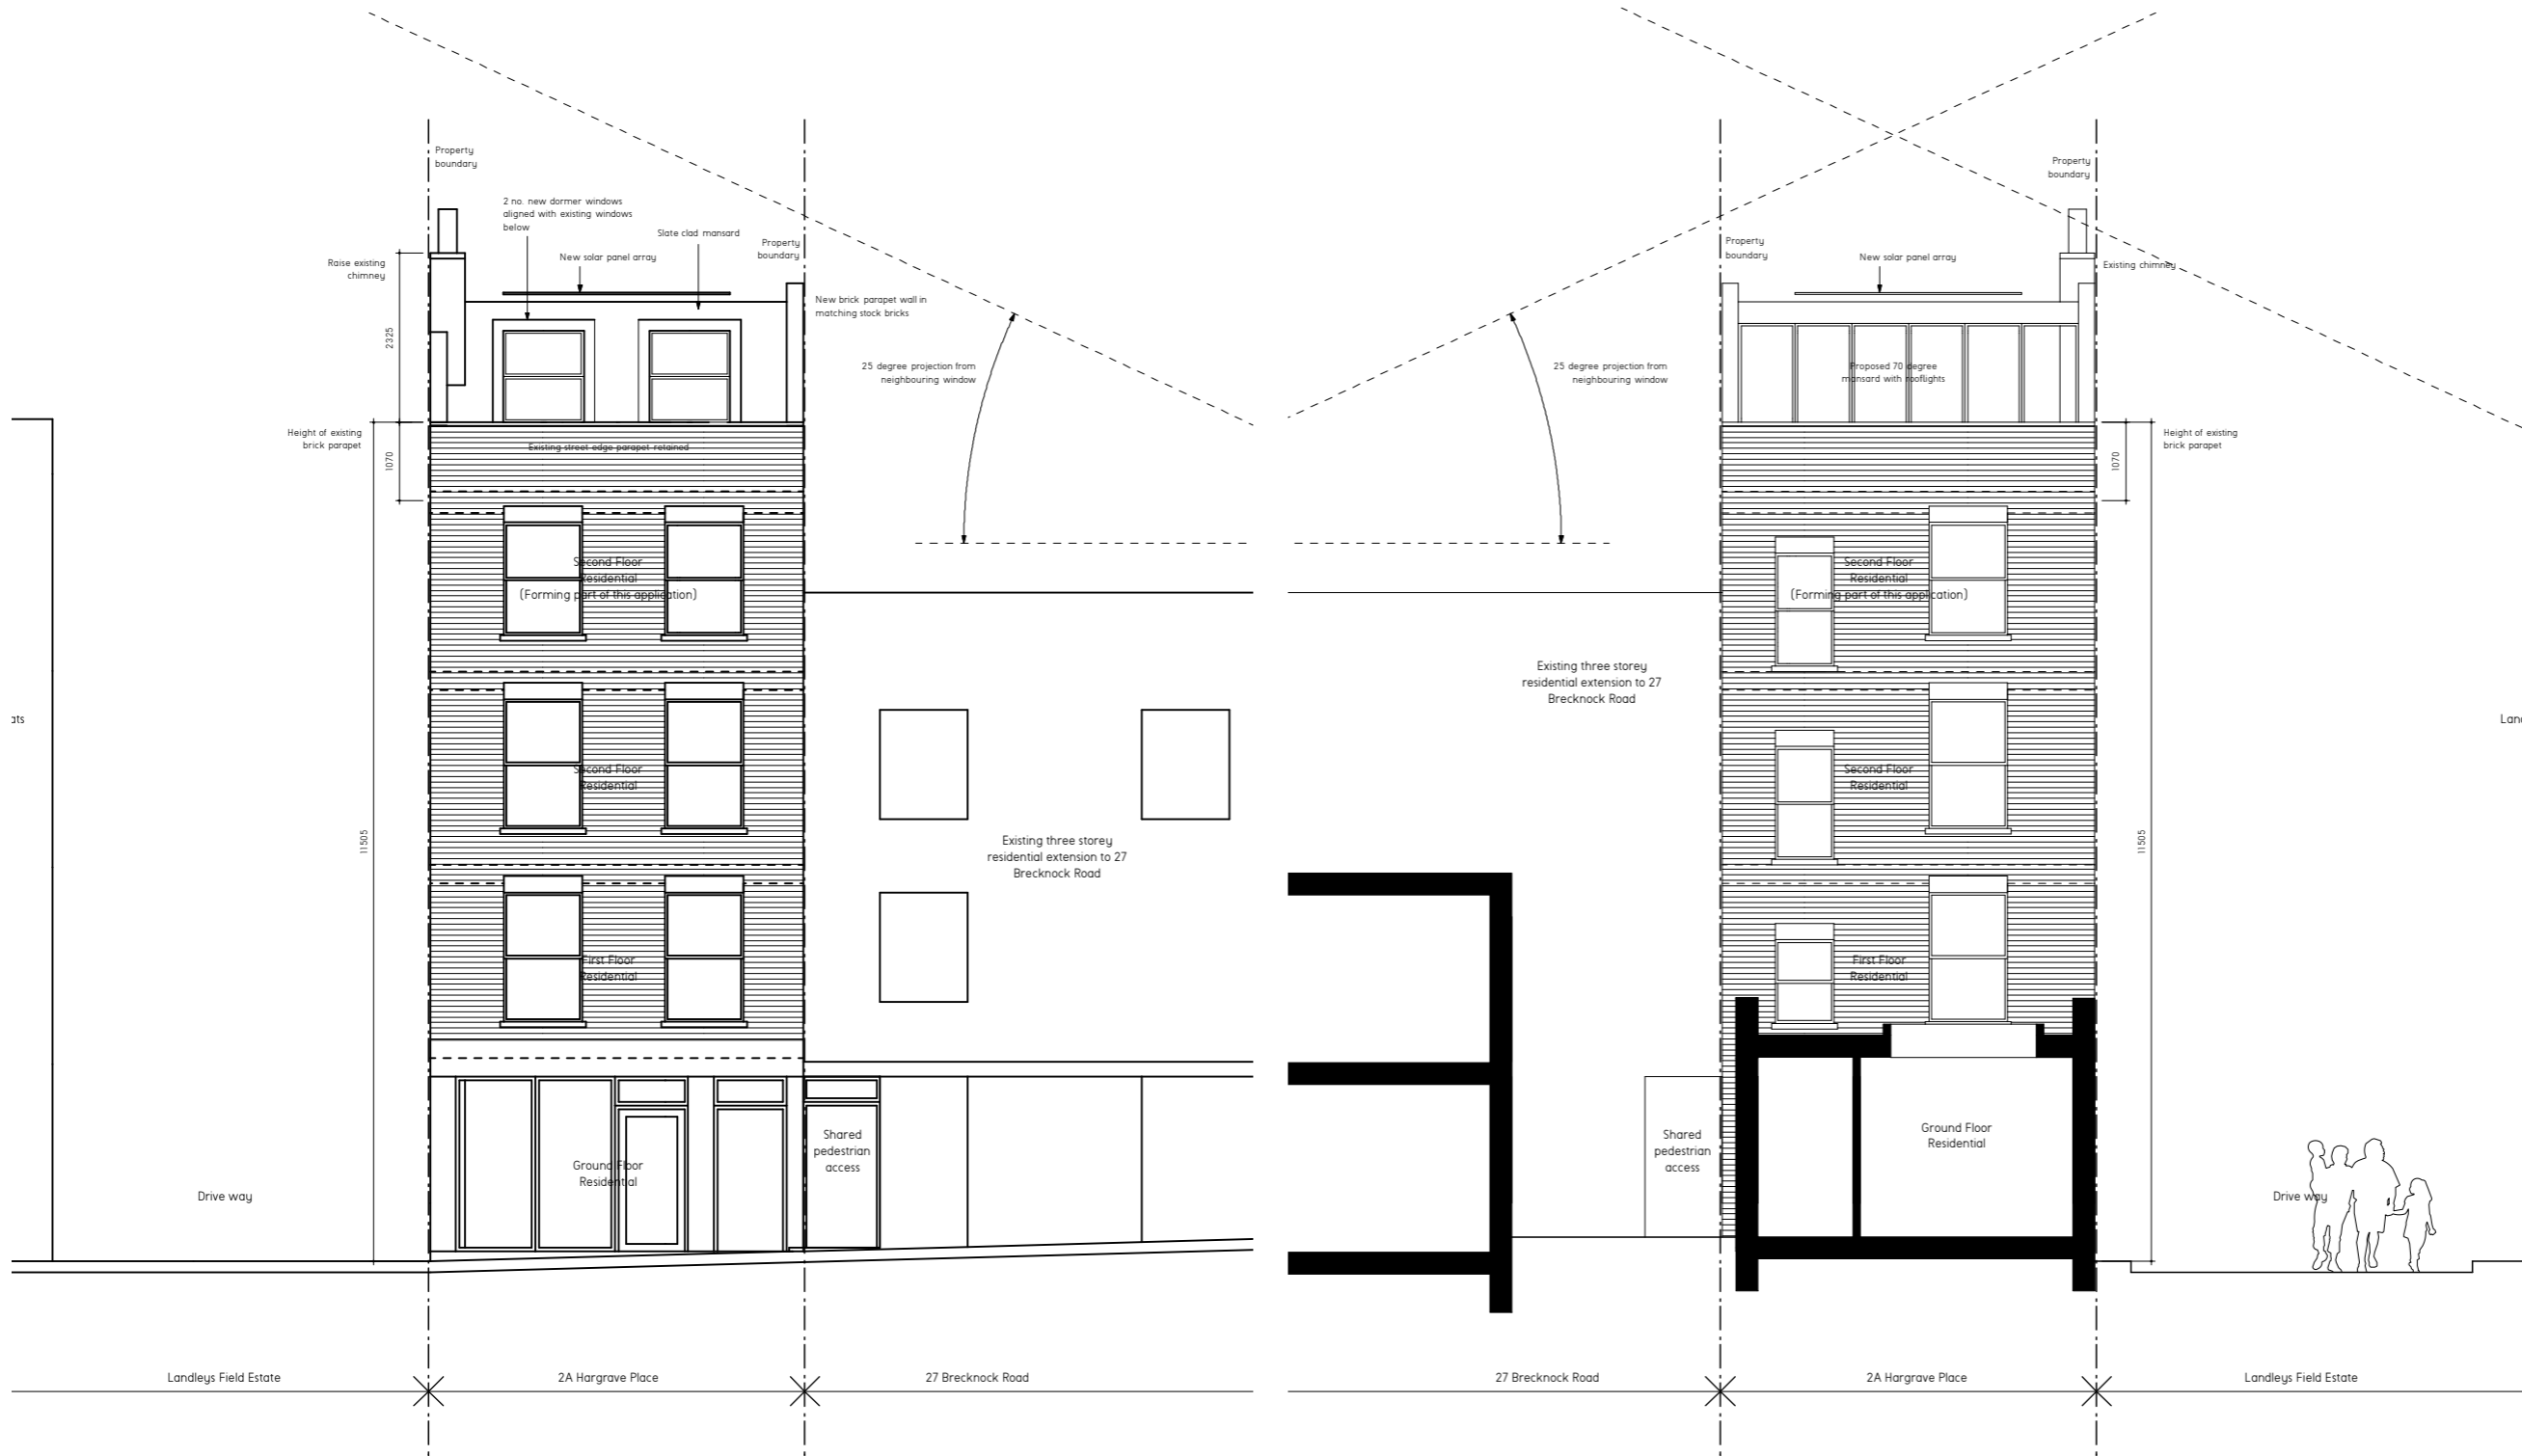

Revisions

19.01.30 - A - Dormer windows amended

01 | Proposed Street Elevation

02 | Proposed Rear Elevation

Craig More | Architect

MORE design Ltd 020 7281 7985
522 Hornsey Road mail@moredesign.co
London N19 3QN www.moredesign.co

Flat 3, 2A Hargrave Place, N7 0BP
OBPProposed Elevations

Scale 1:100
Date 18.10
Drawing Number 078.130-A