


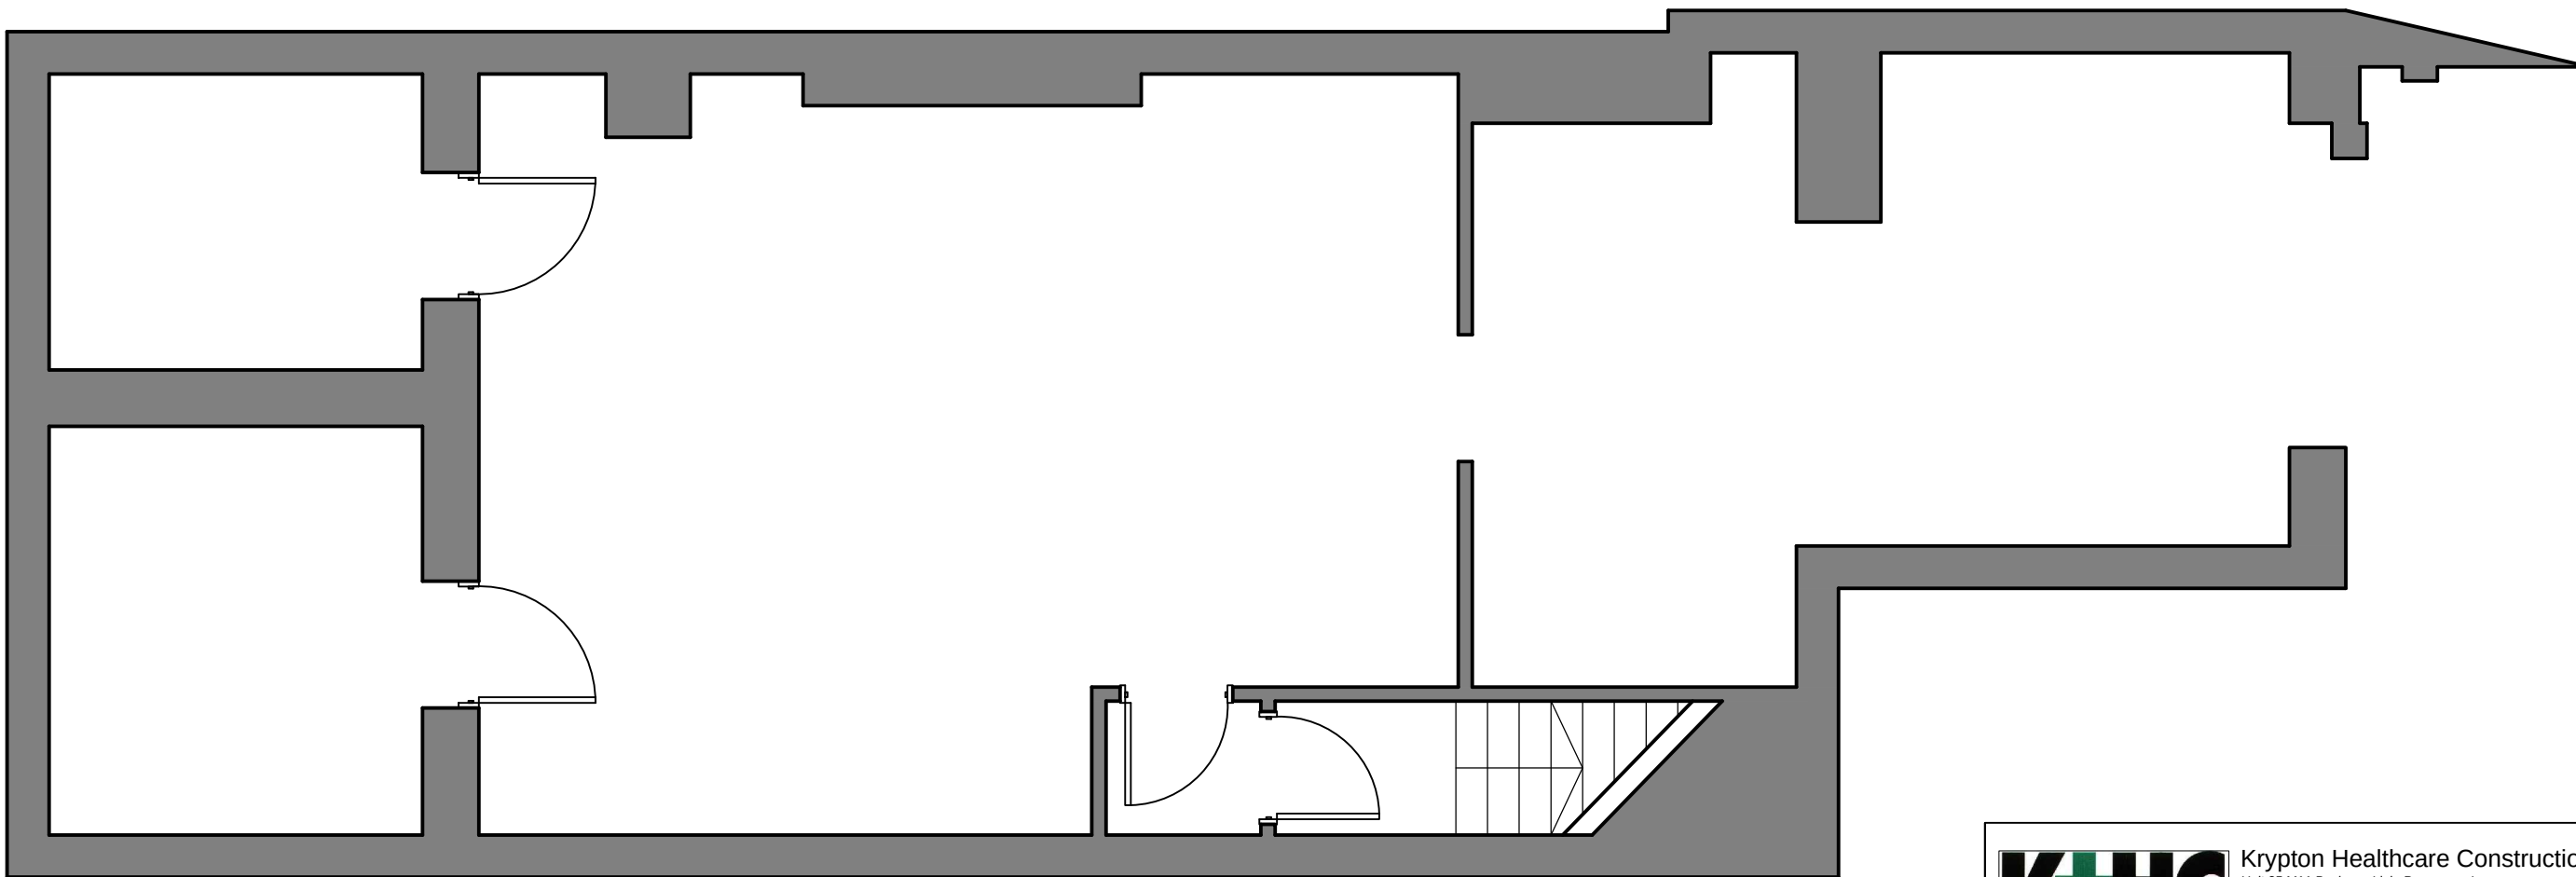

|   |             |                              |      |                      |
|---|-------------|------------------------------|------|----------------------|
| <div><div></div><div><div>Krypton Healthcare Construction Ltd</div><div>Unit 25 M11 Business Link, Parsonage Lane,<br/>Stansted, Essex CM24 8GF<br/>Tel. 01279 757835 Fax. 01279 757837<br/>E-Mail : d.worth@kryptonhc.co.uk</div></div></div> |             |                              |      |                      |
| NOTES   |             |                              |      |                      |
| REV.   | DESCRIPTION | INITIAL                      | CHKD | DATE                 |
|   |             |                              |      |                      |
| PROJECT<br>49 Mount Pleasant   |             | TITLE<br>Basement Floor Plan |      |                      |
| DRAWING NO.<br>-   |             | DATE<br>28/07/2016           |      | DRAWN BY<br>N. Allen |
| SCALE<br>1:50 @ A3   |             | CHECKED<br>M. Lancaster      |      | REV.<br>-            |