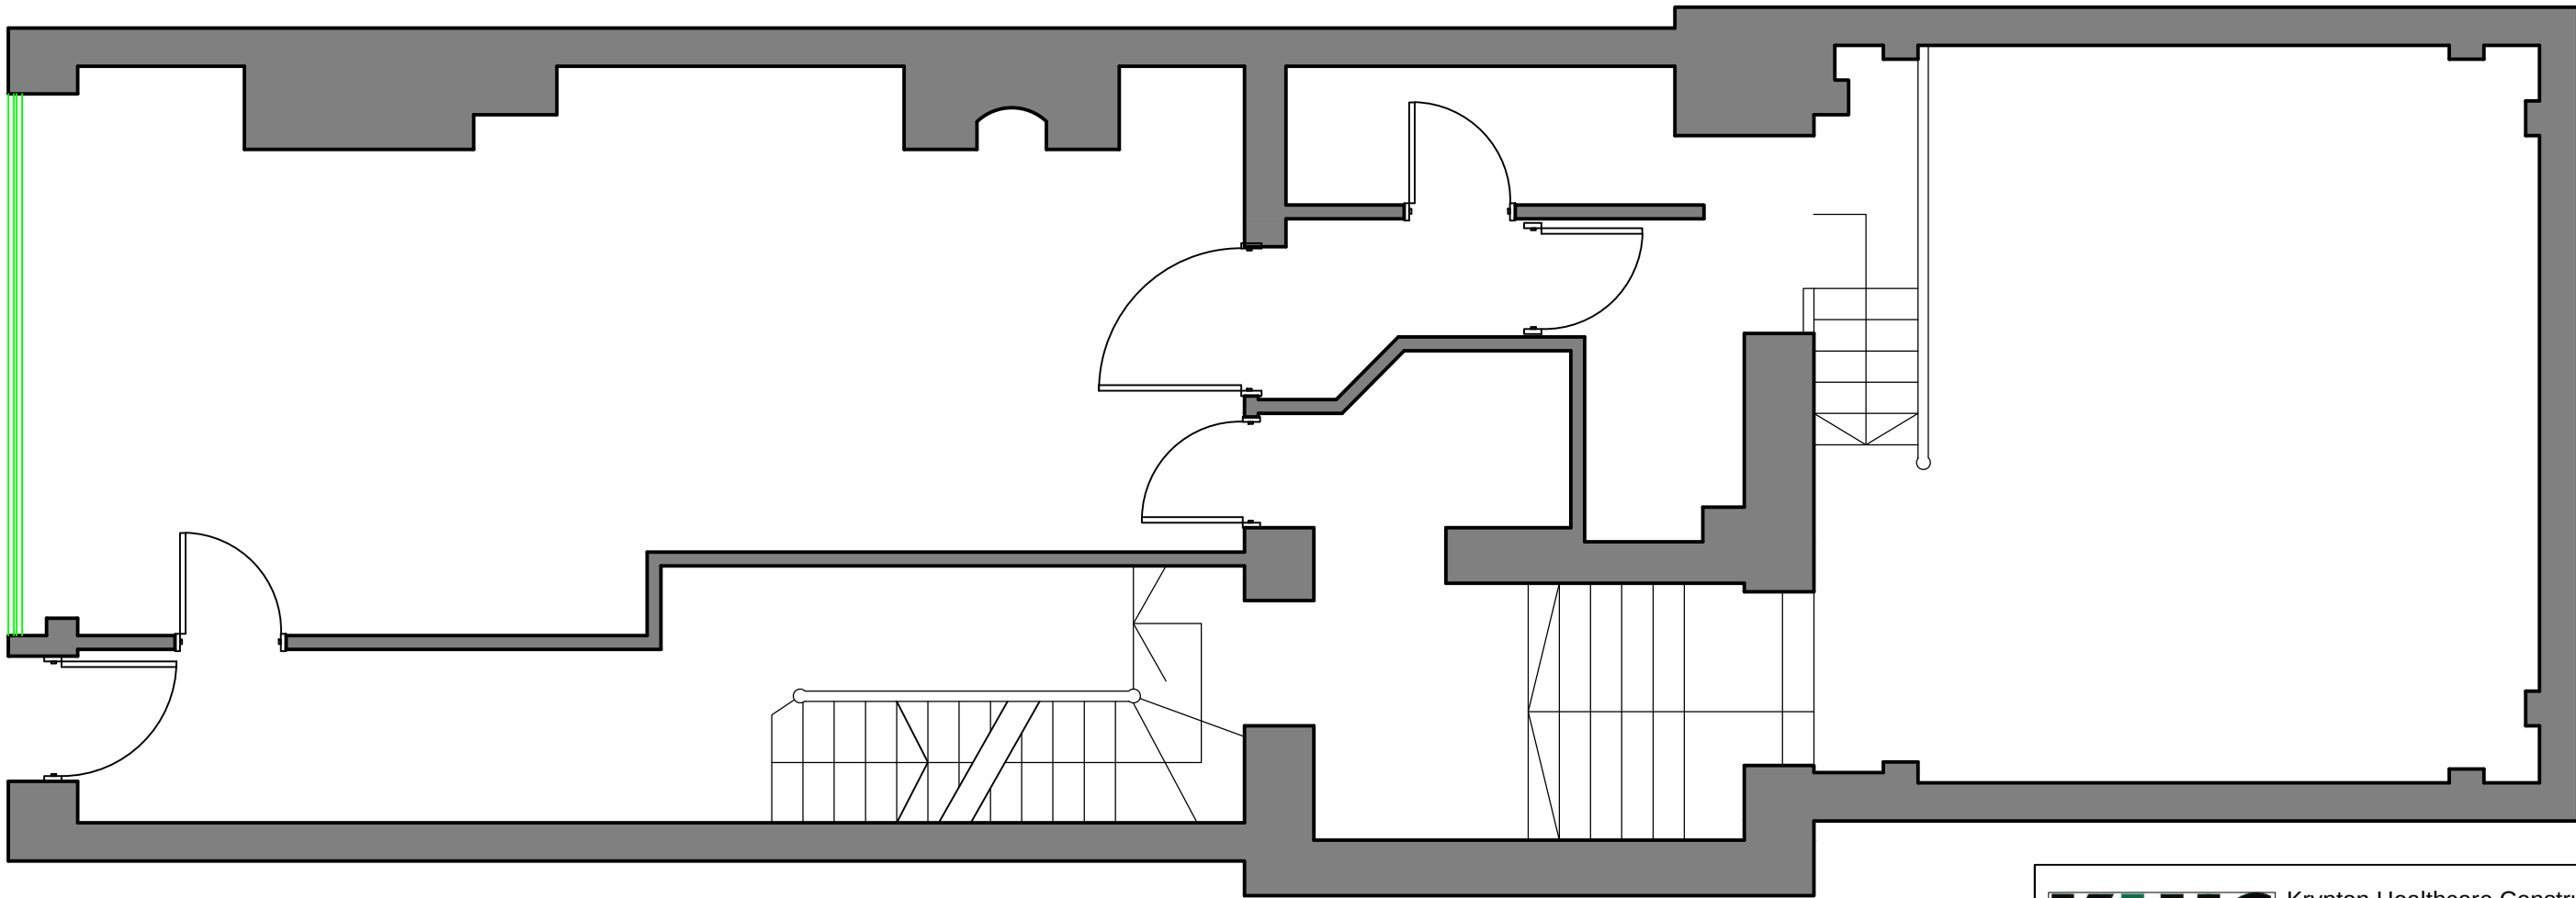


Krypton Healthcare Construction Ltd
Unit 25 M11 Business Link, Parsonage Lane,
Stansted, Essex CM24 8GF
Tel. 01279 757835 Fax. 01279 757837
E-Mail : d.worth@kryptonhc.co.uk

NOTES

REV.	DESCRIPTION	INITIAL	CHKD	DATE

PROJECT	TITLE
49 Mount Pleasant	Ground Floor Plan

DRAWING NO.	DATE	28/07/2016
-	DRAWN BY	N. Allen
	CHECKED	M. Lancaster
SCALE	1:50 @ A3	REV.
		-