


AS EXISTING

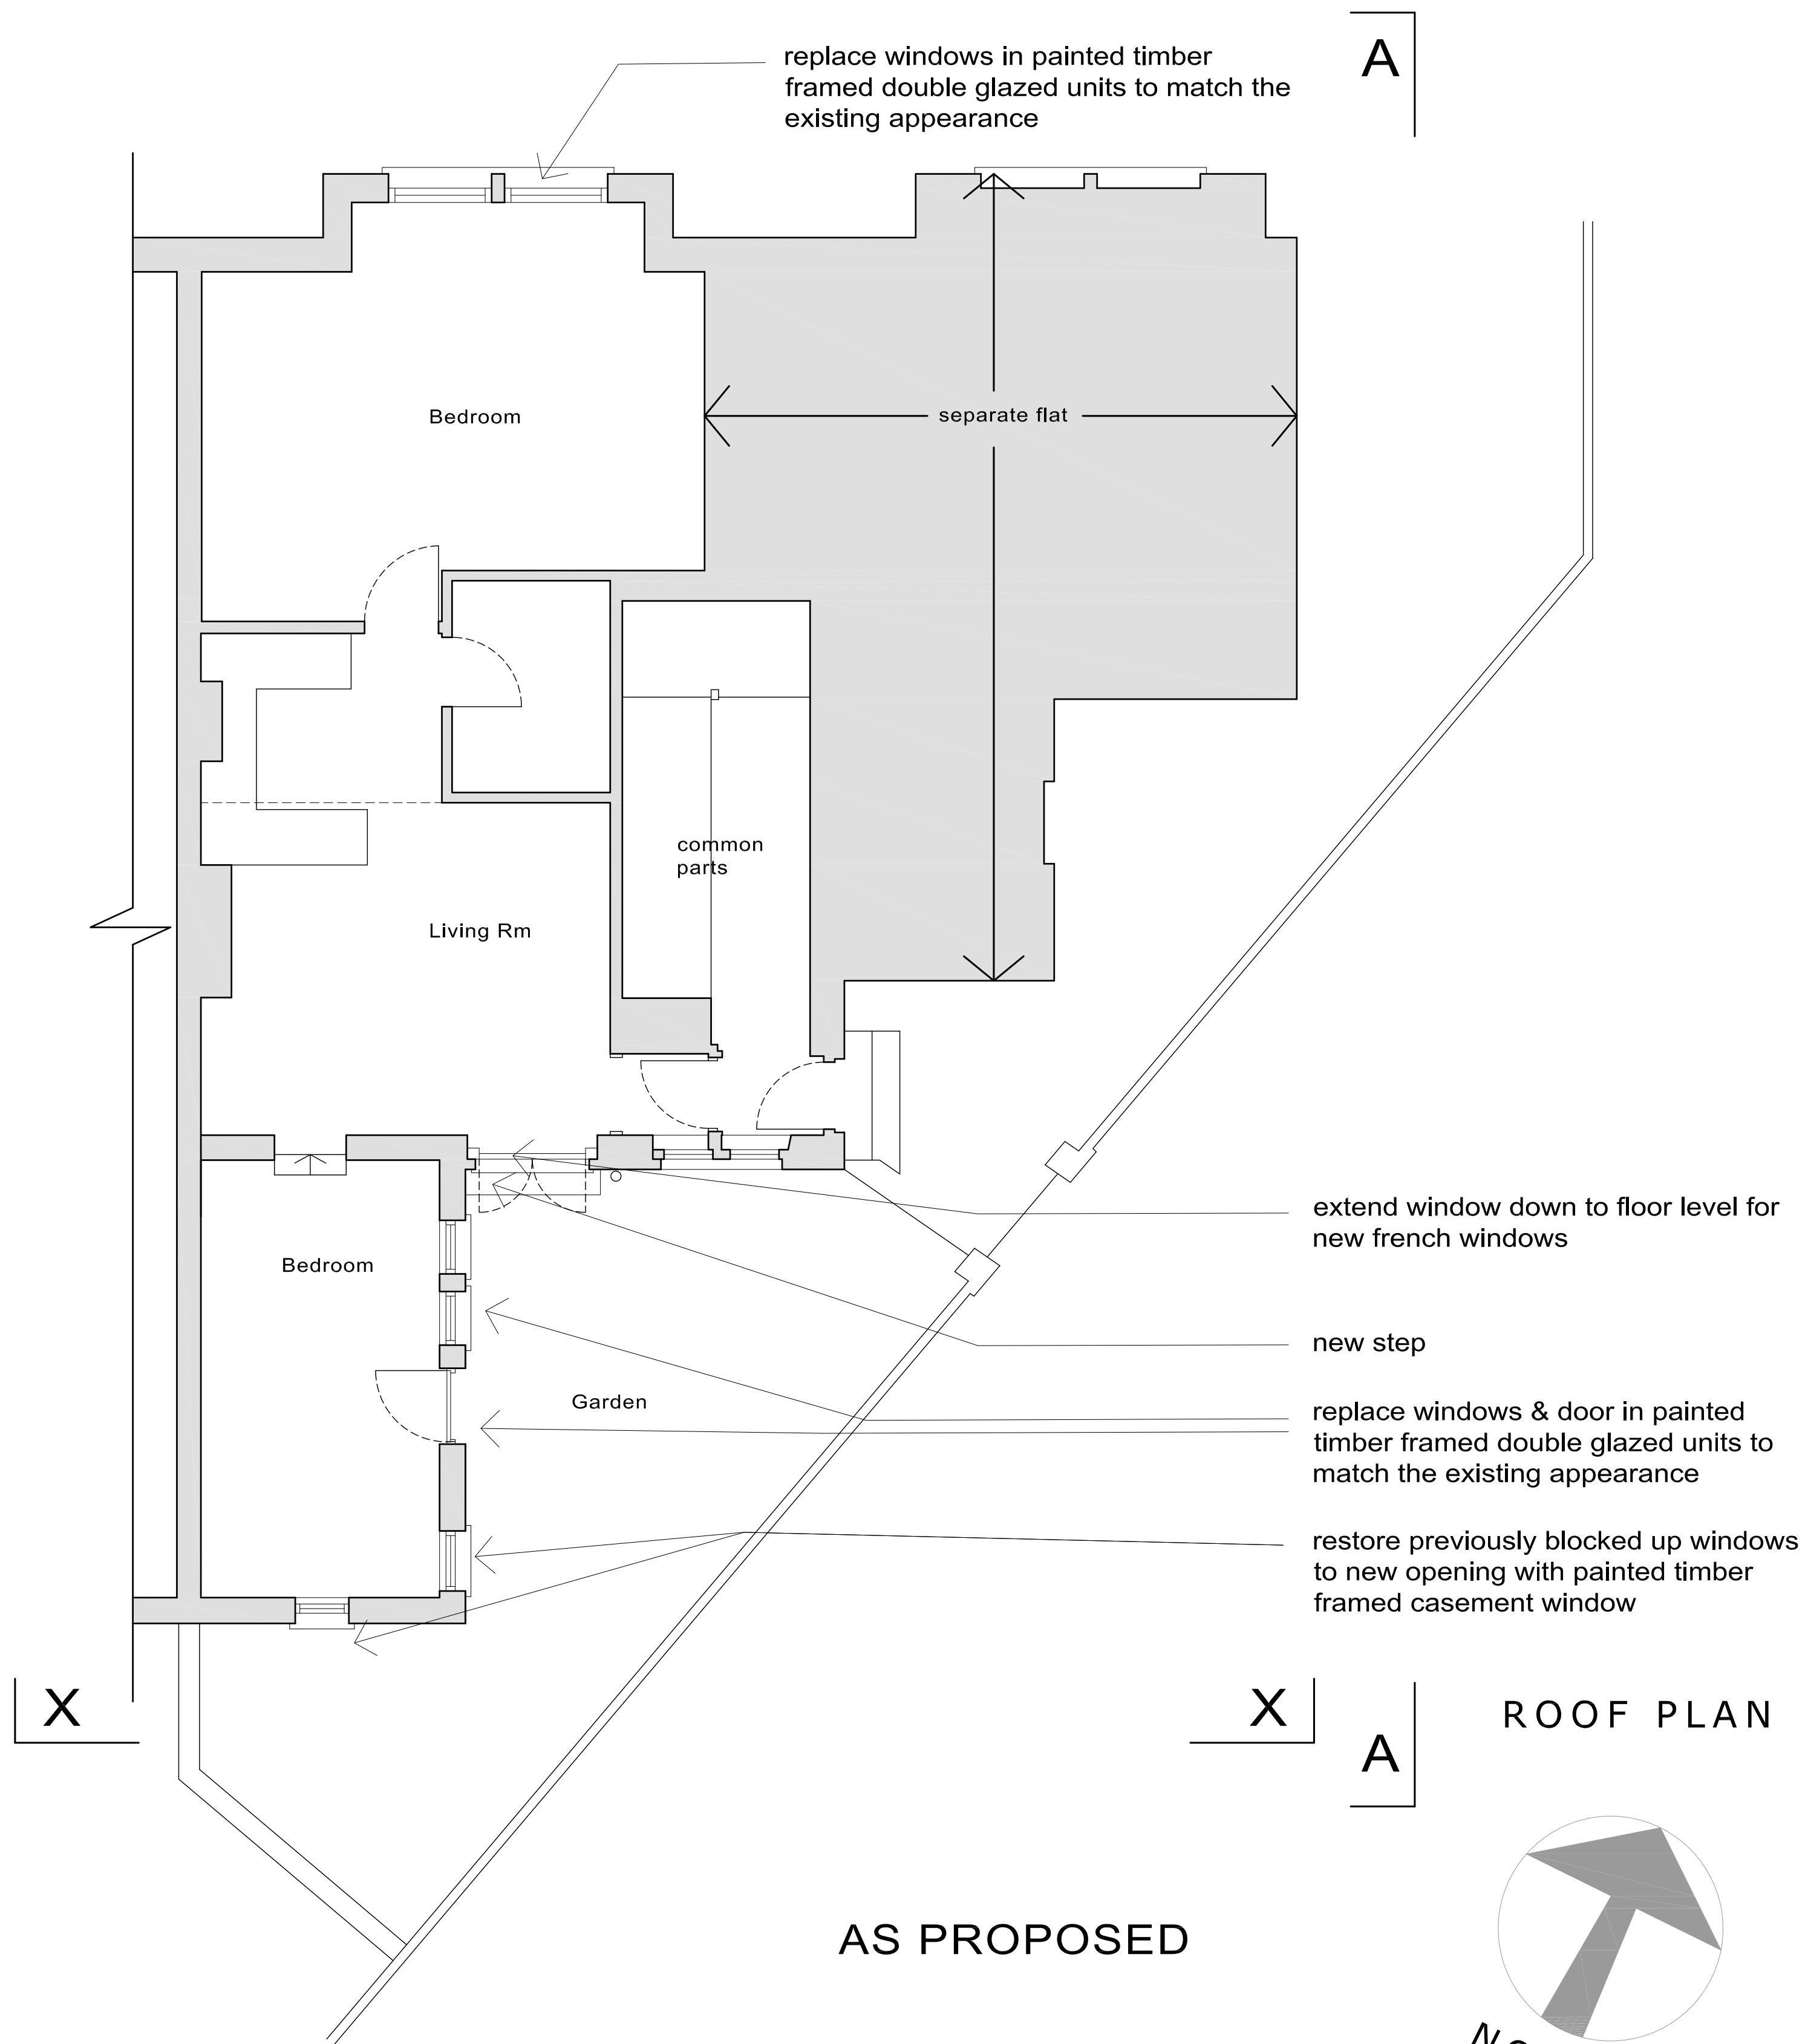


AS PROPOSED

FLOOR PLANS

ROOF PLAN



REVISIONS

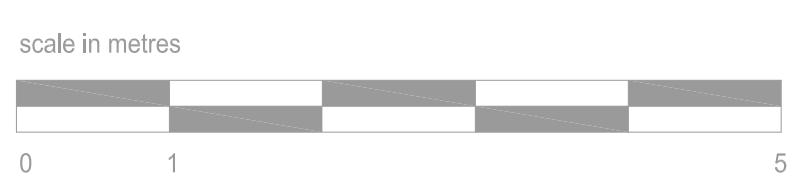

planning application

GORDON CURTIS
ARCHITECTS
 020 7586 6065
 mail@gordoncurtis.com

72 Constantine Road London NW3 2NE

Floor Plans as existing & as proposed

1:50 scale @ A1 dwg no 1902 - 03