


as existing

as proposed


South elevations (X - X)

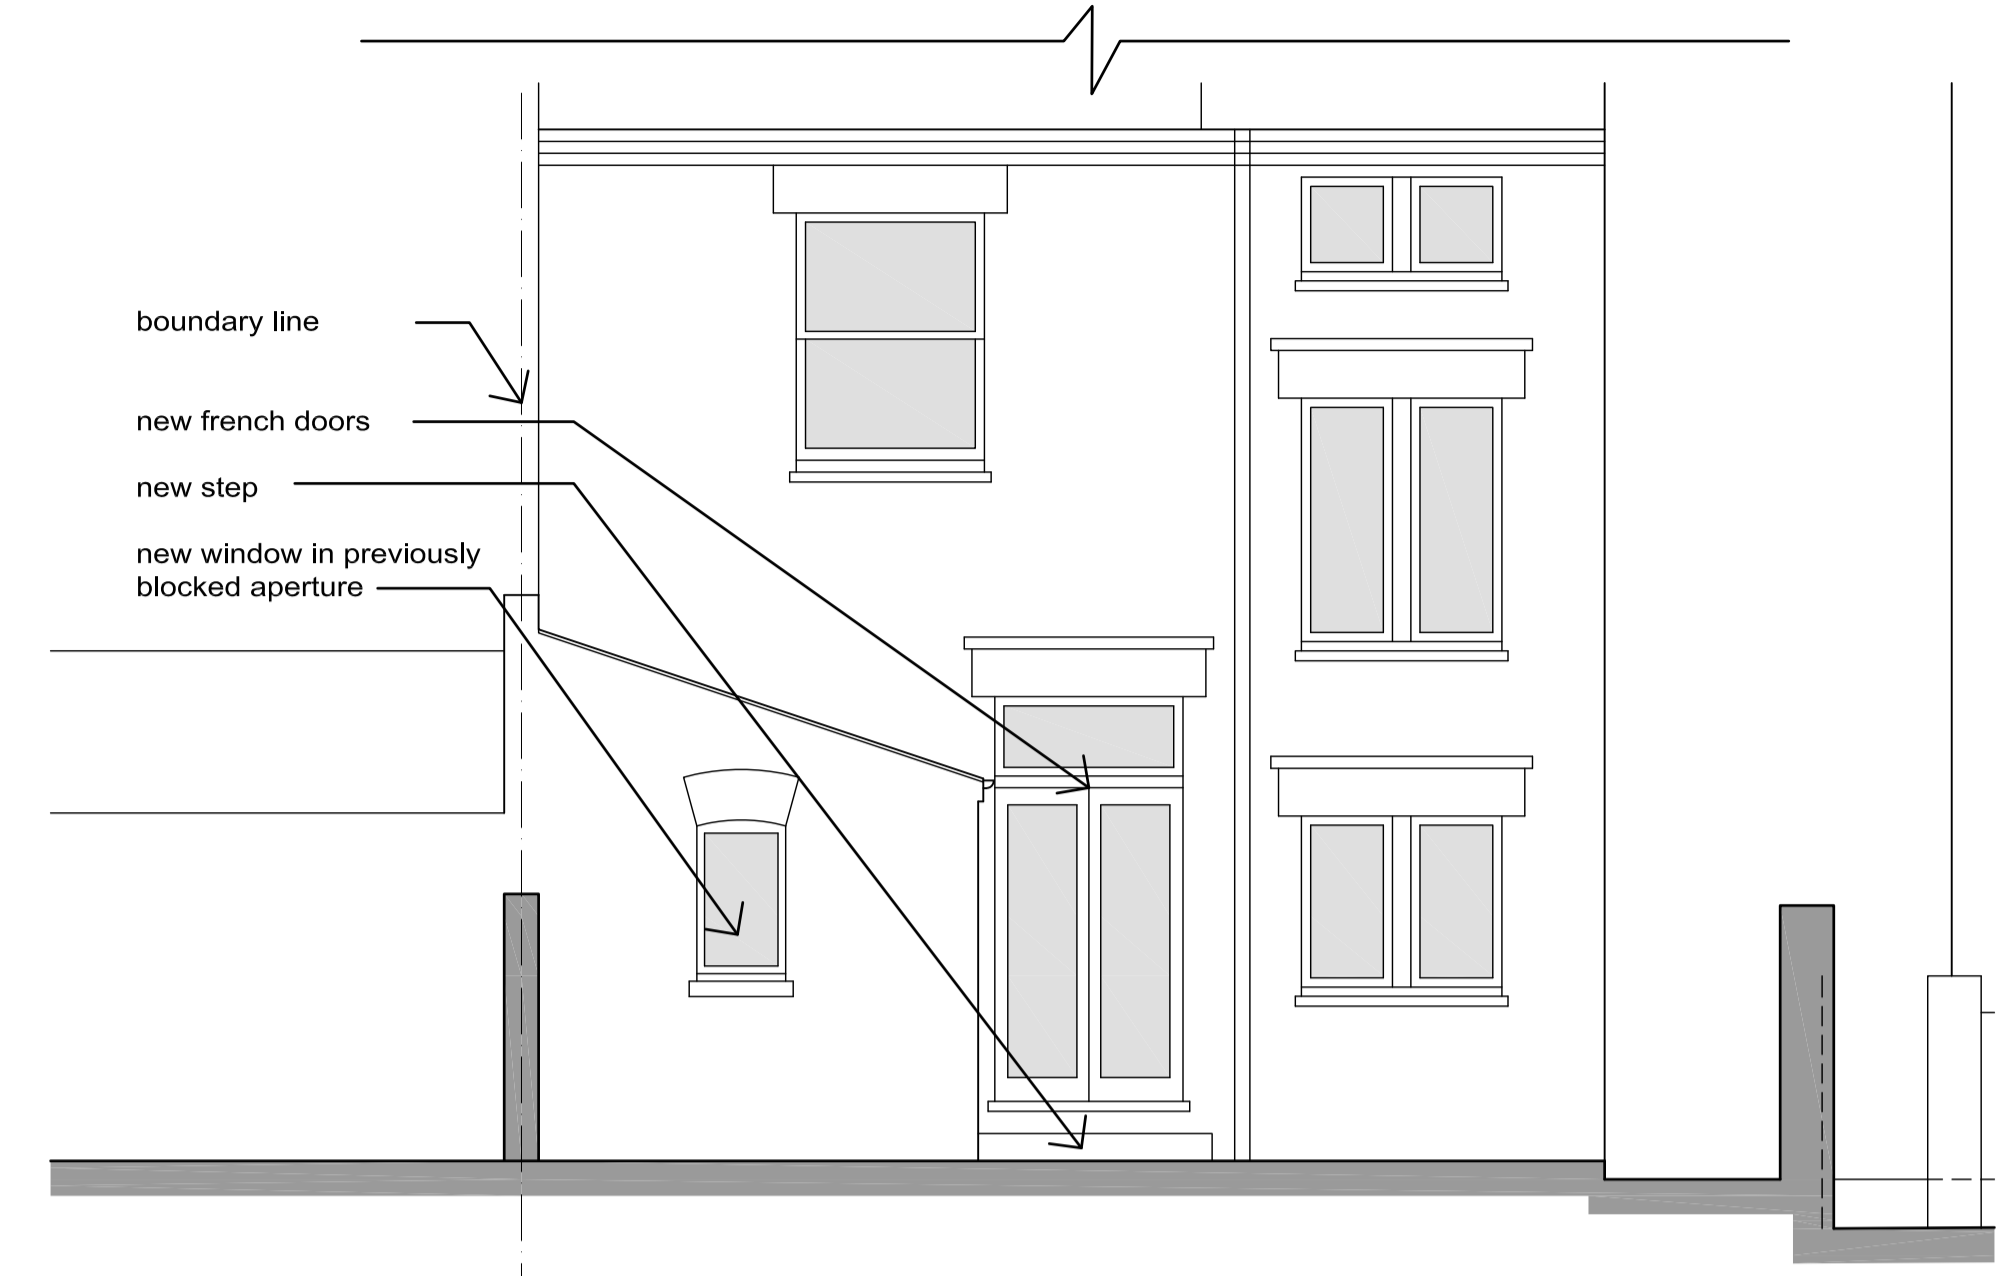

South

detailed elevation 1:50 scale


context elevations 1:100 scale

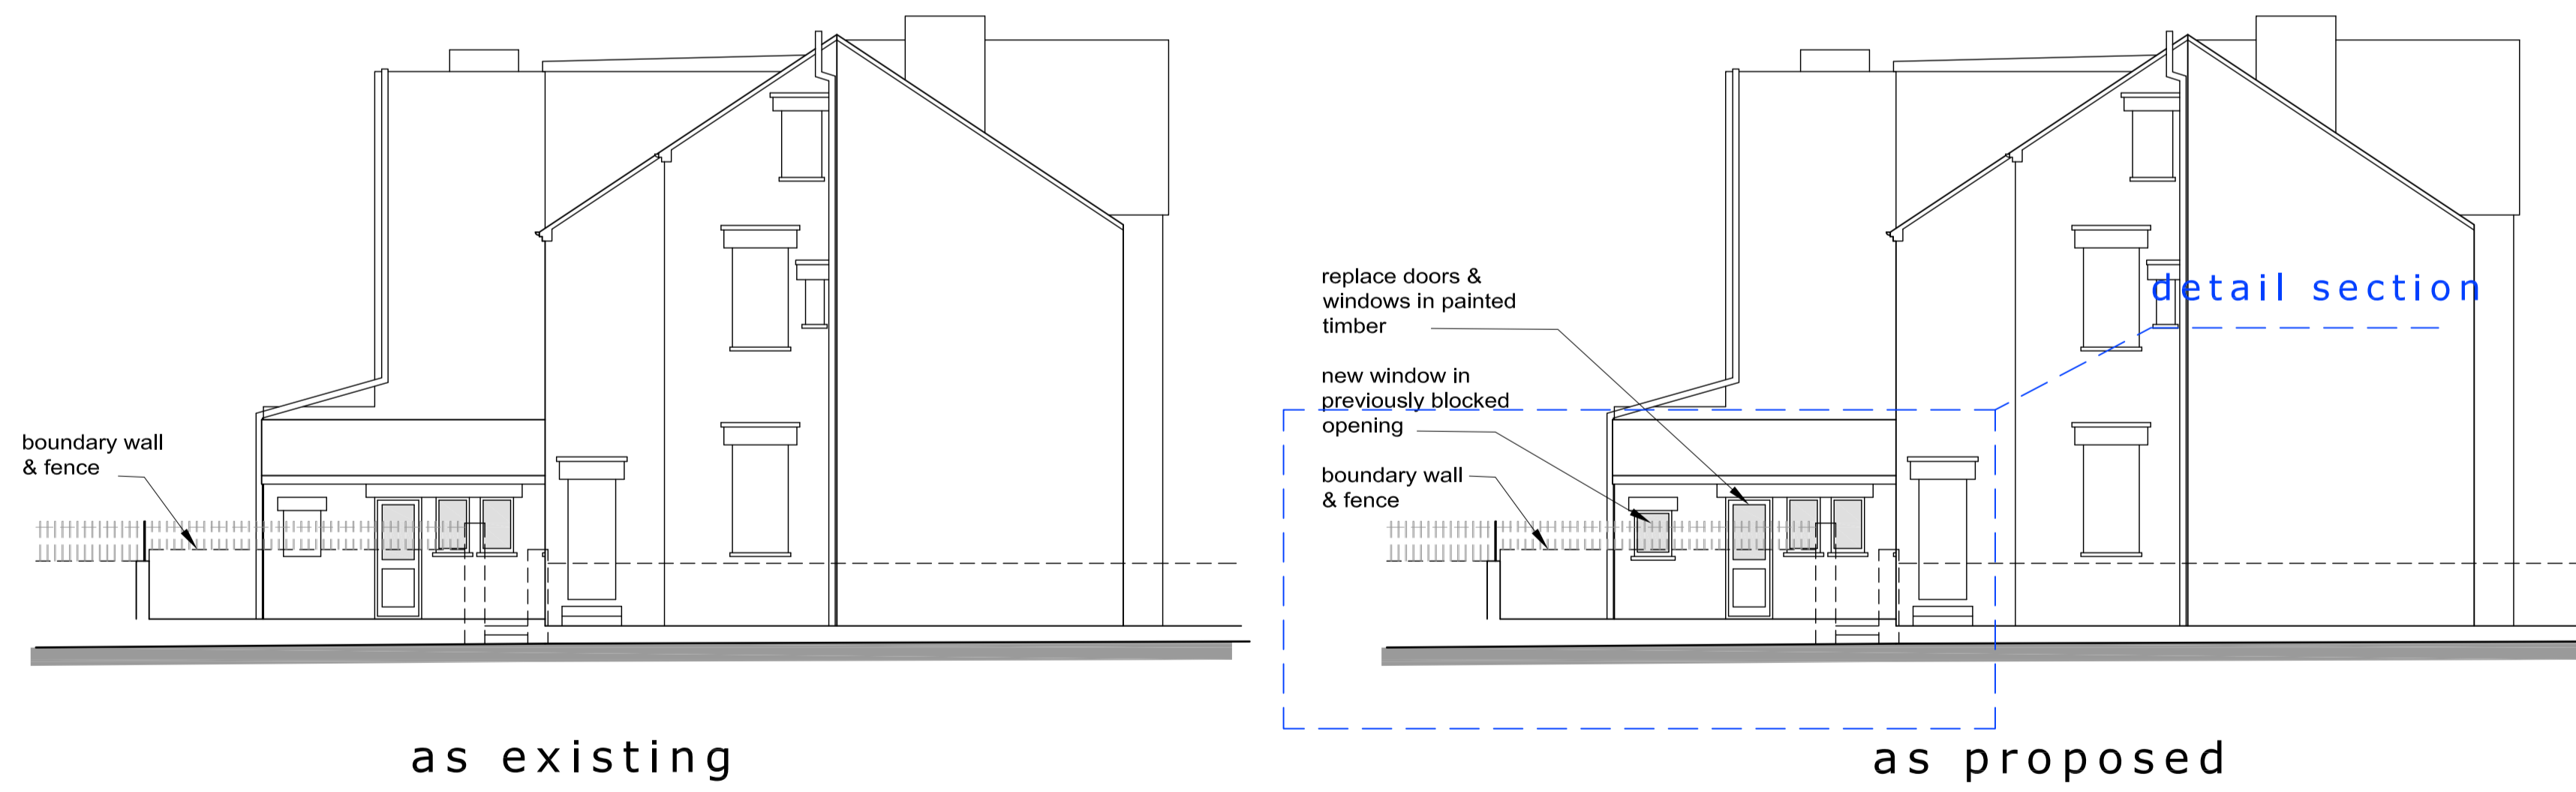

as existing

as proposed


East elevations (A - A)

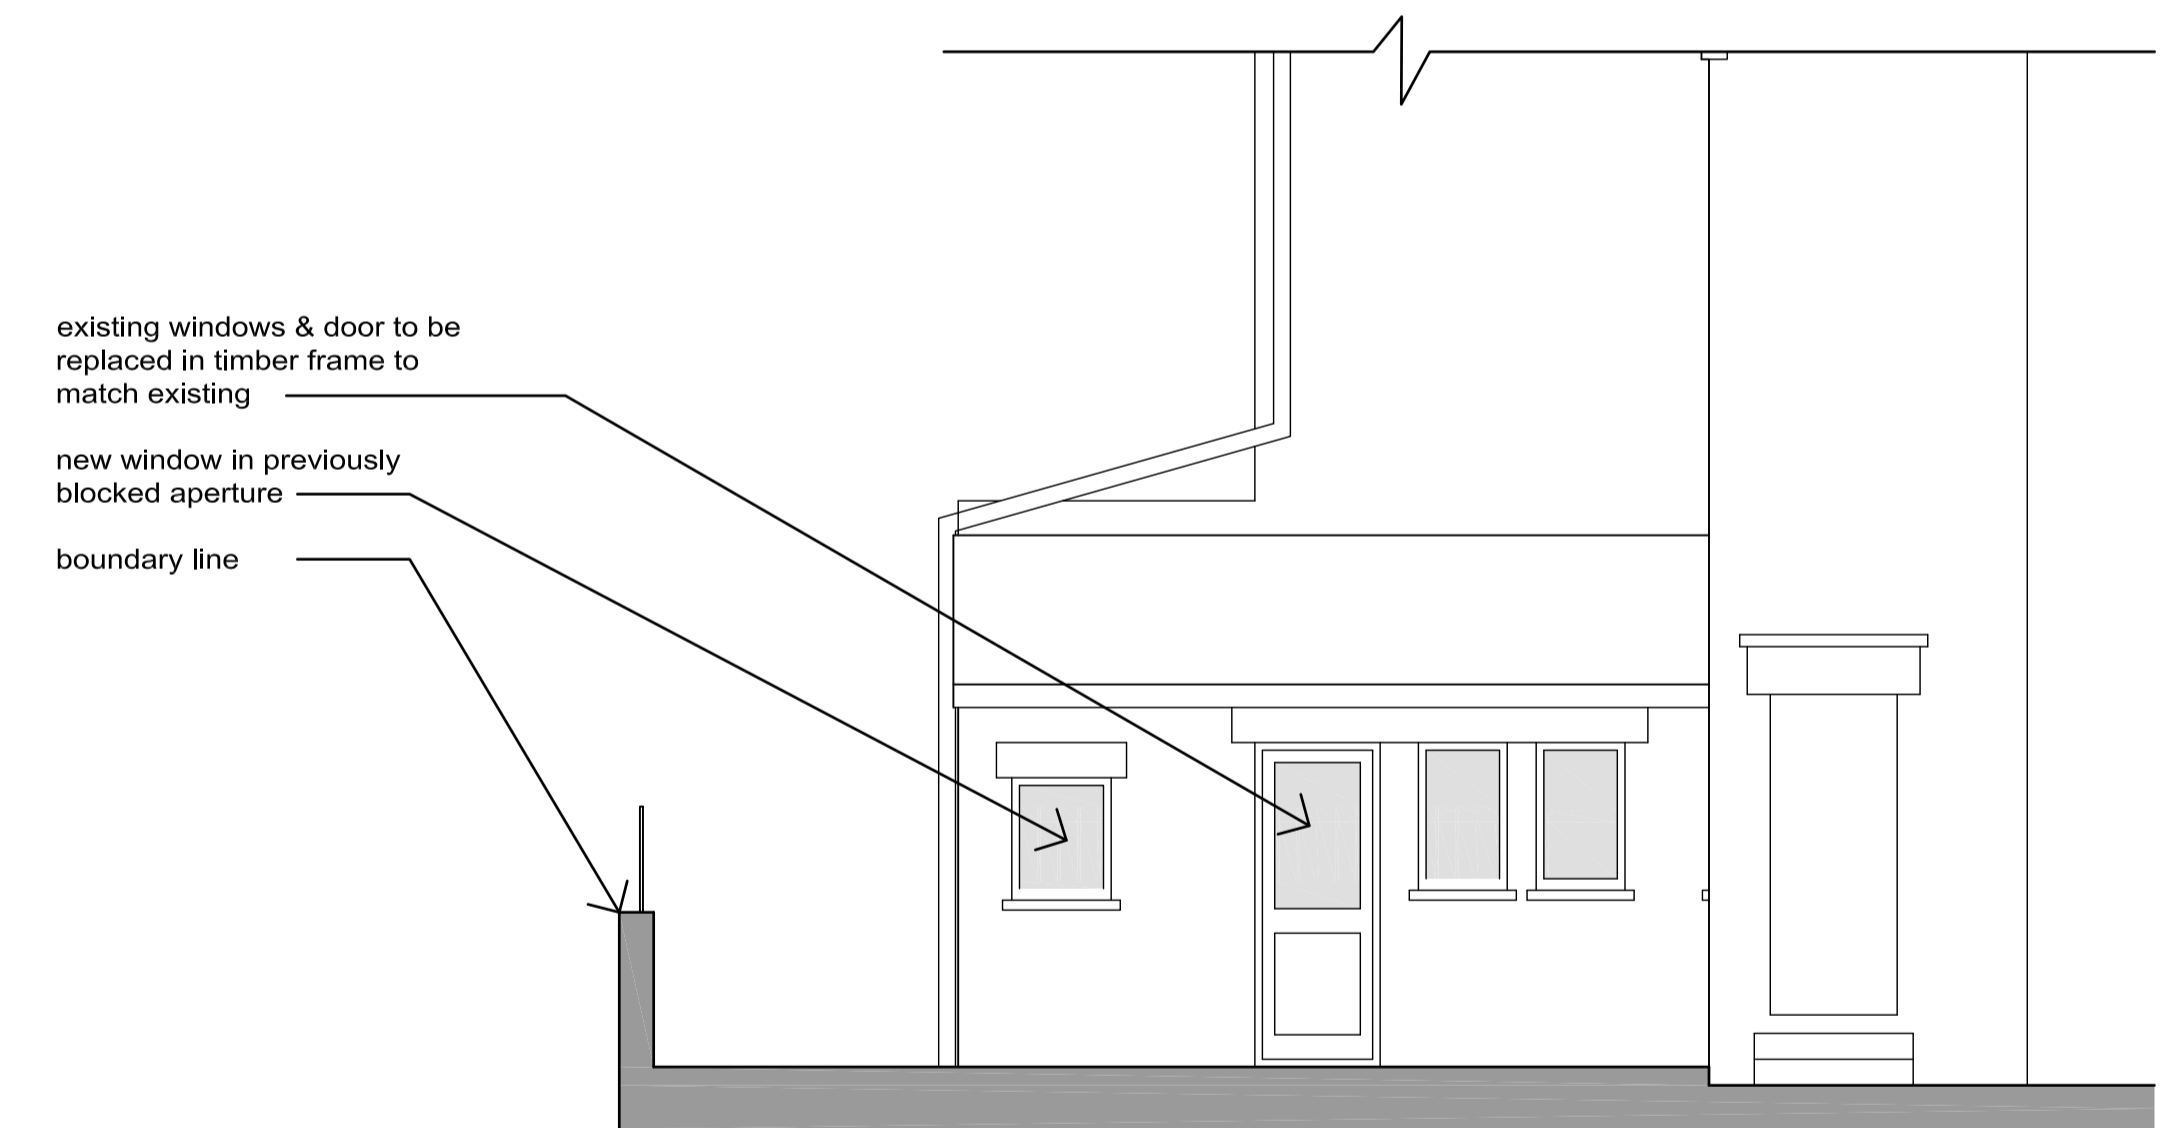

East

note see drawing 1902 / 03 for section references

REVISIONS

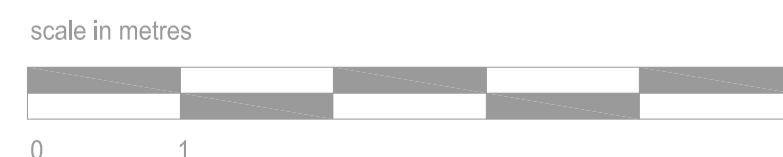

planning application

**GORDON
CURTIS**
ARCHITECTS
020 7586 6065
mail@gordoncurtis.com

72 Constantine Road London NW3 2NE

Elevations as existing & as proposed

1:100 & 1:50 scale @ A1

dwg no 1902 - 04