


GROUND FLOOR PLAN

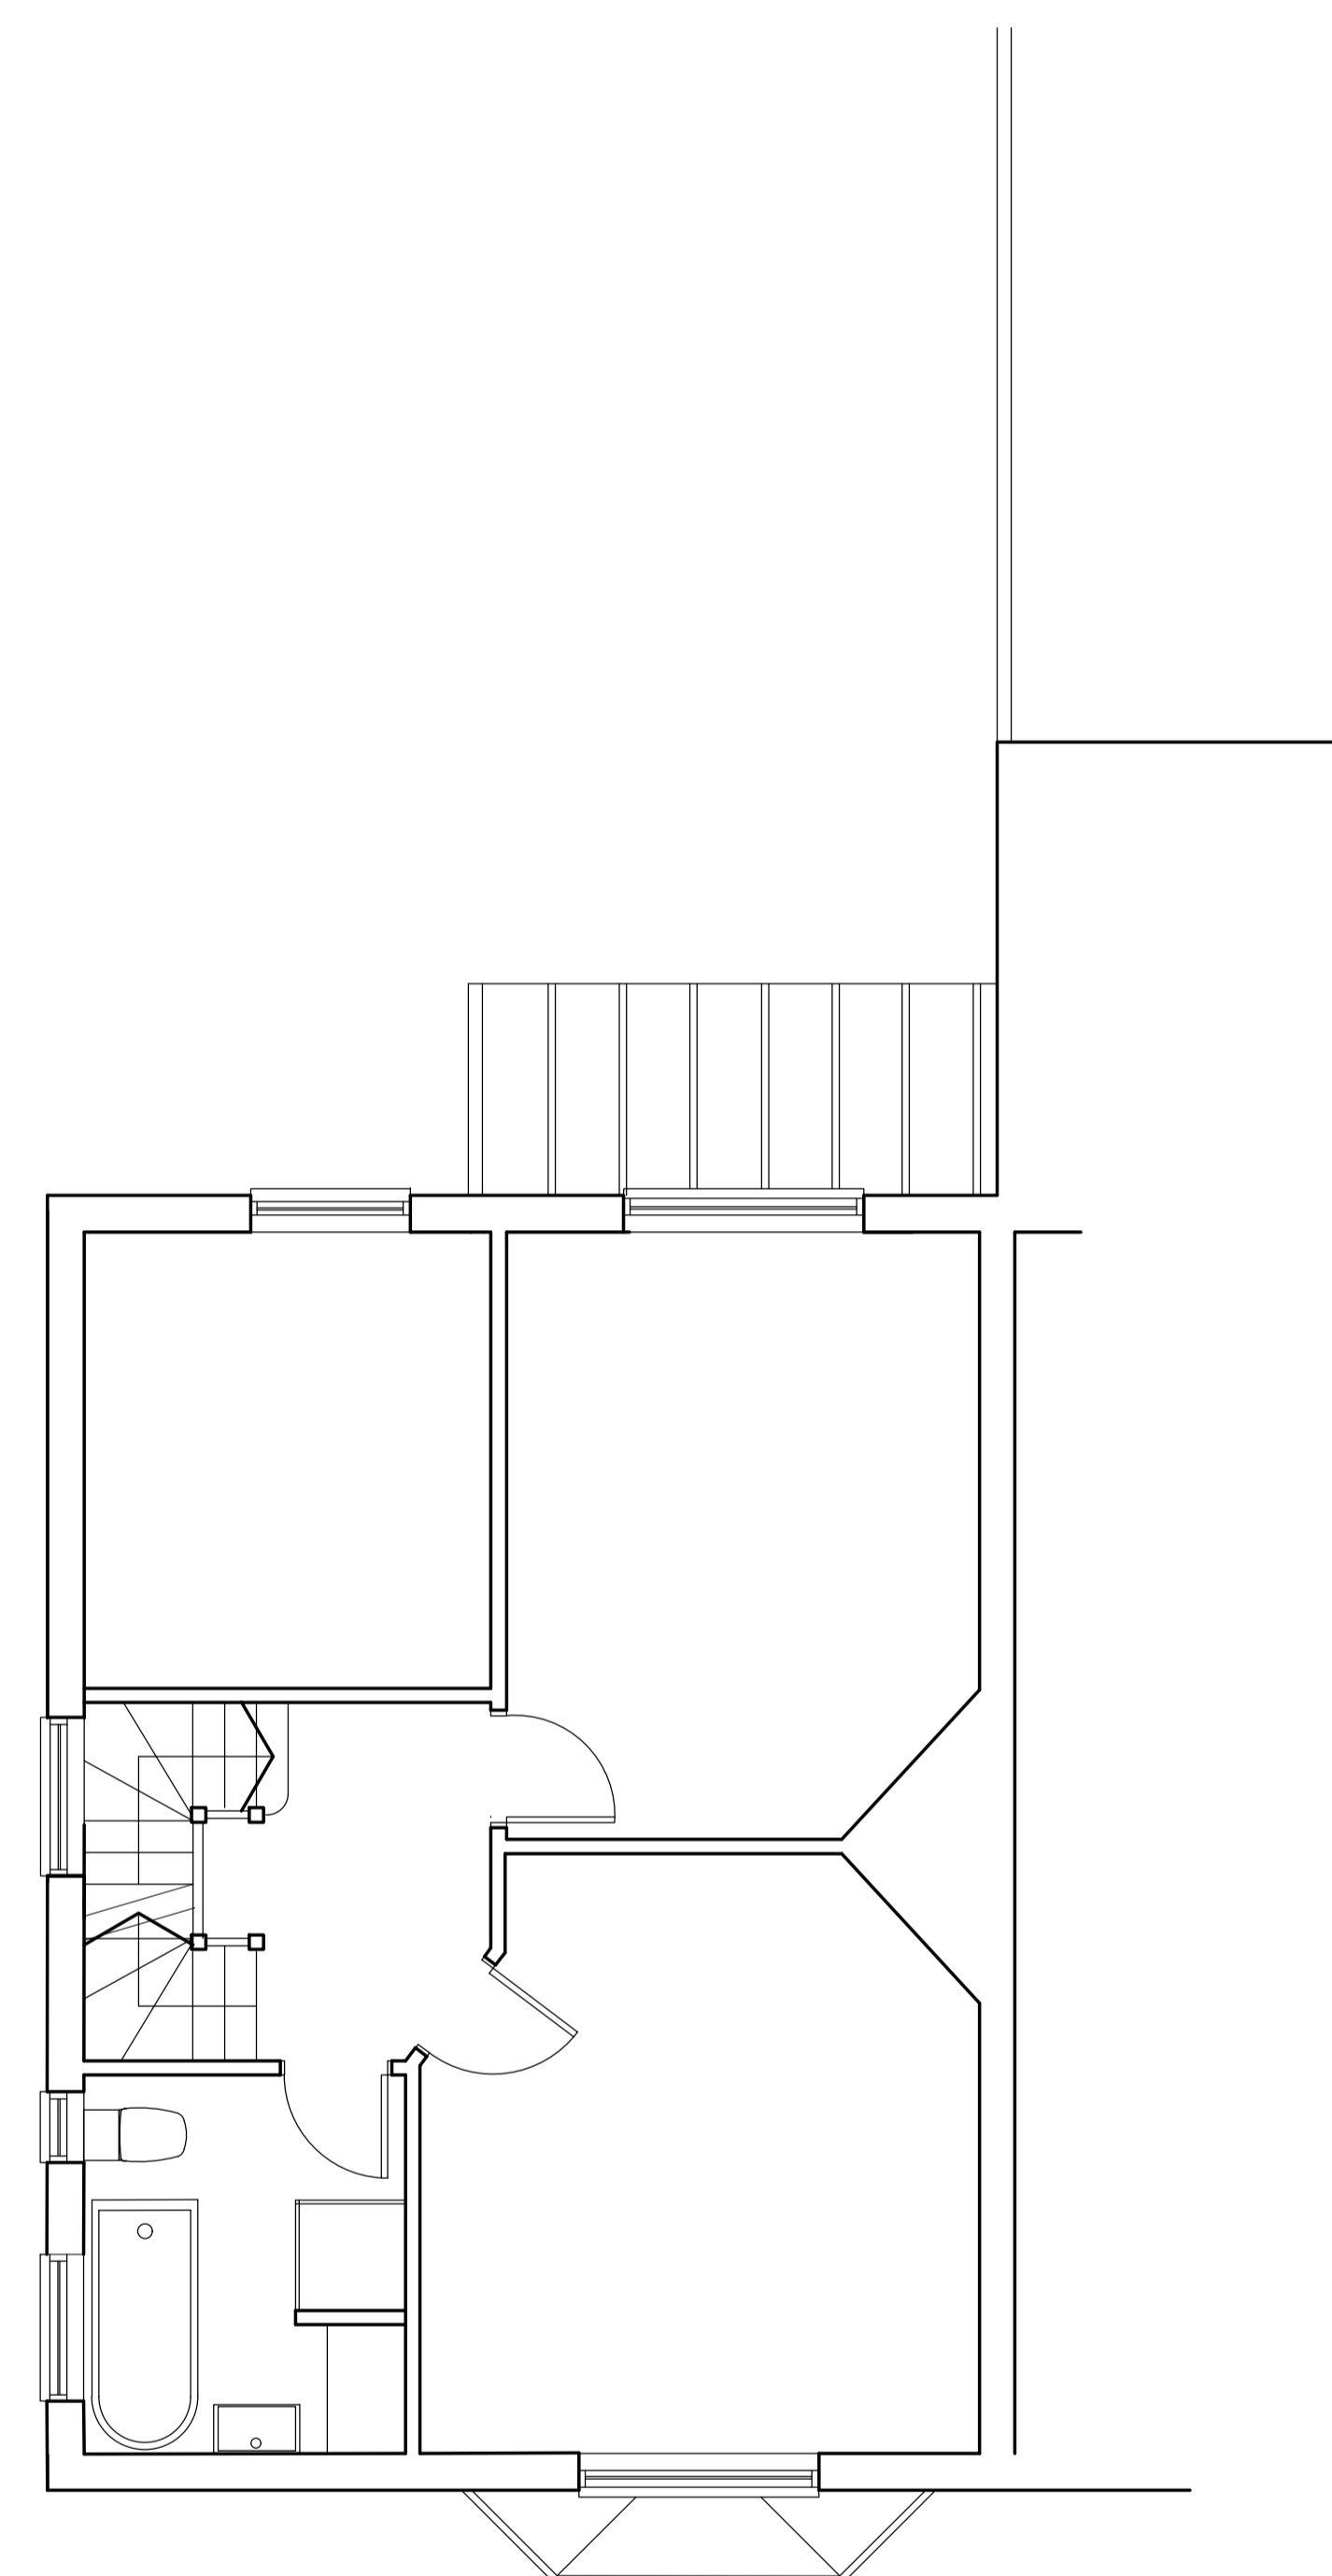

FIRST FLOOR PLAN

Rev Description Date Initial

Drawn: JB Created: JAN 2019

Scale: 1:50 @ A1

Client: **J&L ANNETTE**

Project: **31 SWAINS LANE
HIGHGATE
LONDON N6**

Title: **EXISTING PLANS
GROUND & FIRST FLOOR**