




1 26 Denmark Street South Elevation Window Reference
Scale: 1 : 50

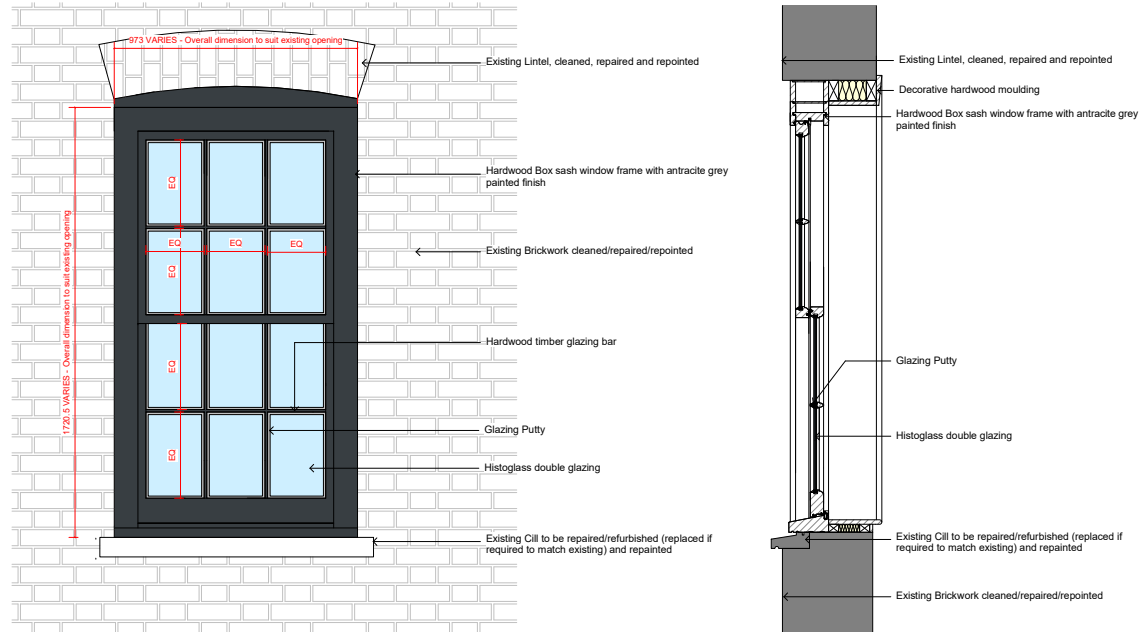


2 26 Denmark Street Type O Window Elevation
Scale: 1 : 10

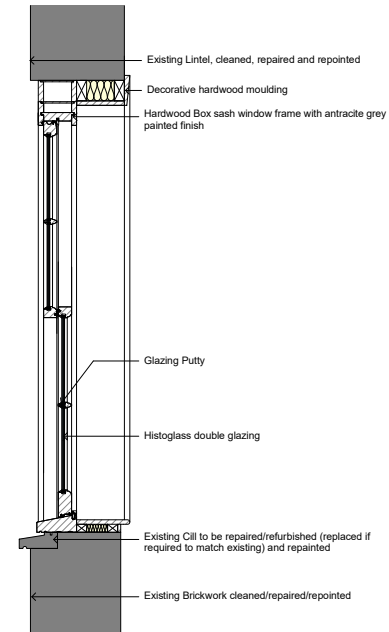

5 26 Denmark Street Type O Window Section
Scale: 1 : 10

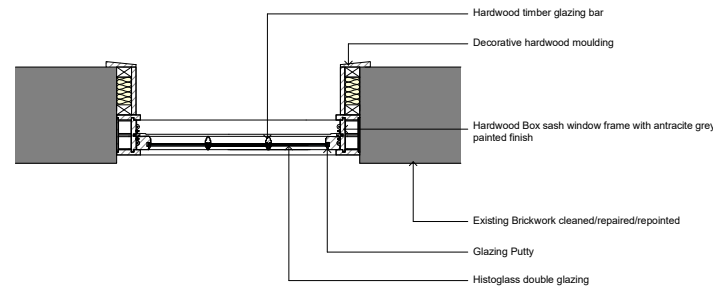


3 26 Denmark Street Type O Window Plan
Scale: 1 : 10

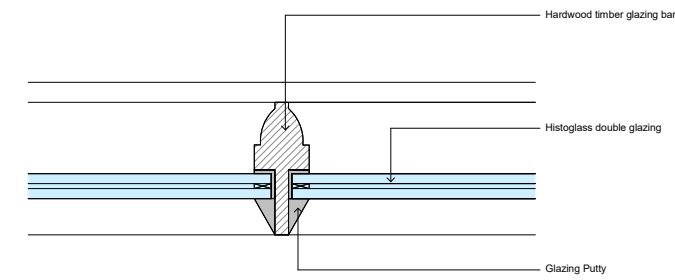

4 26 Denmark Street Type O Window Glazing Bar
Scale: 1 : 1

Key Plan:

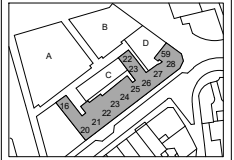

CDM:



Refer to the Risk Register for more information.

Project: **St Giles Circus**
 Project Number: **1793**
 Drawing Title: **26 Denmark Street Proposed Window Details**
 Drawing No. **1793_2_PL(26)22**
 Scale@A1: **As indicated**
 Issued for: **S2 - INFORMATION**
 Revision: **P02 17.01.19 Issued for Information**

Orms

1 Oliver's Yard
 55-71 City Road
 London
 EC1Y 1HQ
 0207 833 8533
 orms@orms.co.uk
 orms.co.uk

Do not scale. All dimensions to be confirmed on site. Information contained in this drawing is the sole copyright of Orms designers + architects ltd and is not to be reproduced without permission.