


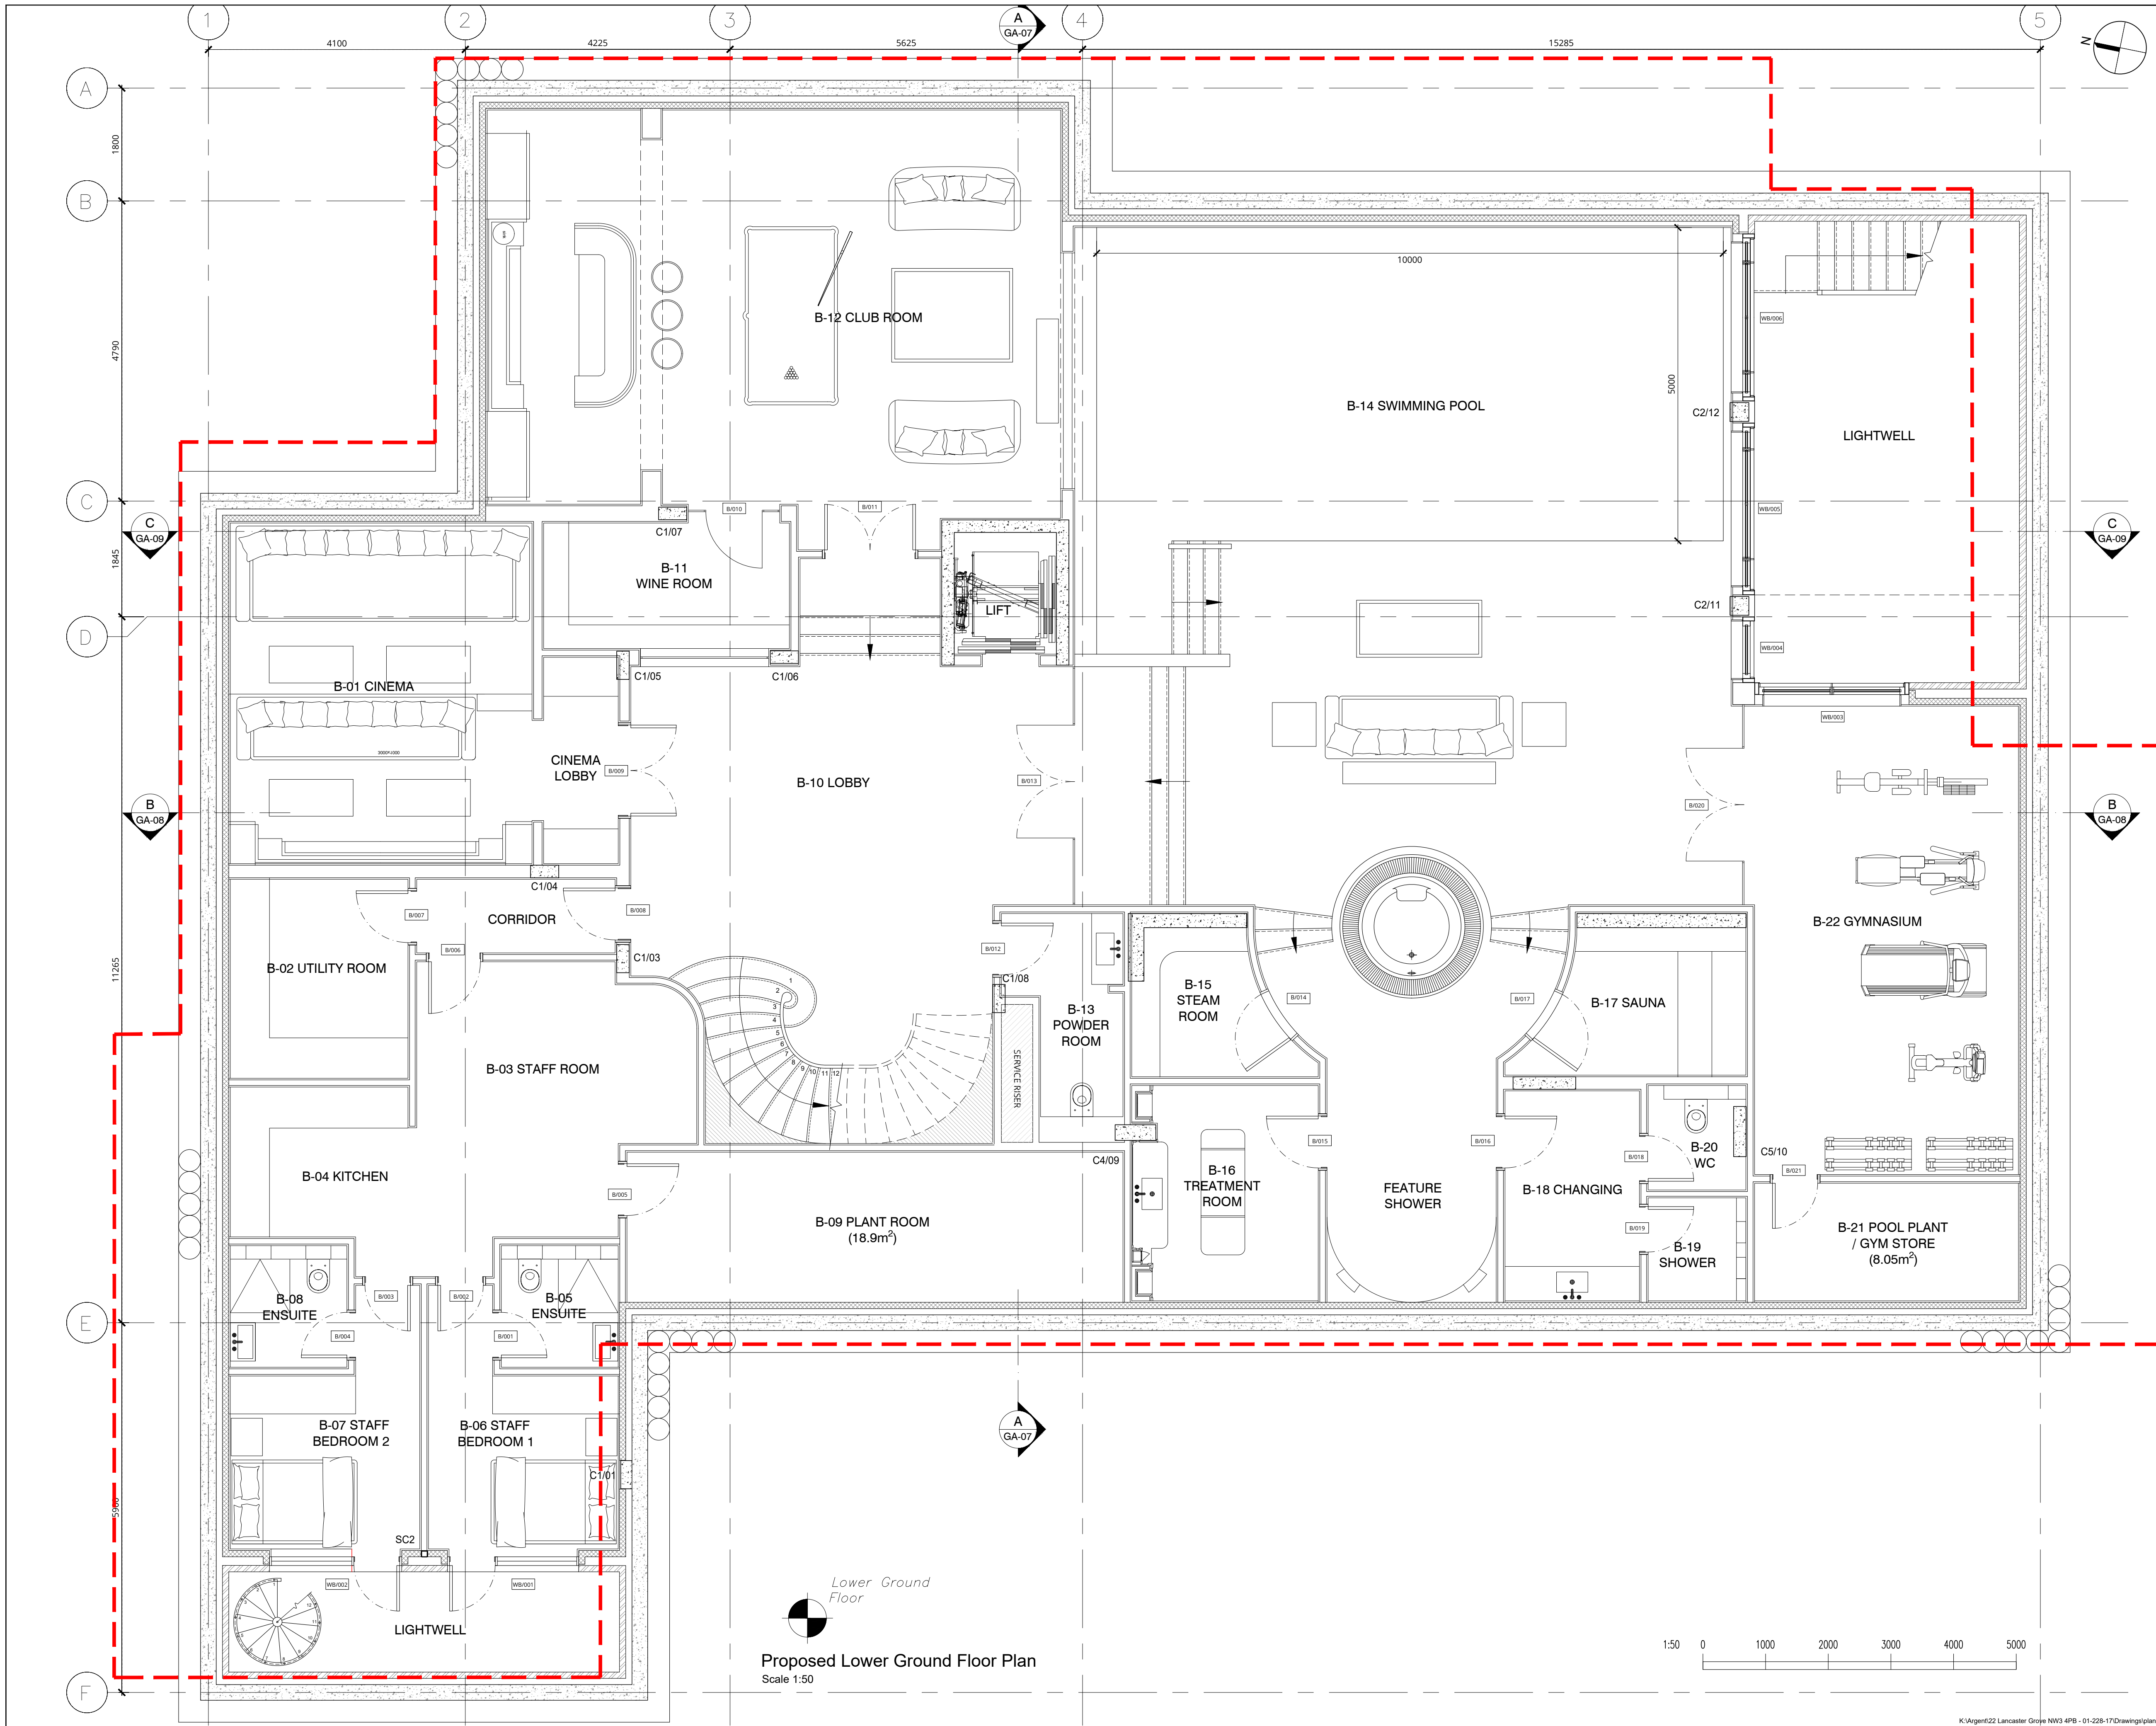

- Notes :
- Dimensions are to be checked on site before fabrication and construction
 - Any discrepancies are to be immediately notified to the architects
 - Structural measurements are to be taken from the structural engineers drawings
 - Do not scale
 - Copyright reserved by GMA

Gross Internal Area - 481.3m²

Consented Basement
plan form (2015/6106/P) - - - - -

DESCRIPTION DATE

DRAWING ISSUE STATUS

planning

GMA ARCHITECTURE
Architects and Designers

UK House 82 Heath Road Twickenham TW1 4BA
Telephone 020 8891 5959 Fax 020 8607 9933
Email enquiries@gmaarchitecture.co.uk

Client
WT Capital Group

Project
22 Lancaster Grove
London
NW3 4PB

Drawing
Lower Ground Floor Plan

Scale	Date	Drawn	IL
1:50 @ A1	Nov 18	SJS	IL
Type	Client	PL-01	
01	228-17		

Lower Ground Floor
Proposed Lower Ground Floor Plan
Scale 1:50

