


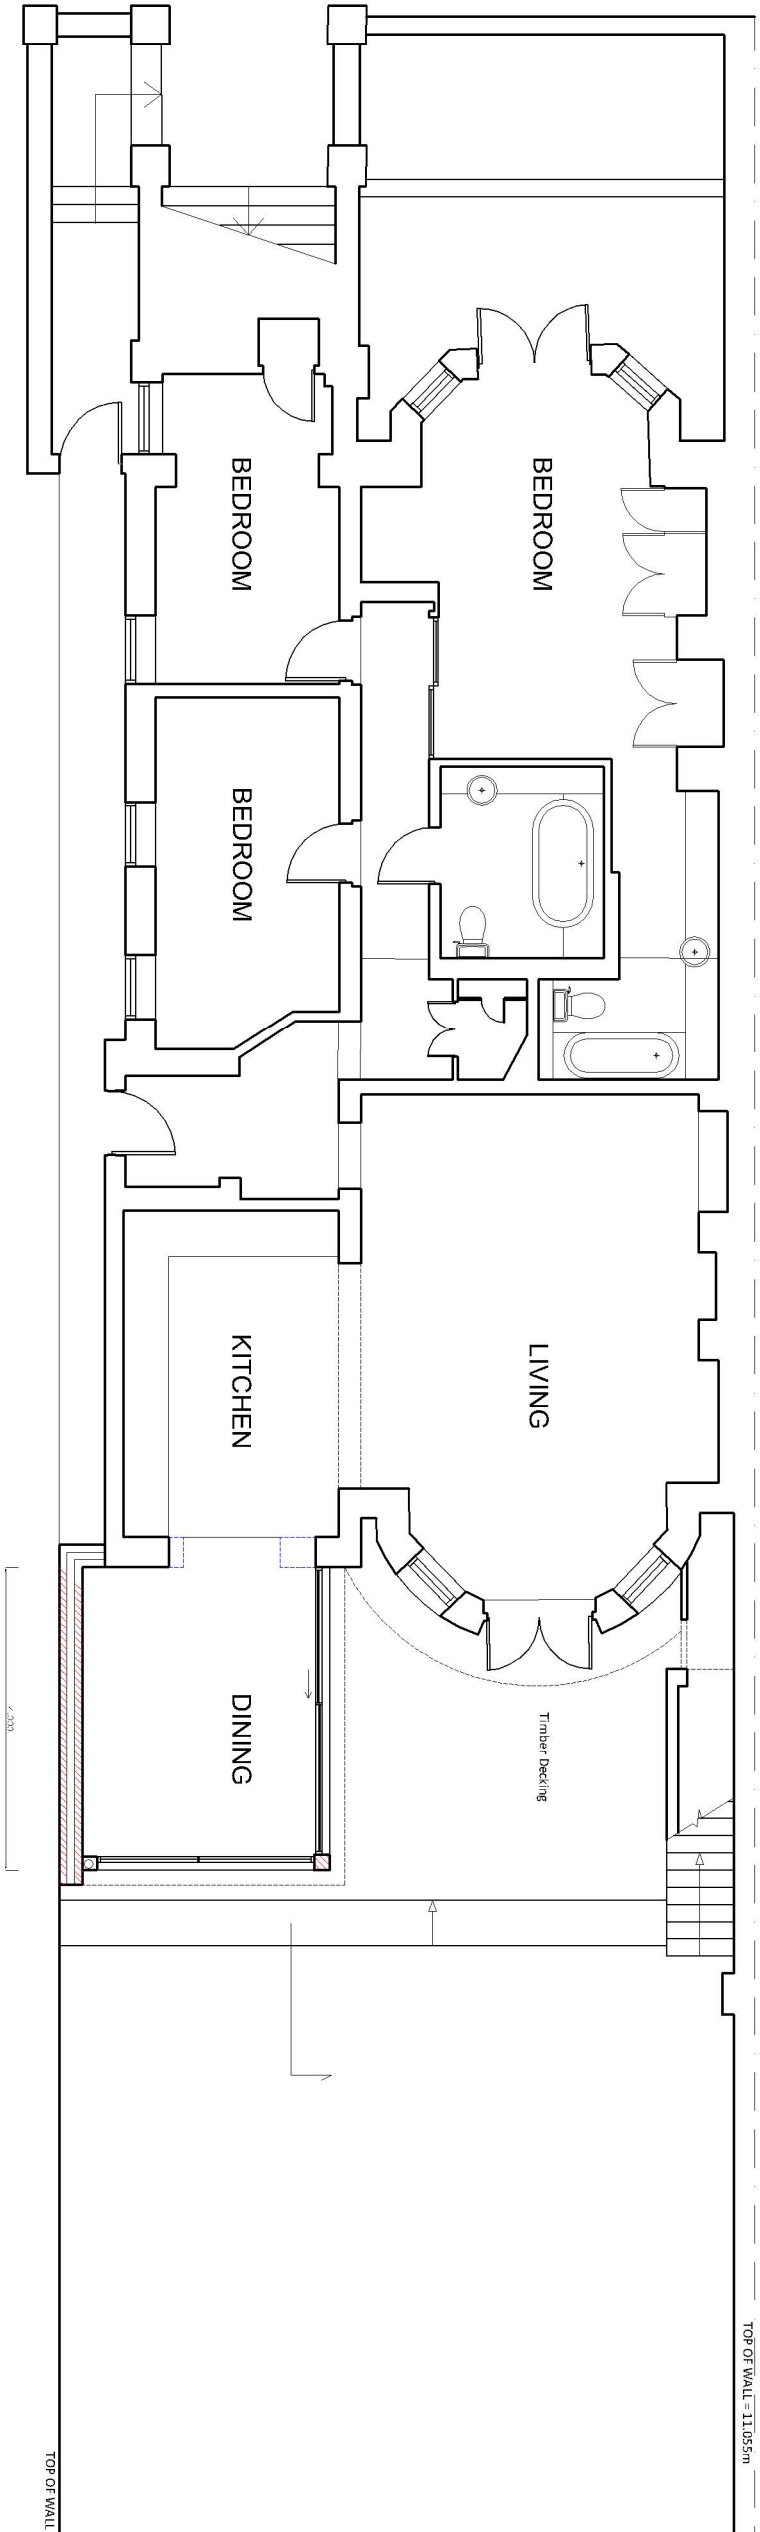

REVISIONS		
REV	DATE	REVISION NOTES:
A	2018/12/12	DEPTH OF THE EXTENSION REDUCED

KEY



PROPOSED SINGLE STOREY REAR EXTENSION

WALLS TO BE
REDUCED

NEW WALLS

NOTES	
1.	Do not scale from this drawing.
2.	For all dimensions, the architect and client agree to be responsible.
3.	Report all drawing errors, omissions and discrepancies to the architect.

KASIA WHITFIELD DESIGN

KASIAWHITFIELD@GMAIL.COM
07785055555
07785055555

JOB
9A BELSIZE SQUARE
LONDON NW3 4HT
TITLE
PROPOSED FLOOR PLAN


DATE	SCALE	STATUS
2018.12.12	1:100@A3	PLANNING
PROJECT NO.	DRAWING NO.	REVISION

BS9/2 PP01-100

A



KEY

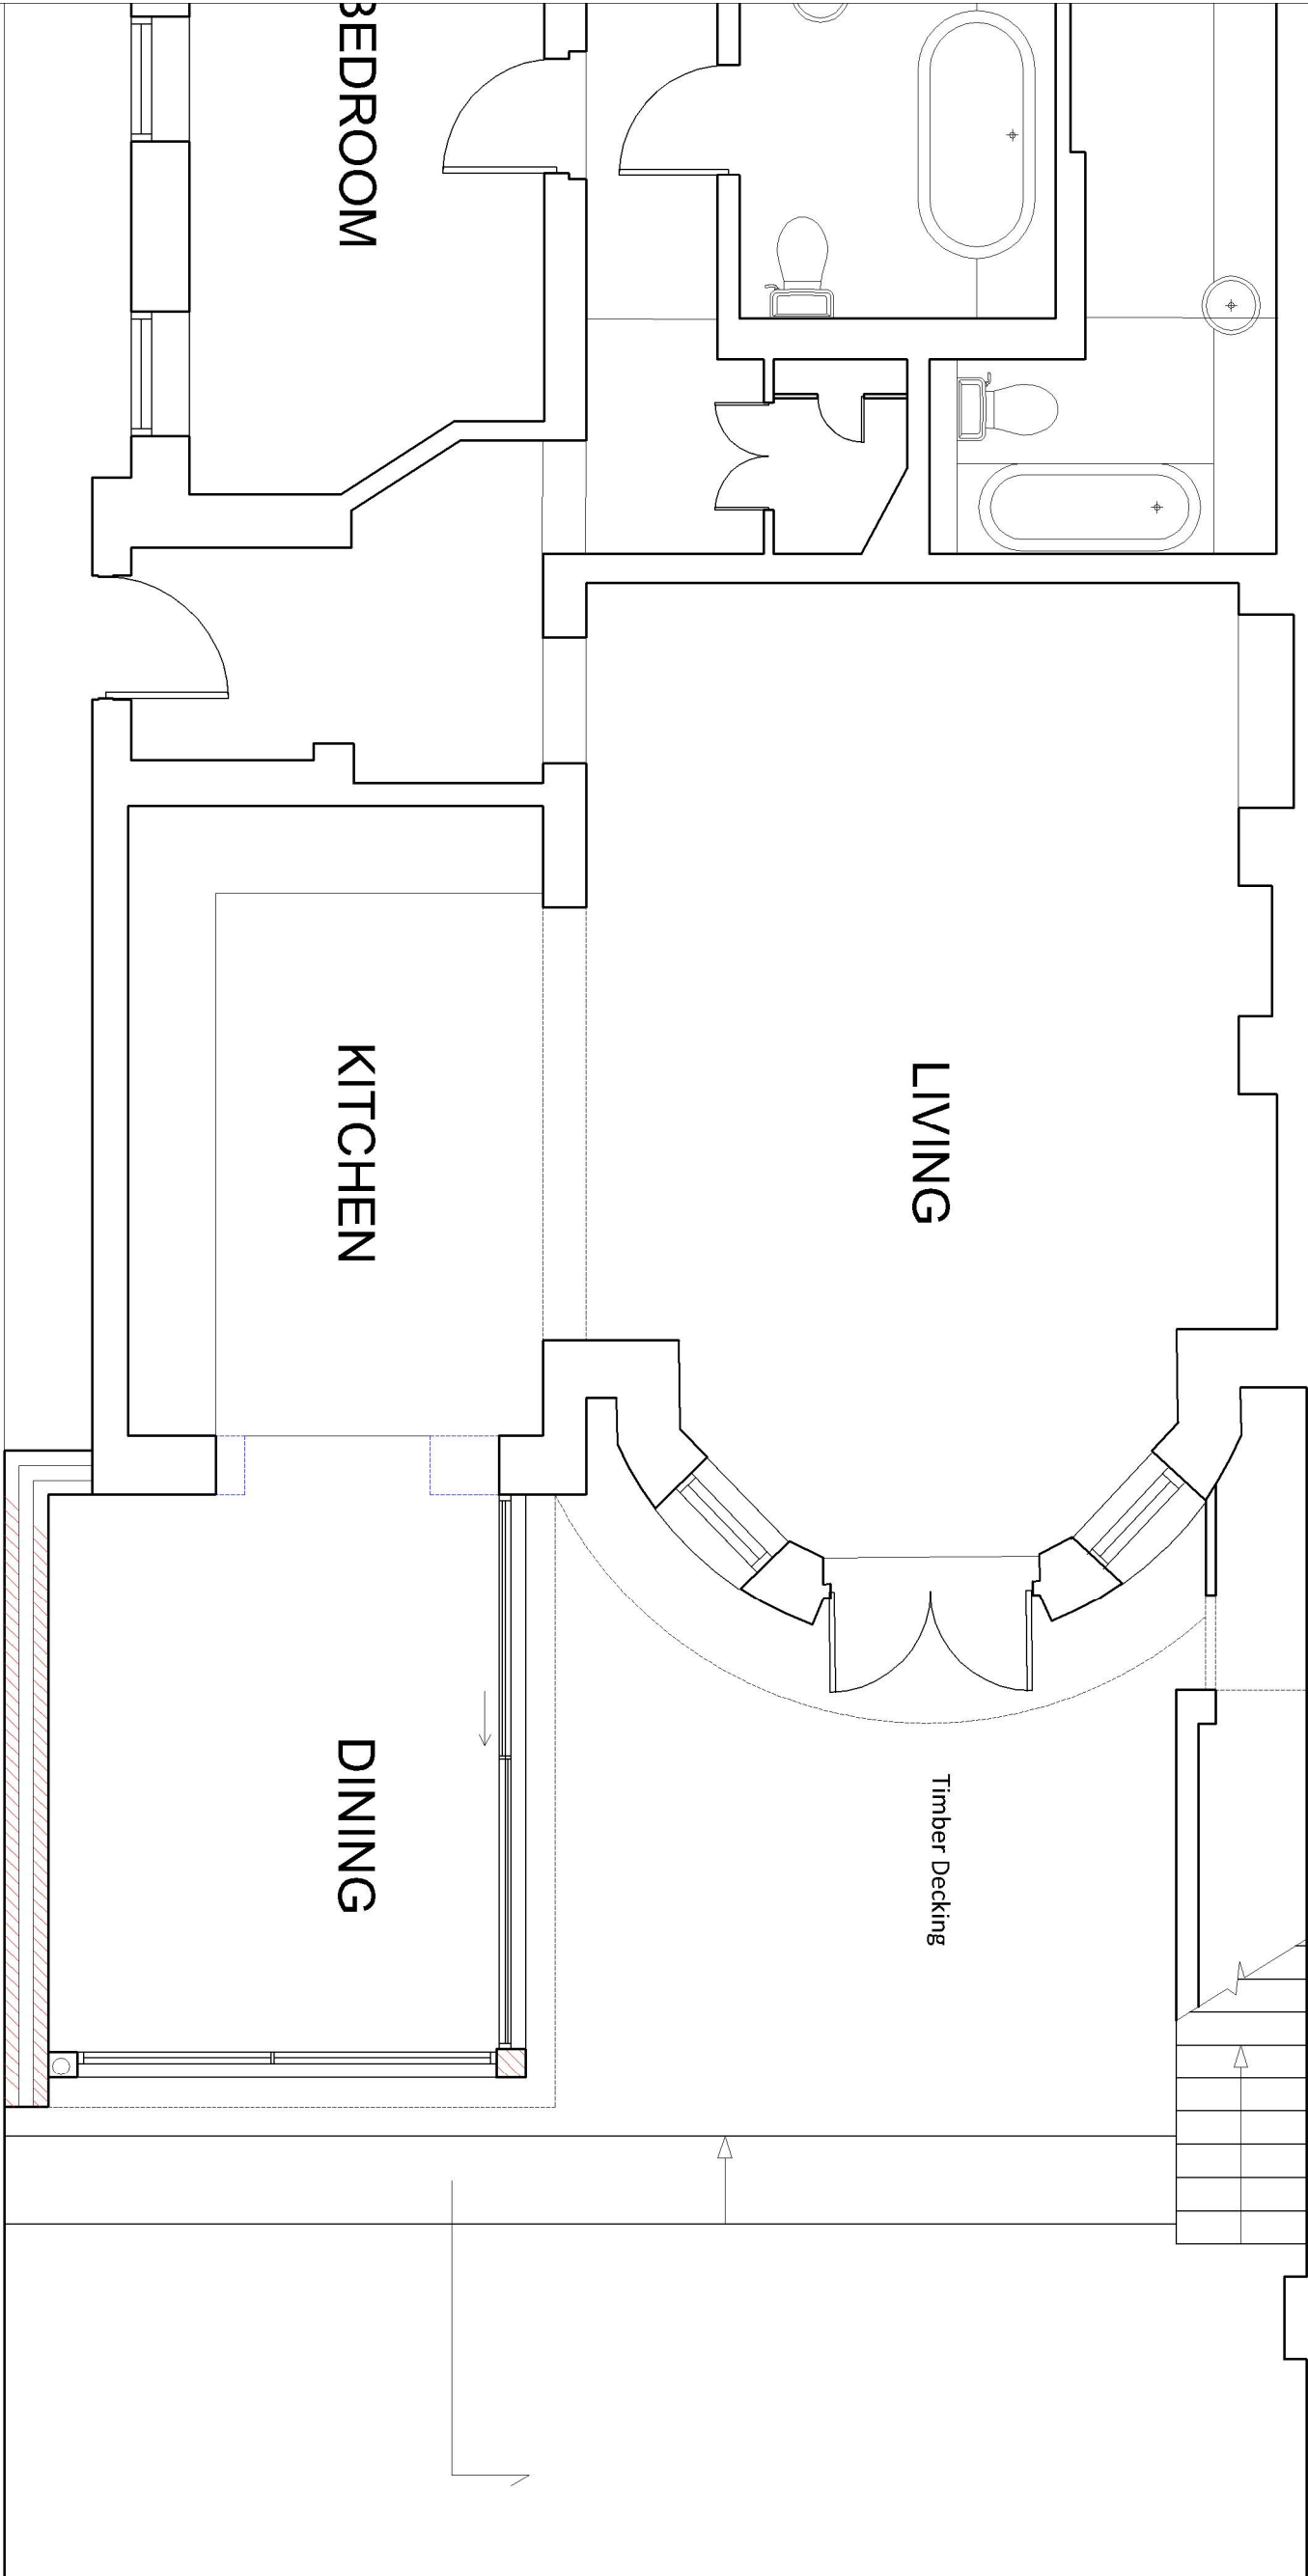

4.000

PROPOSED SINGLE STOREY REAR EXTENSION

WALLS TO BE
REMOVED

NEW WALLS

NOTES

1. Do not scale from this drawing.
2. All dimensions are in millimetres unless otherwise stated.
3. Report all drawing errors, omissions and discrepancies to the architect.

KASIA WHITFIELD DESIGN
KASIAWHITFIELD@GMAIL.COM
07785055533

JOB
9A BELSIZE SQUARE
LONDON NW3 4HT
TITLE
PROPOSED FLOOR PLAN

DATE 2018.12.12 SCALE 1:50@A3 STATUS PLANNING
PROJECT NO. DRAWING NO. REVISION

BS9/2 PP01-50

A

REVISIONS		
REV	DATE	REVISION NOTES:
A	2018.12.12	DEPTH OF THE EXTENSION REDUCED

KEY




NOTES
1. Do not scale from the drawing. 2. All dimensions are in millimeters. 3. Report all drawing errors, omissions and discrepancies to the architect.

KASIA WHITFIELD DESIGN			
KASIA WHITFIELD@GMAIL.COM 07785055555 07850555555			
JOB			
9A BELSIZE SQUARE LONDON NW3 4HT			
TITLE			
PROPOSED REAR ELEVATION			
DATE	SCALE	STATUS	
2018.12.12	1:100@A3	PLANNING	
PROJECT NO.	DRAWING NO.	REVISION	
BS9/2	PP02	A	

REVISIONS		
REV	DATE	REVISION NOTES
A	2018.12.12	DEPTH OF THE EXTENSION REDUCED

KEY

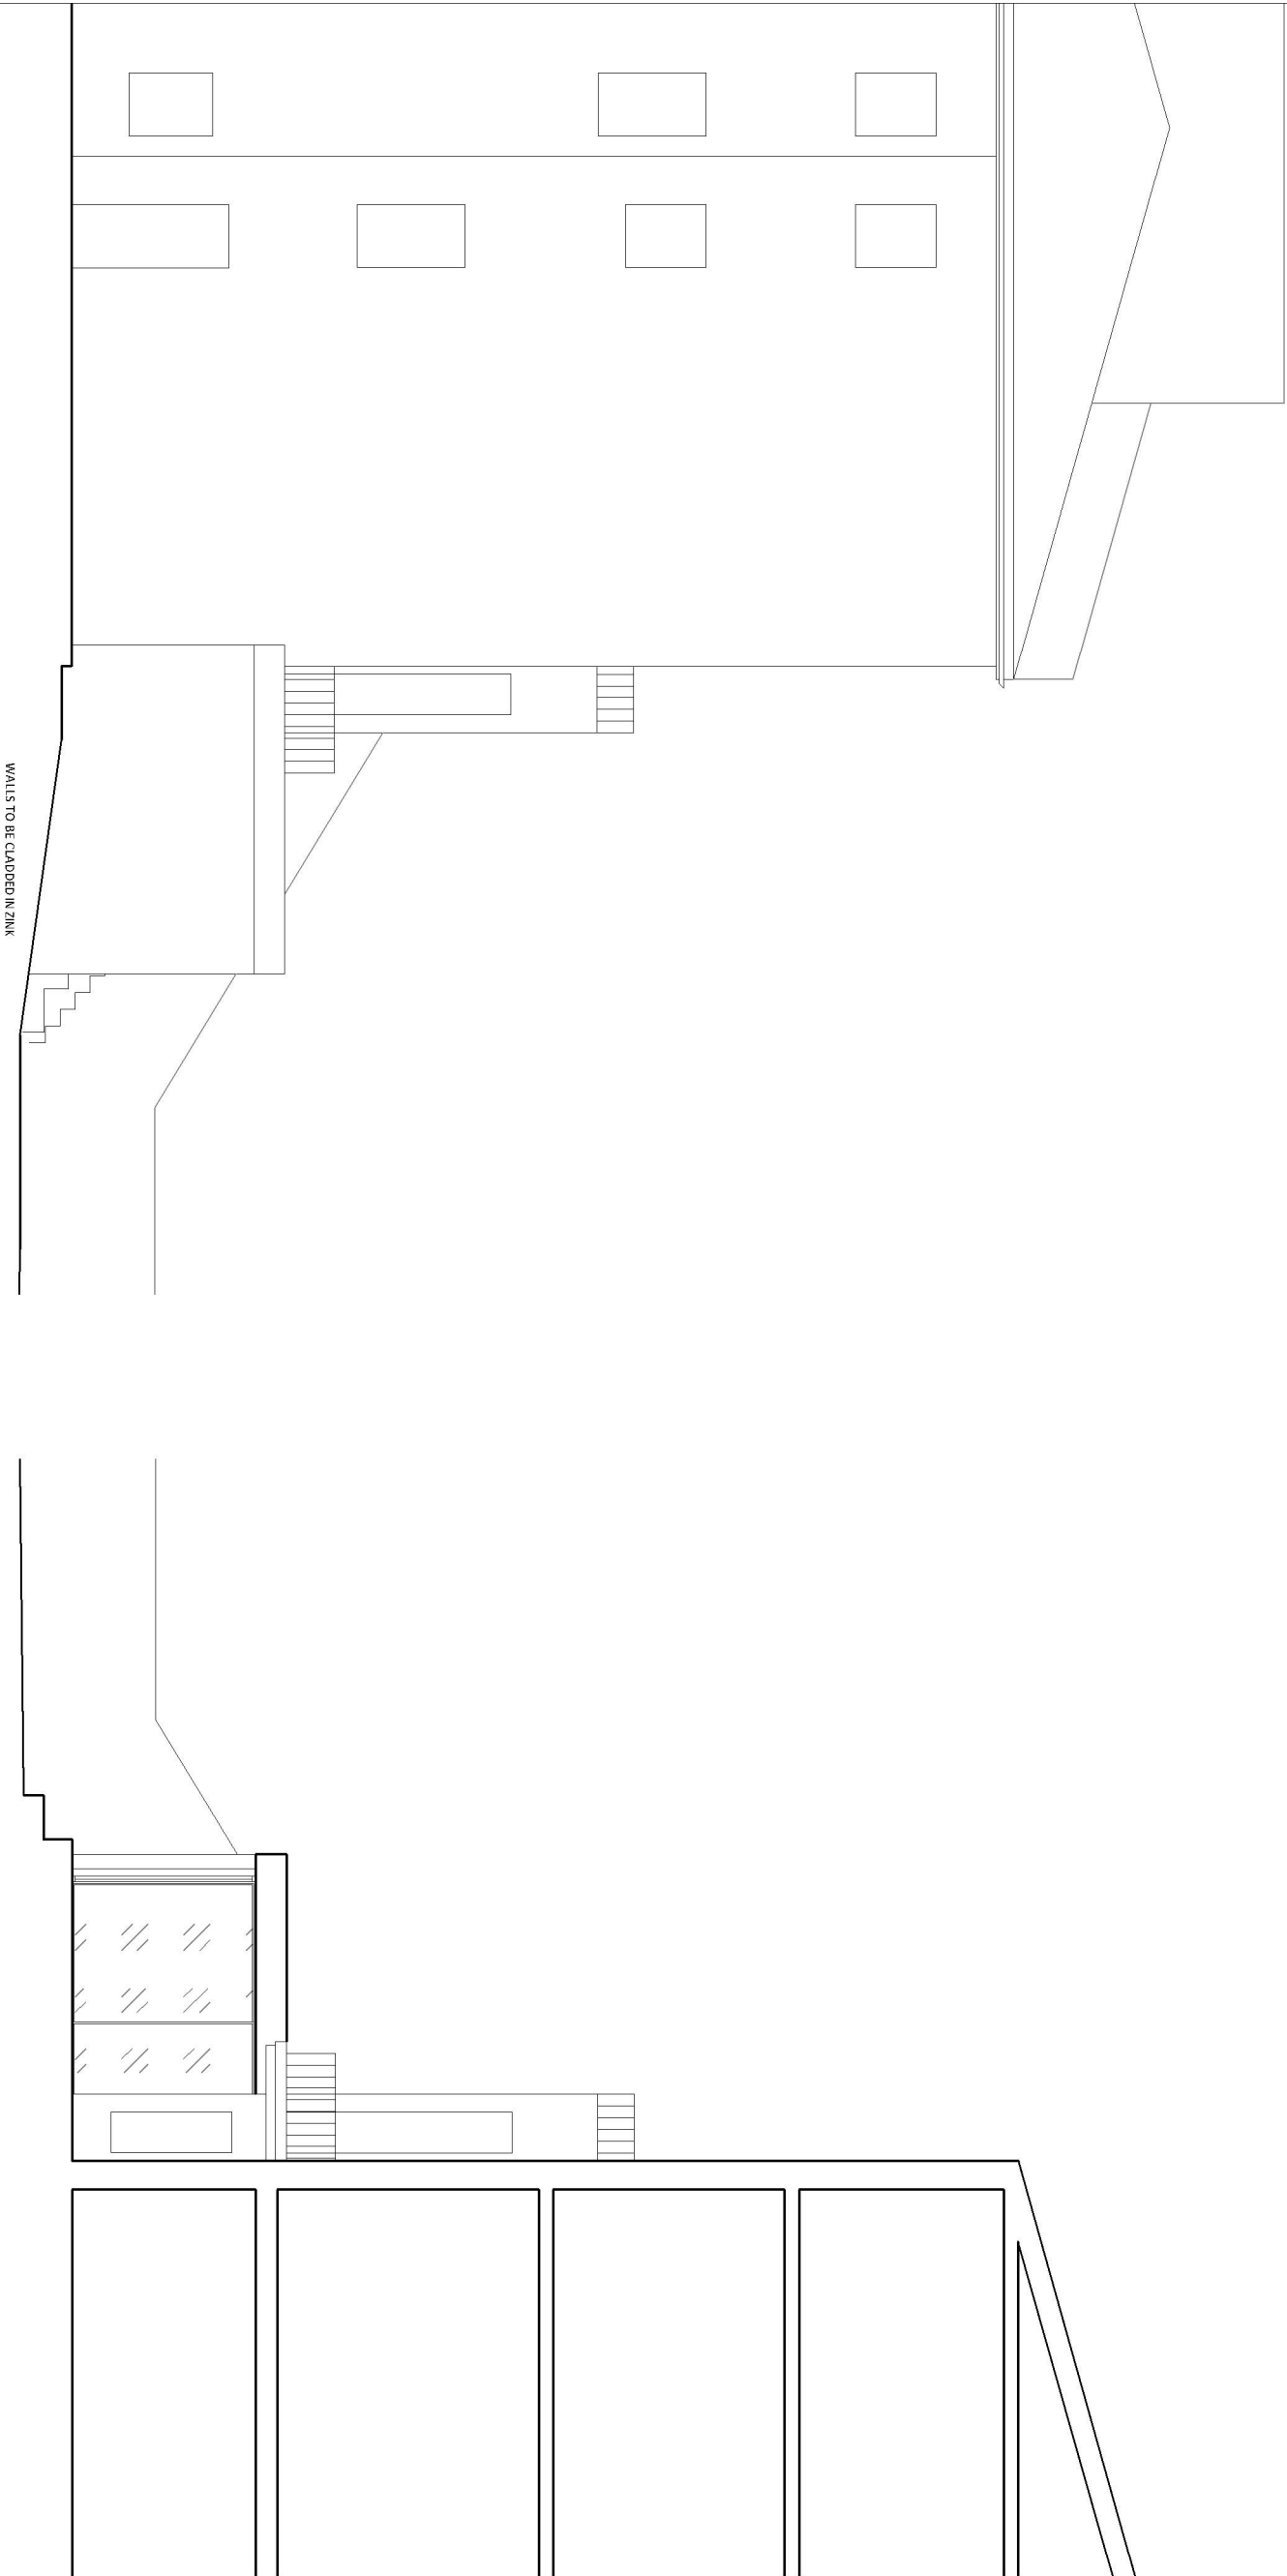

NOTES
1. Do not scale from this drawing for 1:100. The architect and client accept no responsibility for errors or omissions in this drawing.
2. Report all drawing errors, omissions and discrepancies to the architect.

KASIA WHITFIELD DESIGN

KASIAWHITFIELD@GMAIL.COM
07785055555
07785055555

JOB#

9A BELSIZE SQUARE
LONDON NW3 4HT

TITLE
PROPOSED SIDE ELEVATIONS (WEST & EAST)


DATE	SCALE	STATUS
2018.12.12	1:100@A3	PLANNING
PROJECT NO.	DRAWING NO.	REVISION
BS9/2	PP03	A

REVISIONS

REV DATE REVISION NOTES:

A 2018.12.12 DEPTH OF THE EXTENSION REDUCED

KEY

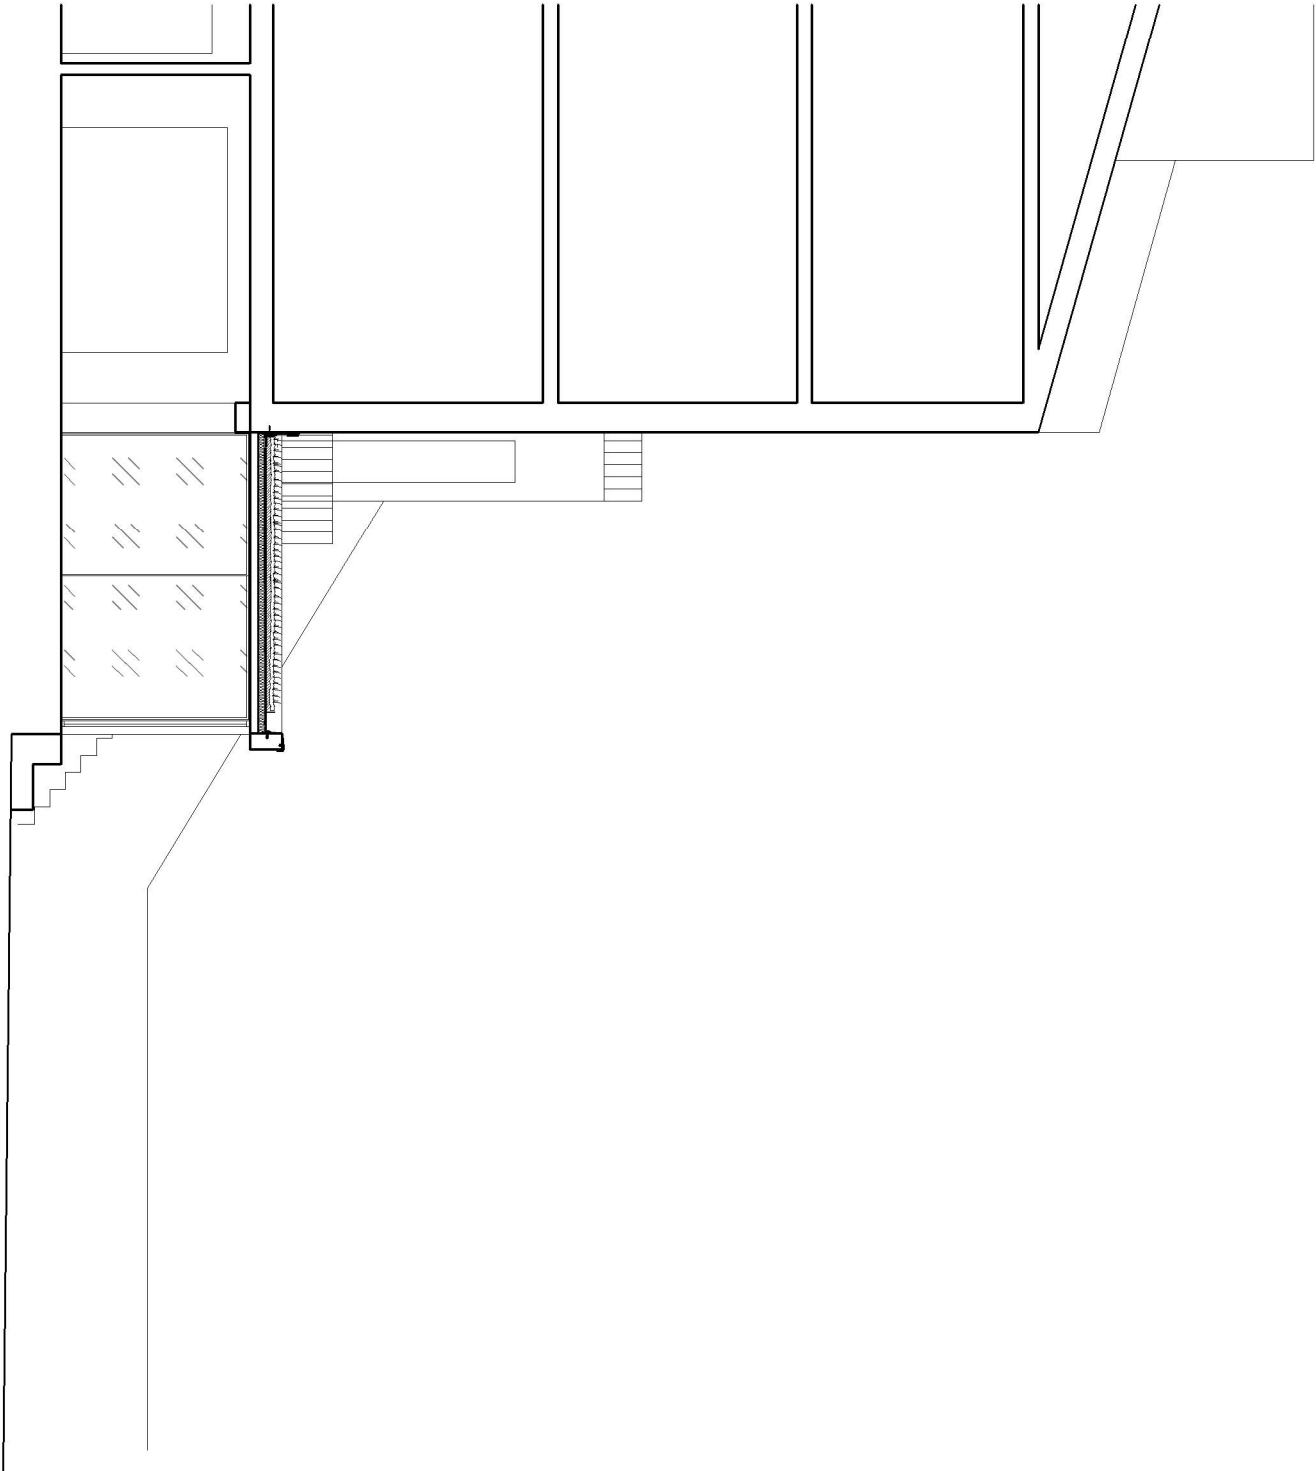

NOTES

1. Do not scale from this drawing.
2. All dimensions are in millimeters unless otherwise stated.
3. Report all drawing errors, omissions and discrepancies to the architect.

KASIA WHITFIELD DESIGN


KASIAWHITFIELD@GMAIL.COM
07785055555
07785055555

JOB

9A BELSIZE SQUARE
LONDON NW3 4HT

TITLE
PROPOSED SECTION

DATE	SCALE	STATUS
2018.12.12	1:100@A3	PLANNING
PROJECT NO.	DRAWING NO.	REVISION
BS9/2	PP04	A

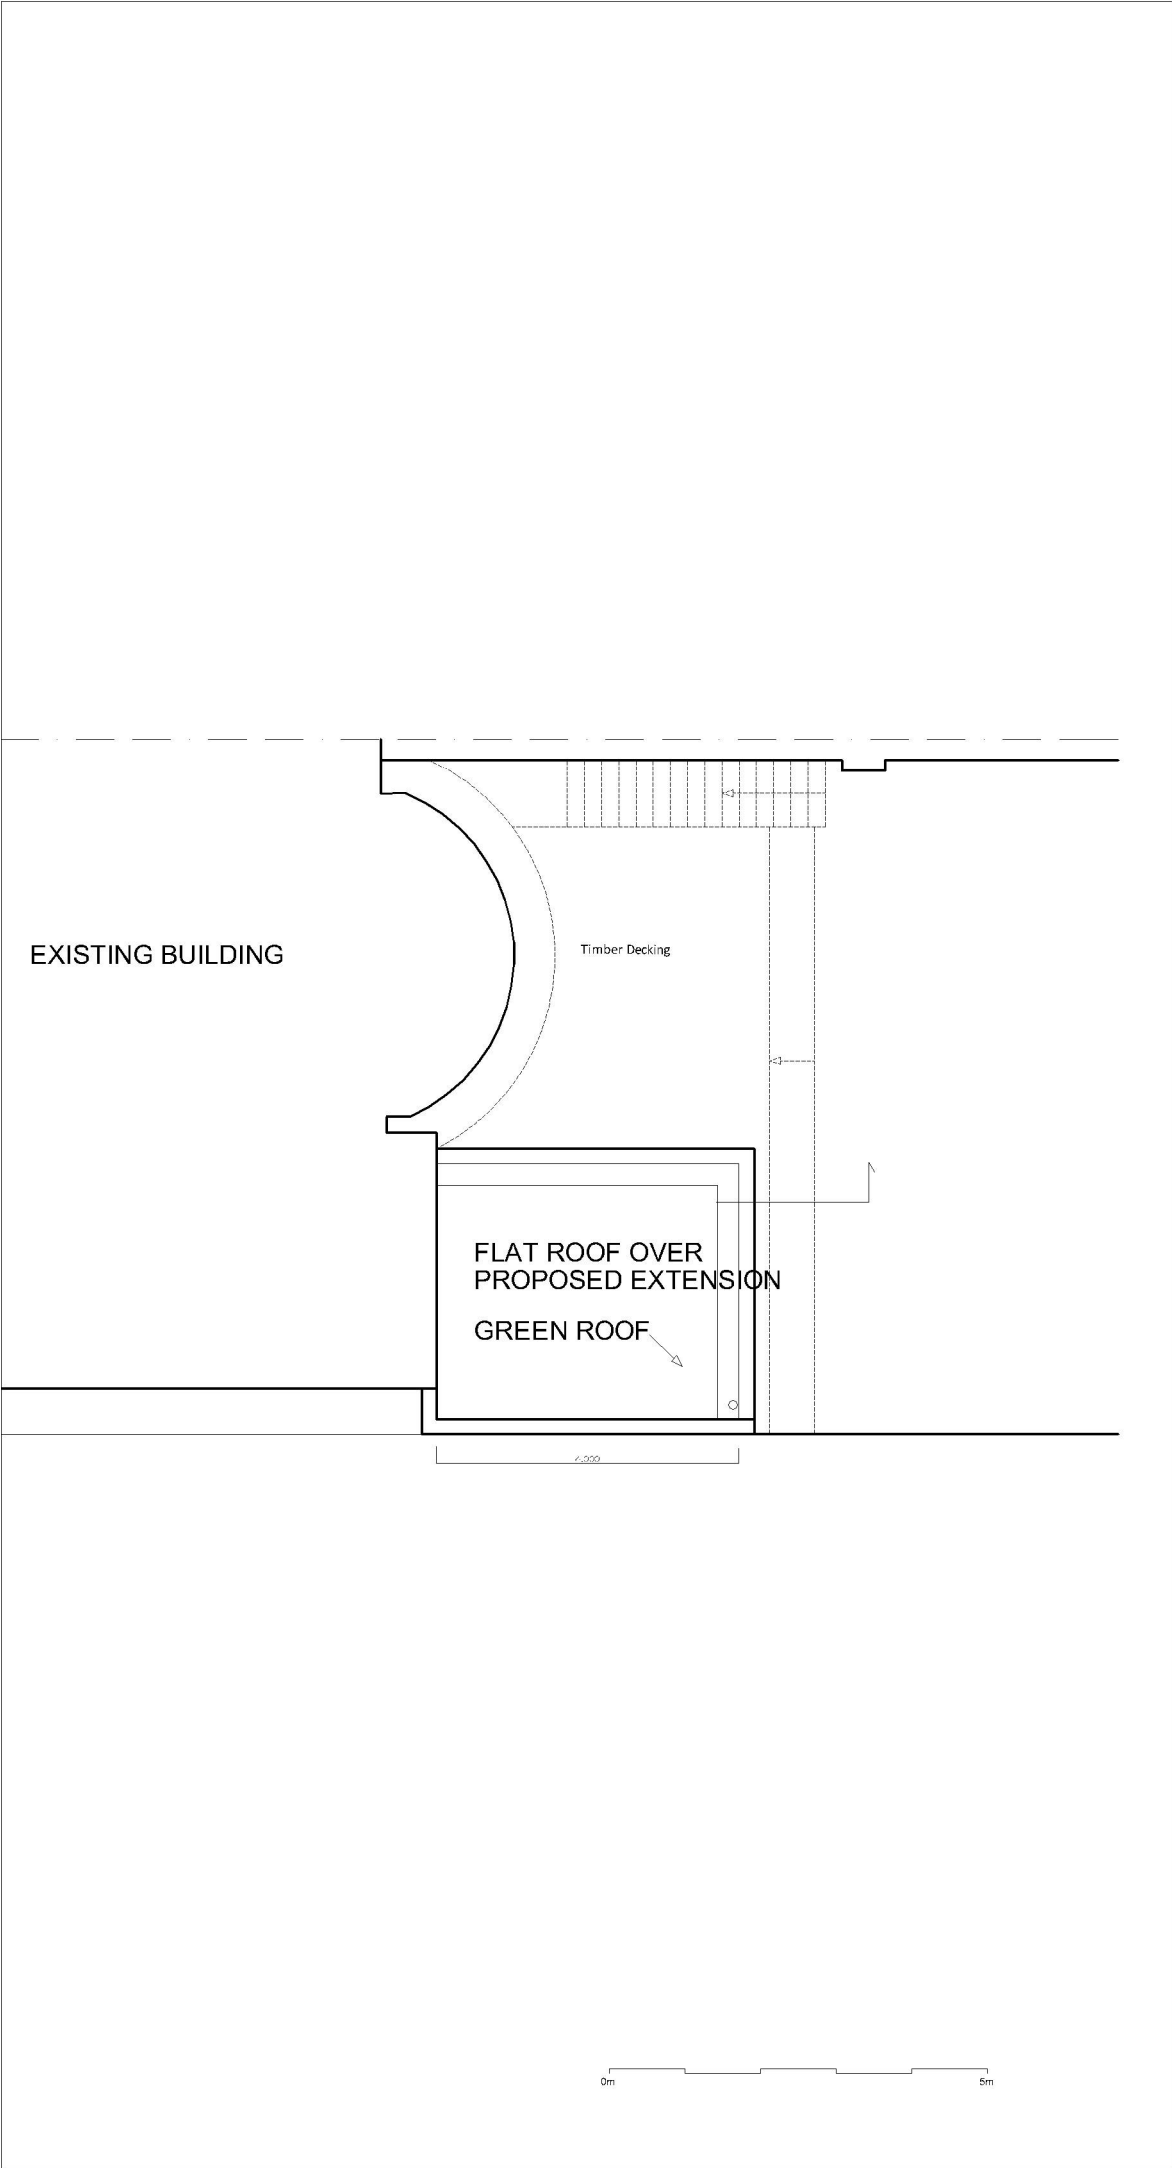

REVISIONS		
REV	DATE	REVISION NOTES:
A	2018.12.12	DEPTH OF THE EXTENSION REDUCED
KEY		
NOTES		
<div>1. Do not scale from this drawing.</div> <div>2. All dimensions to be checked on site by the contractor and such dimensions to be his or her responsibility.</div> <div>3. Report all drawing errors, omissions and discrepancies to the architect/designer.</div>		
KASIA WHITFIELD DESIGN		
<div>KASIAWHITFIELD@GMAIL.COM</div> <div>T: 020 76889604</div> <div>M: 07985035333</div>		
JOB		
9A BELSIZE SQUARE LONDON NW3 4HT		
TITLE		
PROPOSED ROOF		
DATE	SCALE	STATUS PLANNING
2018.12.12	1:50@A4	
PROJECT NO.	DRAWING NO.	REV
BS9/2	PP05	A