





81 Hill Way - view of front elevation



81 Hill Way - view of rear elevation

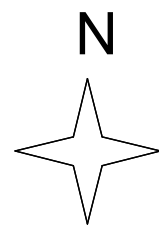

© Crown Copyright and database rights 2016 OS 100035409
 Reproduction in whole or in part is prohibited
 without the prior permission of Ordnance Survey.

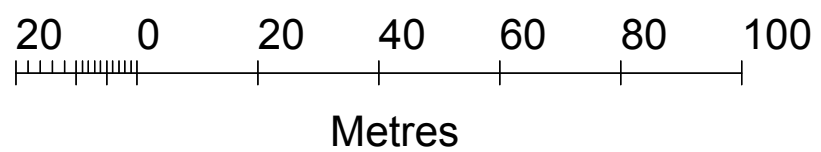

Site Map

81 Hill Way N6 6AB

Drawn By RR
 Scale 1:1250 - A3
 Status

Paul Archer Design Ltd

Issue Notes

Date

103 Farringdon Road London EC1R 3BS Tel. 020 3668 2668

785.000

paul archer
 design

www.paularcherdesign.co.uk