


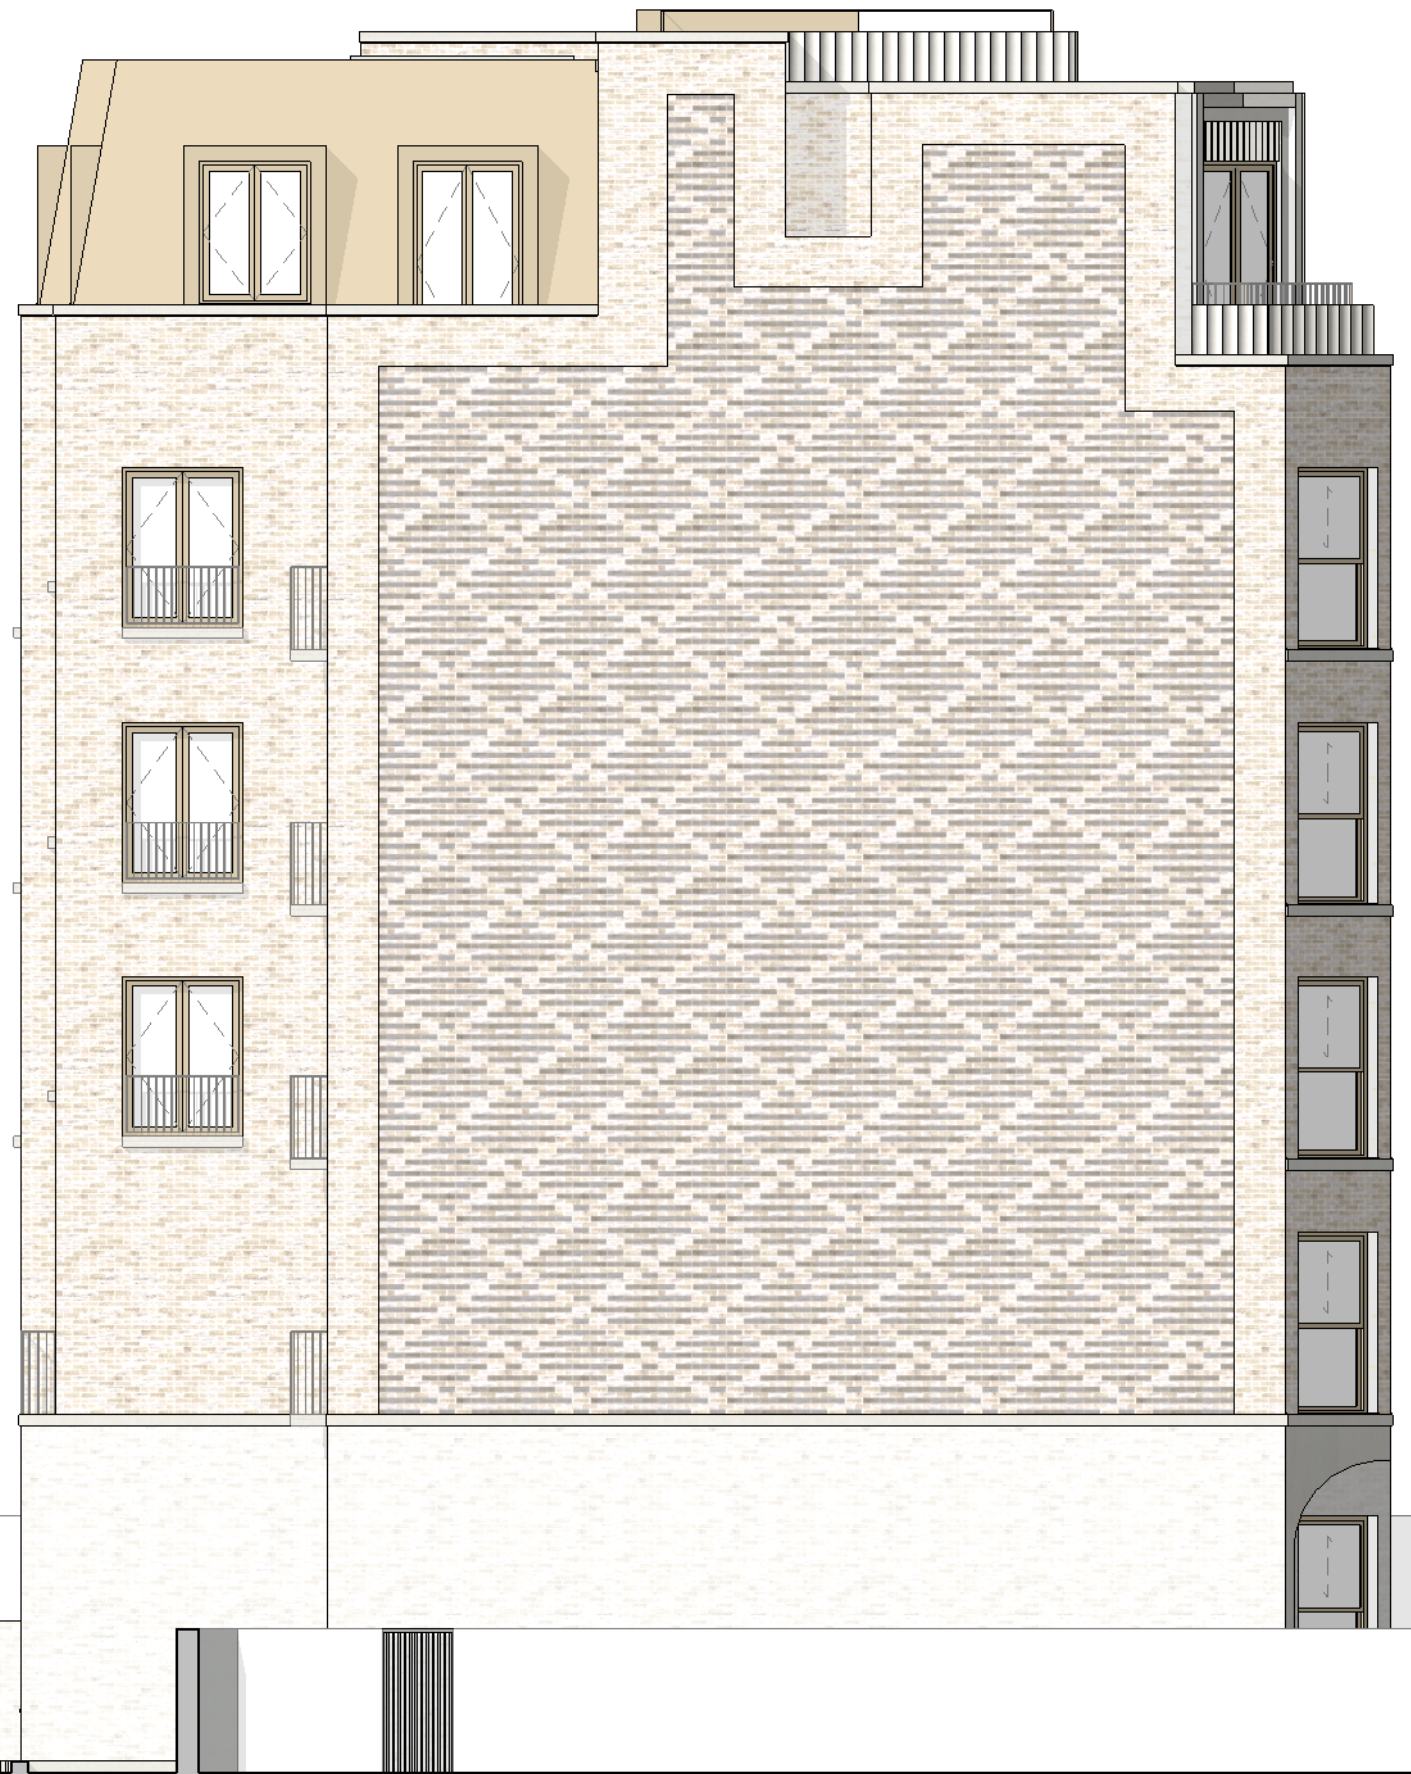


West Elevation



South Elevation

Do not scale from this drawing. Verify all dimensions on site. Drawing should be read in conjunction with information from all other design consultants and contractors. All drawings in digital format are for reference only, paper copies are available on request.

FOR PLANNING
© Maccreanor Lavington Ltd.

 

MaccreanorLavington

77 Bastwick Street,
London, EC1V 3PZ

t +44 (0)20 7336 7353
e uk@ml-architects.com

Project
St John's Wood Park

Title: South and West Elevations

Scale: 1 : 100 @ A3 Date: February 2018

MLUK-673-A-P-XX-3201-R03