



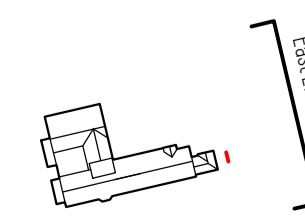

1 - EAST ELEVATION

Revisions		Revisions				Revisions					
Rev	Date	By	Description	Checked	Approved	Rev	Date	By	Description	Checked	Approved
P1	17.01.19	RS	For Information	JM	RH						
P2	24.01.19	TS	Further Information	JM	RH						
P3	25.01.19	TS	Amended Description	JM	RH						

Key	
	Proposed Estate Agent Boards
	Site Hoarding Boards

 

A1
A3

Client Sign Off	Architect / Originator: Forse Hartley	Unit G182, Stamford Works, 3 Gillet Street, London N16 8JH Tel: +44 (0)207 241 7481 Email: studio@stahartley.com	Do not scale. All dimensions to be checked on site. This drawing is copyright.
	Client: Platinum Land	8 Quagga House, 1 Duke of York Square, Kings Road, London, SW3 4LY	Date of Origin: 28.11.17
	Project: Belsize Park Firestation		Drawn By: ABF
	Drawing Title: Proposed Estate Agent Board Signage, East Elevation, Board 1		Scale: 1:100
	Drawing Number: BFS THA PR SK 044 P3		Revision: Planning