

NOTES

NOTE 1

EXISTING SKIRTING BOARDS, ARCHITRAVES & MOULDINGS MADE-GOOD / REDECORATED. WHERE NECESSARY NEW MOULDINGS TO BE INSTALLED IN REPLACE OF EXISTING (FORMATION OF NEW OPENINGS/INFILLS AND/OR REPLACEMENT OF DAMAGED PARTS), STYLE & PROFILE TO MATCH EXISTING.

NOTE 2

NEW OPENINGS / ADJUSTMENTS WITHIN EXISTING WALLS TO BE CARRIED OUT WITH BOTH CARE AND ATTENTION

NOTE 3

EXISTING WINDOWS AND ASSOCIATED SURROUNDS TO BE RETAINED & REFURBISHED (WHERE REQUIRED).

NOTE 4

EXISTING IRONMONGERY TO BE REPLACED WITH NEW, WITH SPECIAL CARE TAKEN TO EXISTING DOORSETS (LEAF & ASSOCIATED ARCHITRAVES).

NOTE 5

WHERE NOTED, EXISTING FIREPLACE & ASSOCIATED SURROUND REFURBISHED.

NOTE 6

WHERE APPLICABLE PROPOSED PARTITION TO ACCOMMODATE EXISTING DOOR DIMENSIONS OF RELOCATED DOORSET. DOOR TO BE REFURBISHED / MADE-GOOD AS APPROPRIATE. NEW ARCHITRAVES & LININGS TO MATCH EXISTING AS DETAILED.

NOTE 7

EXISTING SANITARYWARE & KITCHEN ACCOMMODATION REMOVED & REPLACED WITH NEW. PROPOSED SERVICE RUNS TO ALIGN WITH EXISTING

NOTE 8




PROPOSED JOINERY TO SIT BELOW CEILING / CORNICE LINE TO MAINTAIN ROOM PROPORTIONS, APPROX. 300 - 400MM

NOTE 9

EXISTING FLOOR BOARD TO BE RETAINED AND INFILL NEW TO MATCH EXISTING WHERE NECESSARY

NOTE 10

NEW PARTITIONS TO BE CAREFULLY ERECTED TO ENSURE EXISTING AND NEW BLEND IN SEAMLESSLY

  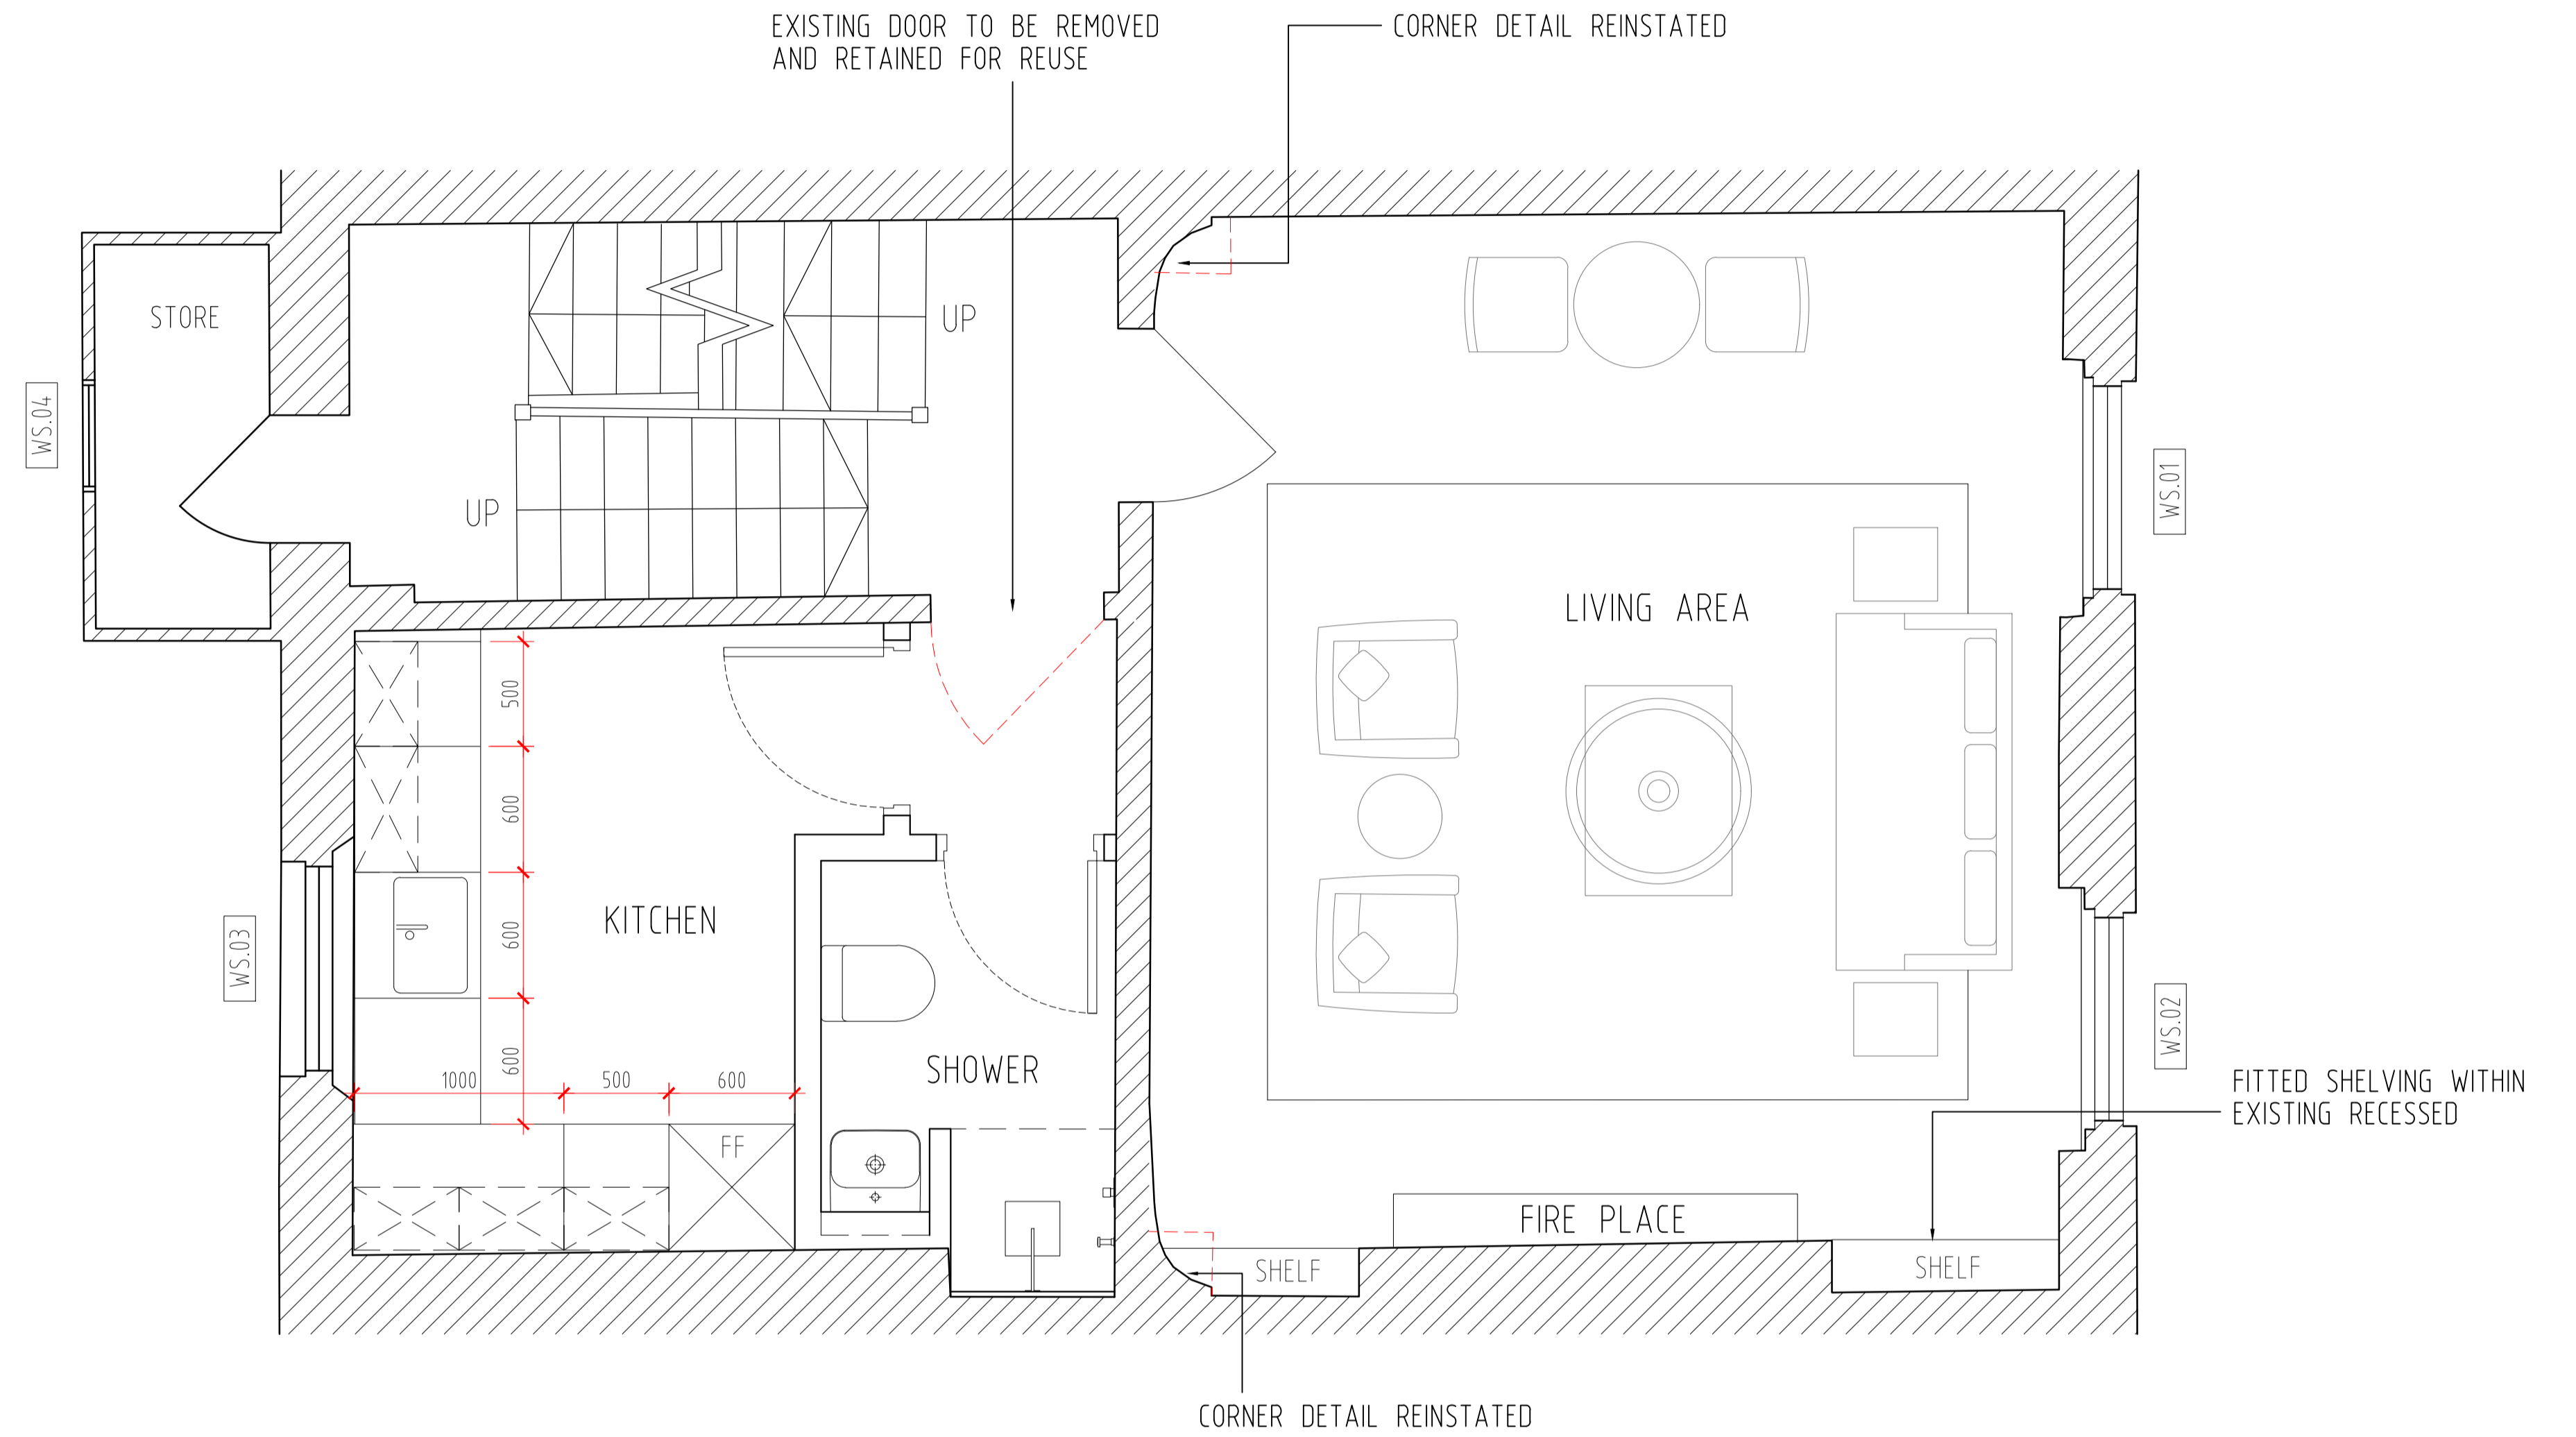

PROPOSED SECOND FLOOR PLAN



Disclaimer
© This drawing is the copyright of Rigby & Rigby and may not be reproduced or used except by written permission.

If you notice any discrepancies between drawings/information supplied by Rigby & Rigby and drawings/information supplied by other consultants or specialist sub-contractors, please notify Rigby & Rigby immediately detailing the discrepancies which have been identified.

Do not scale, use given dimensions only, please read this drawing in conjunction with the specification. All site dimensions to be checked prior to fabrication.

Revisions
A 06.02.2019 Floor plan updated as per the Case Officer's comment

London
T: +44 (0)20 3418 0446
E: enquiries@rigbyandrigby.com

80 Brook Street, Mayfair,
London, United Kingdom
W1K 5EG

Reg in England & Wales No. 5884731

Country
T: +44 (0)1789 610010
E: enquiries@rigbyandrigby.com

Bridgeway House, Bridgeway,
Stratford Upon Avon,
United Kingdom CV37 6YX

Company VAT No. 293890553

Job Title	54 Huntley Street, Holborn Proposed Second Floor Plan
Drawing Title	
Job Number	163
Drawing Number	253 REV - A
Drawn by	
Scale	1:25 @ A1
Status	PRELIMINARY

RIGBY & RIGBY

RIBA

www.rigbyandrigby.com