




EXISTING THIRD FLOOR PLAN

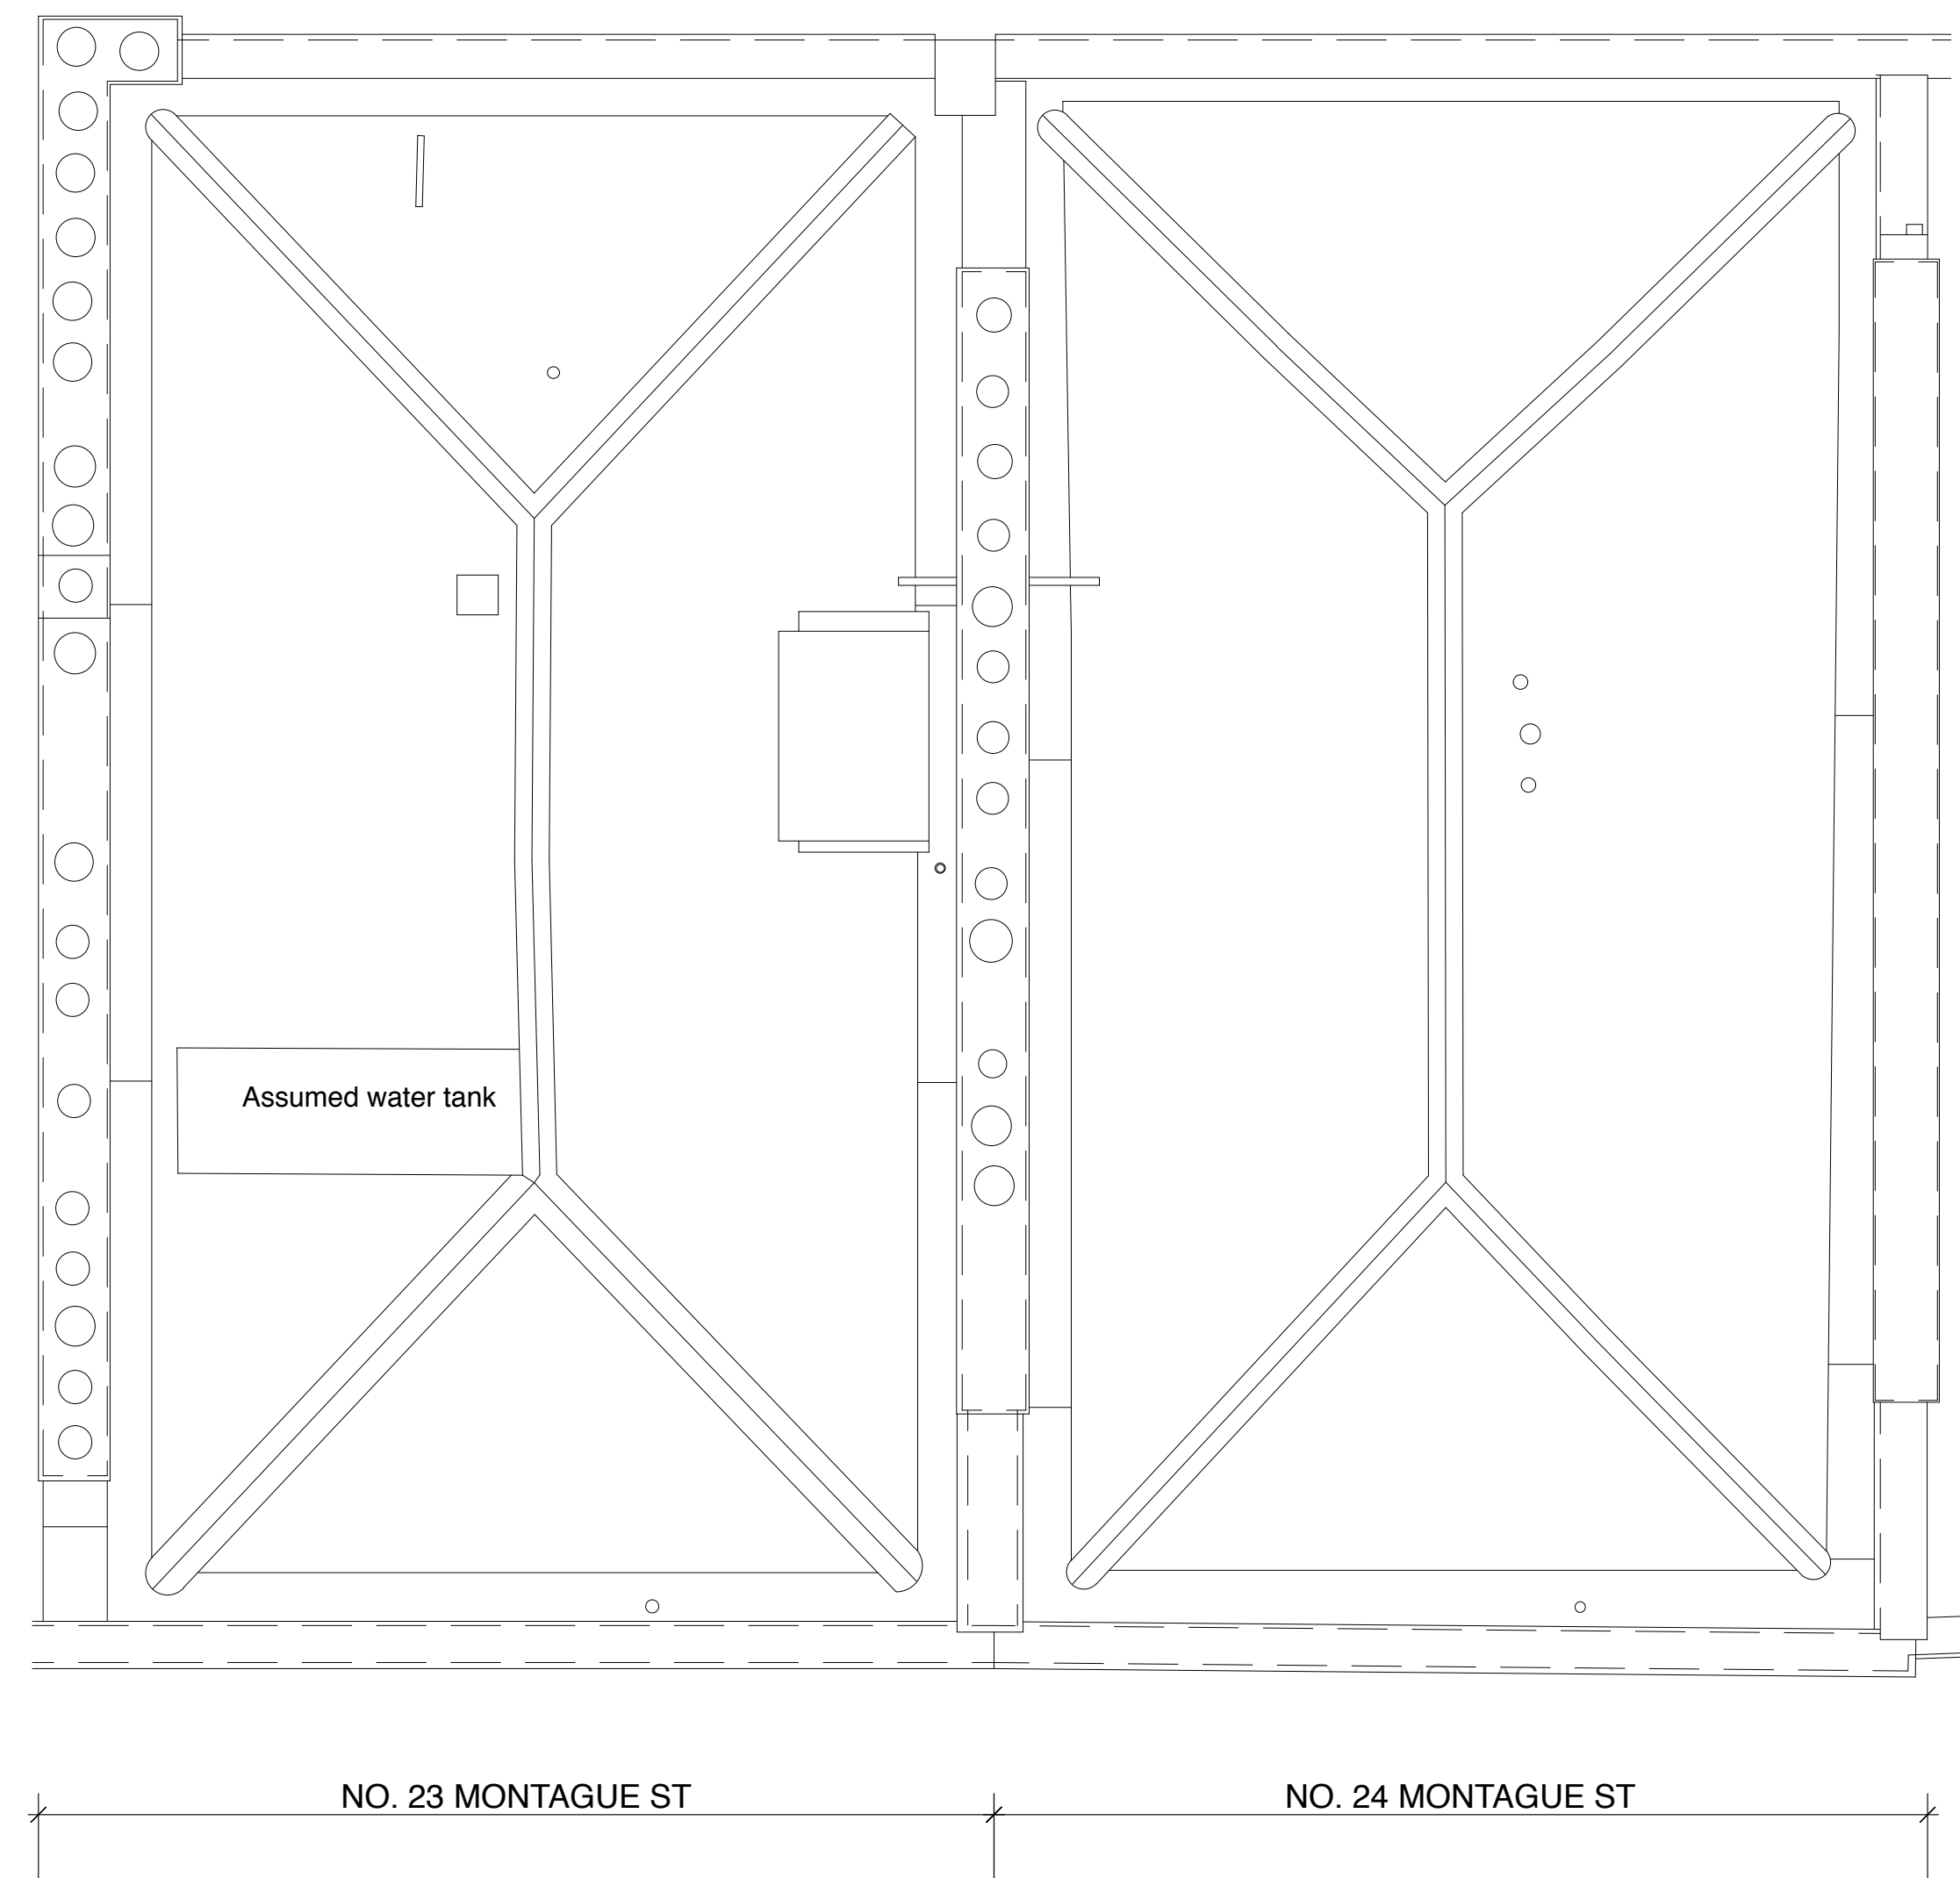

EXISTING ROOF PLAN

GENERAL NOTES:
DO NOT SCALE FROM THIS DRAWING.
ALL DIMENSIONS MUST BE CHECKED ON SITE AND ANY DISCREPANCIES VERIFIED WITH THE ARCHITECT.

CLIENT

THE BEDFORD ESTATES

JOB TITLE

23-24 MONTAGUE ST
LONDON
WC1B 5BH

DRAWING TITLE

EXISTING PLANS
THIRD FLOOR
AND ROOF

SCALE	DATE
1:50@A1 1:100@A3	01.19

FT|ARCHITECTS

Hamilton House
Mabledon Place
Bloomsbury
WC1H 9BB
020 7953 0388
www.ftarchitects.co.uk

DRAWING No.	REVISION
333_01_03	

