




Front Elevation

Scale: 1:100



Side Elevation

Scale: 1:100

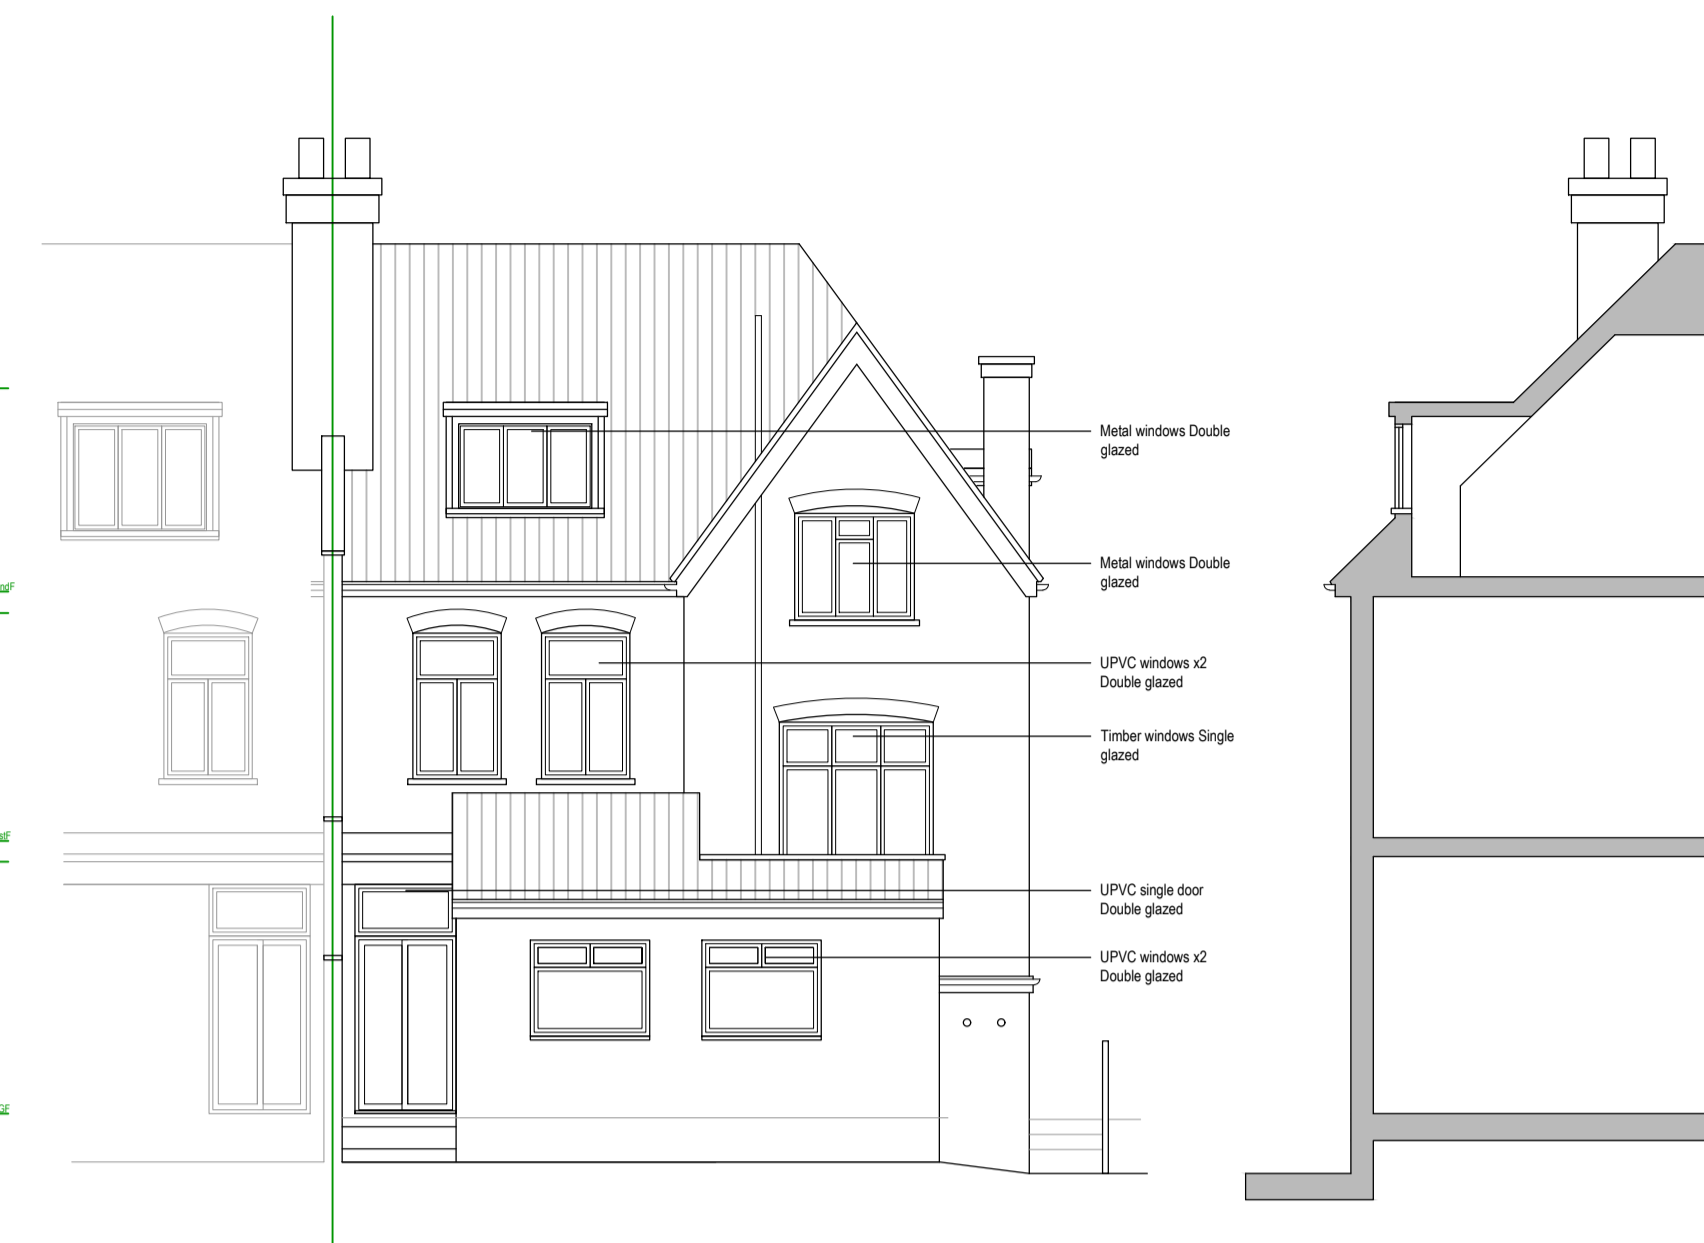

Rear Elevation

Scale: 1:100

Dormer Section


Scale: 1:100

Timber window single glazed
Timber window single glazed
Timber window single glazed
Metal windows Double glazed
Metal windows Double glazed
UPVC windows x2 Double glazed
Timber windows Single glazed
UPVC single door Double glazed
UPVC windows x2 Double glazed

Dexter Building Design Ltd
Unit 5, Victoria Grove
Bedminster
Bristol, BS3 4AN
Tel: 01172 448 465
E: Enquiries@dexterdesigns.co.uk
www.Dexterdesigns.co.uk


**Proposed Replacement of Rear Extension
& Internal Modeling**

8 Crediton Hill, West Hampstead
London, NW6

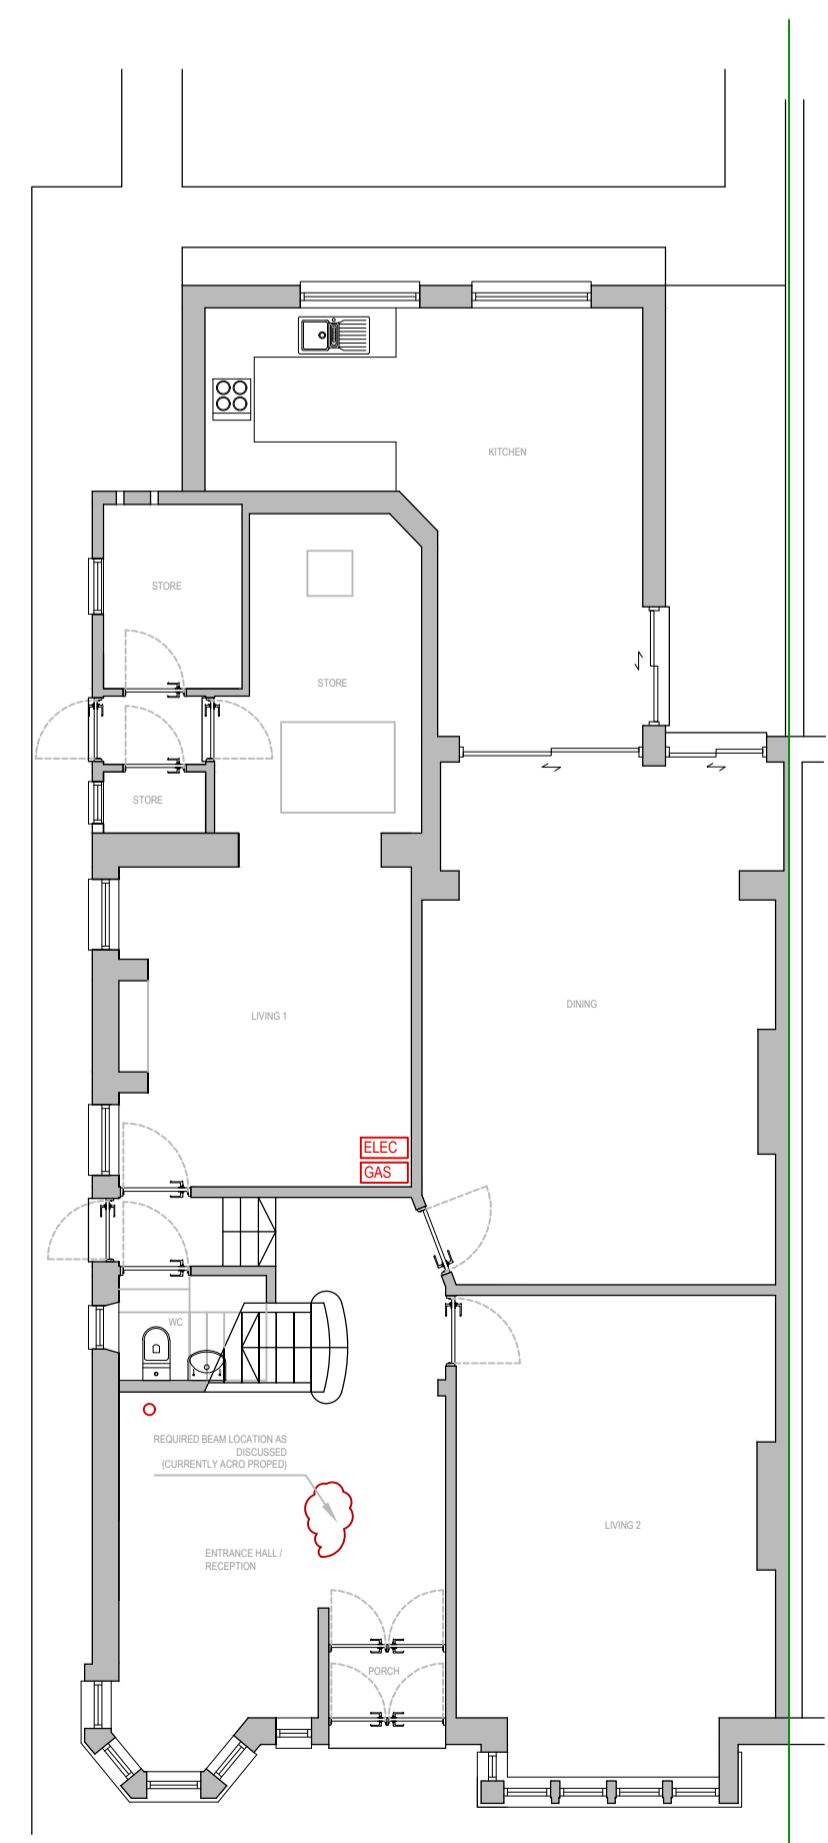


Ground Floor Plan

Scale: 1:100

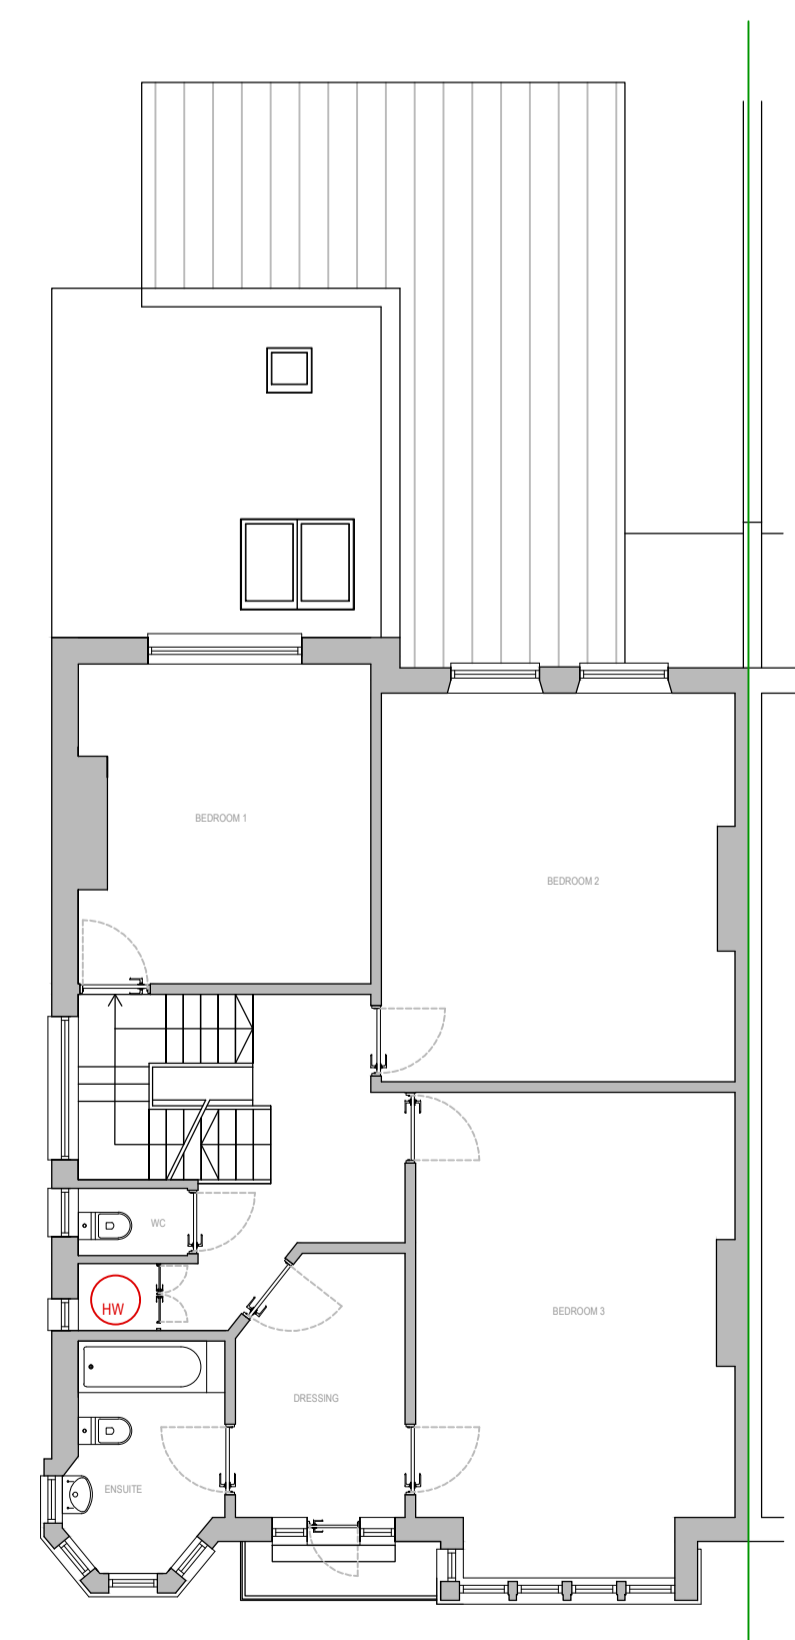


First Floor Plan

Scale: 1:100

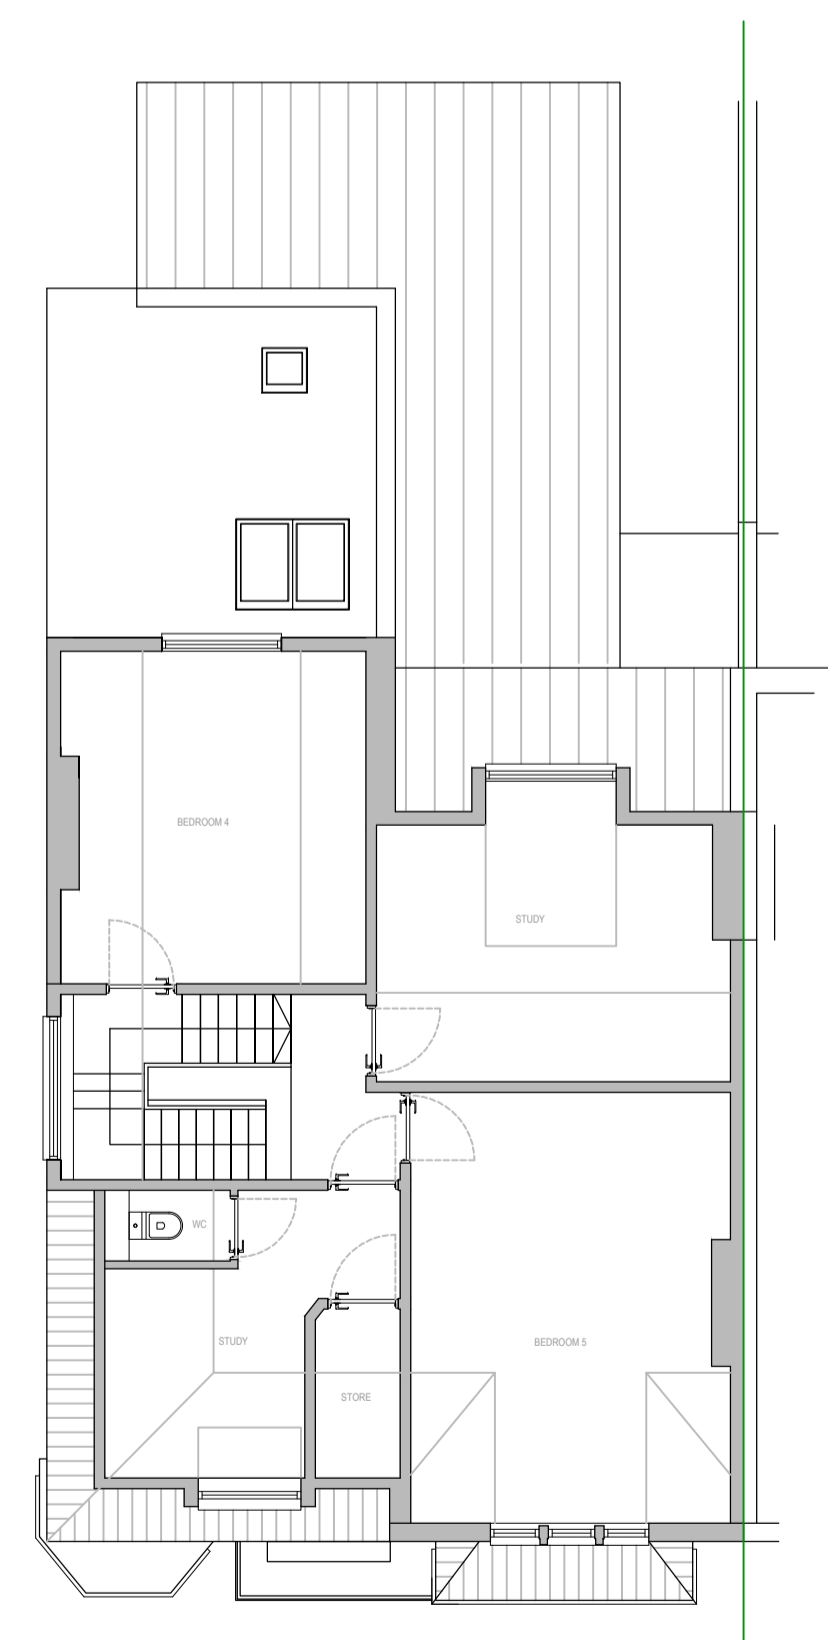


Second Floor Plan

Scale: 1:100

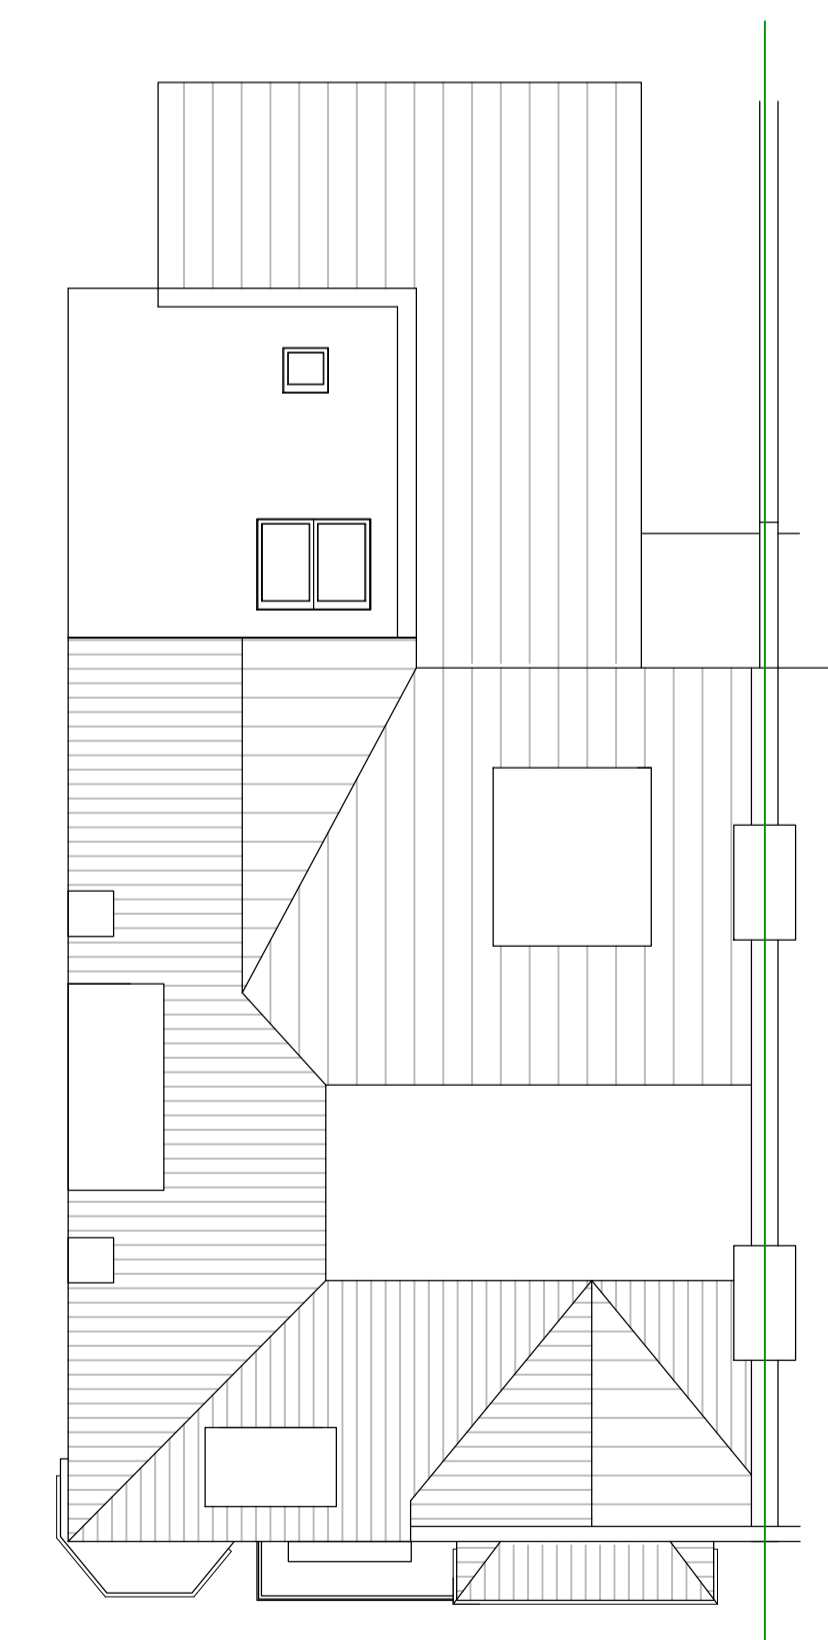

Roof Plan

Scale: 1:100

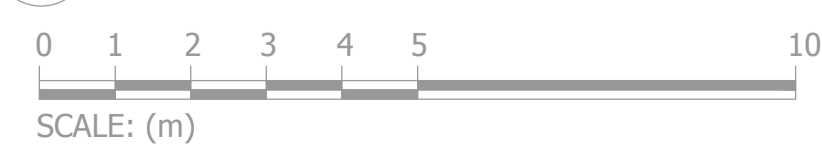

SCALE: (m)

This drawing is for planning purposes only.
Responsibility is not accepted for errors made by others
scaling from these plans. All construction information
should be taken from figured dimensions only.
This drawing is copyright © DEXTER, Building Design
Ltd. 2018. All rights reserved.

**PRELIMINARY
DRAWING
NOT FOR
CONSTRUCTION**

Revision no.

Project No. 1094

Cad File 1094_V1.4.dwg

Drawn SCS

Checked

Date May 2018

Scale As shown @ A1

Title/No.

Existing Layout

A101