

**Proposed Replacement of Rear Extension
& Internal Modeling**
8 Crediton Hill, West Hampstead
London, NW6

This drawing is for planning purposes only.
Responsibility is not accepted for errors made by others
scaling from these plans. All construction information
should be taken from figured dimensions only.
This drawing is copyright © DEXTER Building Design
Ltd. 2018. All rights reserved.

**PRELIMINARY
DRAWING
NOT FOR
CONSTRUCTION**

Revision no.
Rev A 29.10.18 Dormer window amended

Project No. 1094

Cad File 1094_V1.4.dwg


Drawn SCS

Checked


Date May 2018

Scale As shown @ A3
Title/No.

Proposed Layout

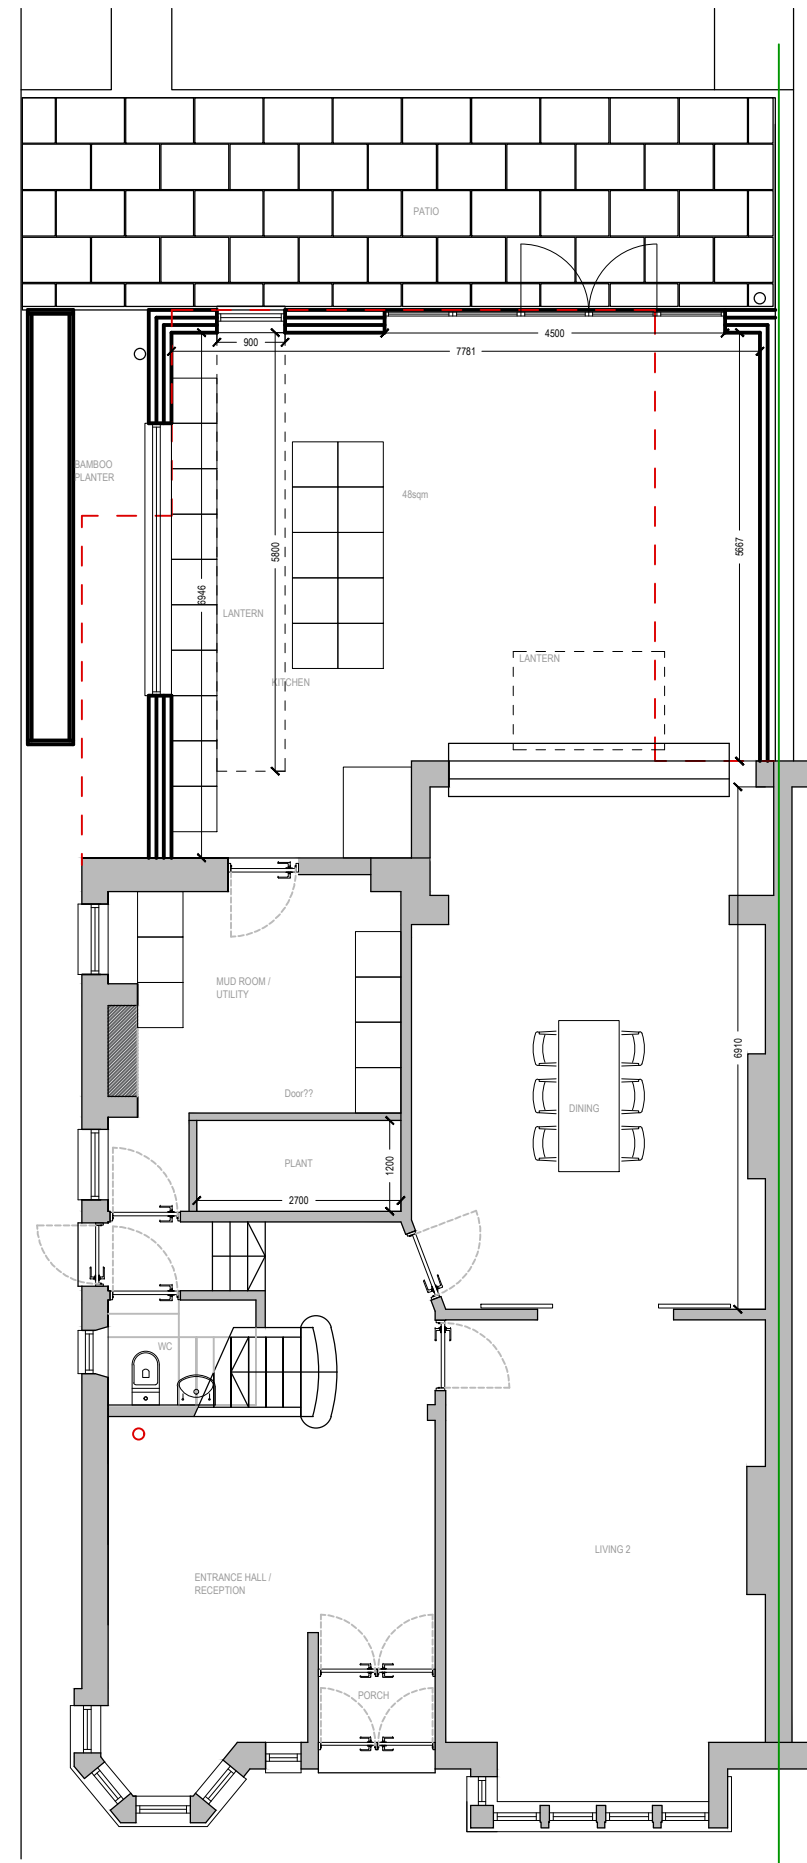

Ground Floor Plan
Scale: 1:100

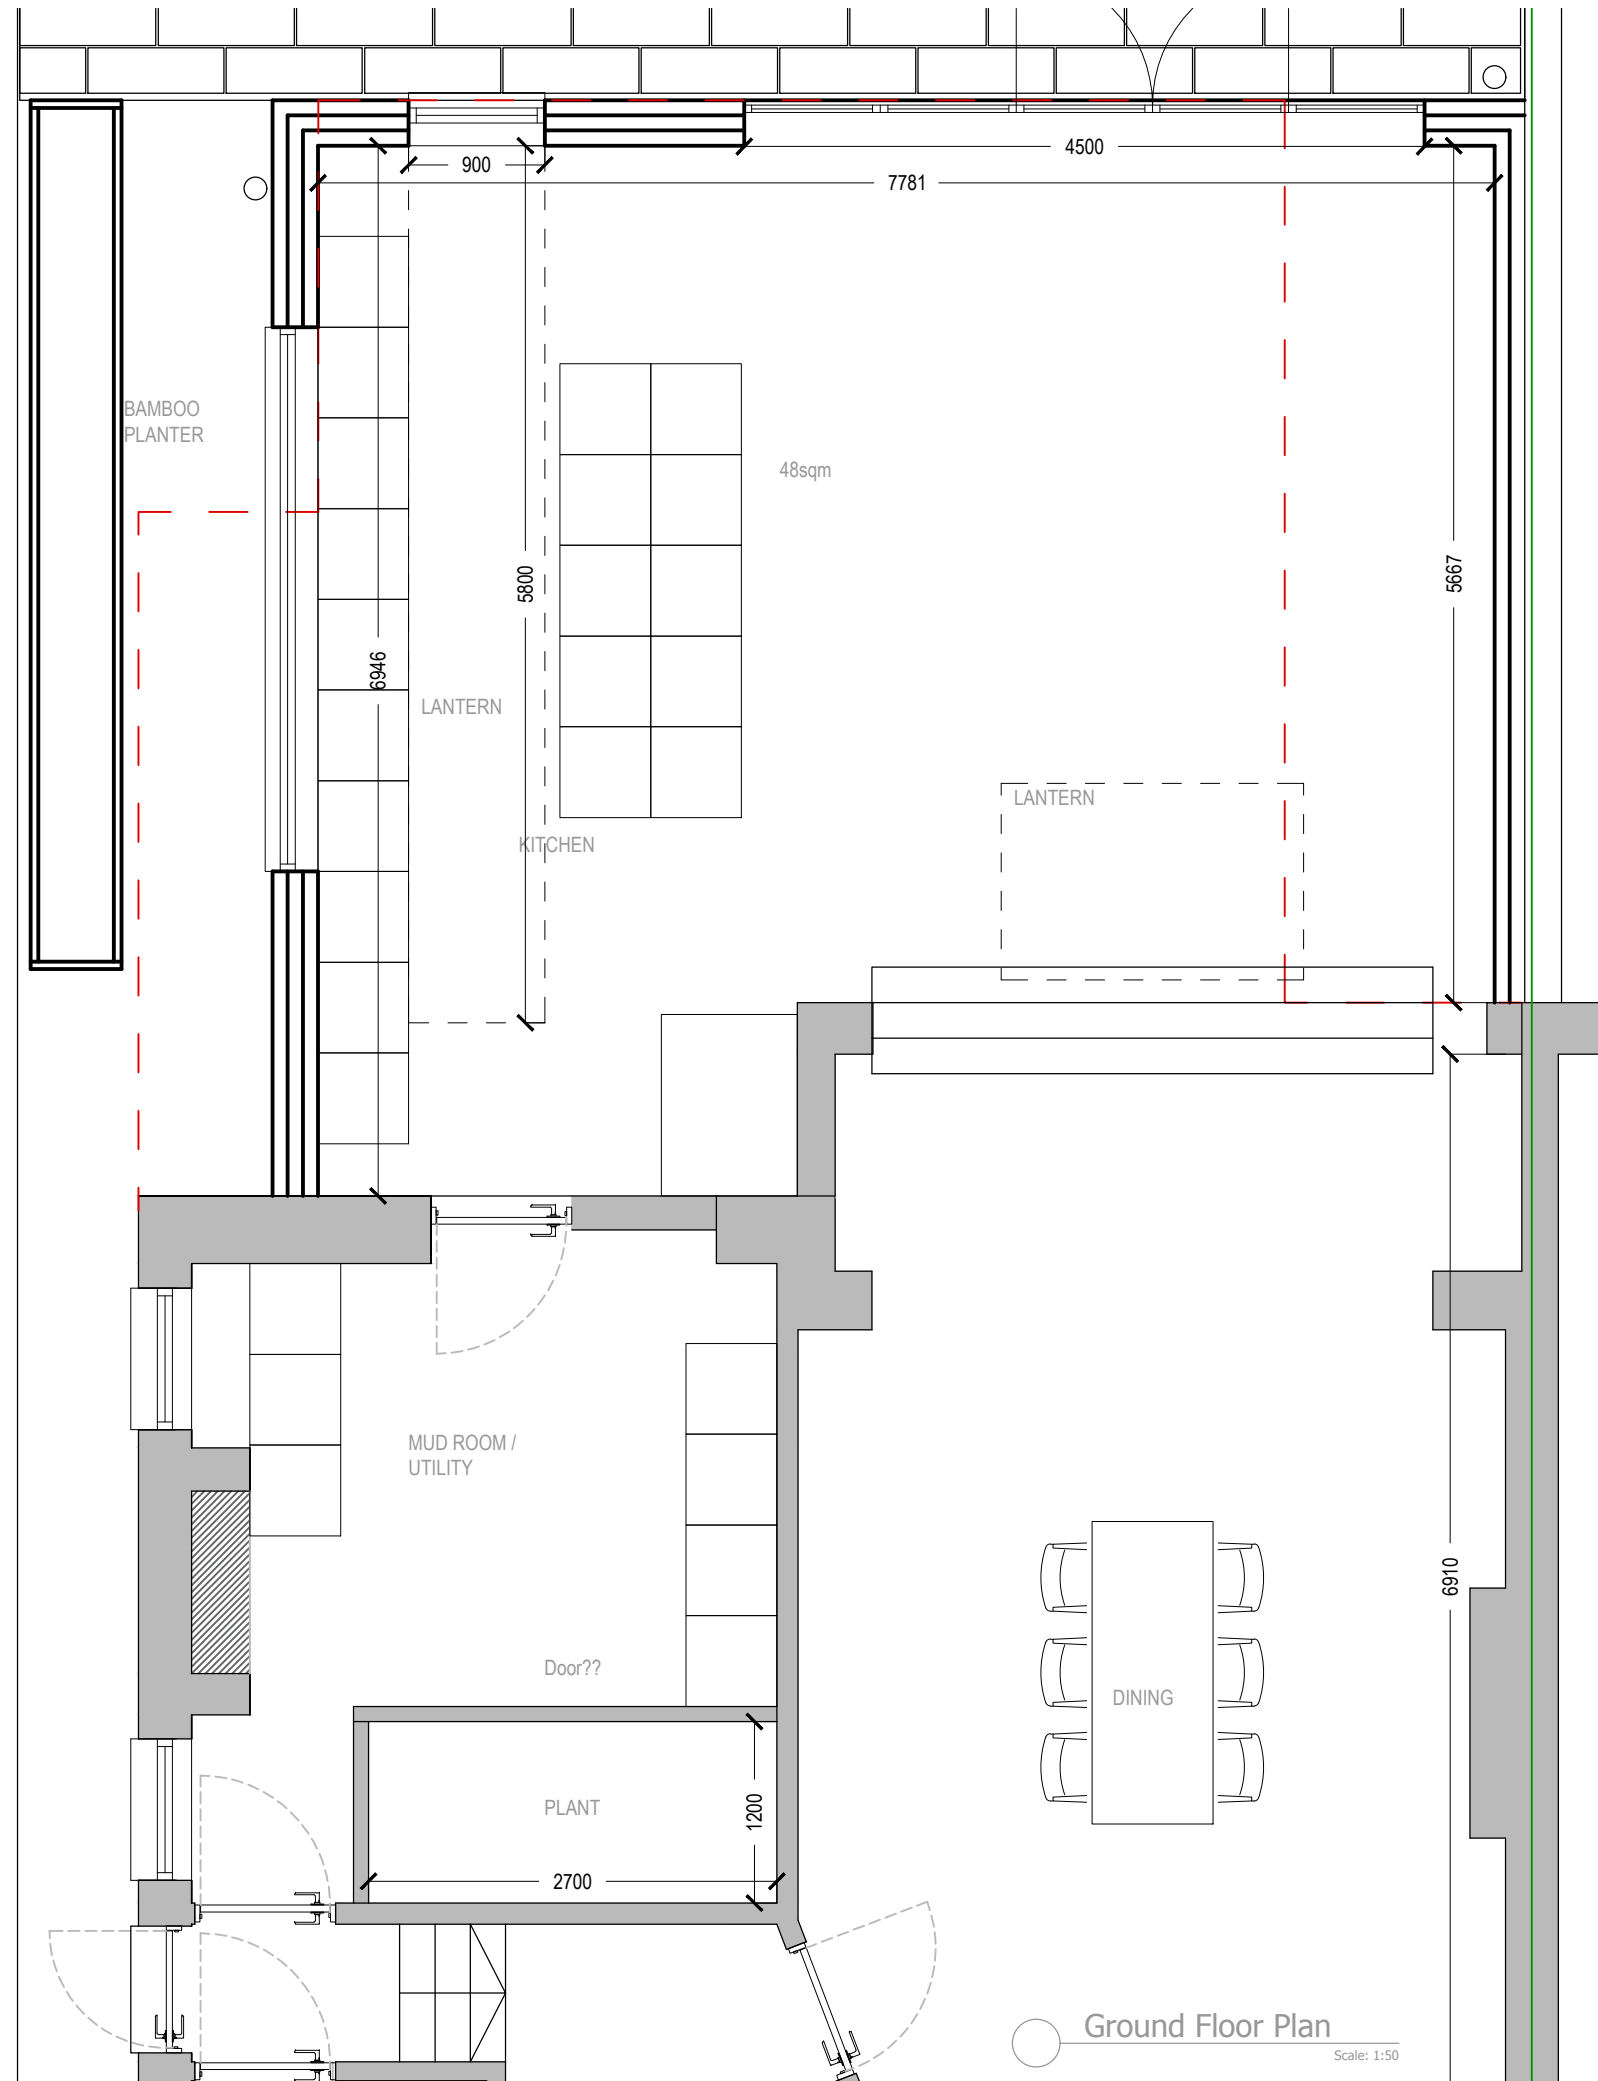

Ground Floor Plan
Scale: 1:50