

**Proposed Replacement of Rear Extension
& Internal Modeling**
8 Credition Hill, West Hampstead
London, NW6

This drawing is for planning purposes only.
Responsibility is not accepted for errors made by others
scaling from these plans. All construction information
should be taken from figured dimensions only.
This drawing is copyright © DEXTER, Building Design
Ltd. 2018. All rights reserved.


**PRELIMINARY
DRAWING
NOT FOR
CONSTRUCTION**

Revision no.	


Project No.	1094
Cad File	1094_V1.4.dwg
Drawn	SCS
Checked	
Date	May 2018
Scale	As shown @ A1
Title No.	

Site Location
Plans

A100

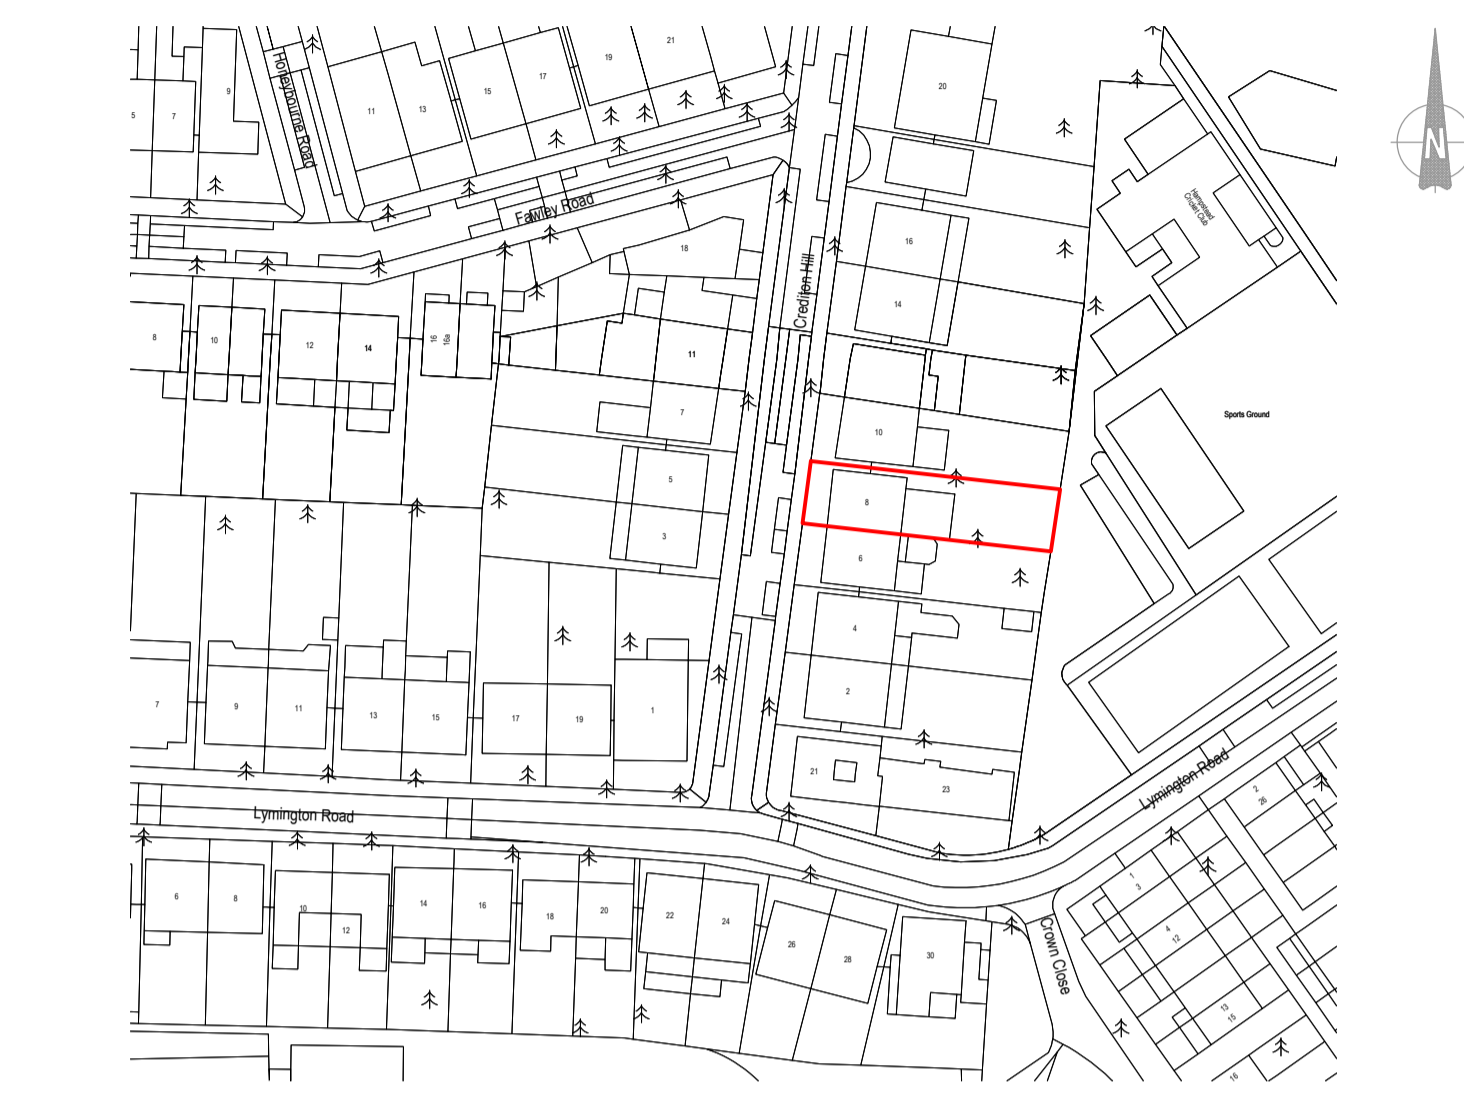

Location
Scale: 1:1250
0 1 5 10 50 100
Scale: (m)

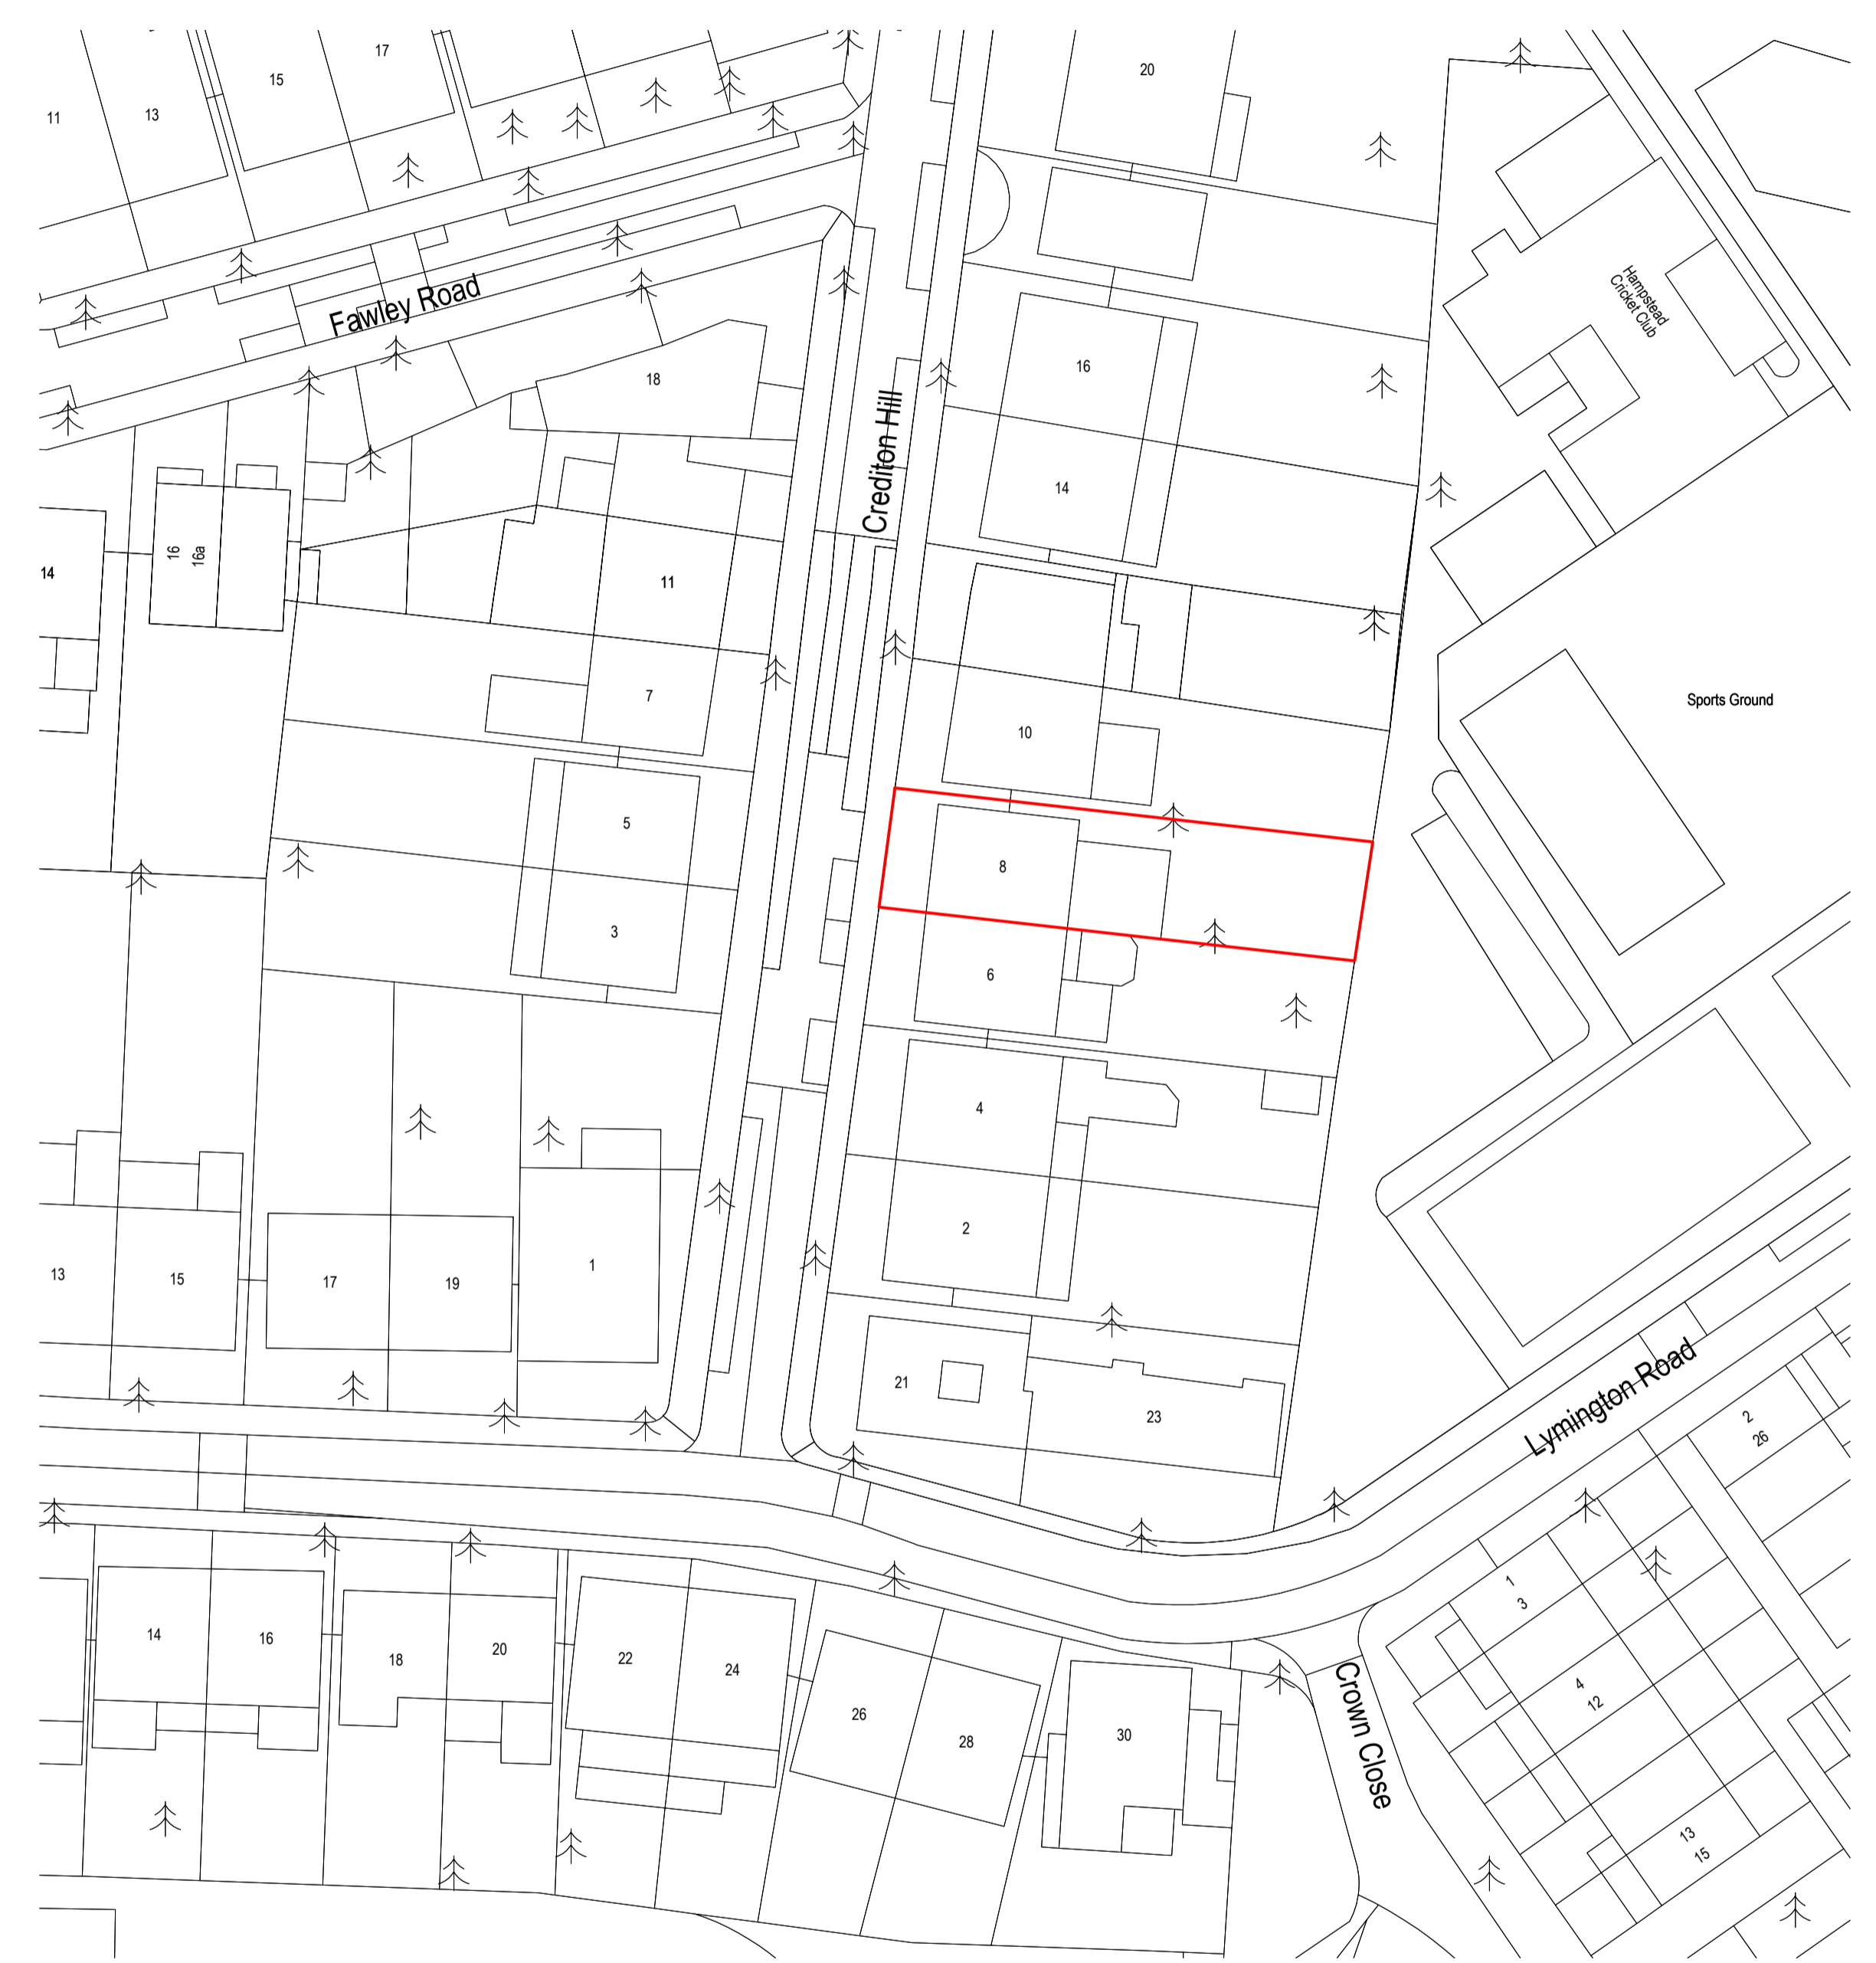

Site Plan
Scale: 1:500
0 1 5 10 50
Scale: (m)